


17-21 Emerald Street
Office Building (B)

11-15 Emerald Street
Office Building (A)

Typical Floor Plan Fragment

4no Windows Replaced in 2012 Ref: 2012/1574/P
to be spray painted (externally only)
with RAL colour Traffic Grey 7043

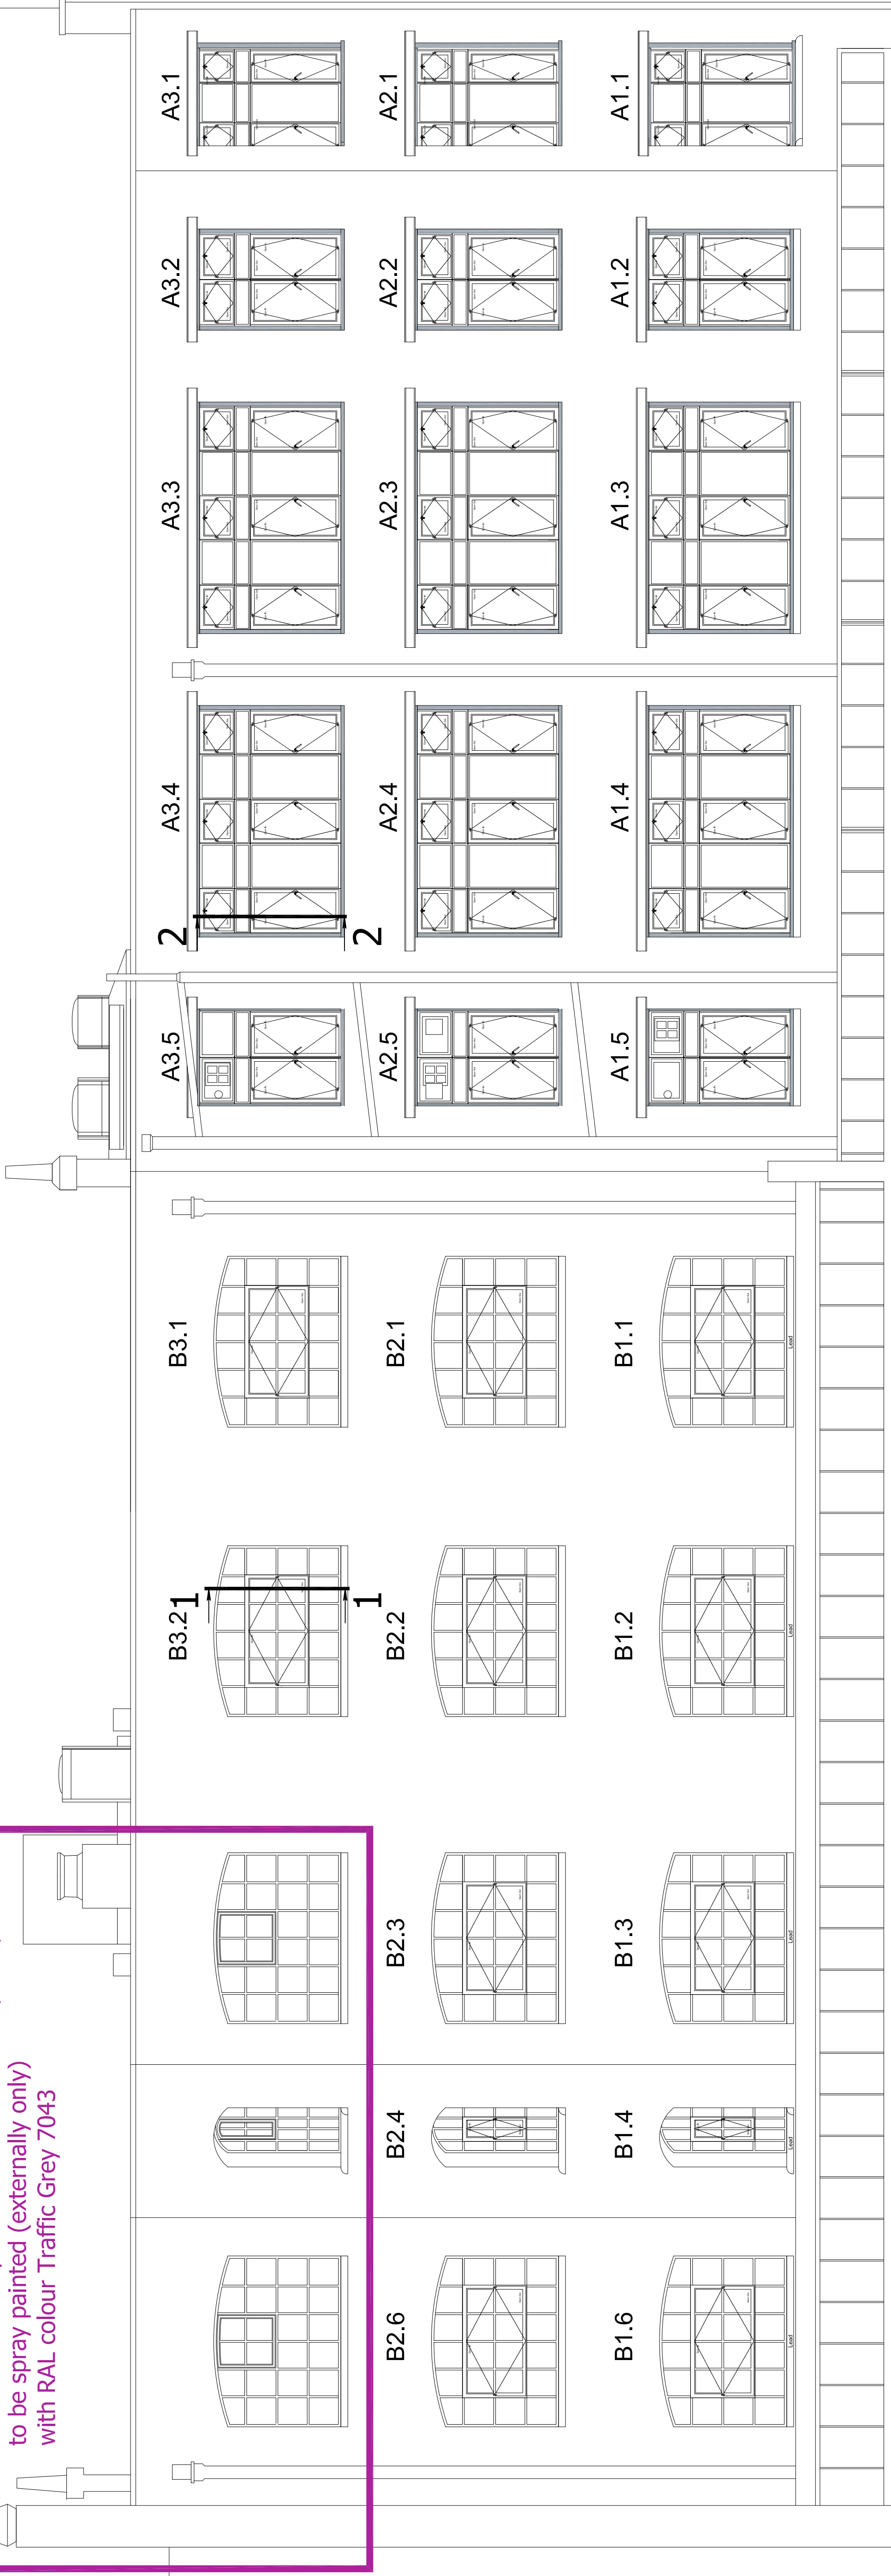

23-29 Emerald Street
Office Building

17-21 Emerald Street
Office Building (B)

11-15 Emerald Street
Office Building (A)

1-5 Richbell Place
Office Building


Rear Elevations as Proposed

Note:

All New Windows - Powder Coated (mat) RAL colour Traffic Grey 7043 (external finish)

Key:

New Hardwood Frames
(11-15 Emerald St building)

 

			Client	
A	Revision	19.03.2019	Mayfair & Holland Properties	
Rev	Description	Date		
Status			PLANNING	
			Project	Window Replacement 11-15 & 17-21 Emerald Street London WC1N 3QN
			Title	
			PROPOSED TYPICAL PLAN AND ELEVATIONS	
			Scale	1:50 @ A1
			Date	16 January 2019
			Project No	Drawing No 181008-P-2