


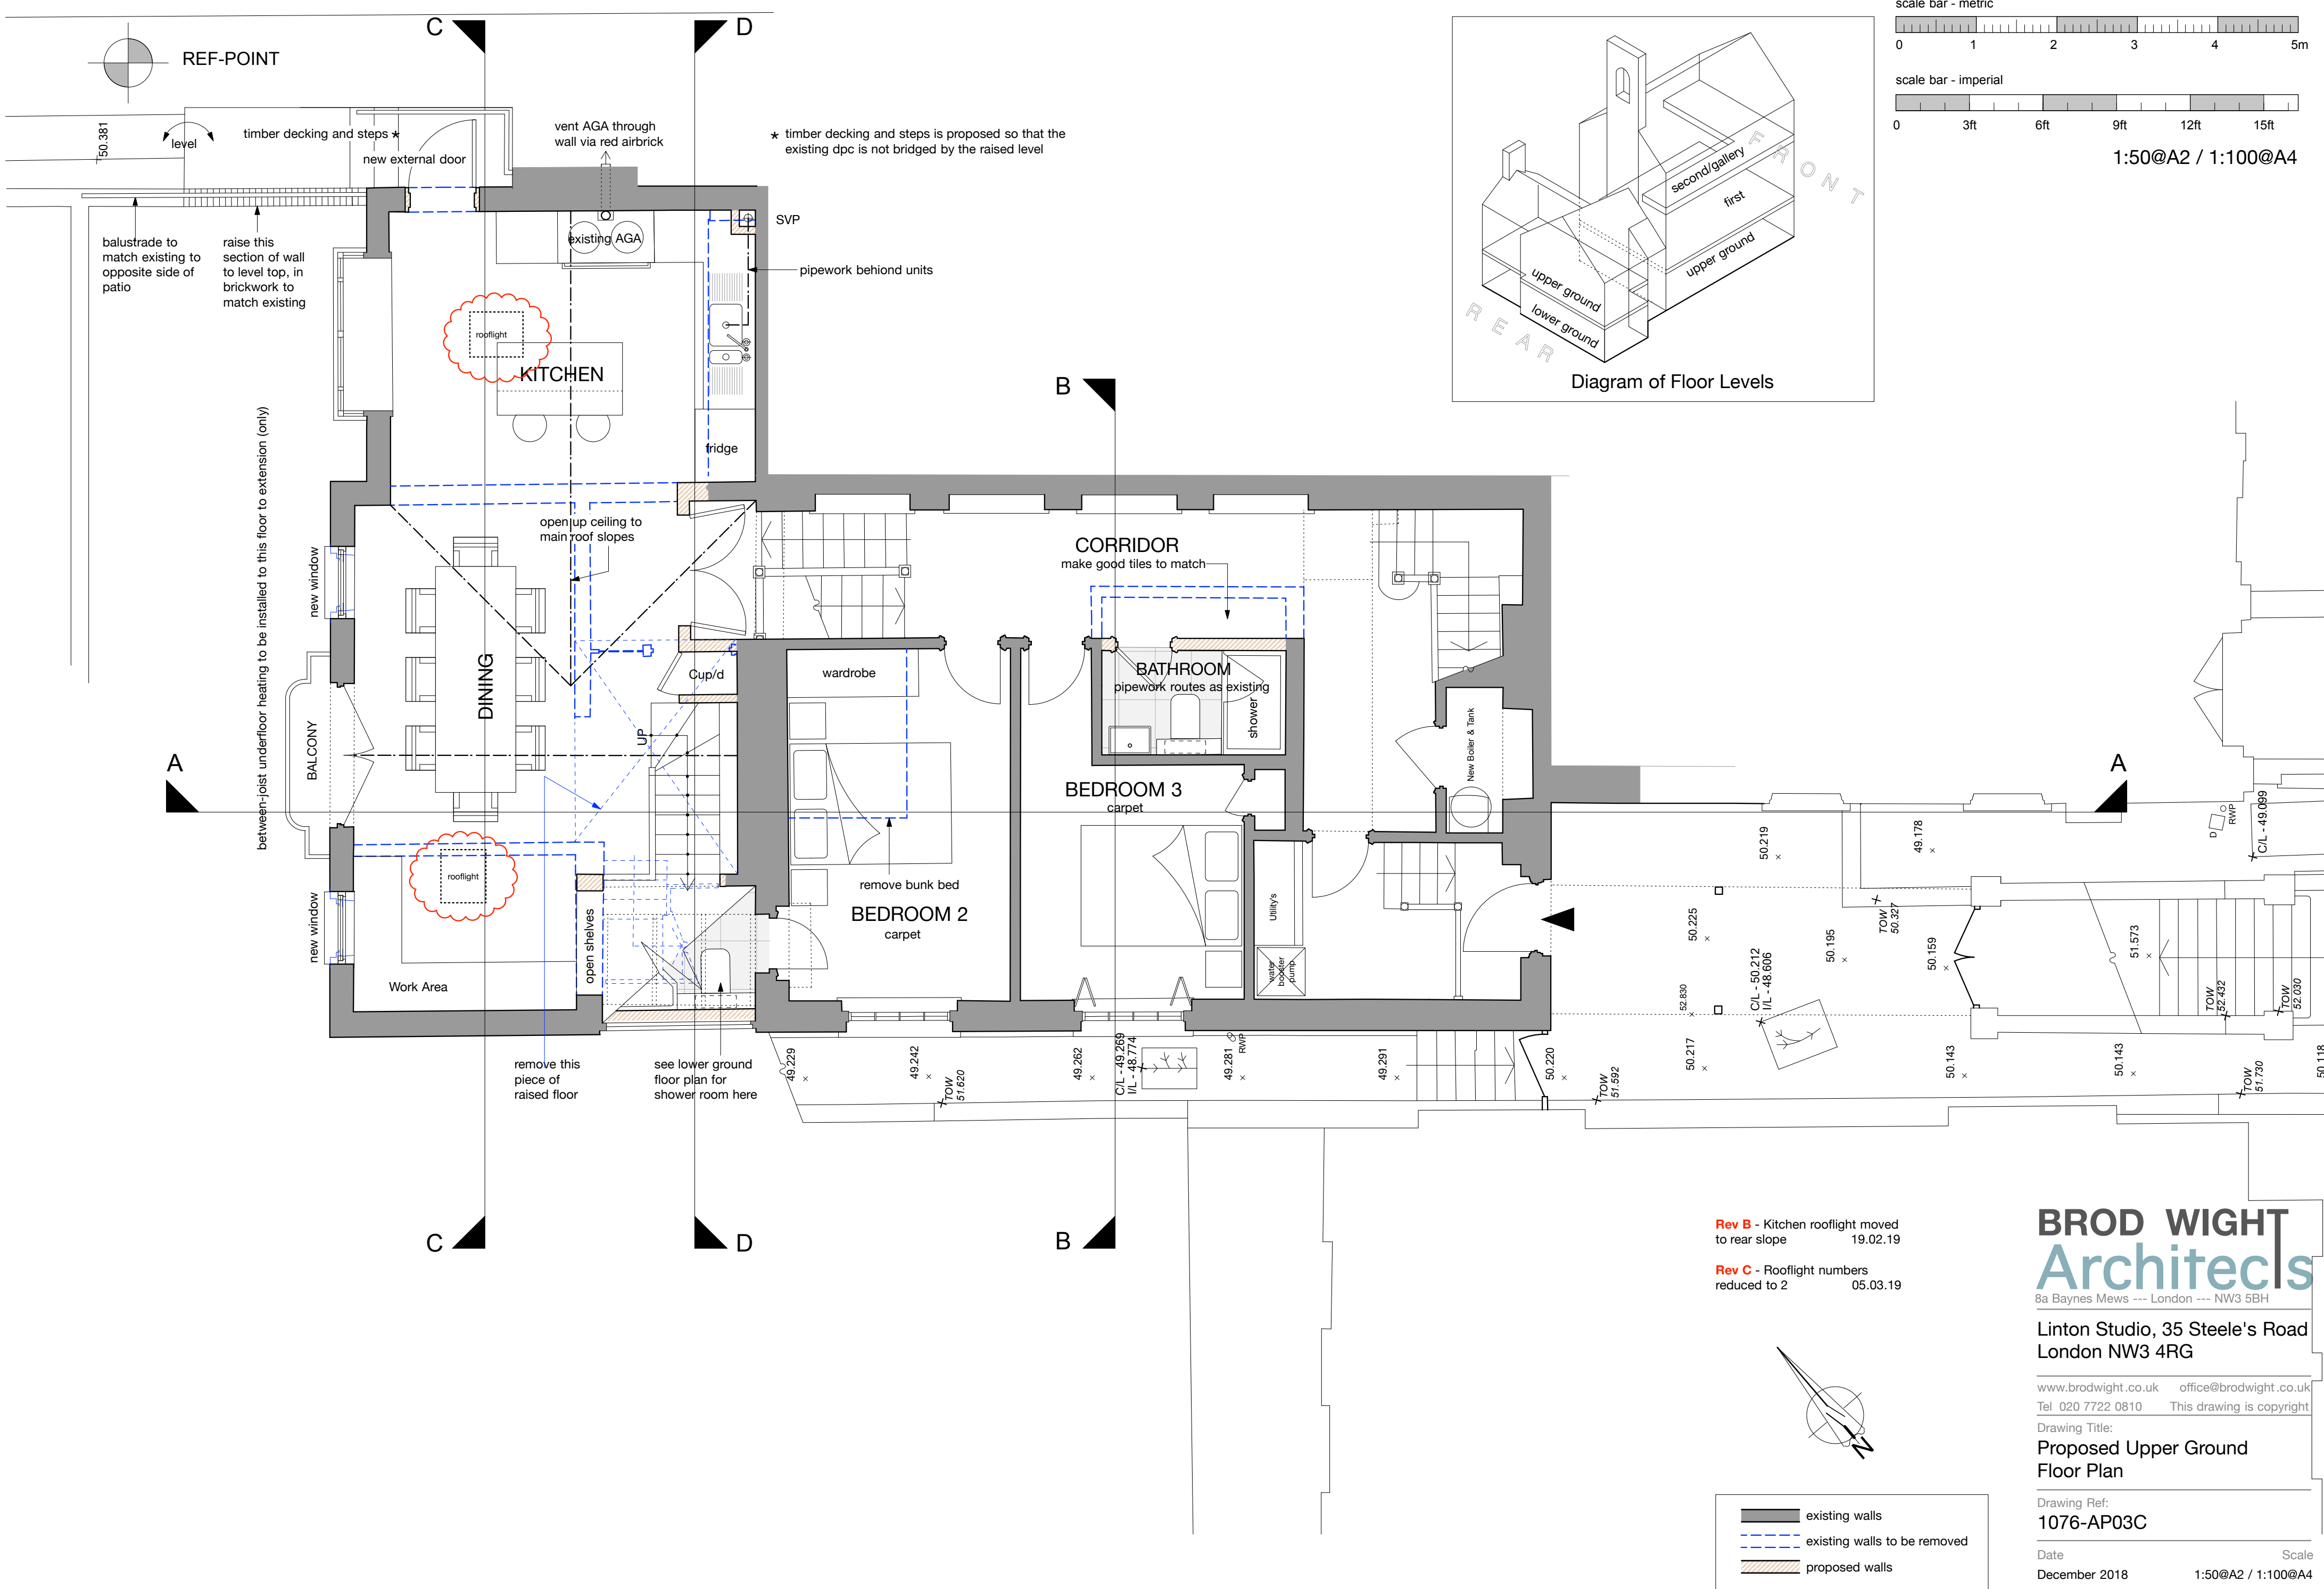

BROD WIGHT
Architects

8a Baynes Mews --- London --- NW3 5BH

Linton Studio, 35 Steele's Road
London NW3 4RG

www.brodwight.co.uk office@brodwight.co.uk
Tel 020 7722 0810 This drawing is copyright

Drawing Title:
**Proposed Upper Ground
Floor Plan**

Drawing Ref:
1076-AP03C

Date
December 2018

Scale
1:50@A2 / 1:100@A4