
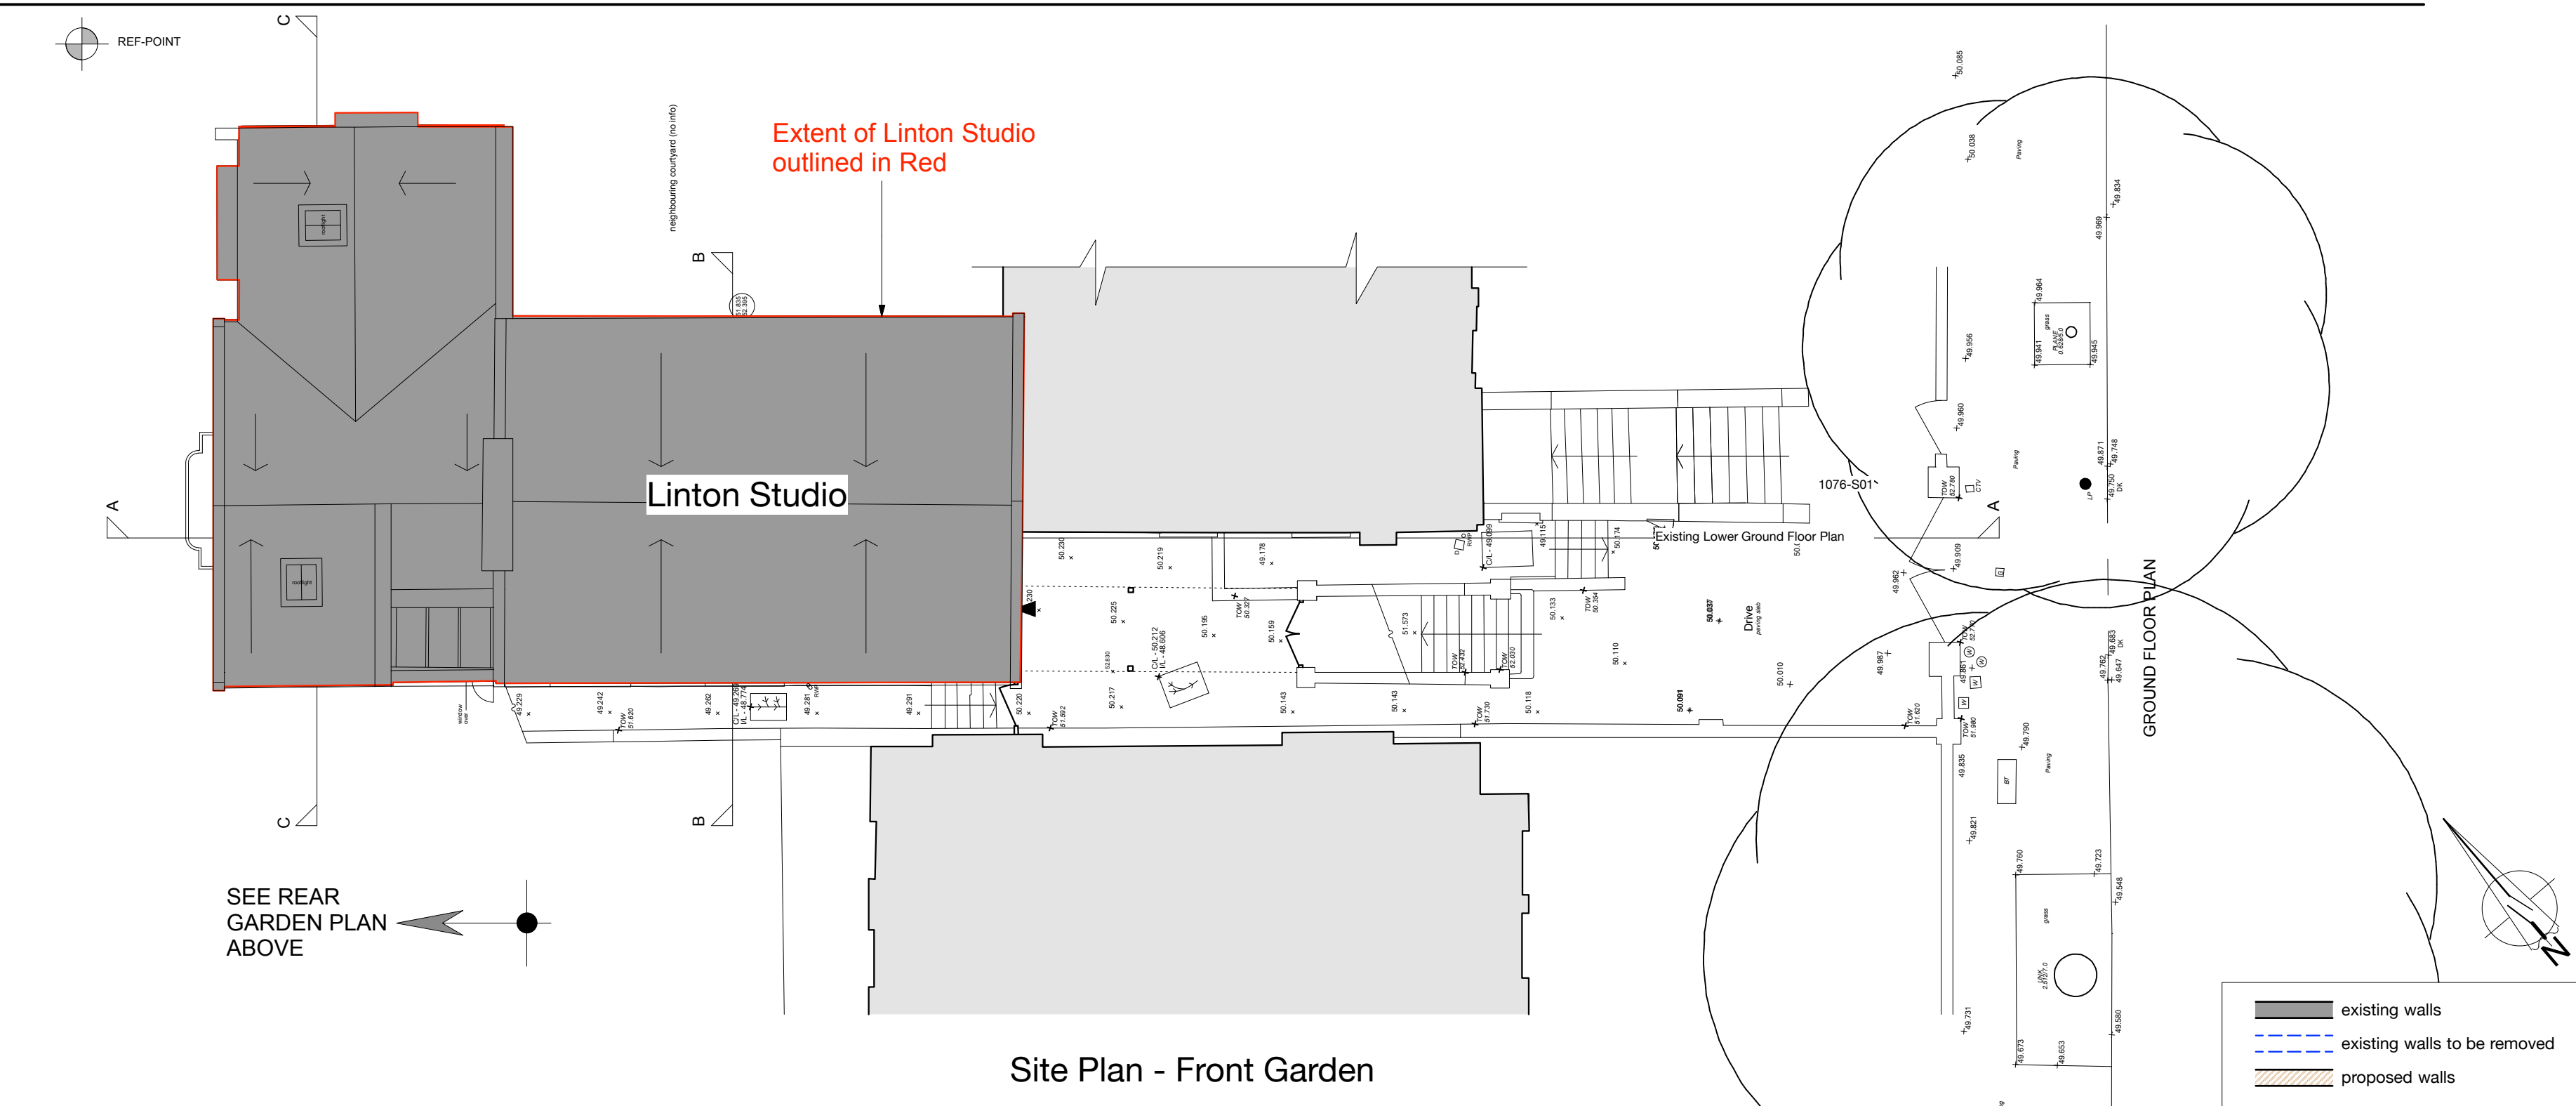


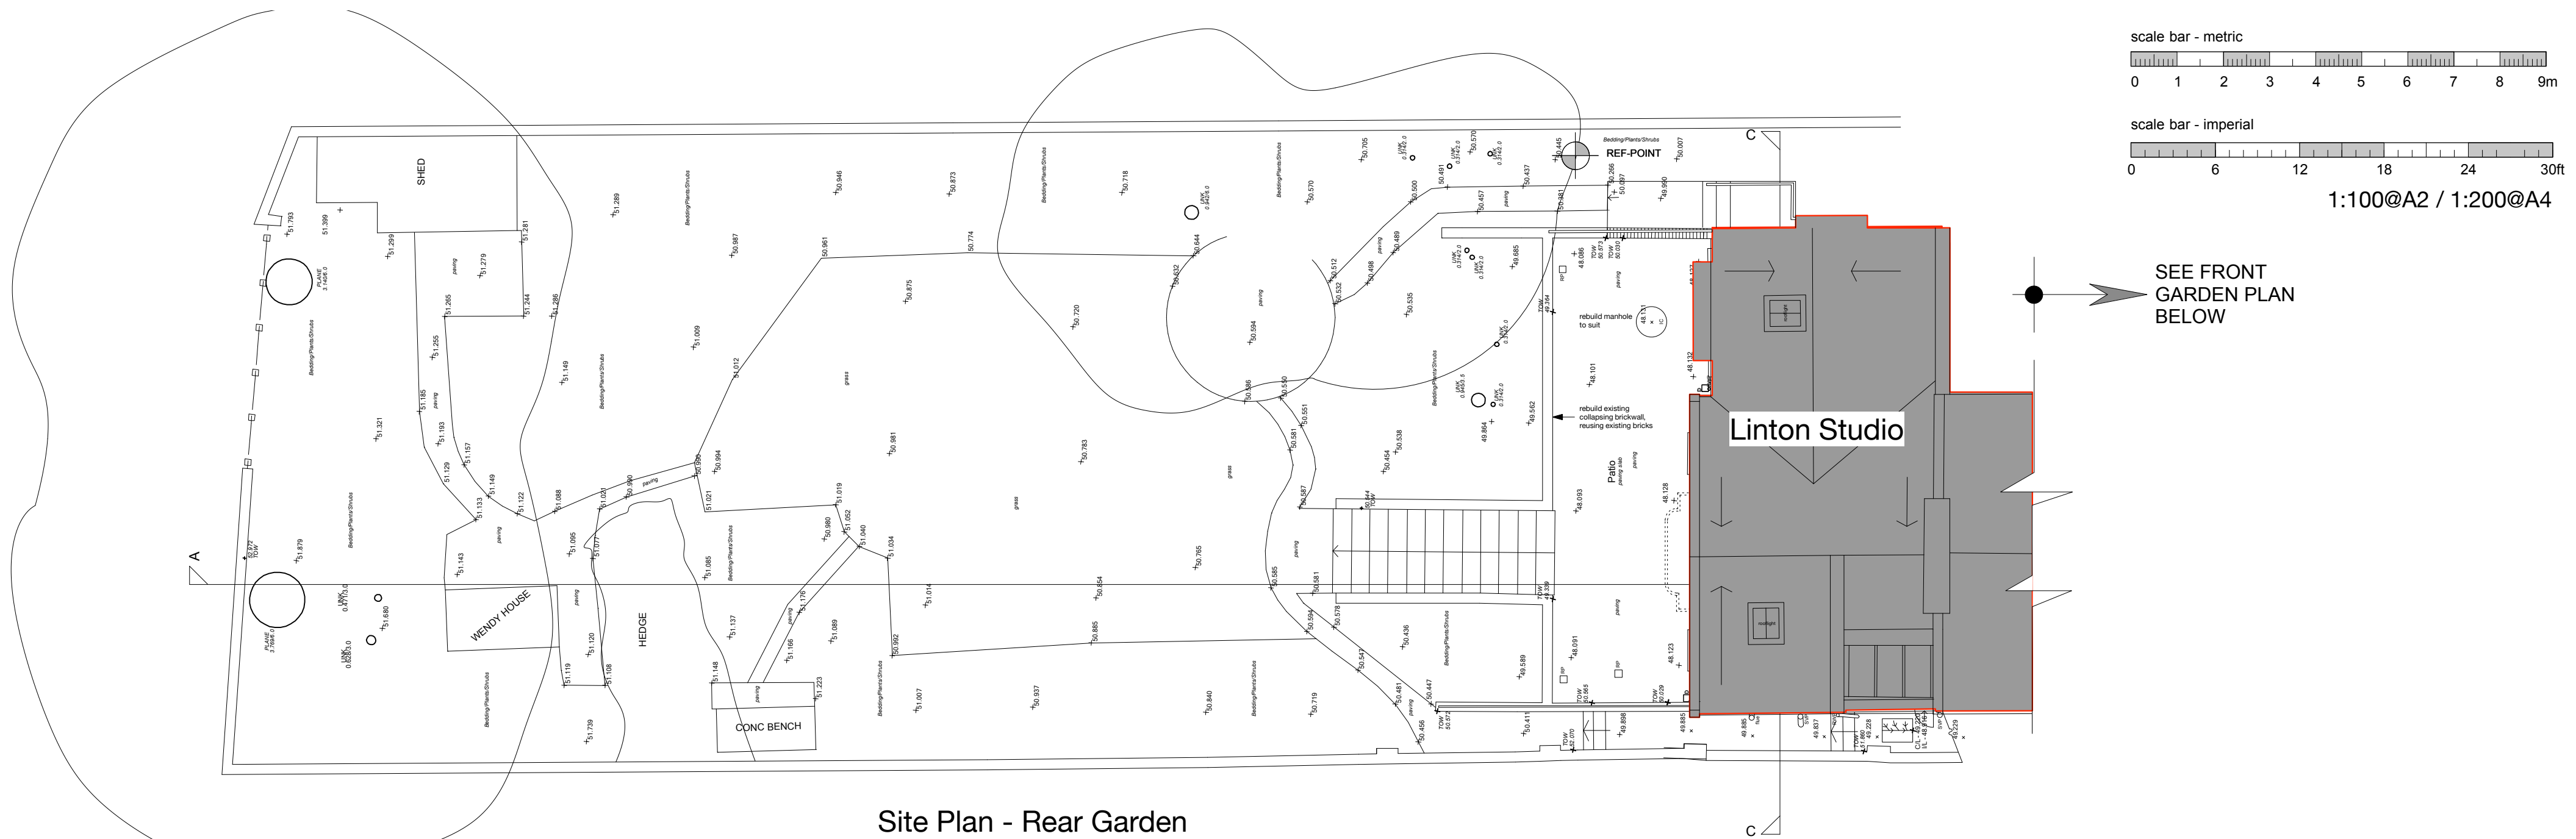

Rev A - Rooflight numbers
reduced to 2 13.03.19

BROD WIGHT
Architects
8a Baynes Mews --- London --- NW3 5BH

Linton Studio, 35 Steele's Road
London NW3 4RG

www.brodwight.co.uk office@brodwight.co.uk
Tel 020 7722 0810 This drawing is copyright

Drawing Title:
Proposed Site Plans

Drawing Ref:
1076-AP01A
Date December 2018 Scale
1:100@A2 / 1:200@A4