

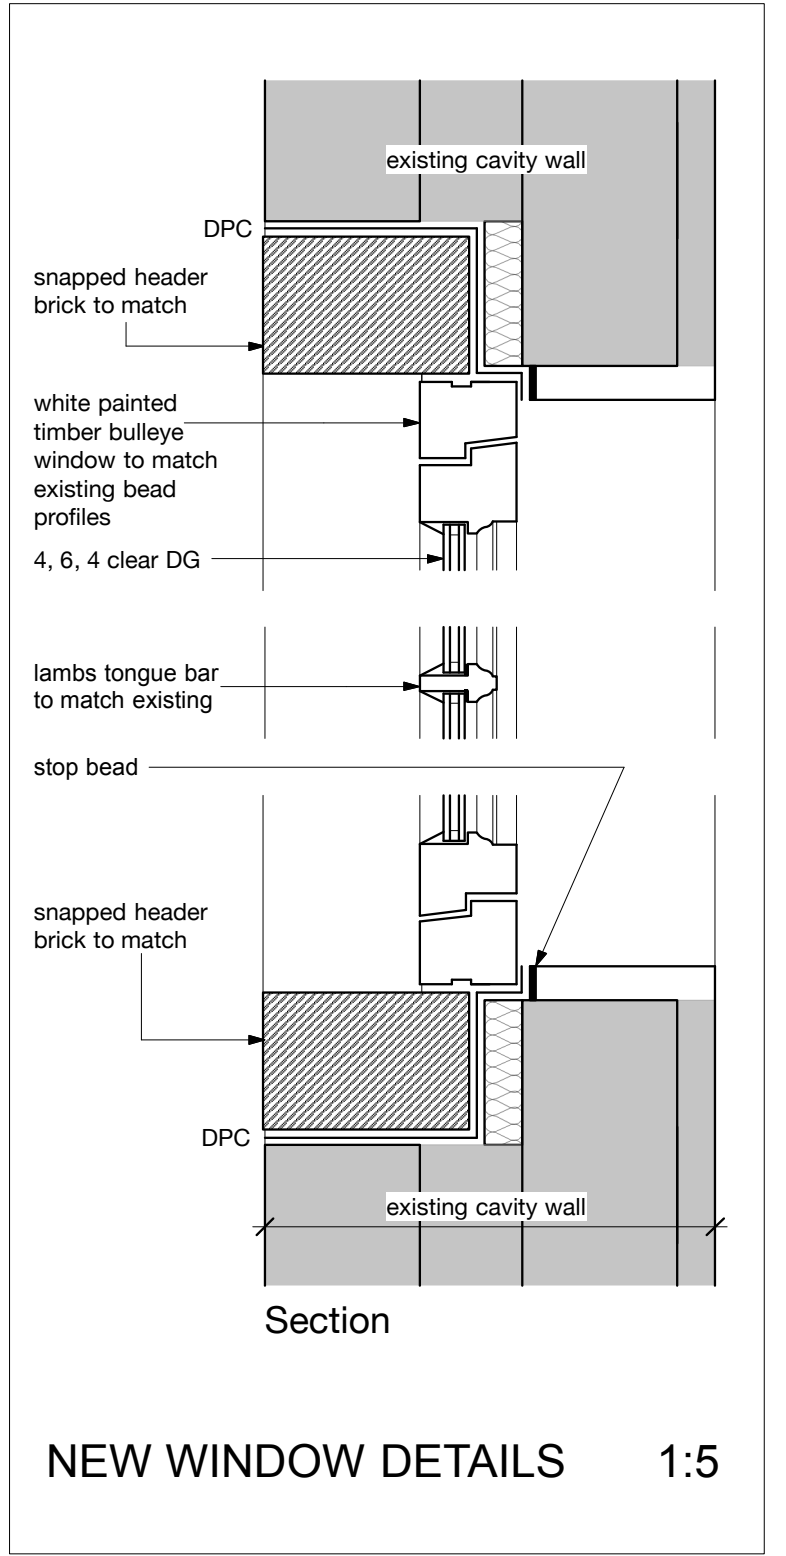


REAR ELEVATION

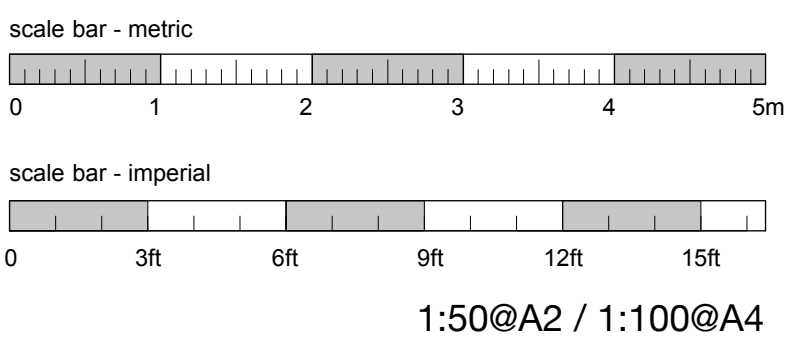

- Rev A** - Rooflights added 19.02.19
Rev B - Rooflight removed, new windows redesigned 05.03.19
Rev C - New windows redesigned 13.03.19

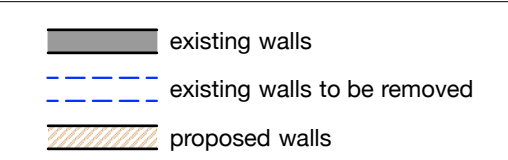

BROD WIGHT
Architects
8a Baynes Mews --- London --- NW3 5BH

Linton Studio, 35 Steele's Road
London NW3 4RG

www.brodwight.co.uk office@brodwight.co.uk
Tel 020 7722 0810 This drawing is copyright

Drawing Title:
Proposed Rear Elevation

Drawing Ref:
1076-AP09C

Date
December 2018

Scale
1:50@A2 / 1:100@A4