


This drawing to be read in conjunction with all relevant consultants, sub-contractors and specialists drawings.

All dimensions and levels are to be checked on site before any construction begins and any discrepancies are to be reported to the relevant Project Manager.

Partial Service : Any discrepancies or any other information are to be advised to the relevant Project Manager and direction sought before the implementation of the detail.


This drawing should not be scaled. The contractor should check all dimensions on site, any error or omission should be reported to CMC Projekt

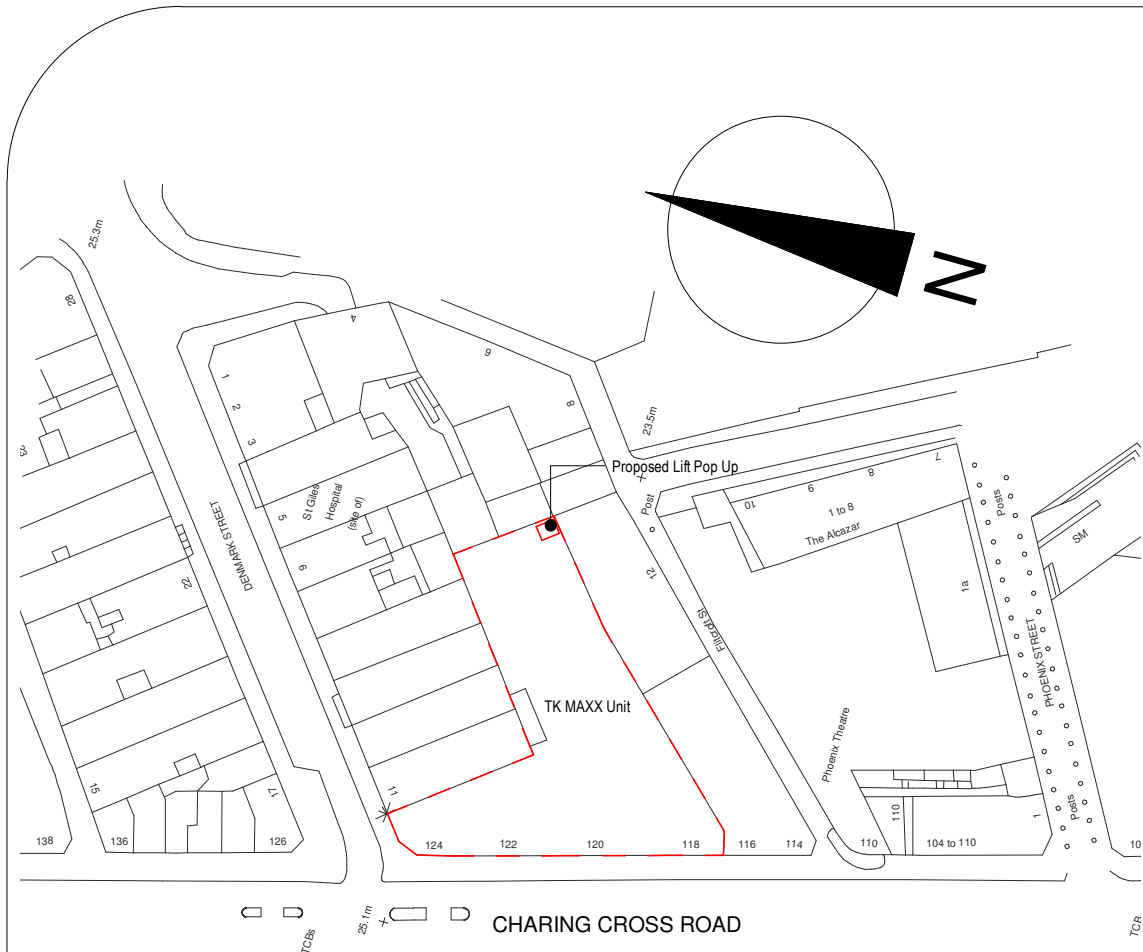


**View 1** SCALE 1 : 1000  
Pop Up Location Plan



SCALE BAR 1:1000

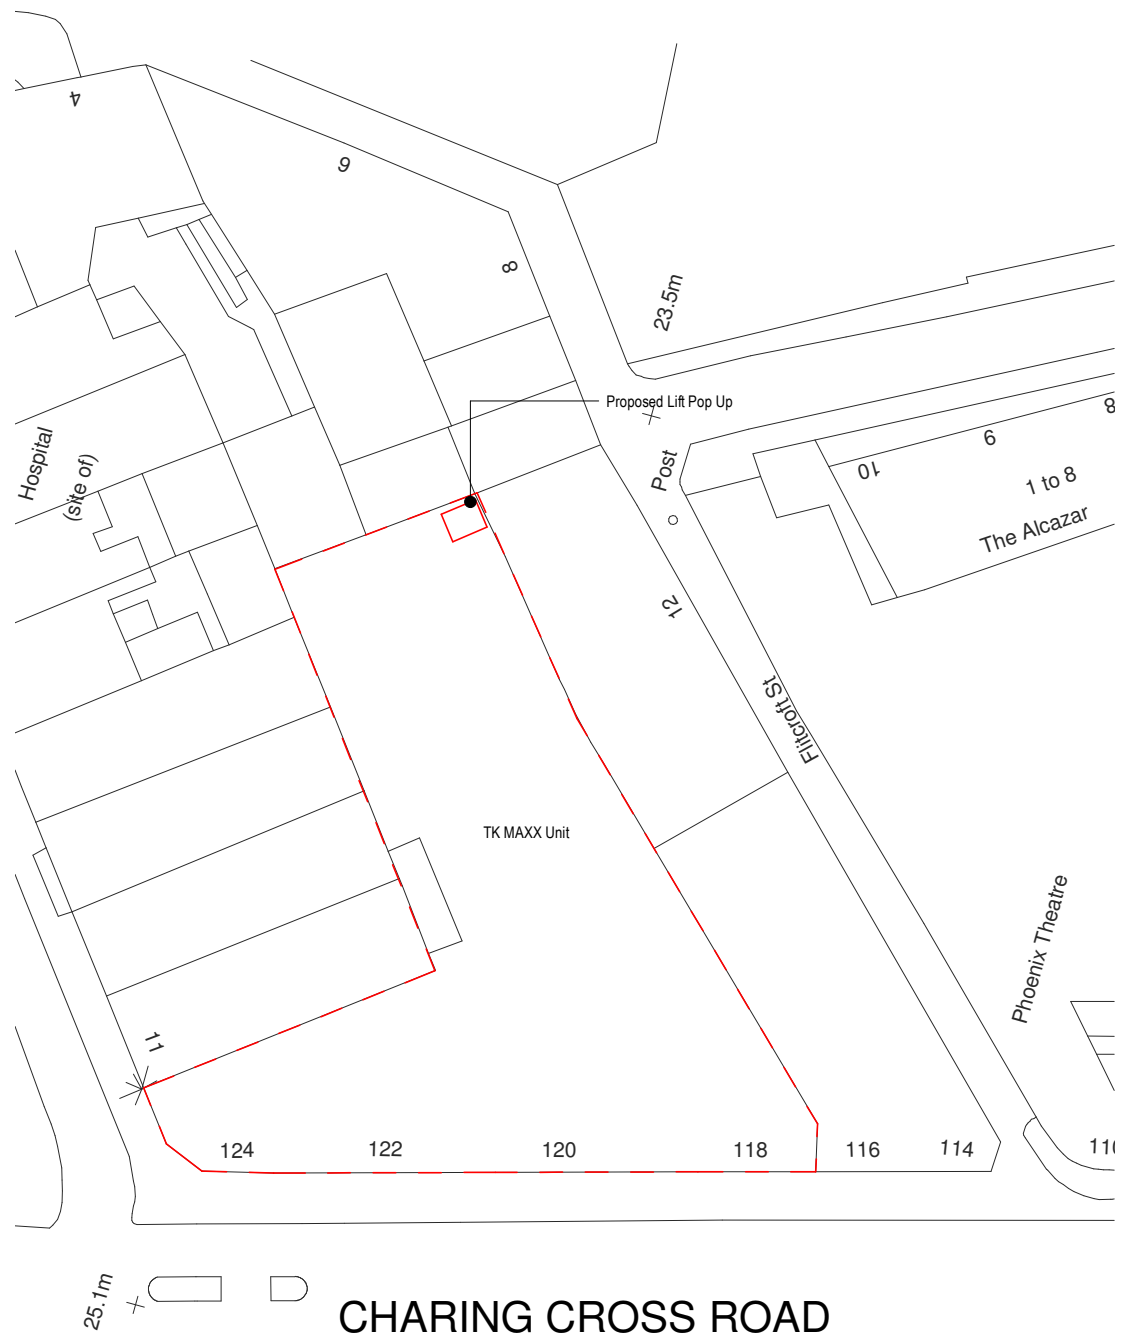

**View 2** SCALE 1 : 500  
Pop Up Site Plan

 

SCALE BAR 1:500

# CHARING CROSS

118-120 Charing Cross Rd  
London, WC2H 0JR

client **TJX EUROPE**



drawn by:

**DG**

checked by:

**PS**

**CMC** projekt CMC Projekt Sp. z o. o. Spółka komandytowa  
ul. Geşia 8/300, 31-535 Kraków.  
tel: +48 12 4111171

Copyright is reserved by CMC and is issued on the condition that it is not copied or disclosed by, or to, any unauthorised persons without prior consent in writing from CMC. All dimensions to be checked on site prior to any fabrication. All errors, omissions/discovered inconsistencies to be reported to the C.A immediately. Drawings show design intent only. Responsibility is not accepted for errors made by others in scaling from this drawing.

drawing title:

## Site Plan- Pop Up

drawing number:

**TKM\_CHC\_SPL**

project status:

**PLANNING**

scale: **As indicated @A3** revision:

date: **FEBRUARY 2019** **0**