


The contractor is responsible to ensure that no products are to be utilised that do not comply with relevant British and/or European Standards under Codes of Practice, CDM Regulations, and/or other relevant legislation. The contractor is responsible for checking dimensions, tolerances, levels and references. This drawing is to be read in conjunction with all relevant consultants or specialist drawings. Any discrepancy to be notified to Baily Garner LLP and rectified before proceeding with the works on site or shop drawings.

Where an item is covered by drawings to different scales, the larger scale drawing is to be worked to.

Do not scale drawings. Figured dimensions to be worked to in all cases.

This drawing and the copyrights therein are the property of Baily Garner LLP and may not be used or reproduced without consent or attribution.

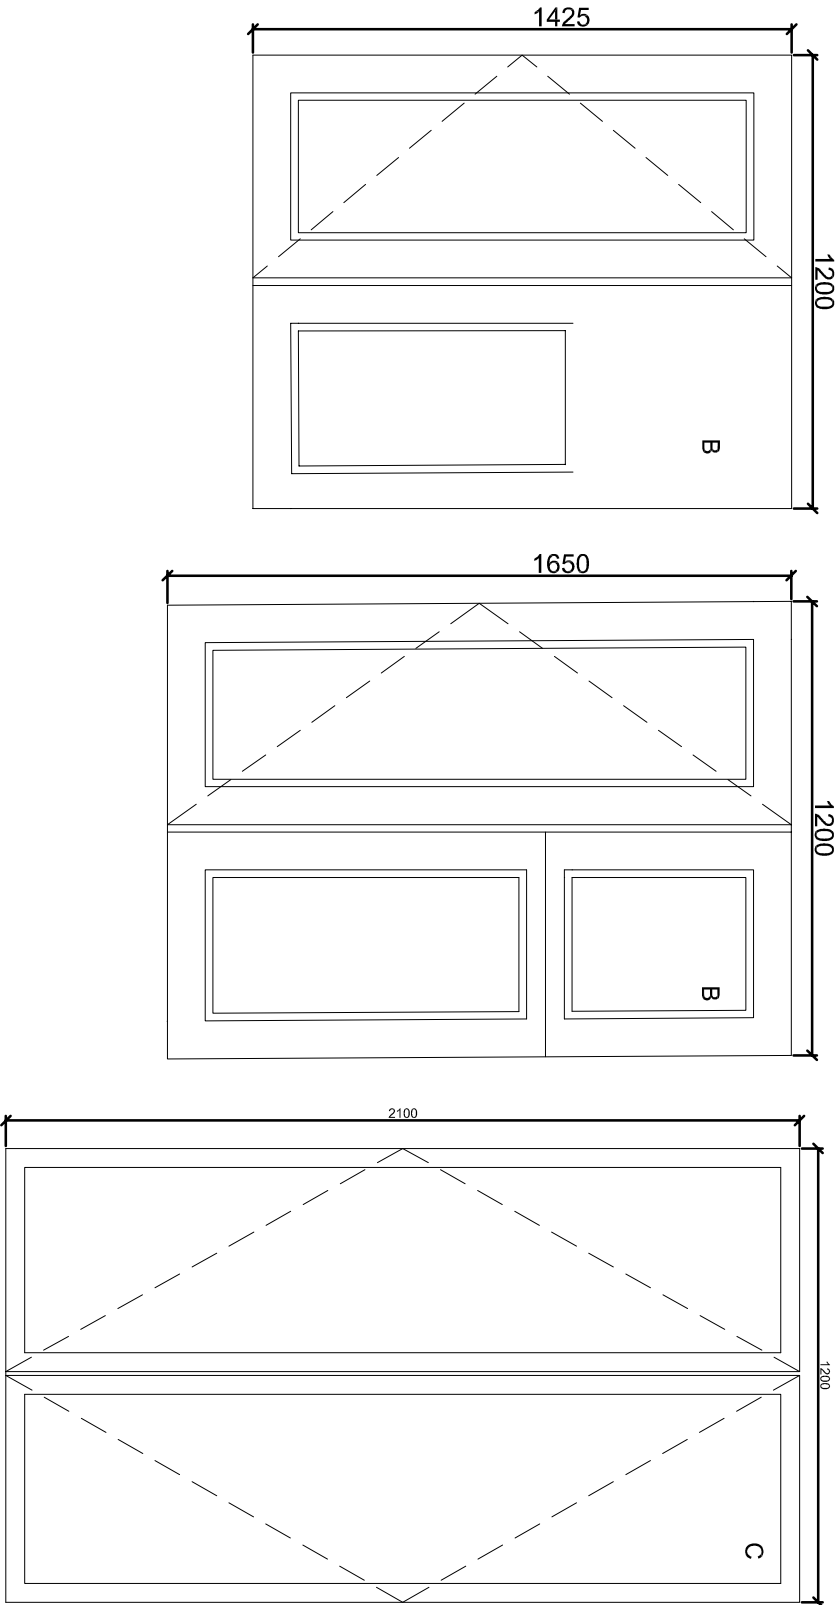

146-148 ELTHAM HILL
LONDON SE9 5DY
T 020 8294 1000
F 020 8294 1320
e. general@bailygarner.co.uk

CLIENT:
Clarion Housing Group

ADDRESS:
**9-105 Netherwood Street
London,
NW6 2QR**

PROJECT:
Window Replacement

TITLE:
Proposed Front Elevation

PURPOSE OF ISSUE:
Planning

SCALE: 1:20 @ A3
JOB NO. 306688
DATE: 01/01/2024
REV: 304