



NOTE:
 1. DO NOT SCALE
 2. ALL DIMENSION TO
 BE CHECKED ON SITE




FRONT ELEVATION

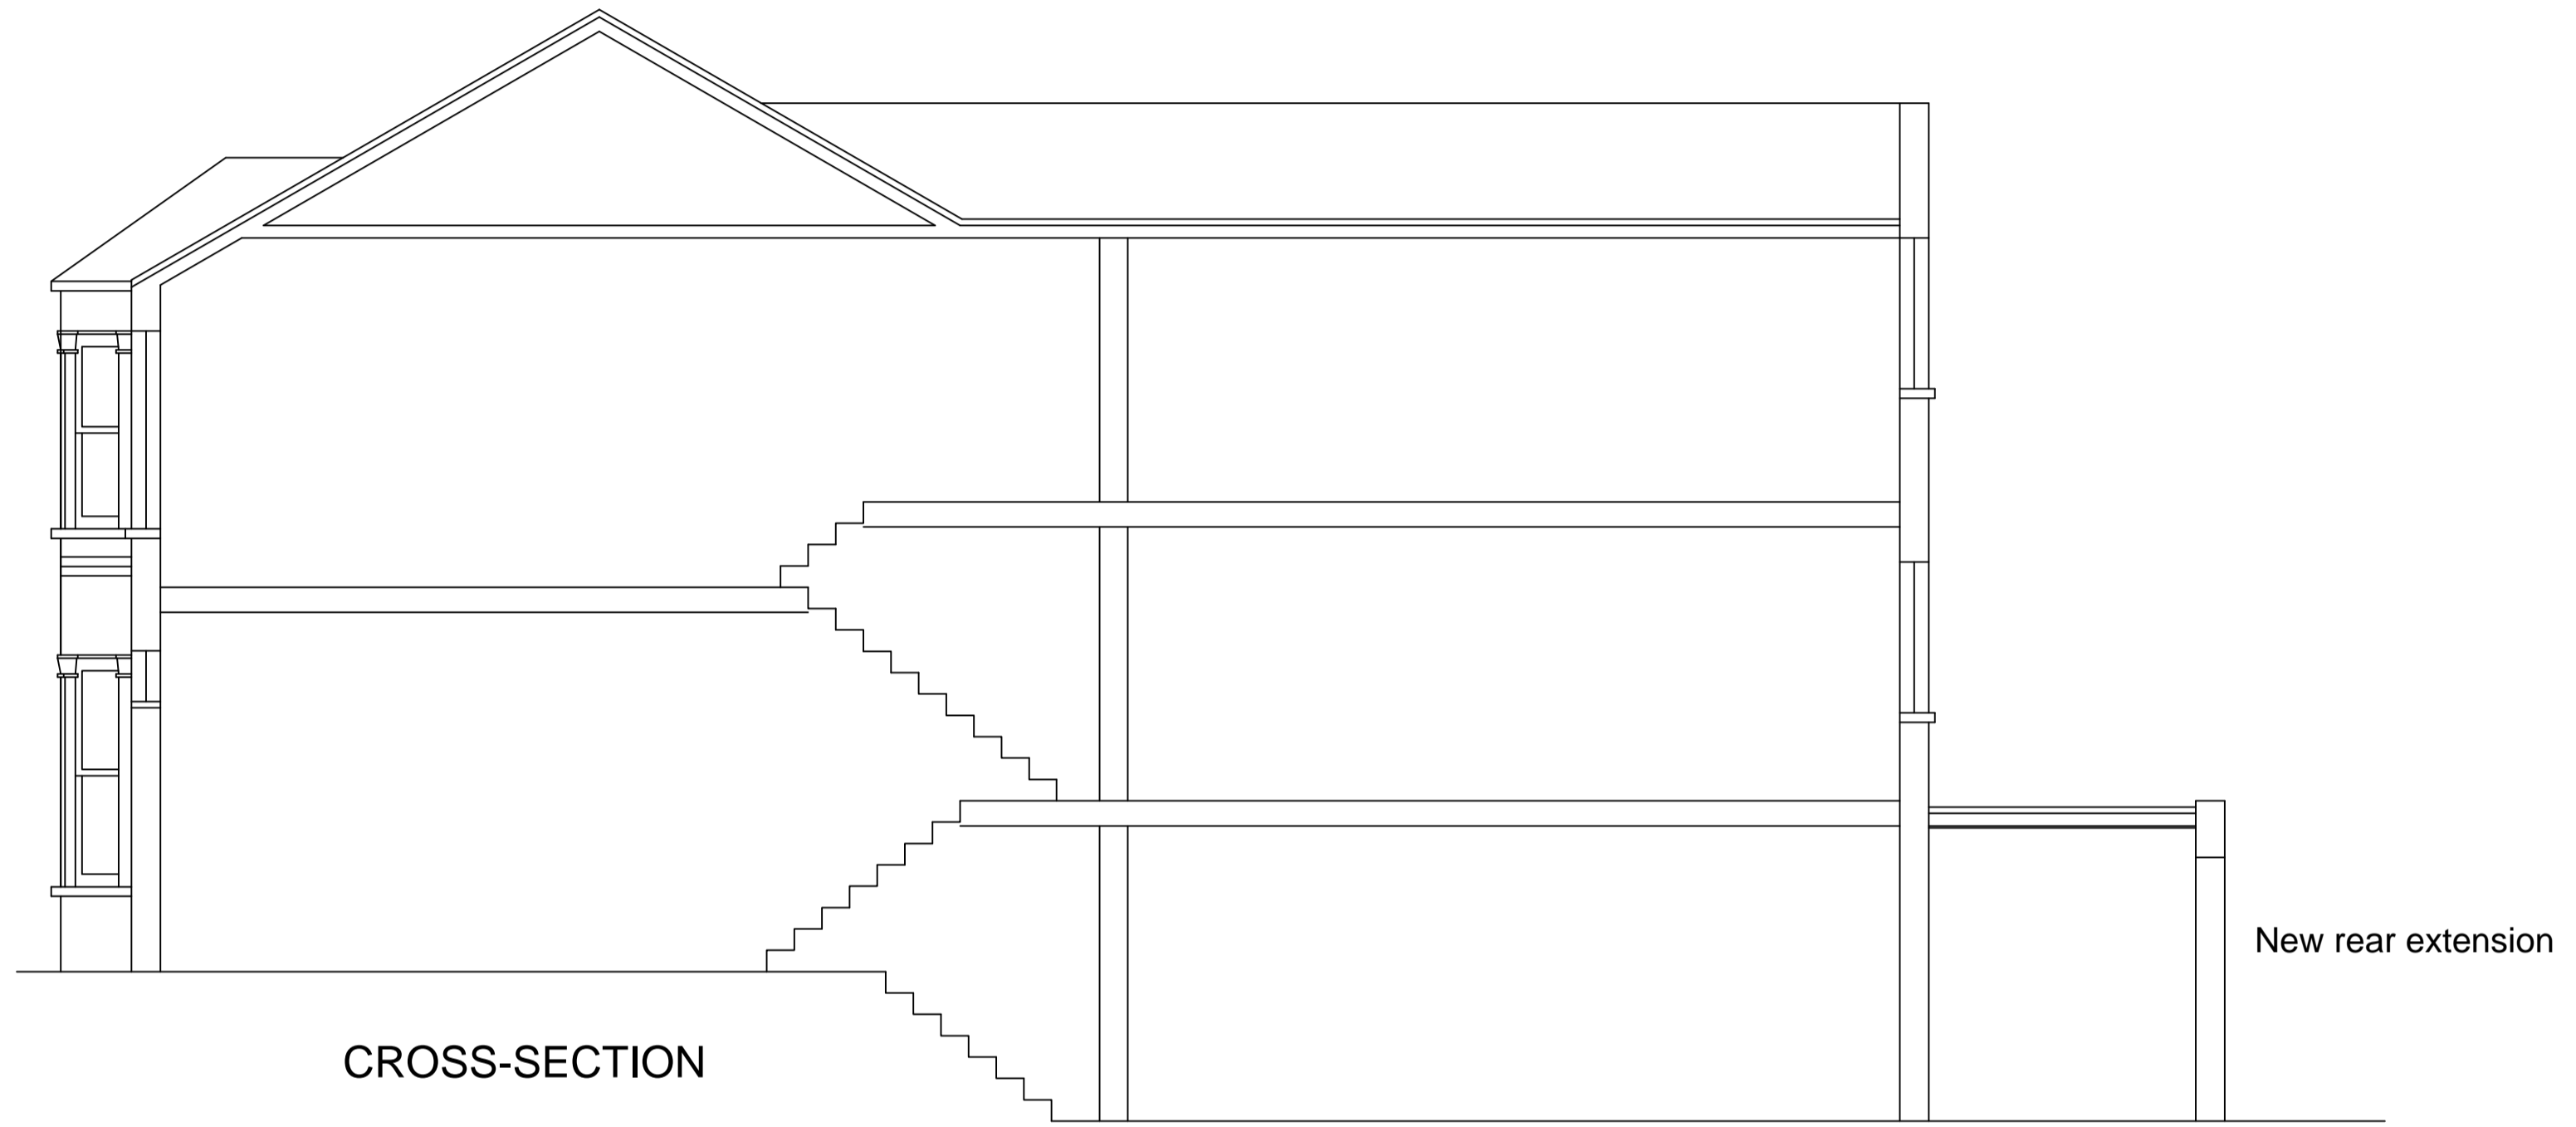

CROSS-SECTION

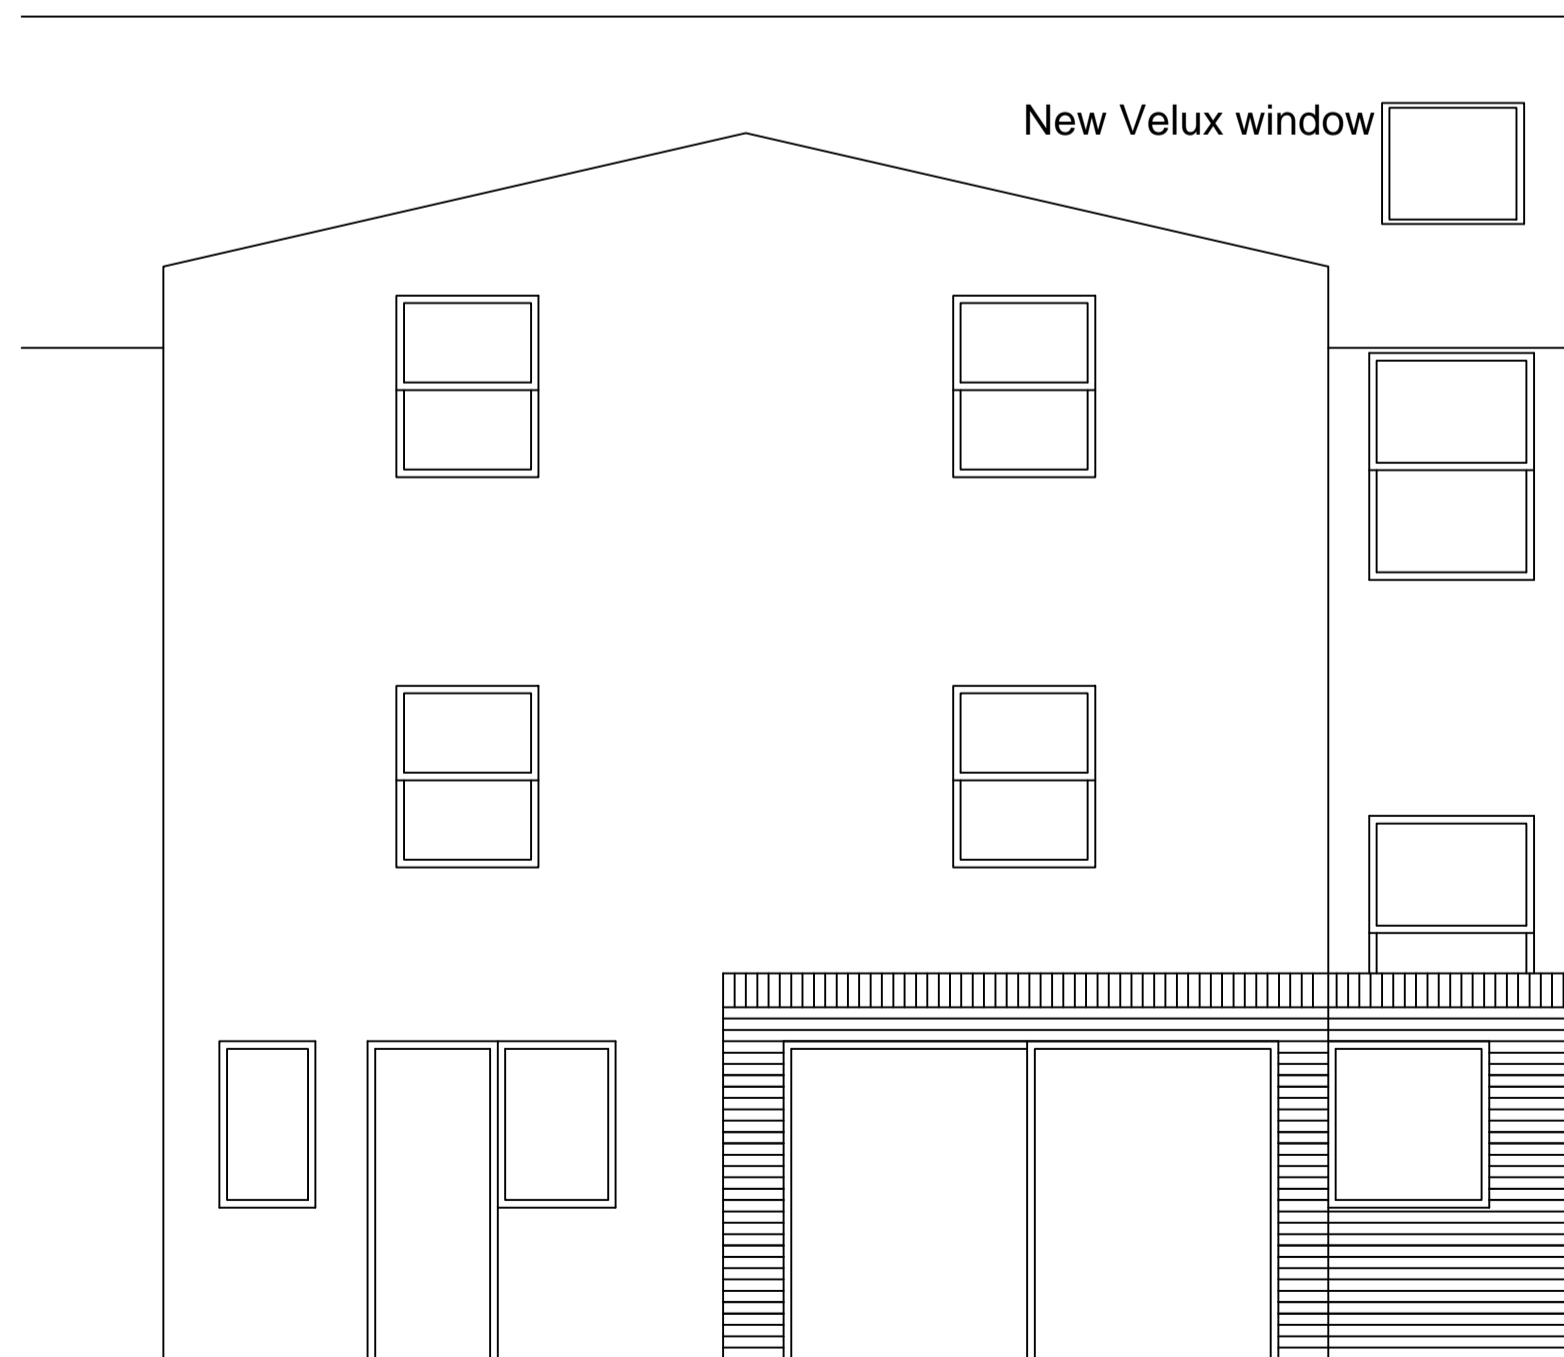

REAR ELEVATION

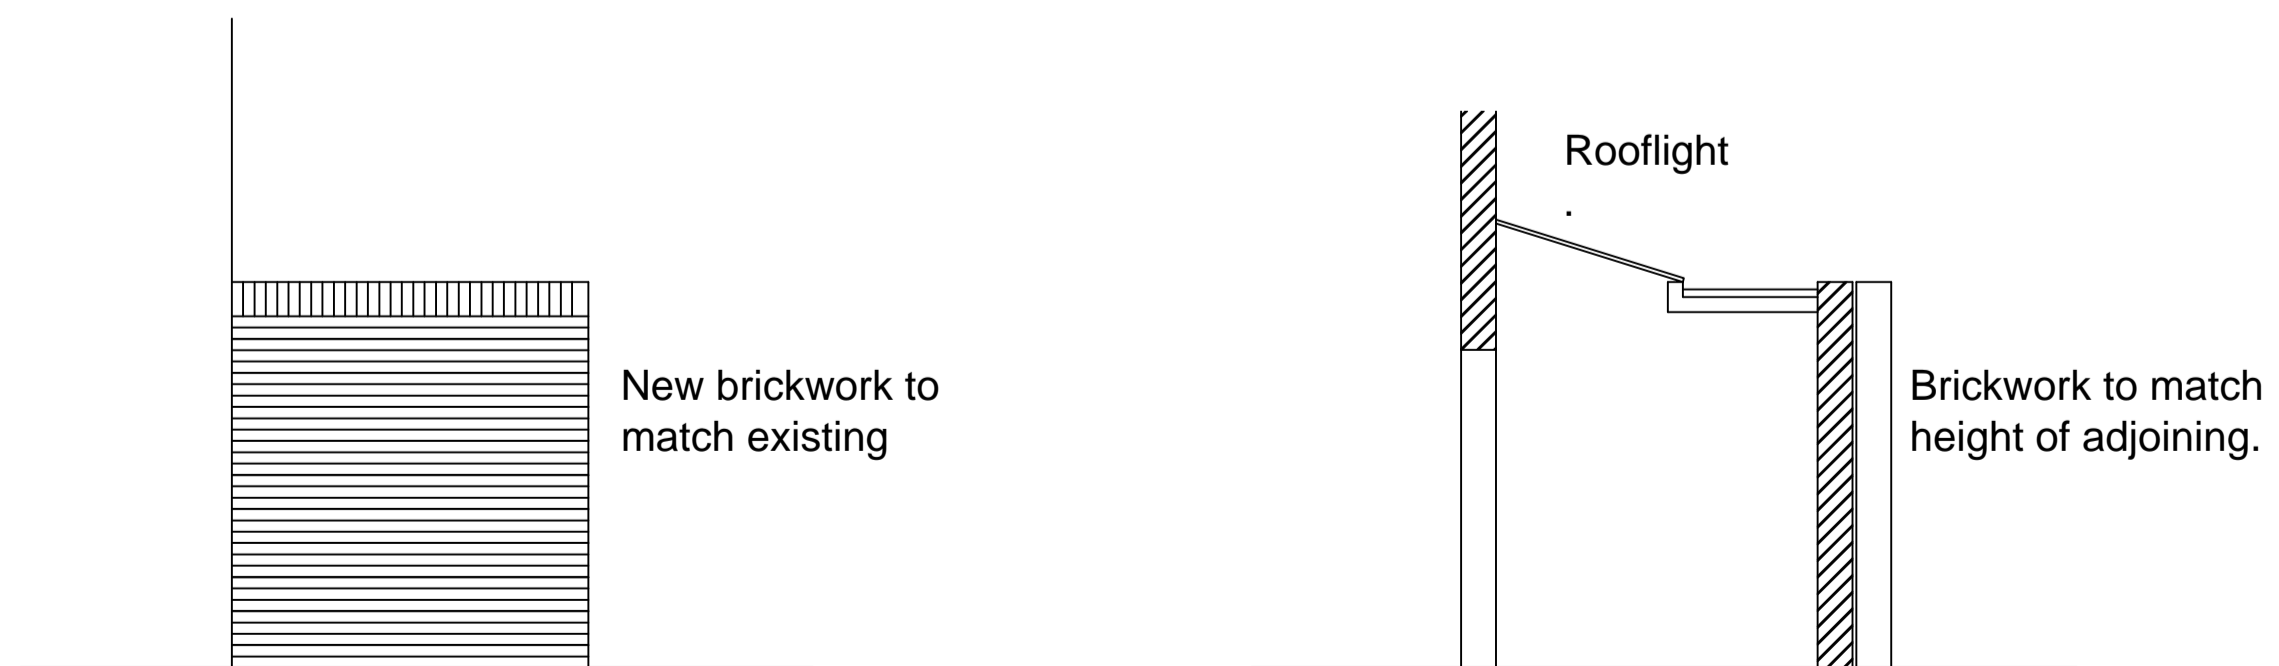

SIDE ELEVATION

SECTION THROUGH
 KITCHEN

Plotted:

rev	note	date

BROADBENT
 PARTNERSHIP

17 SOVEREIGN MEWS LONDON EN4 0JQ
 TEL: 0208 449 6826

27 ULYSSES ROAD
 LONDON NW3

PROPOSED
 SECTIONS &
 ELEVATIONS

SCALE: 1:50 DRAWN: SMN DATE: 11/8/2013

JOB: 2010 DRAWING: 4 REV: C