



NOTE:  
 1. DO NOT SCALE  
 2. ALL DIMENSION TO  
 BE CHECKED ON SITE




FRONT ELEVATION

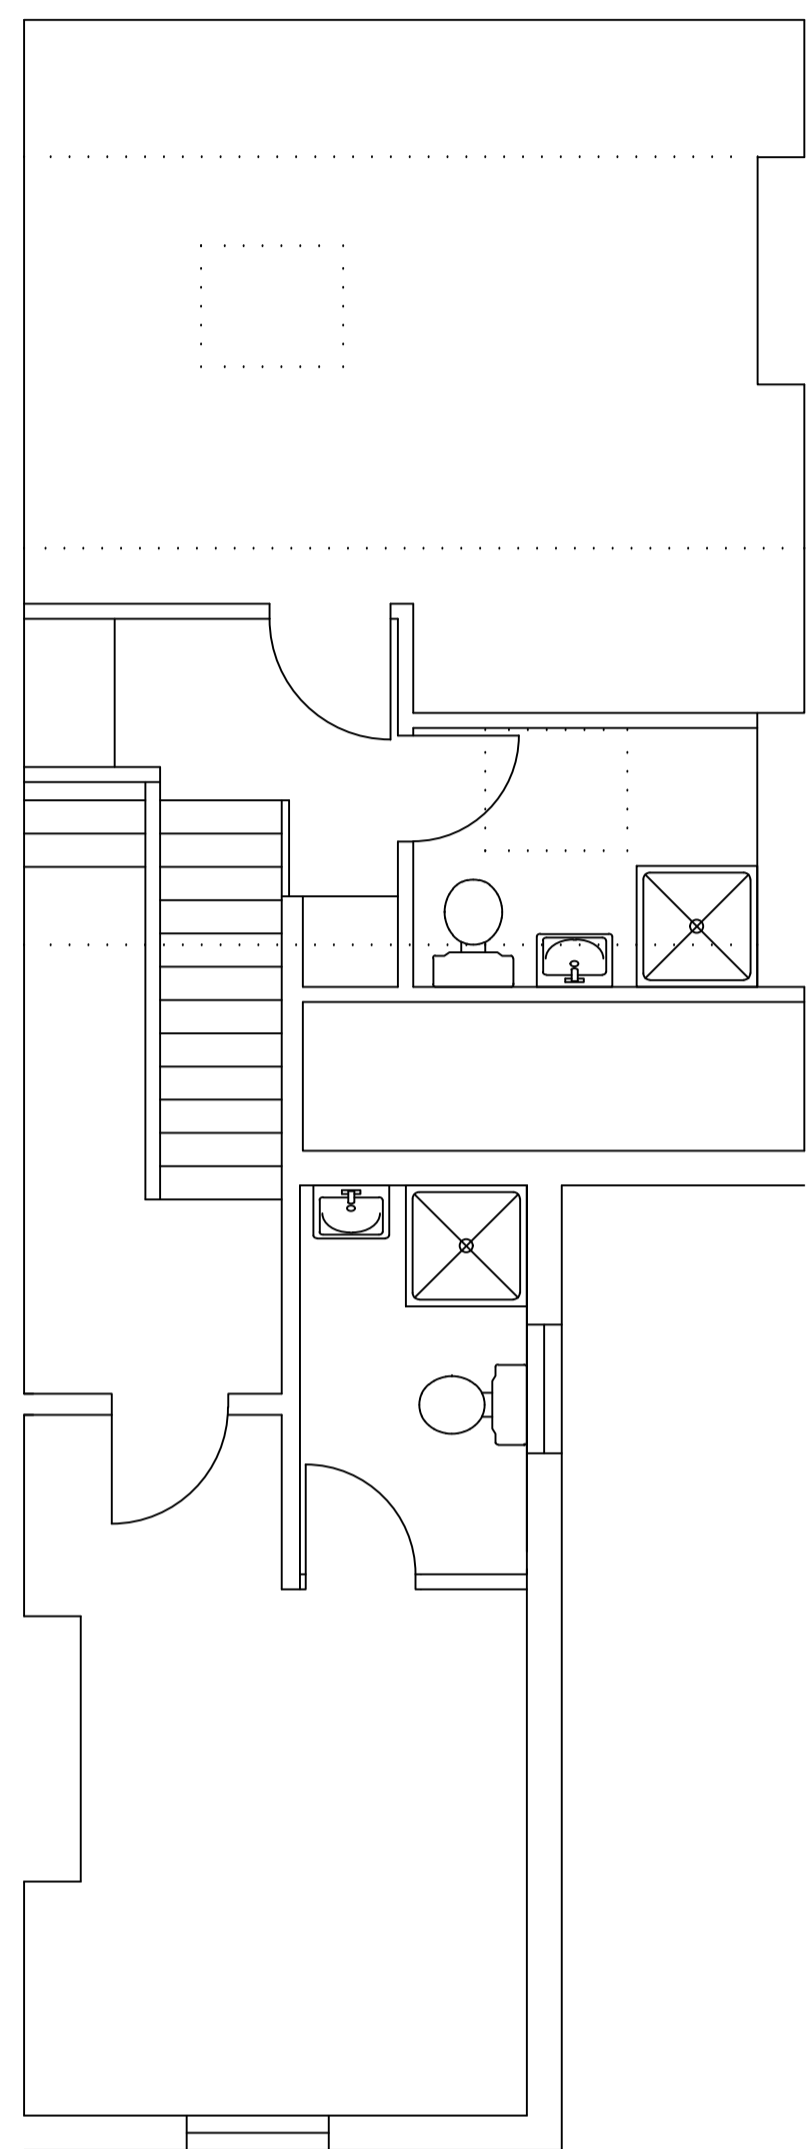


SECOND FLOOR

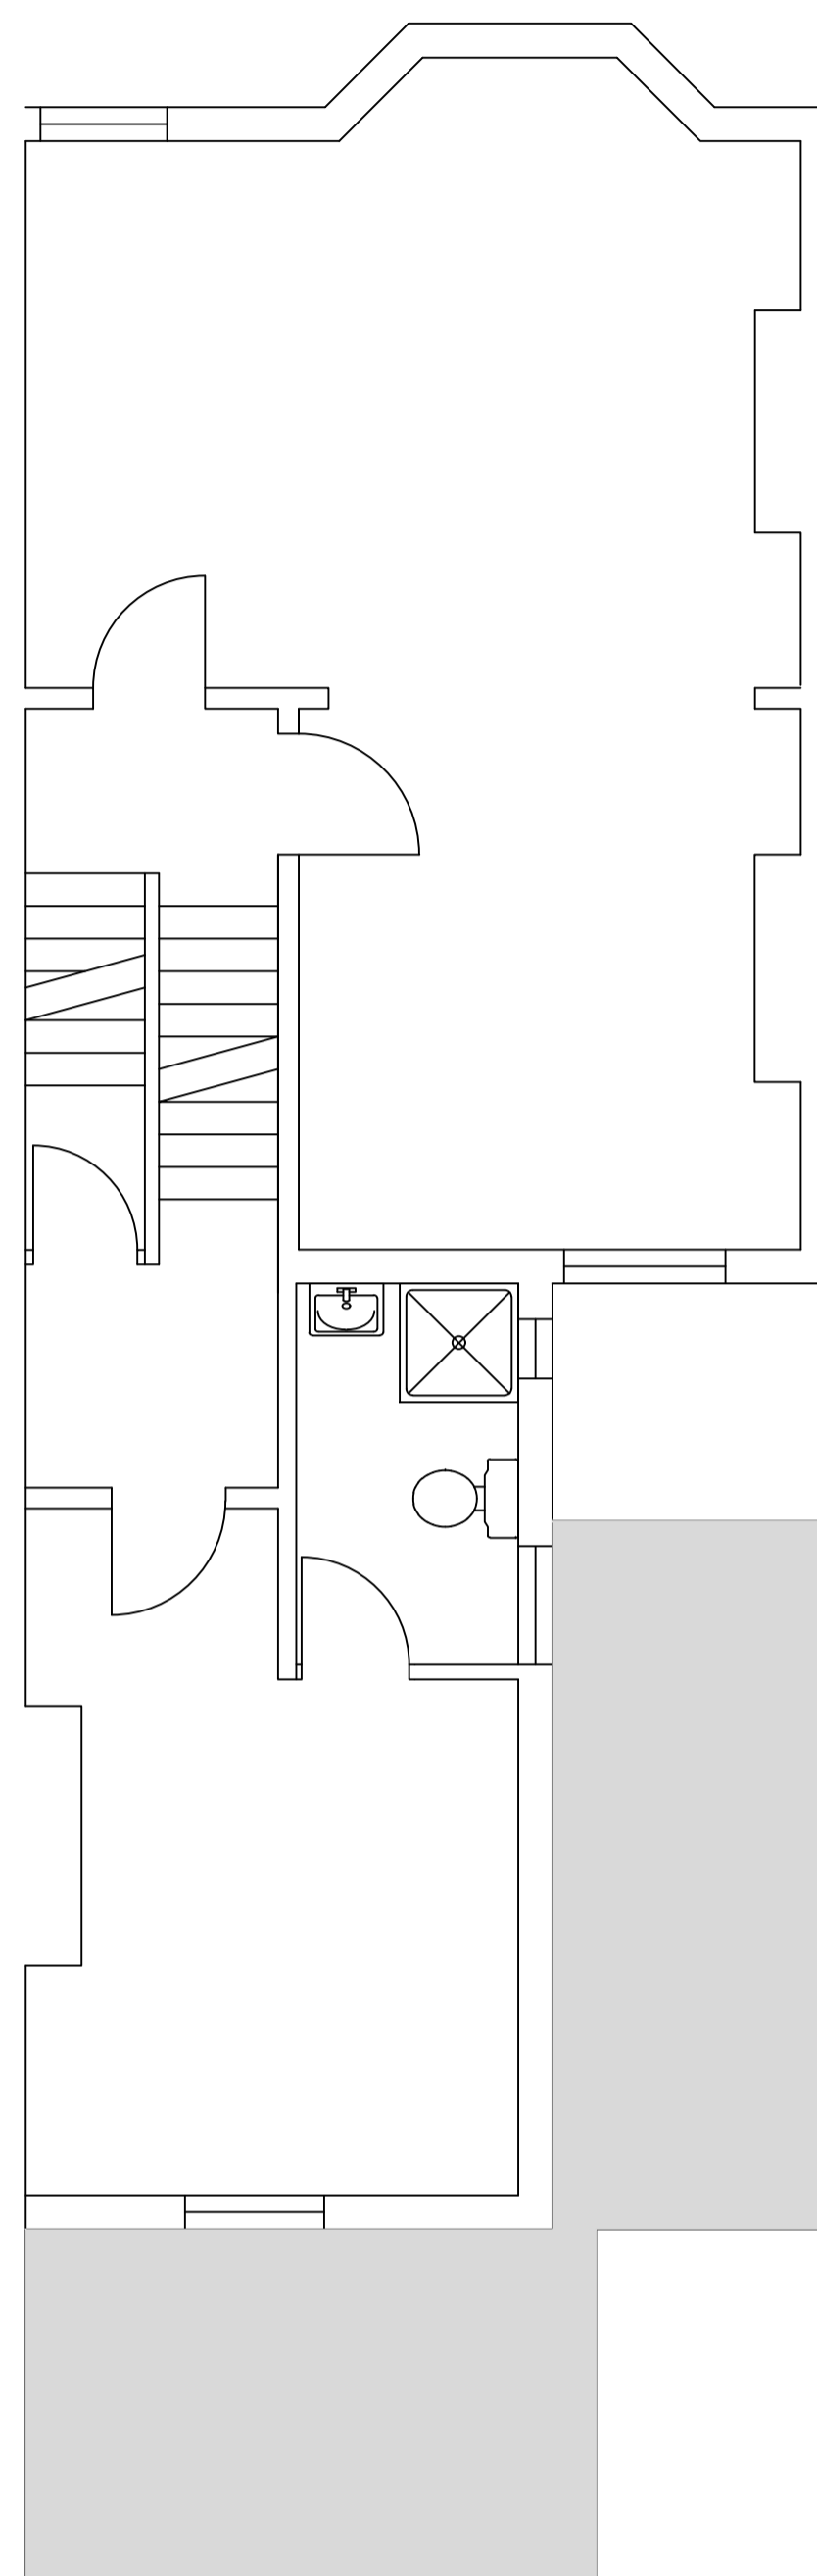

FIRST FLOOR

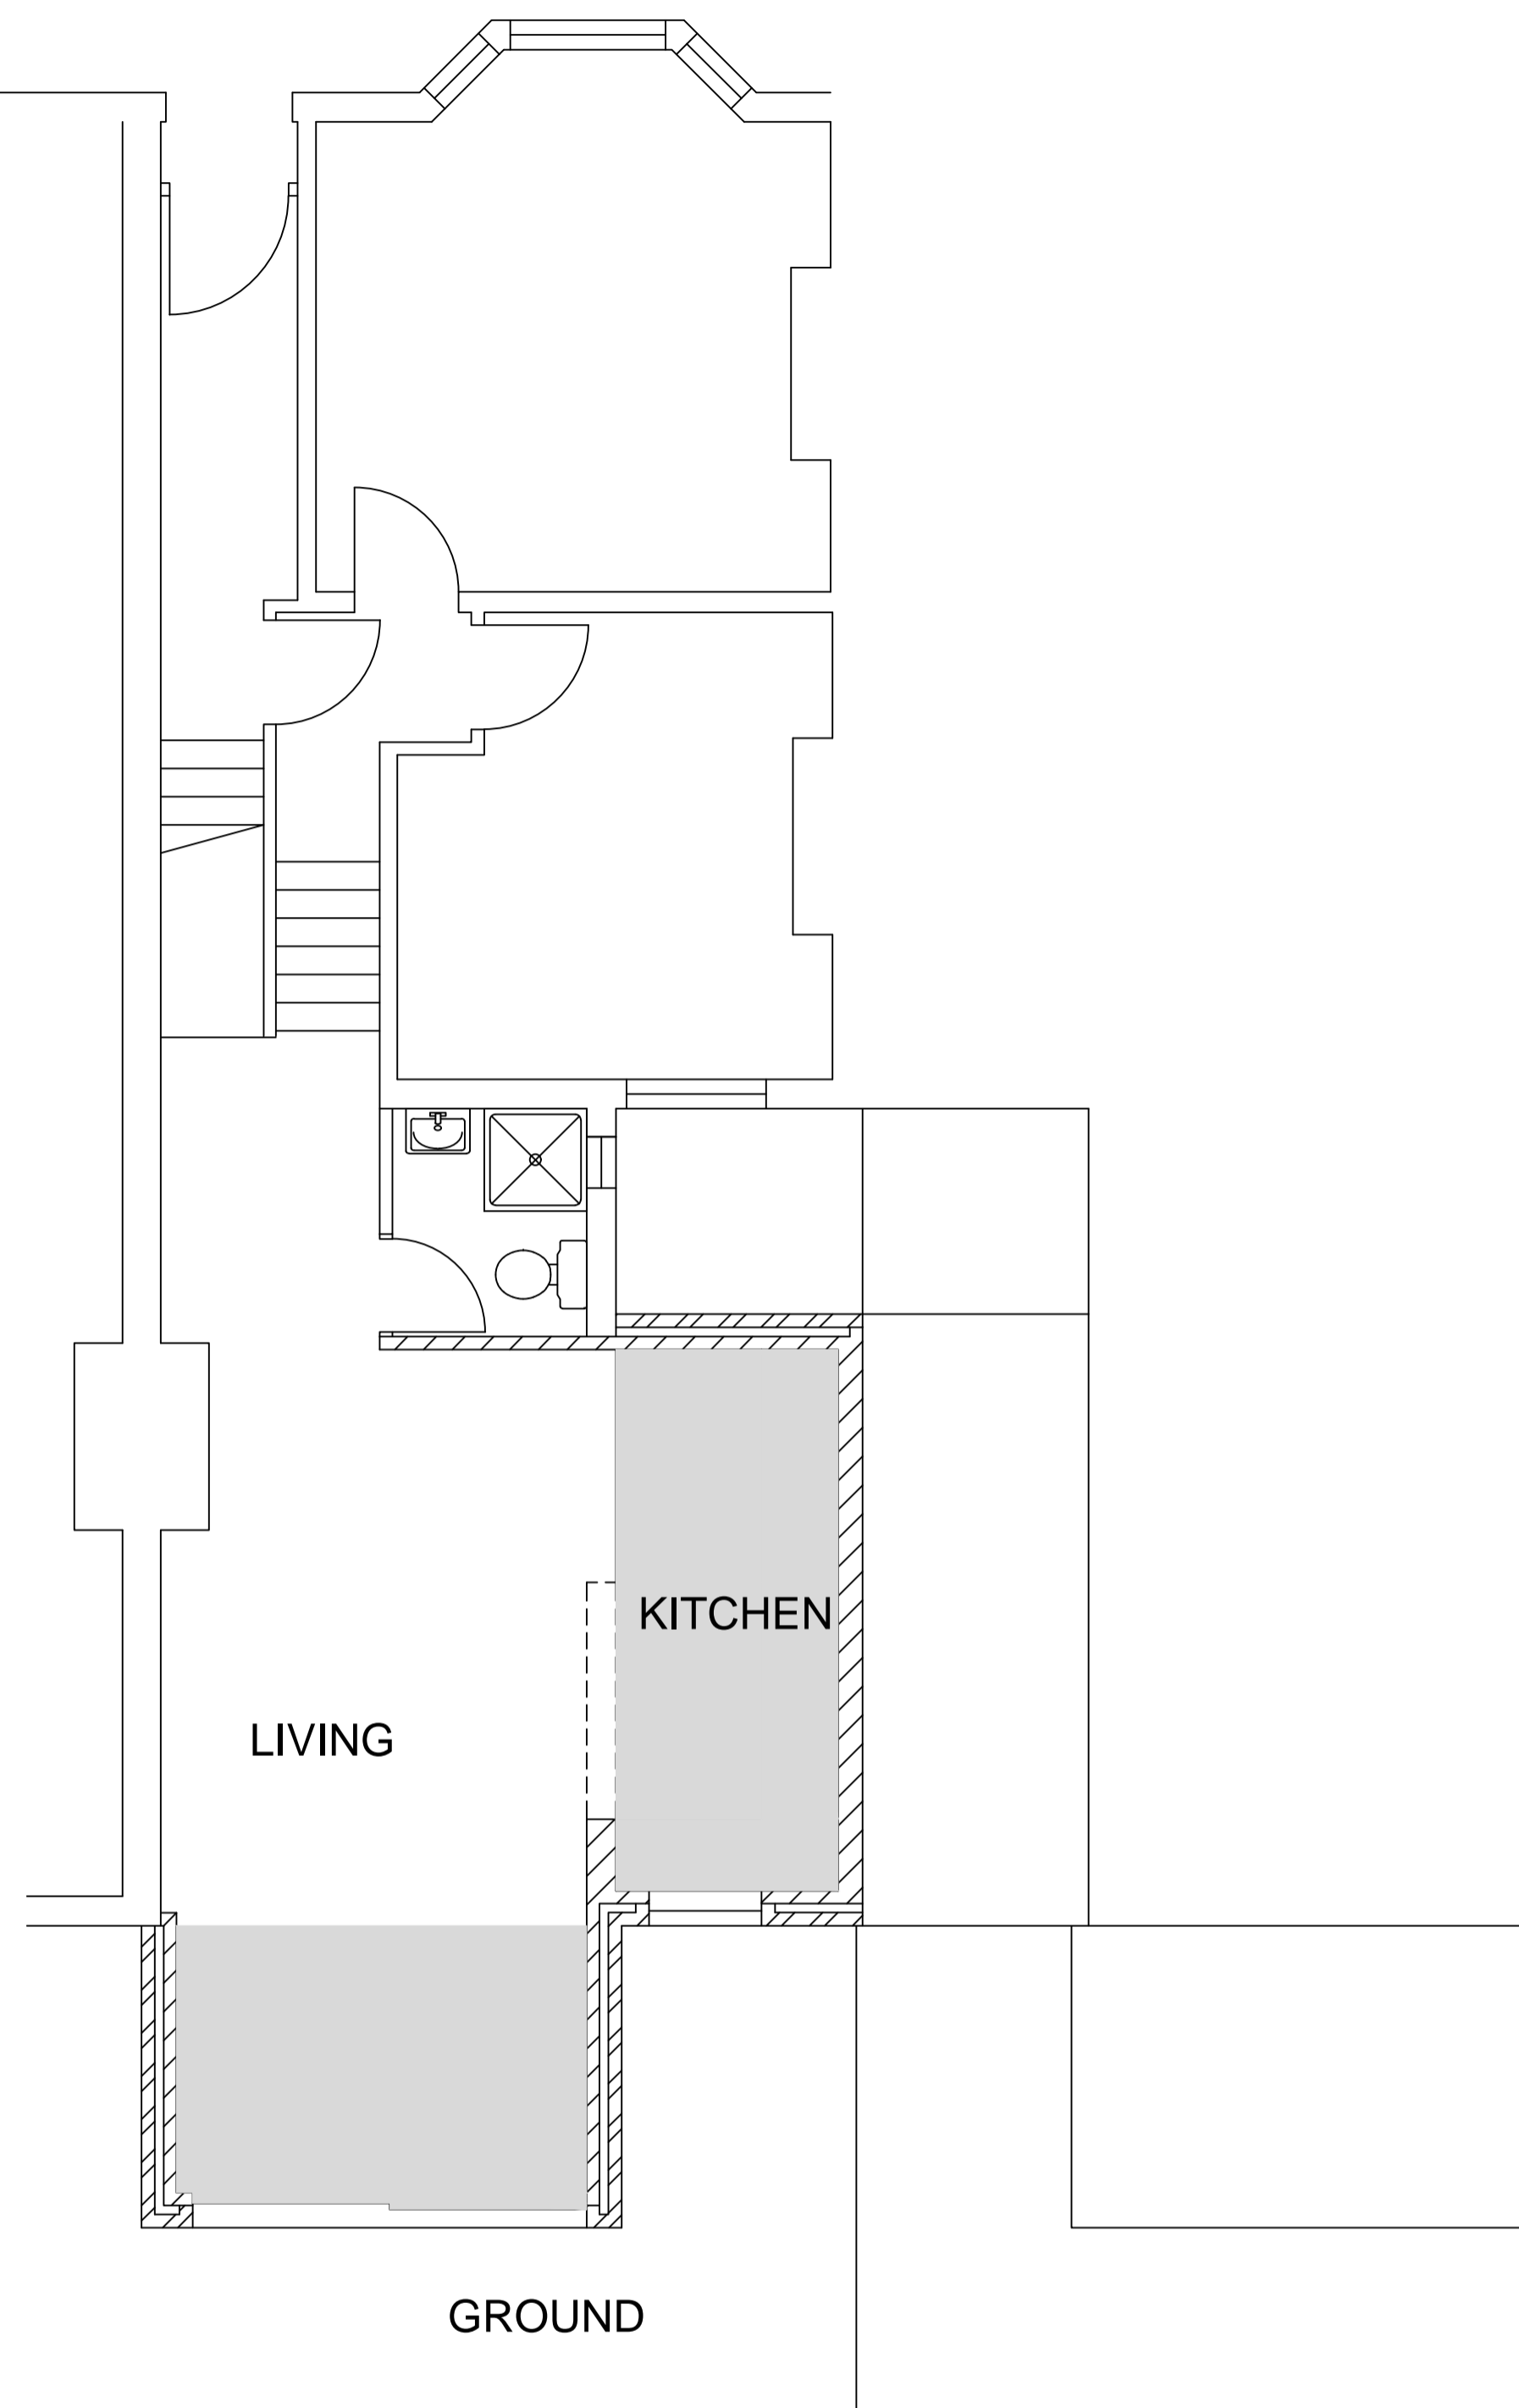

GROUND

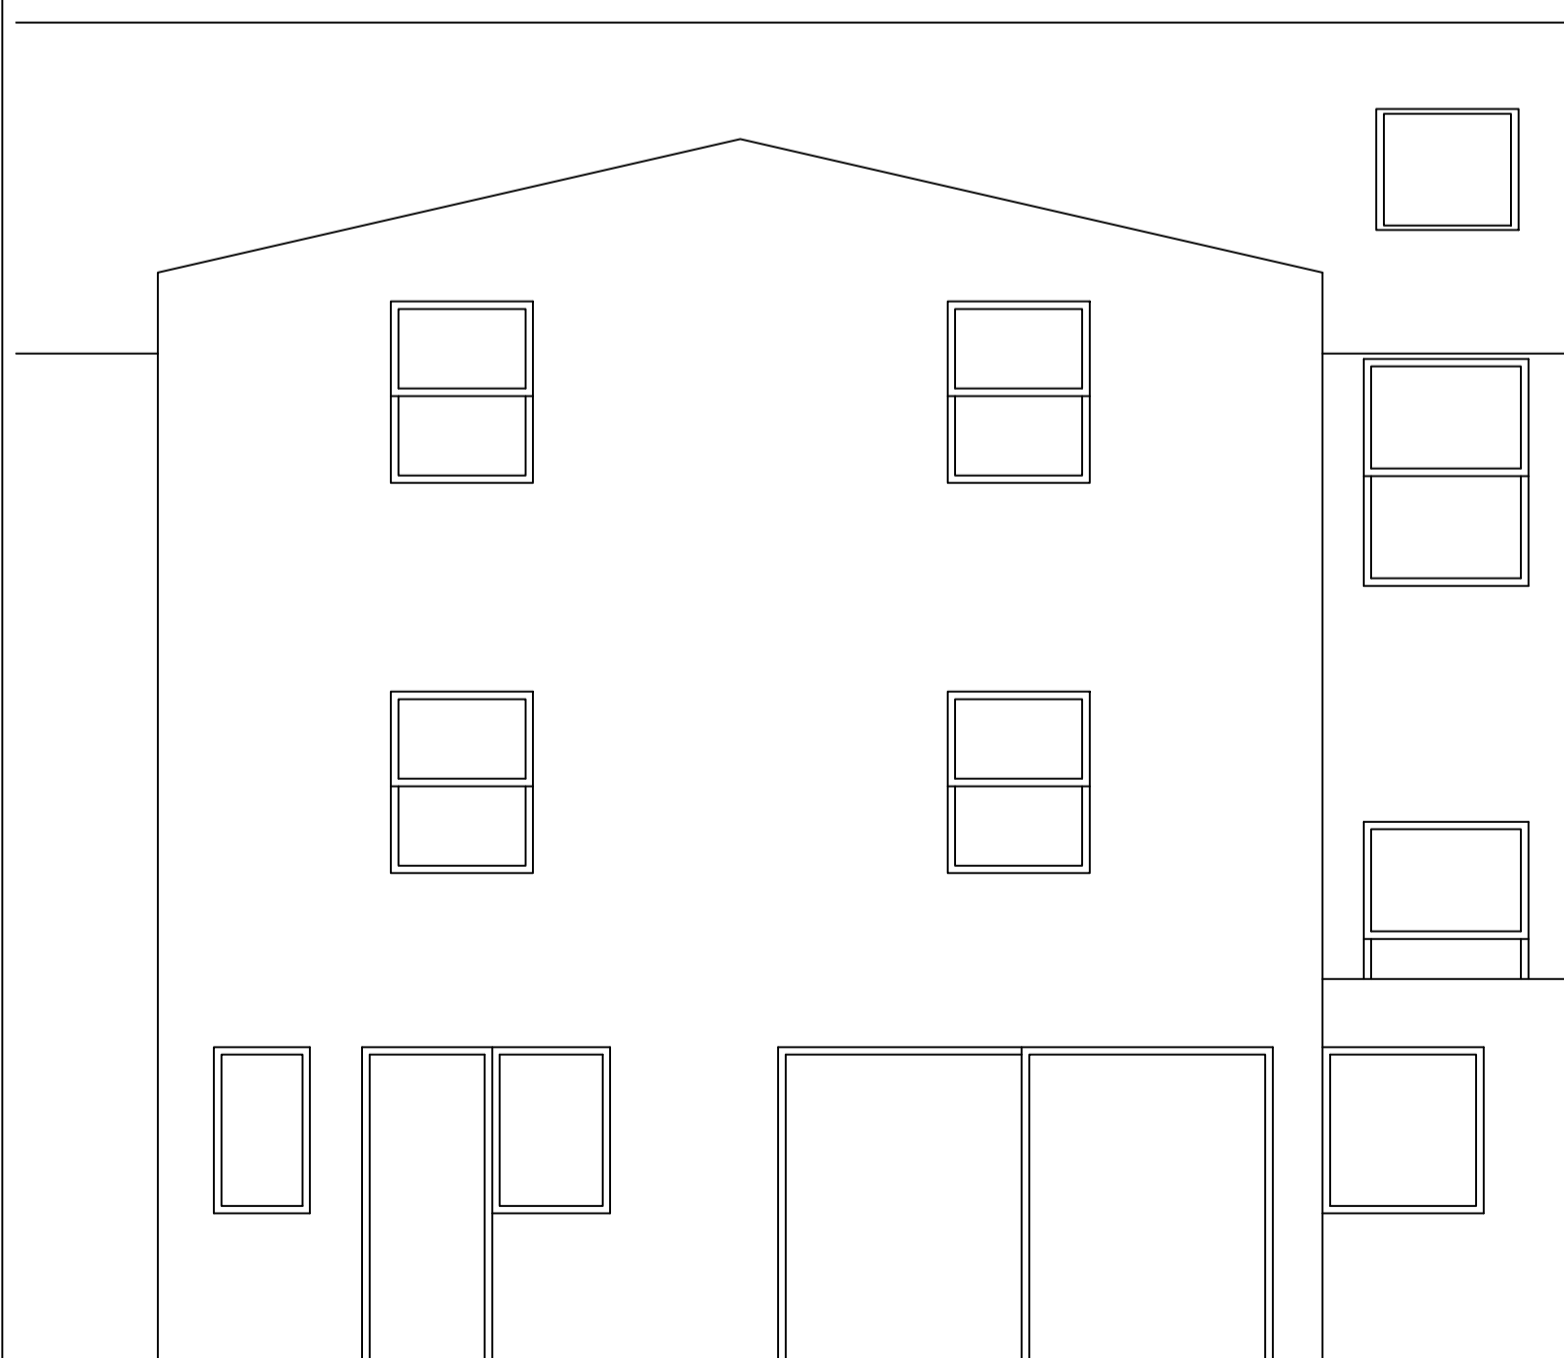

REAR ELEVATION

Plotted:

rev	note	date

**BROADBENT**  
 PARTNERSHIP

17 SOVEREIGN MEWS LONDON EN4 0JQ  
 TEL: 0208 449 6826

27 ULYSSES ROAD  
 LONDON NW3

PROPOSED  
 PLANS

SCALE: 1:50 DRAWN: SMN DATE: 4/8/2010

JOB: 2010 DRAWING: 2 REV: a