



A Proposed Basement Floor General Arrangement
GA-01 1:100 @A1 1:200 @A3

 

Information contained within this drawing is the sole copyright of 21st Architecture Ltd. and is not to be reproduced without express permission. No implied license exists. This drawing not to be used for land transfer or valuation purposes. Do not scale from this drawing. All dimensions & levels are to be checked on site by the contractor. Issued for purposes indicated only. Drawing errors and omissions to be reported to the architect.

Revisions	Date	Description
*	11/02/19	Submitted for Full Planning Application
A	18/03/19	Submitted for Full Planning Application

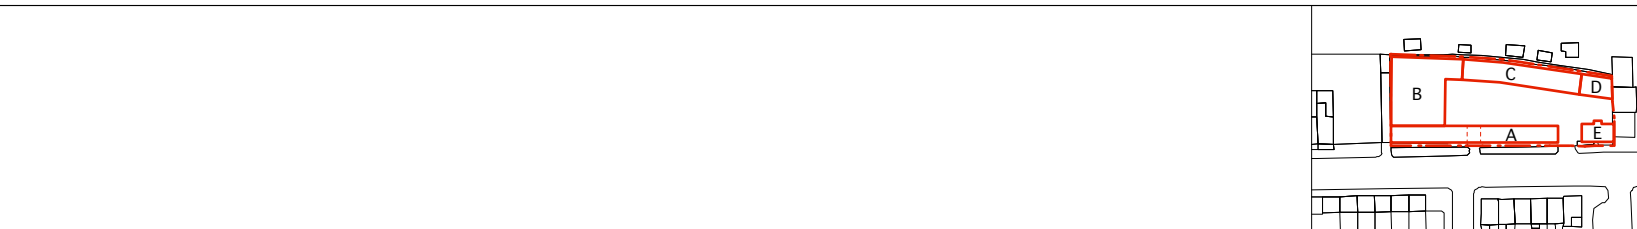

Client
Victoria Square Property Company Limited
Project
44 Gloucester Avenue
London NW1 8JD
Drawing Title
Proposed Basement Floor Plan
General Arrangement

Twenty First Architecture Ltd. 314 Goswell Road, London, EC1V 7AF Tel: +44(0)20 7952 0252 www.21starchitecture.com		
Status Planning	Drawn CM	Checked TJS
Scale 1:100 @ A1, 1:200 @ A3	Date Mar 2019	Revision A
Drwg. No. 173_PL5_GA_-01		