




CAMDEN PARK ROAD

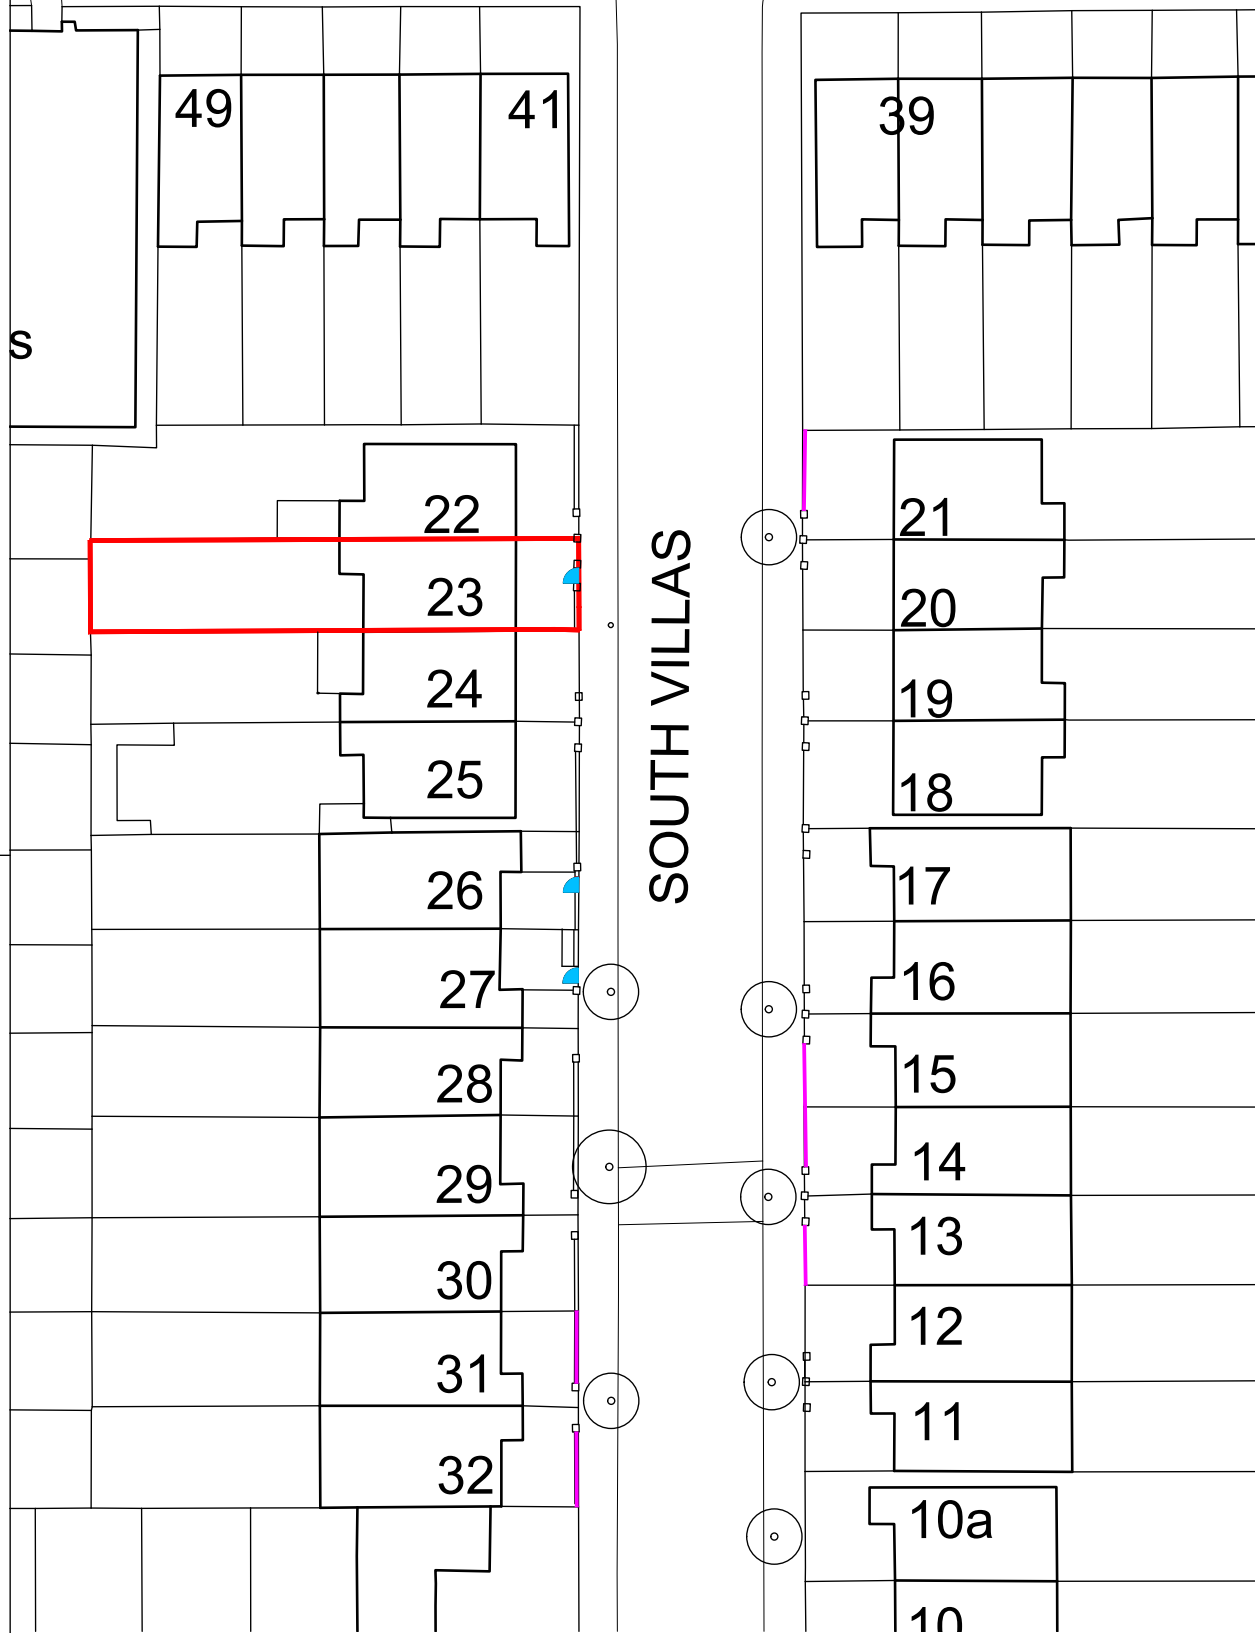

BLOCK PLAN
Scale 1:500

— street boundary walls with railings
■ separate gate access to ground floor flats and maisonettes.

©Crown Copyright and database right 2015
Ordnance Survey License: 100048957
Reproduction in whole or part is prohibited
without the prior permission of Ordnance Survey

 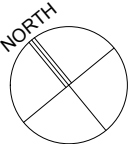


PROJECT					
23 South Villas, London NW 1 9BT / External Works					
DRAWING					
Location / Block Plan / Existing Site Plan					
DATE	PAPER SIZE	SCALE	PROJECT	DRAWING	REVISION
21.03.19	A3	1:500 / 100	1046	02	-
NG@NGARCHITECT.COM			+44(0)7495121131 23A SOUTH VILLAS, LONDON NW1 9BT		



No.22

No.23

No.24

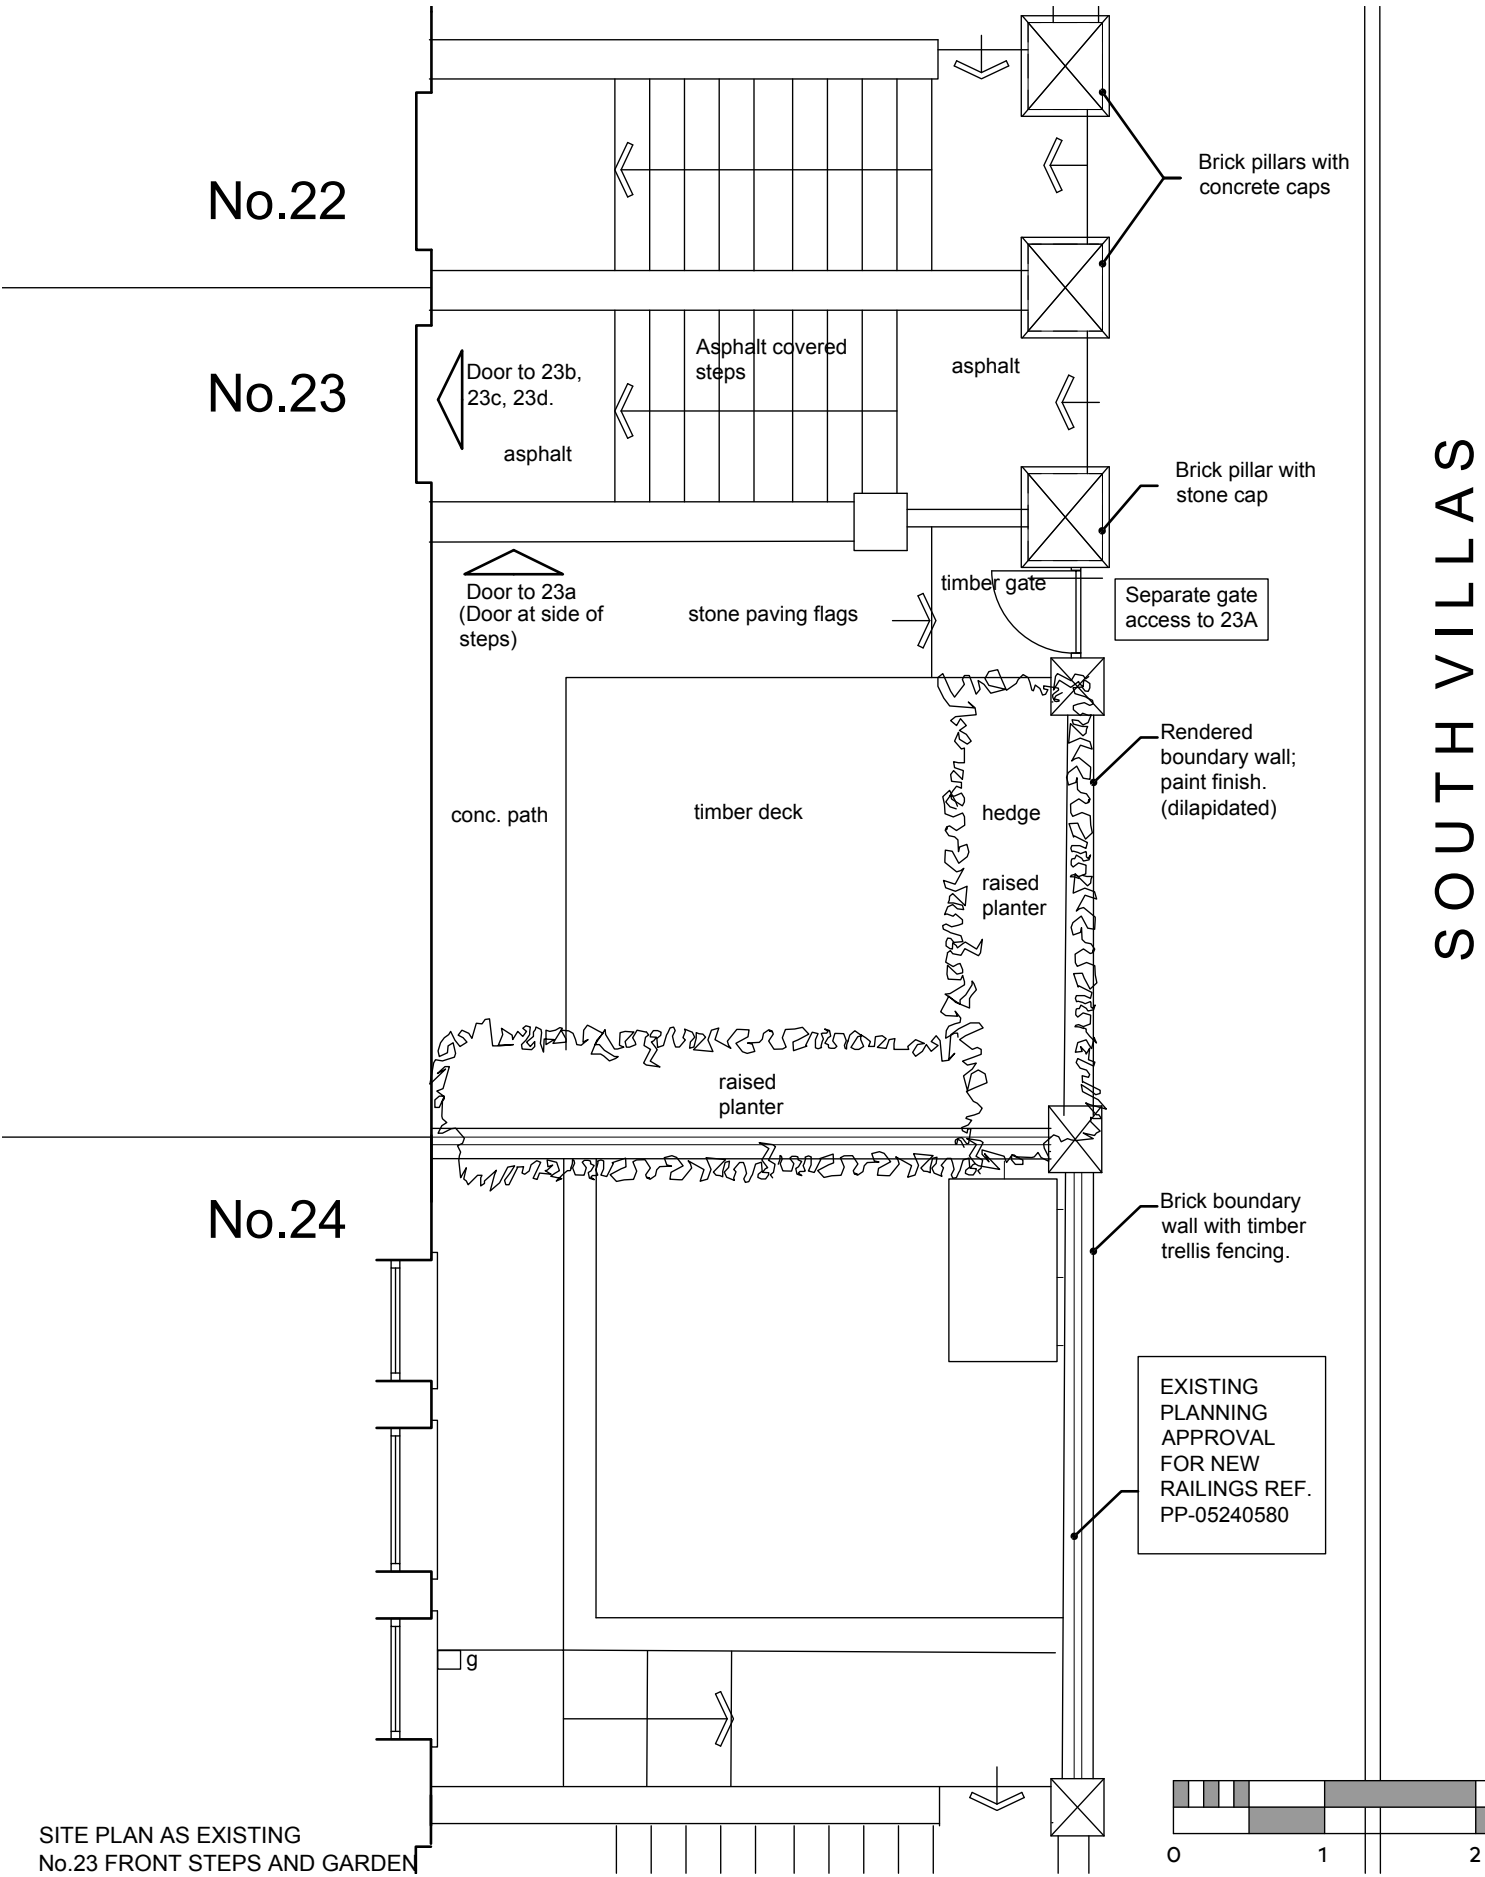

SITE PLAN AS EXISTING
No.23 FRONT STEPS AND GARDEN
Scale 1:50

