



1 PEDESTRIAN GATE - PLAN - PROPOSAL

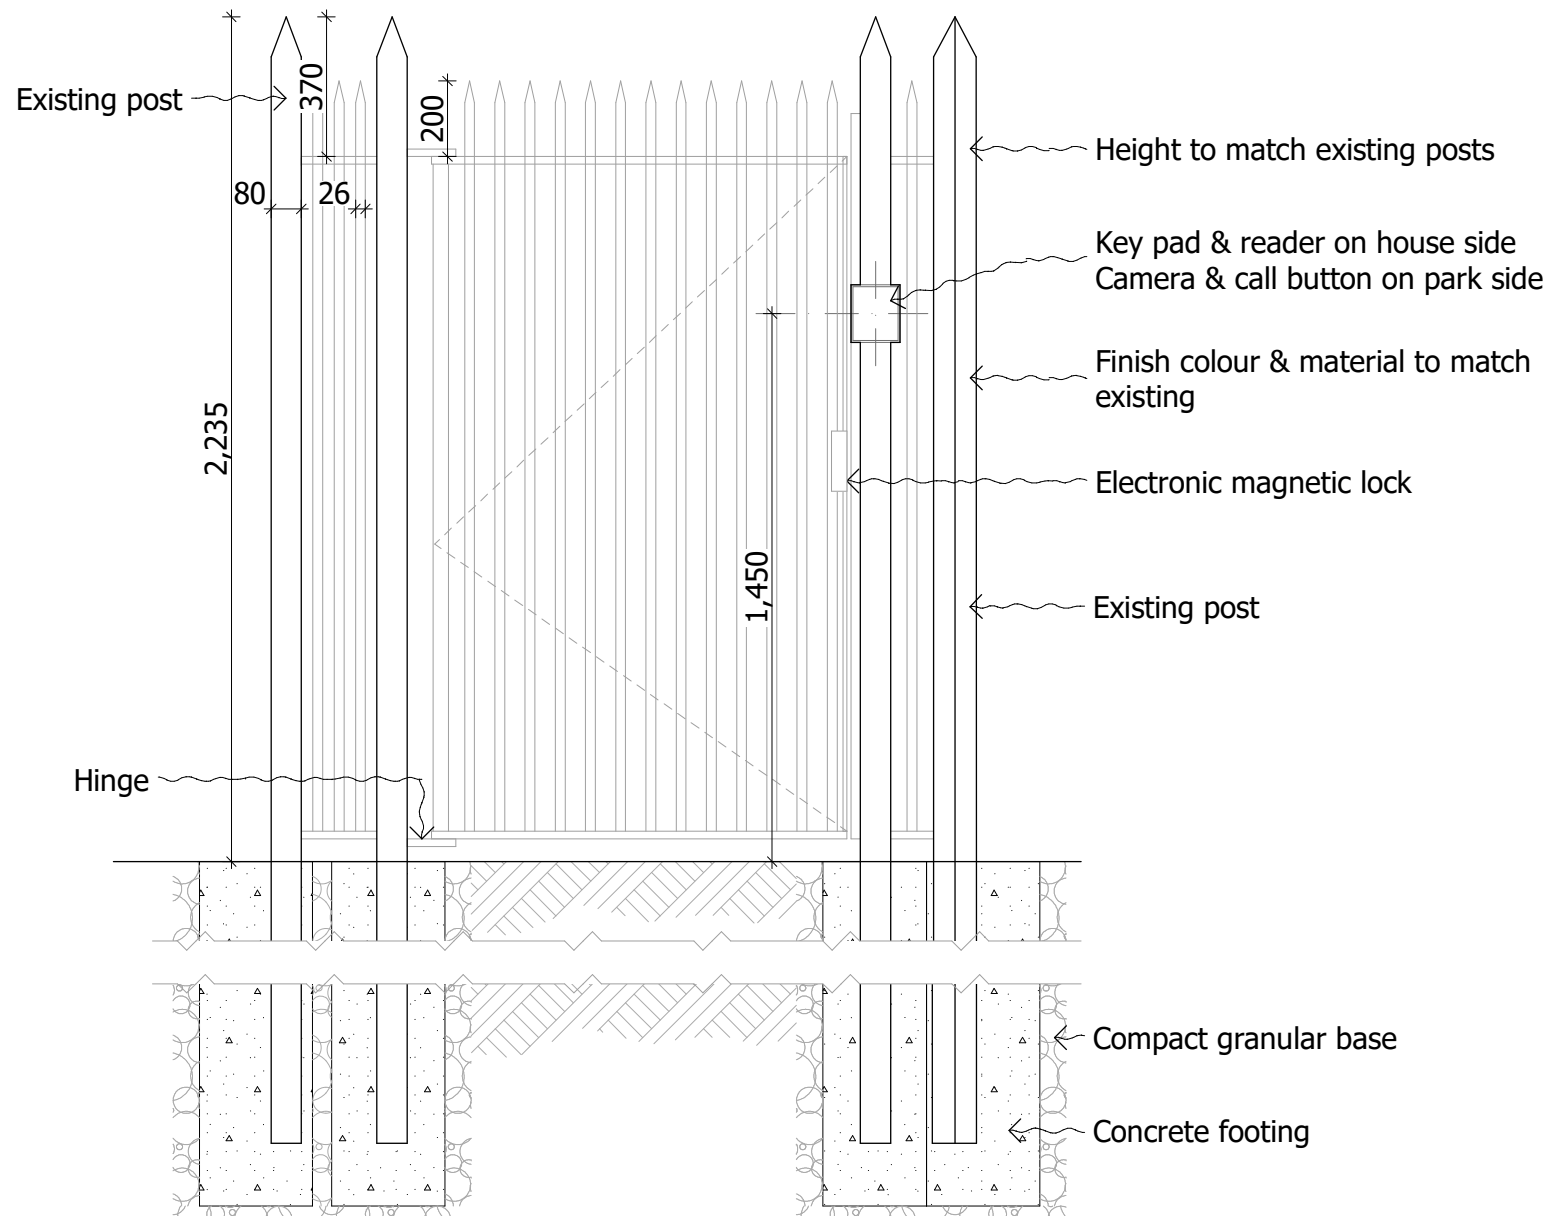

2 PEDESTRIAN GATE - ELEVATION - PROPOSAL

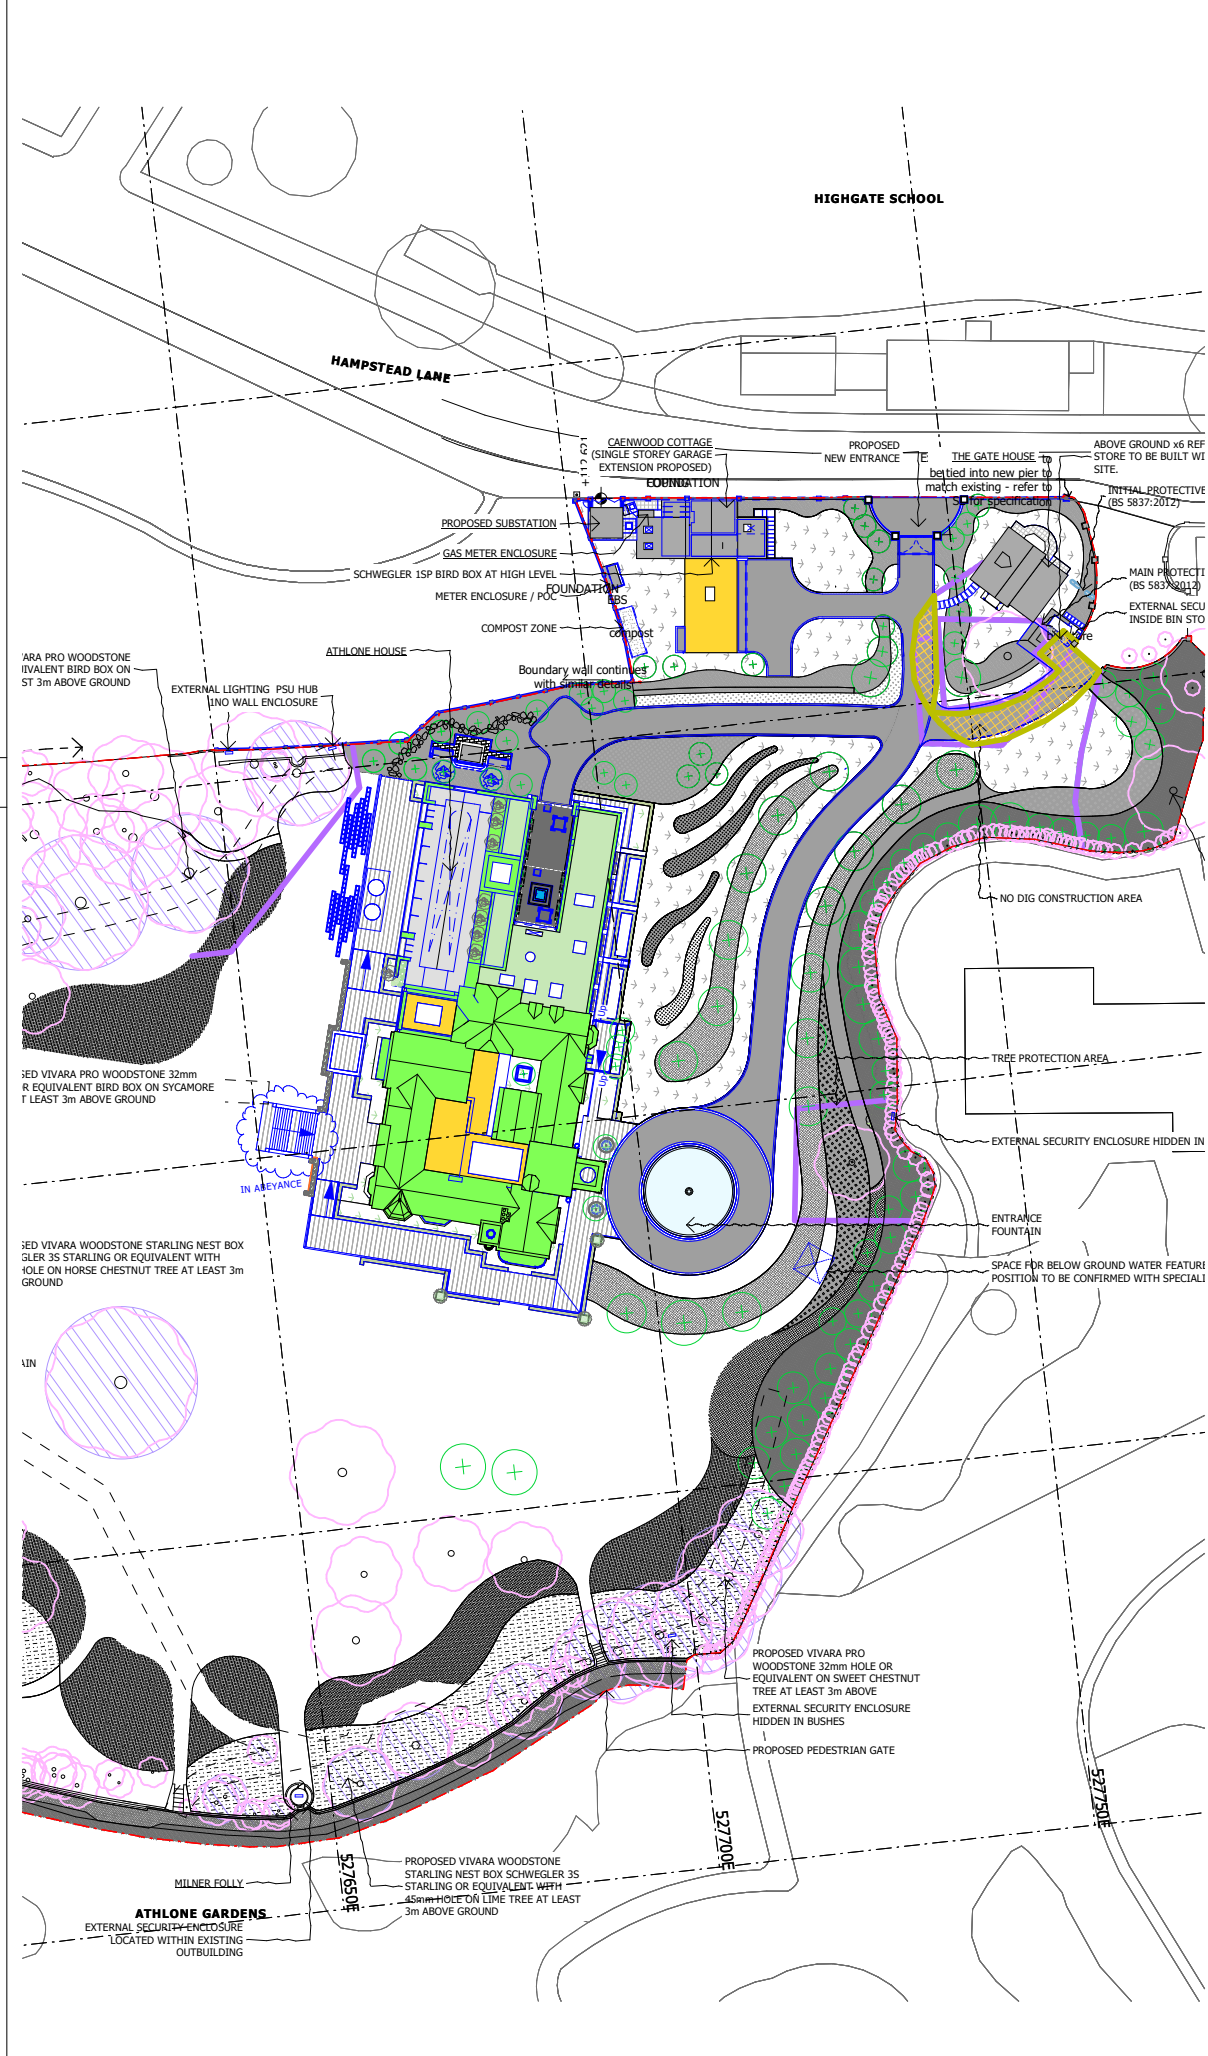

3 PEDESTRIAN GATE - SITE PLAN EXTRACT

DO NOT SCALE FROM THIS DRAWING
 Figured dimensions only are to be taken from this drawing. All dimensions are to be checked on site before any work is put in hand. If in doubt, ask.
 All SHH drawings to be read in conjunction with relevant SHH Finishes, Sanitaryware, Lighting & Ironmongery schedules.
 Any discrepancies to be highlighted to SHH prior to procurement and in good time.
 Copyright © Spence Harris Hogan Limited 2018
 Registered in England & Wales. Registered No. 261 0615
 SHH is the trading name of Spence Harris Hogan Limited

Legends & Notes:

Rev	Date	Descriptor	Athr.
CD3	05.03.2019	Construction Issue	SM
CD2	27.02.2019	Construction Issue	KR
CD1	29.01.2019	Construction Issue	KR

shh
 SHHARCHITECTS|INTERIORDESIGNERS
 RIBA MEMBER
 1 Vincourt Place, Ravenscourt Park
 Hammersmith, London W6 9NU
 Phone +44 (0) 20 8600 4171 Email info@shh.co.uk
 shh.co.uk

Athlone House
 Hampstead Lane
 London
 Client:
 Private Client
 Drawing Title:

Pedestrian Gate Plan & Elevation
 (Project number)JWG number_Revision: Checked:
(817)PG-011_C03