



THIS DRAWING REPRESENTS THE BRITISH LIBRARY ENGINEERING SERVICES CURRENT UNDERSTANDING OF THE BUILDING FUNCTION. EVERY REASONABLE EFFORT HAS BEEN MADE TO ENSURE THE ACCURACY OF THIS DRAWING. HOWEVER THE ONUS FALLS UPON THE RECIPIENT TO SATISFY THEMSELVES OF THE DRAWING CONTENTS. PLEASE NOTIFY ENGINEERING SERVICES OF ANY DISCREPANCIES FOUND. DRAWING LAST UPDATED:

ENGINEERING SERVICES	
PROJECT	ST PANCRAS
PROJECT No.	0000
TITLE	PIAZZA MARQUEE FRONT & REAR ELEVATIONS
STATUS	UNAPPROVED
SCALE	1:50 @ A3
ORIGINAL PAPER SIZE	A3
DRAWN BY	CAD Services
DATE	06/03/2018
CHECKED BY	
DATE	
CAD REFERENCE	986gfe01.dwg
DRAWING No.	BL/0000/986/GF Sh 3

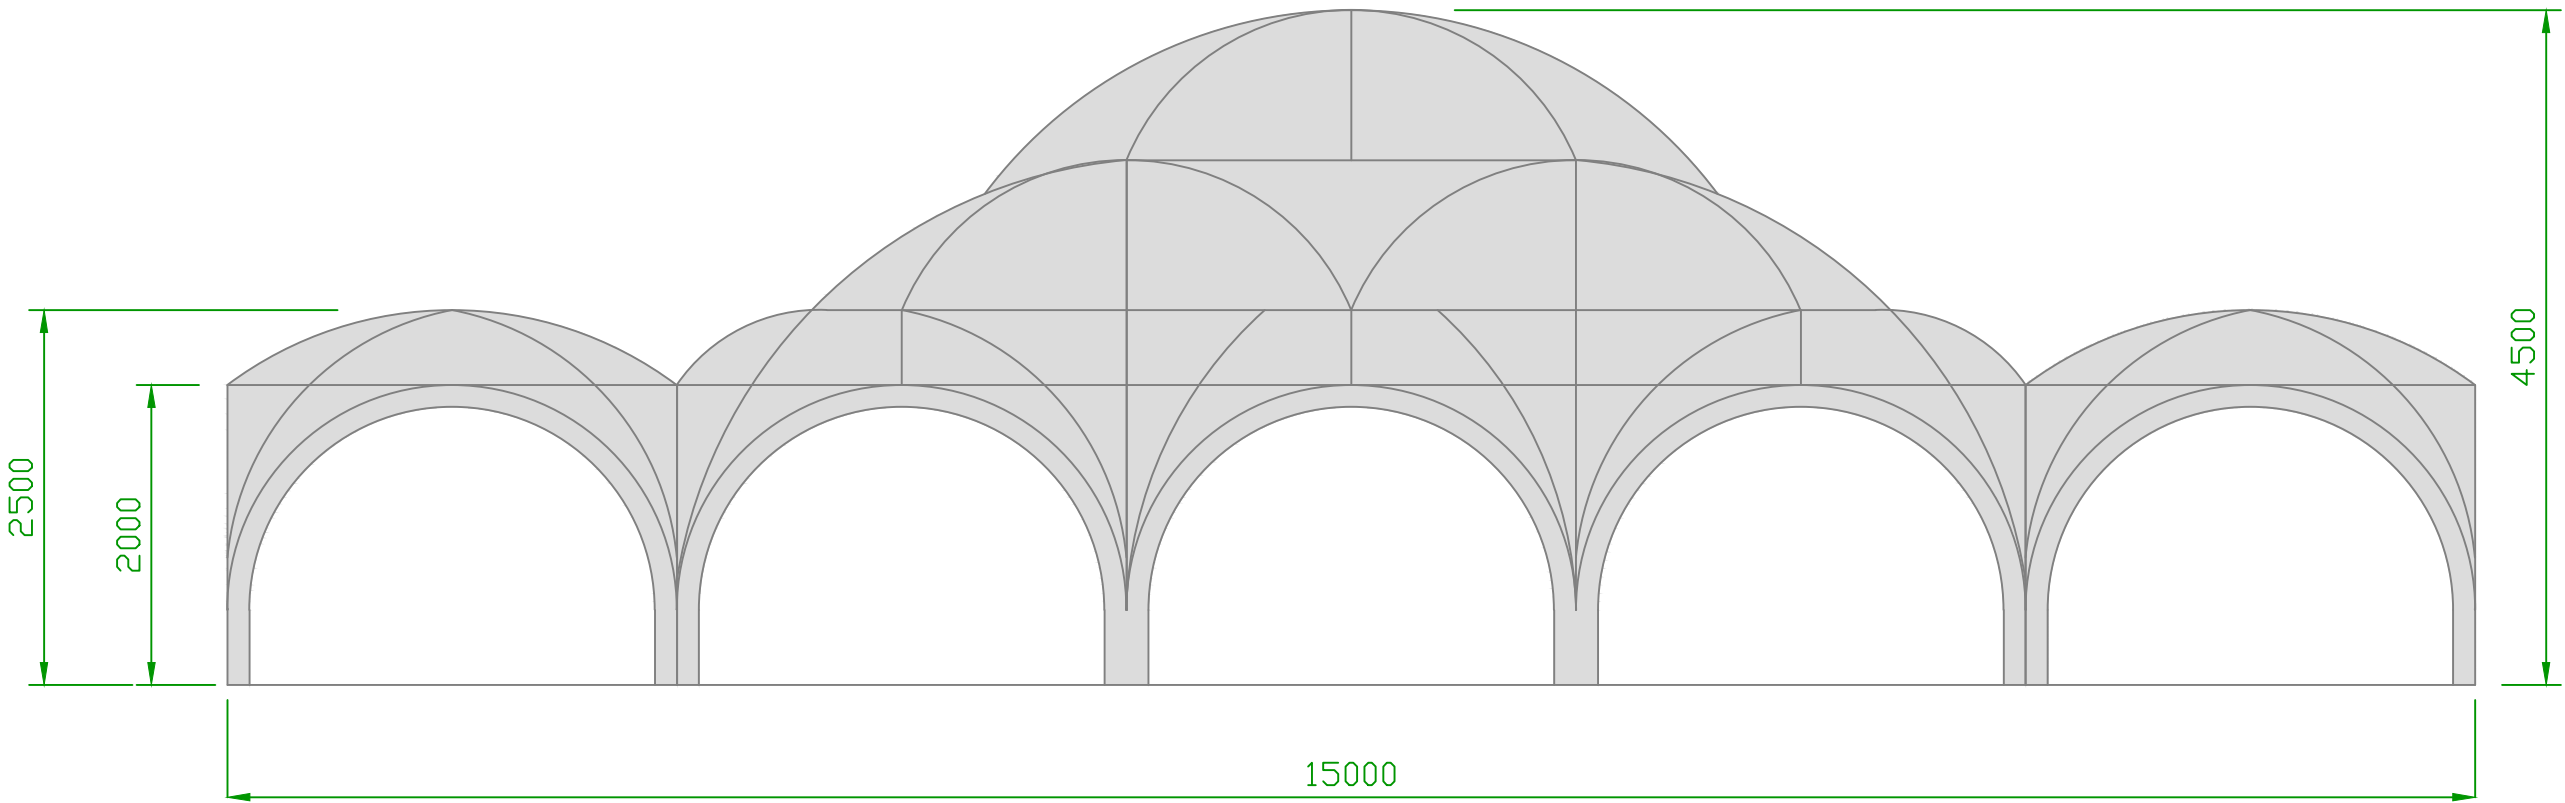

VIEW 'A'

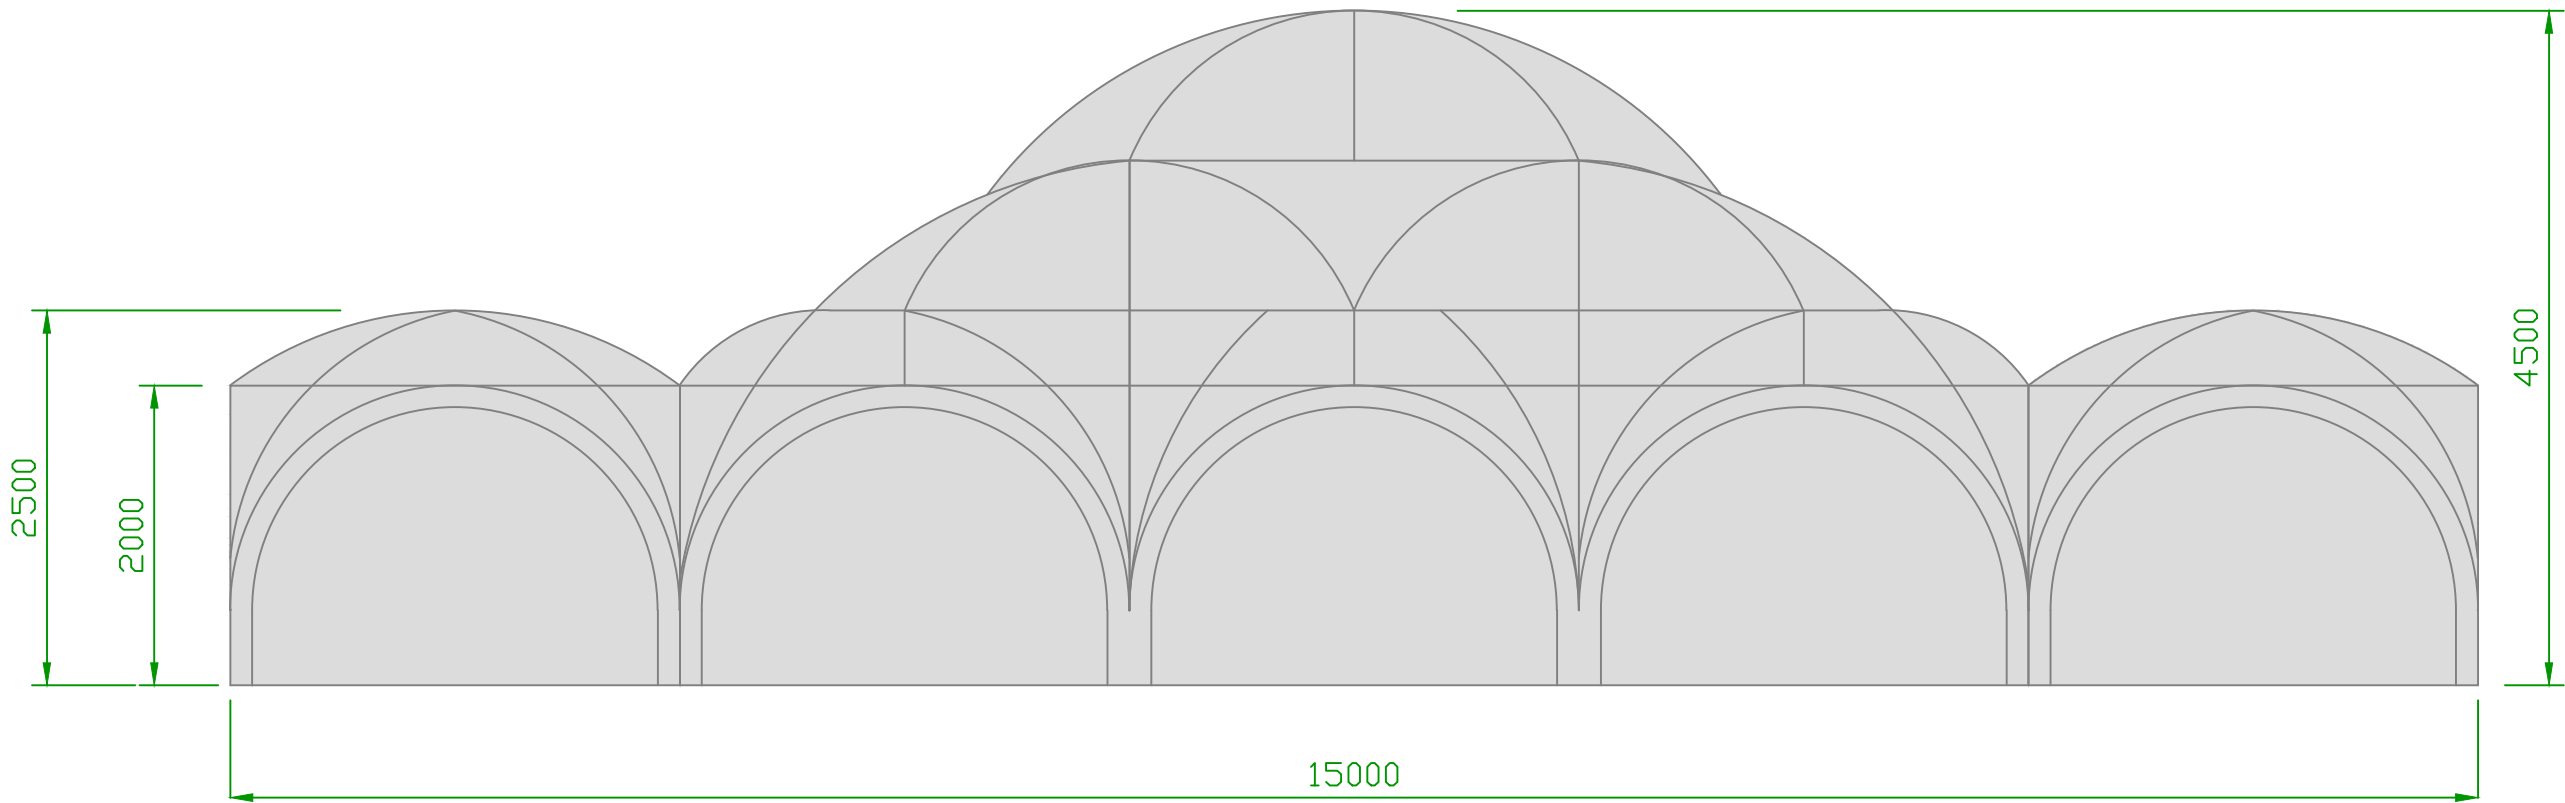

VIEW 'D'