


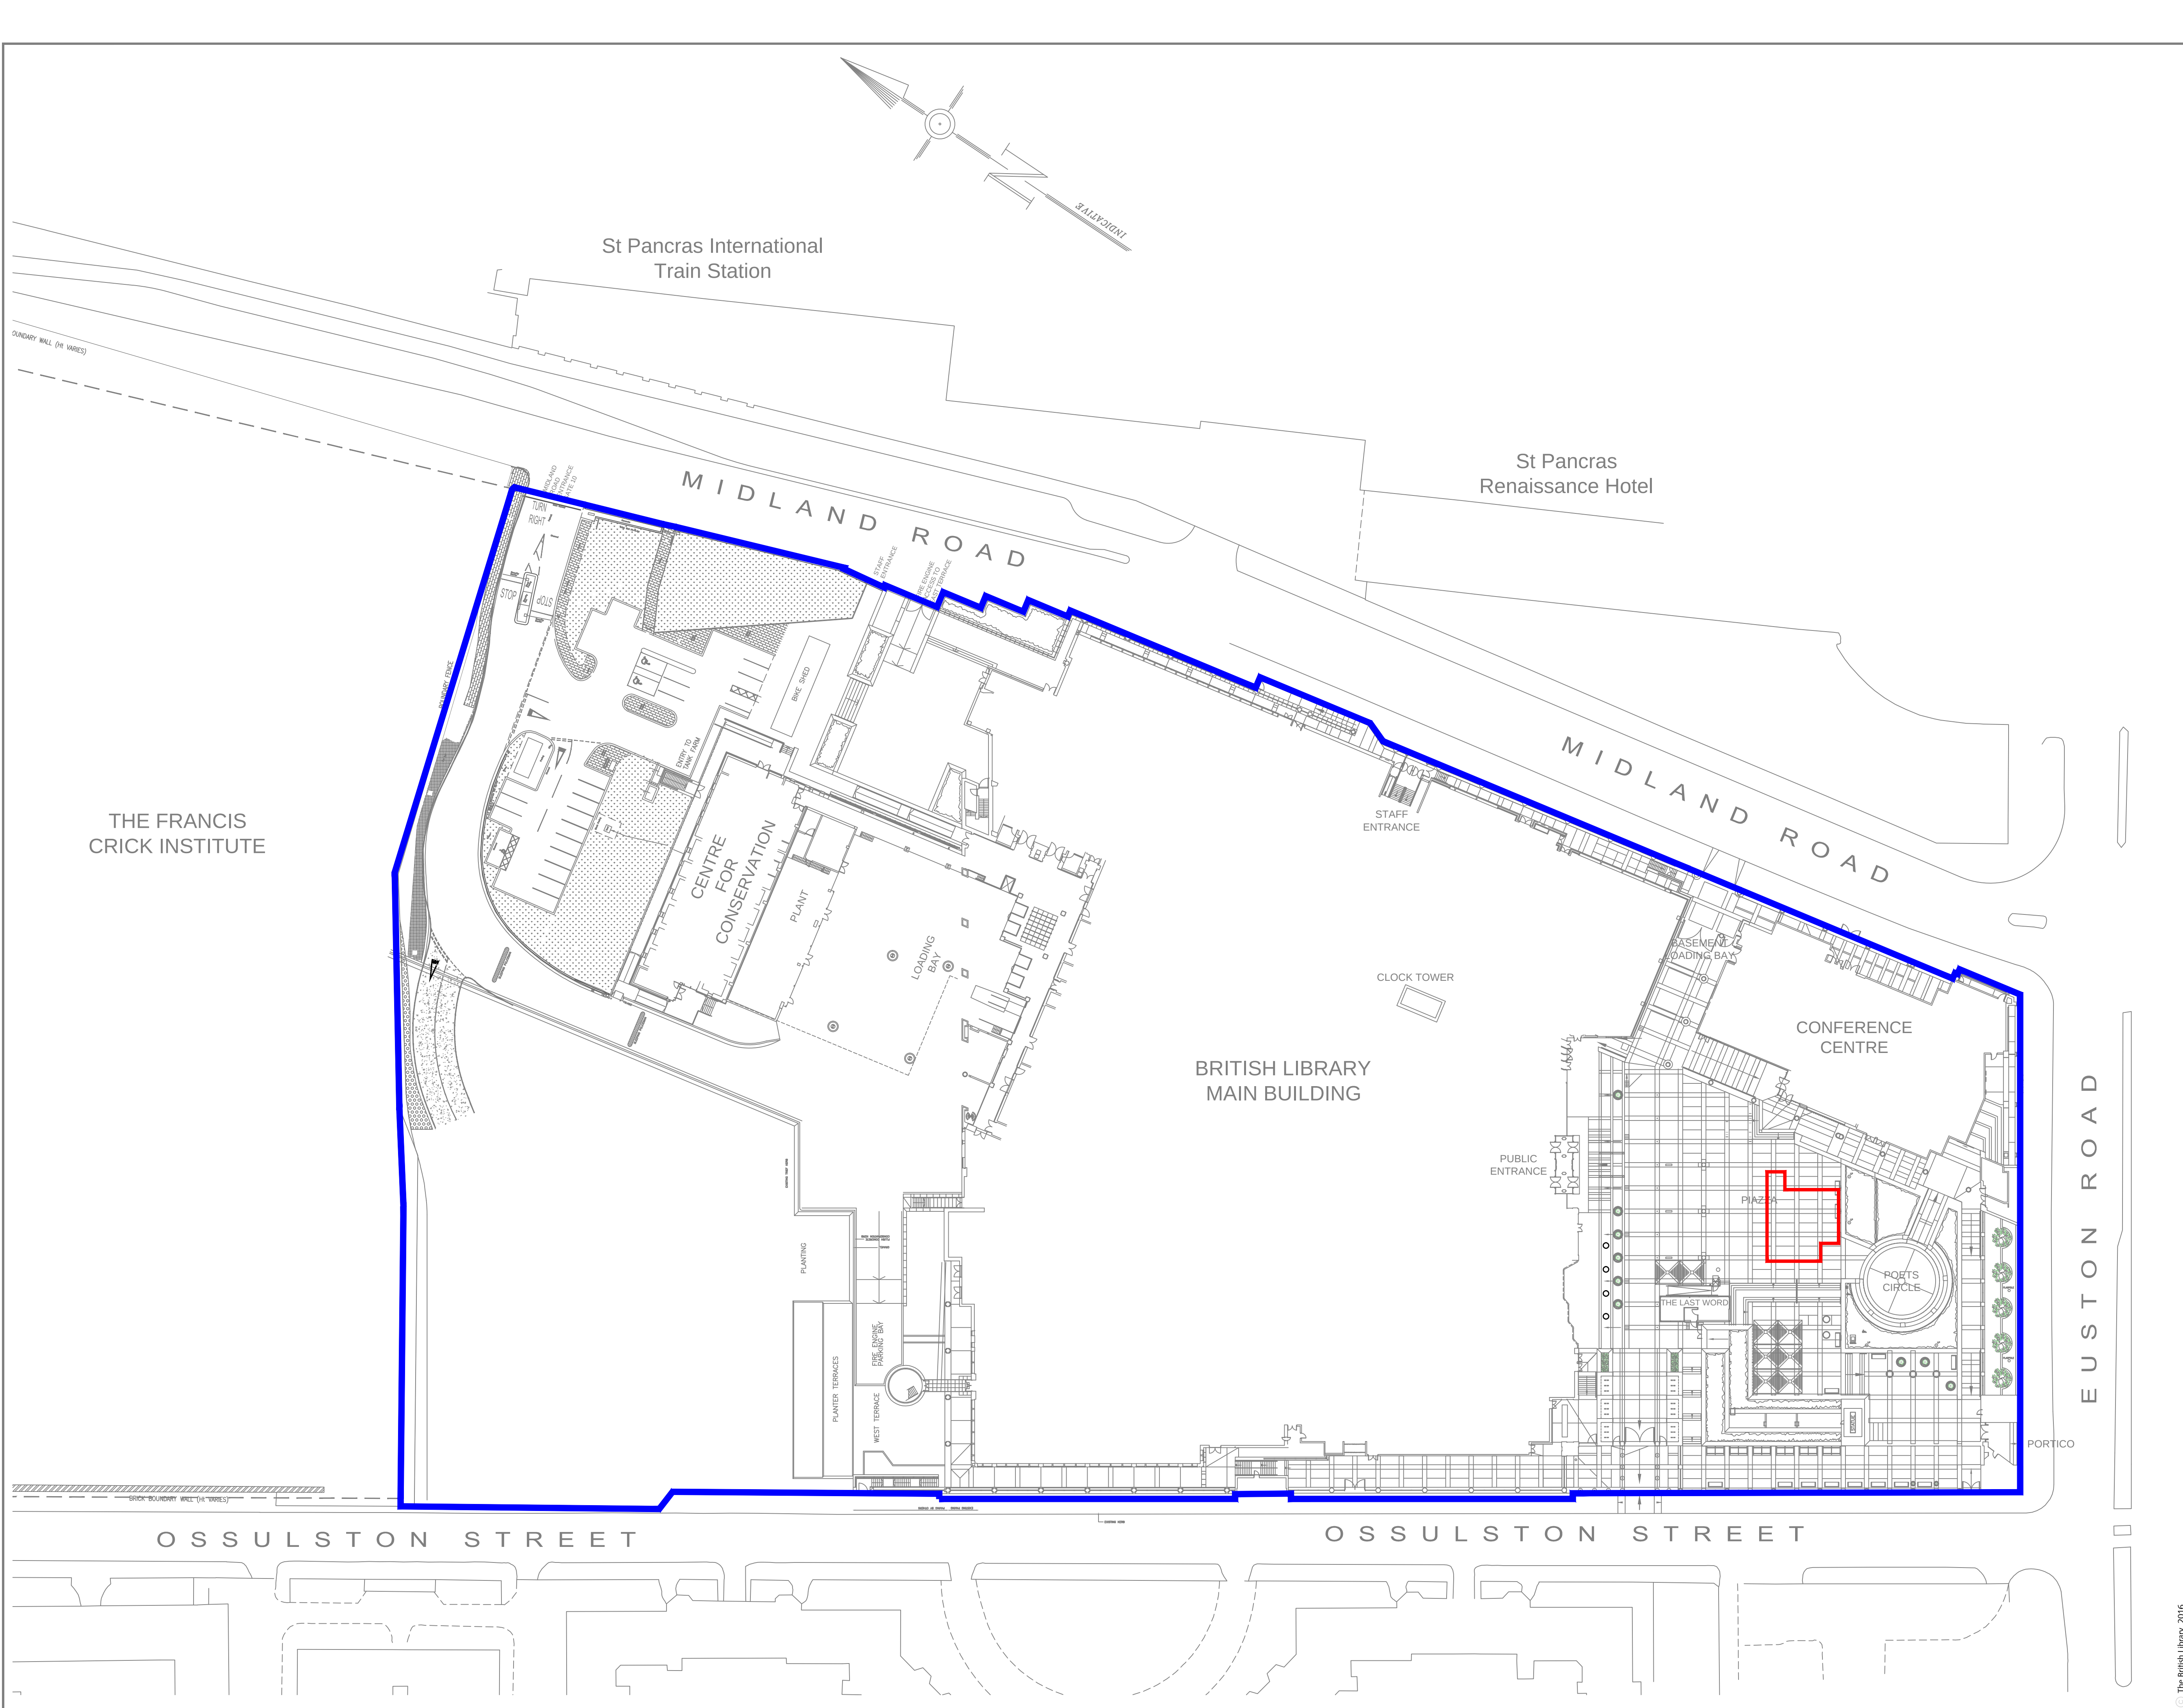

THE BRITISH LIBRARY ESTATES & FACILITIES

- NOTES
- Site Boundary
 - Marquee

THIS DRAWING REPRESENTS THE BRITISH LIBRARY ENGINEERING SERVICES CURRENT UNDERSTANDING OF THE BUILDING FUNCTION. EVERY REASONABLE EFFORT HAS BEEN MADE TO ENSURE THE ACCURACY OF THIS DRAWING. HOWEVER THE ONUS FALLS UPON THE RECIPIENT TO SATISFY THEMSELVES OF THE DRAWING CONTENTS. PLEASE NOTIFY ENGINEERING SERVICES OF ANY DISCREPANCIES FOUND. DRAWING LAST UPDATED: 26.01.2007

ENGINEERING SERVICES		
PROJECT ST PANCRAS SITE		
PROJECT No.		
TITLE ST PANCRAS SITE PLAN		
STATUS		
SCALE	1:500 @ A1	ORIGINAL PAPER SIZE A1
DRAWN BY	CAD Services	DATE 07/03/2018
CHECKED BY		DATE
CAD REFERENCE 200SPD23		REVISION
DRAWING No. BL/0000/200/SP/A1/01		