



BLOCK B

 


FRONT ELEVATION

<small>DO NOT SCALE THIS DRAWING WRITTEN DIMENSIONS ONLY TO BE USED ALL DIMENSIONS ARE IN MILLIMETRES ALL DIMENSIONS TO BE VERIFIED ON SITE ANY INCONSISTENCIES TO BE REPORTED TO THE ARCHITECT IMMEDIATELY</small>	Job No 7234	p-ad <small>192D Campden Hill Road, Notting Hill Gate, London, W8 7TH t: 0208-459172 e: hello@p-ad.com</small>	
	FOR COMMENT		
	246 248 KILBURN HIGH ROAD LONDON NW6 2BS	<small>Title</small> Front elevation <small>drawn by</small> LD <small>scale</small> 1:100 @ A3 <small>number</small> 7234-B/-08 <small>rev</small> A	

 

BLOCK B

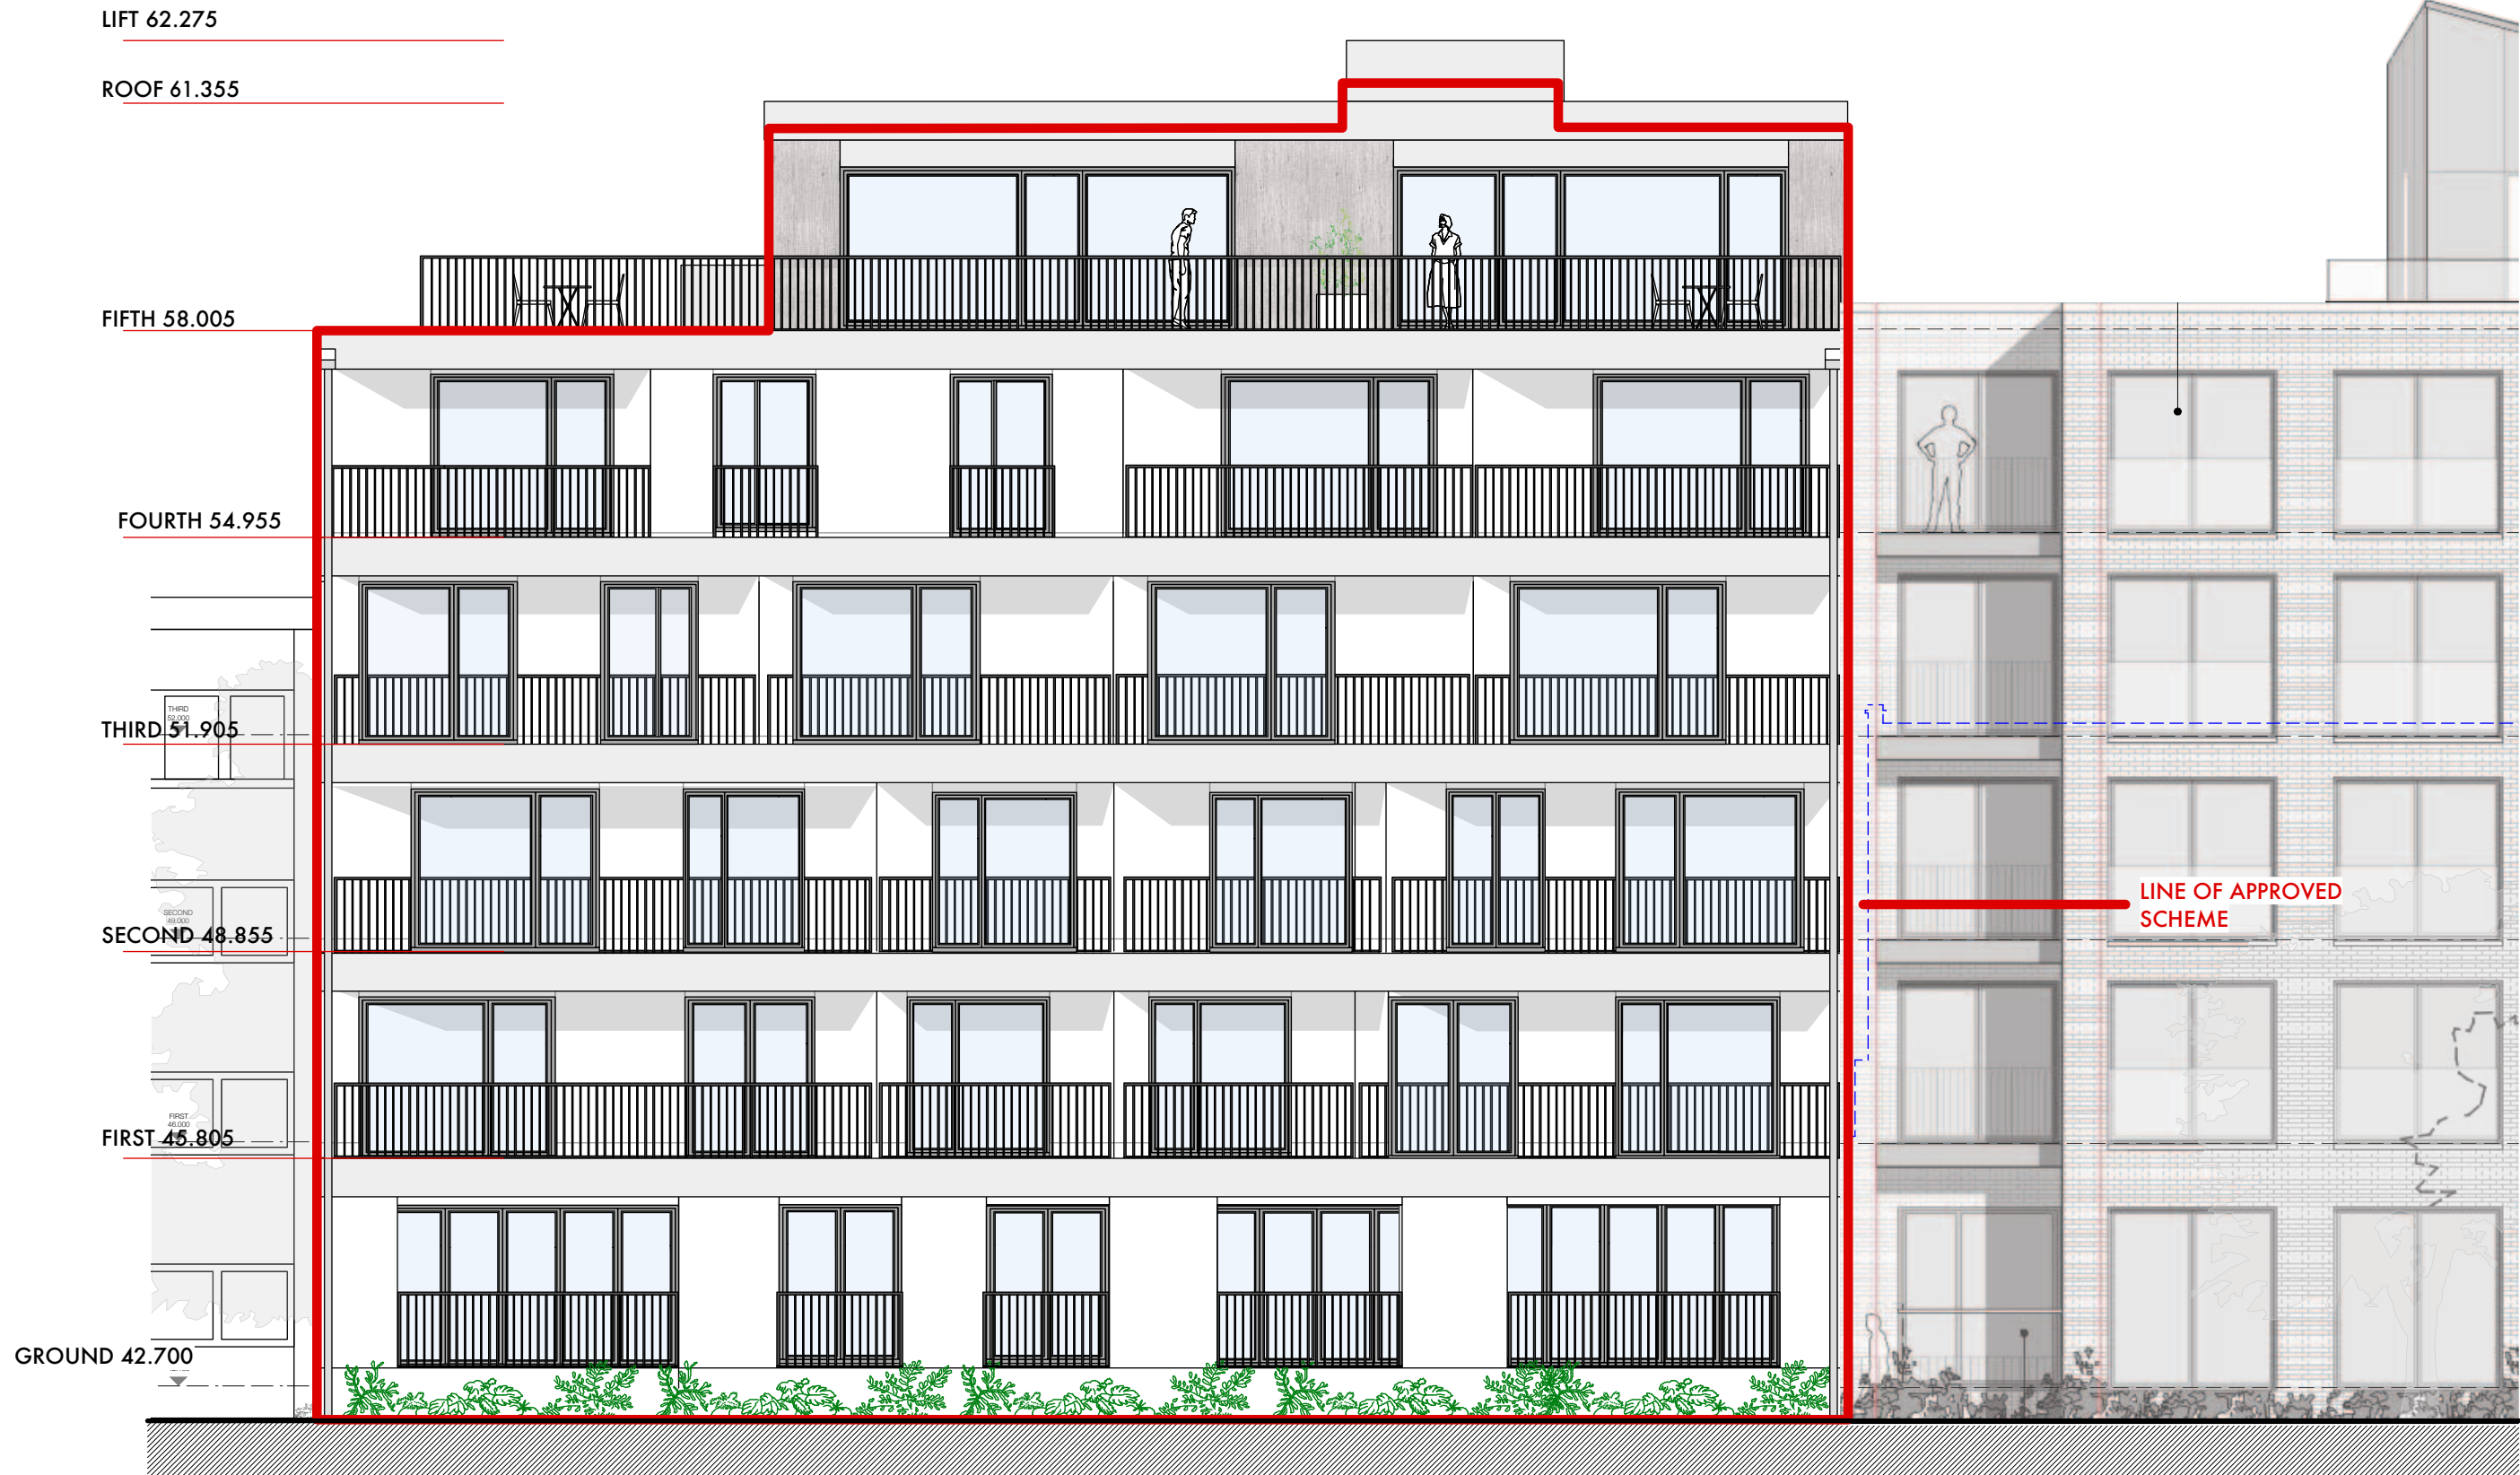


REAR ELEVATION

<small>DO NOT SCALE THIS DRAWING WRITTEN DIMENSIONS ONLY TO BE USED ALL DIMENSIONS ARE IN MILLIMETRES ALL DIMENSIONS TO BE VERIFIED ON SITE ANY INCONSISTENCIES TO BE REPORTED TO THE ARCHITECT IMMEDIATELY</small>	Job No 7234	p-ad <small>192D Campden Hill Road, Notting Hill Gate, London, W8 7TH</small> <small>t: 0208 459172 e: info@p-ad.com</small>	
	FOR COMMENT		
	246 248 KILBURN HIGH ROAD LONDON NW6 2BS	<small>Title</small> Rear elevation <small>drawn by</small> LD <small>scale</small> 1:100 @ A3 <small>number</small> 7234-B/-09 <small>rev</small> A	

NOTE :-
TO BE READ IN CONJUNCTION WITH SE DRAWINGS

BLOCK B

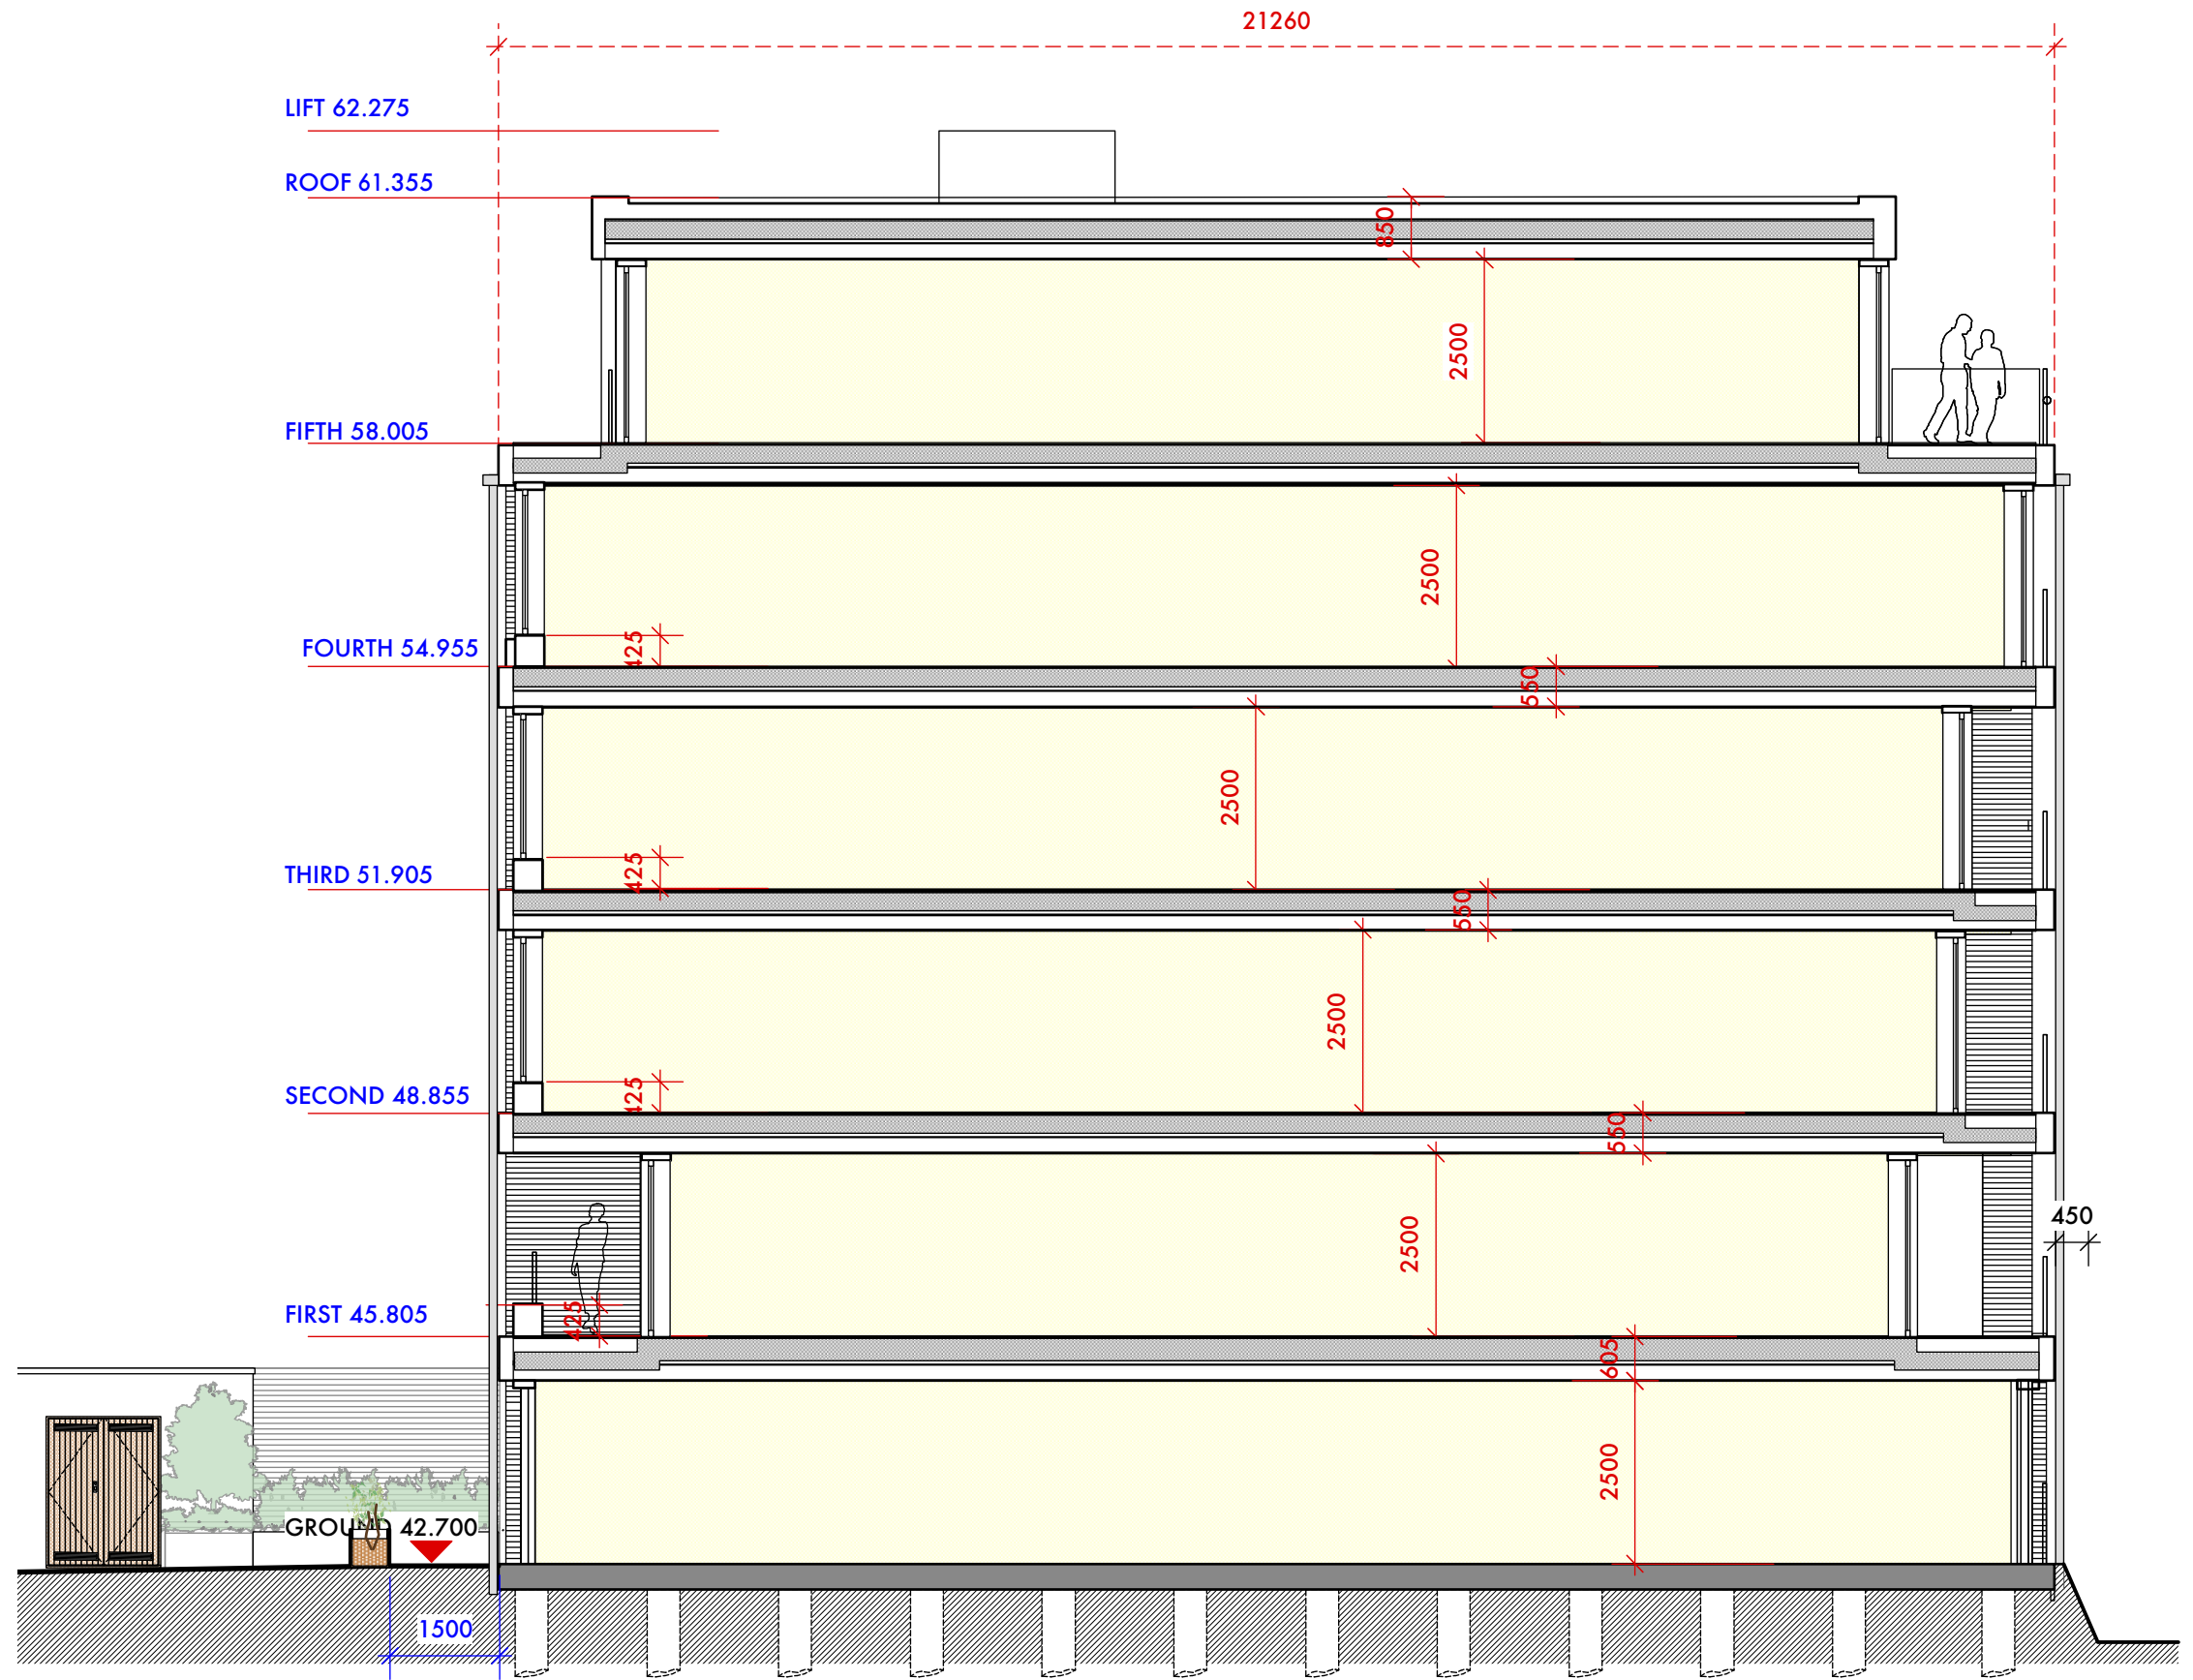

piles indicative only, see SE drawing for setting out

<small>DO NOT SCALE THIS DRAWING WRITTEN DIMENSIONS ONLY TO BE USED ALL DIMENSIONS ARE IN MILLIMETRES ALL DIMENSIONS TO BE VERIFIED ON SITE ANY INCONSISTENCIES TO BE REPORTED TO THE ARCHITECT IMMEDIATELY</small>	Job No 7234	p-ad <small>192D Campden Hill Road, Notting Hill Gate, London, W8 7TH</small> <small>t: 0208-459172 e: hello@p-ad.com</small>	
	FOR COMMENT		
	246 248 KILBURN HIGH ROAD LONDON NW6 2BS	Title Section AA drawn by LD scale 1:100 @ A3 number 7234-B/ .10 rev A	