



Existing front elevation

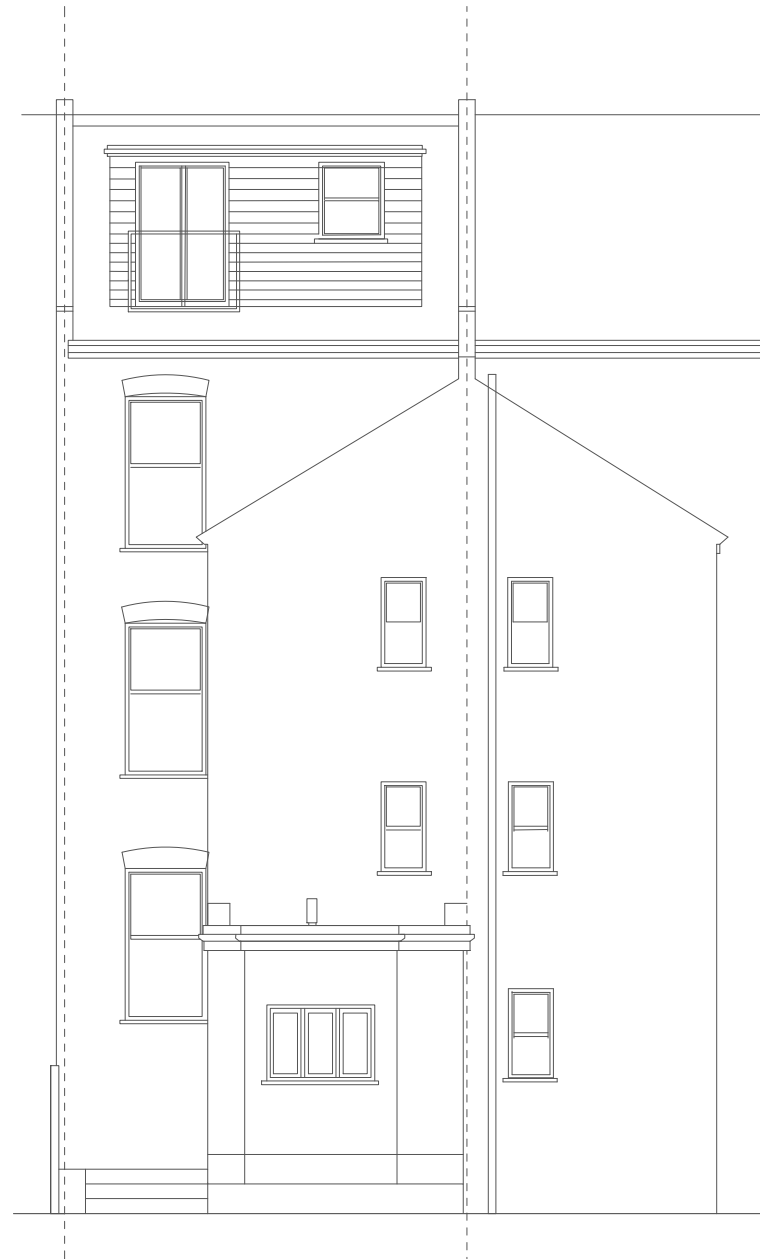

Existing rear elevation


Scale bar 1:100 mm

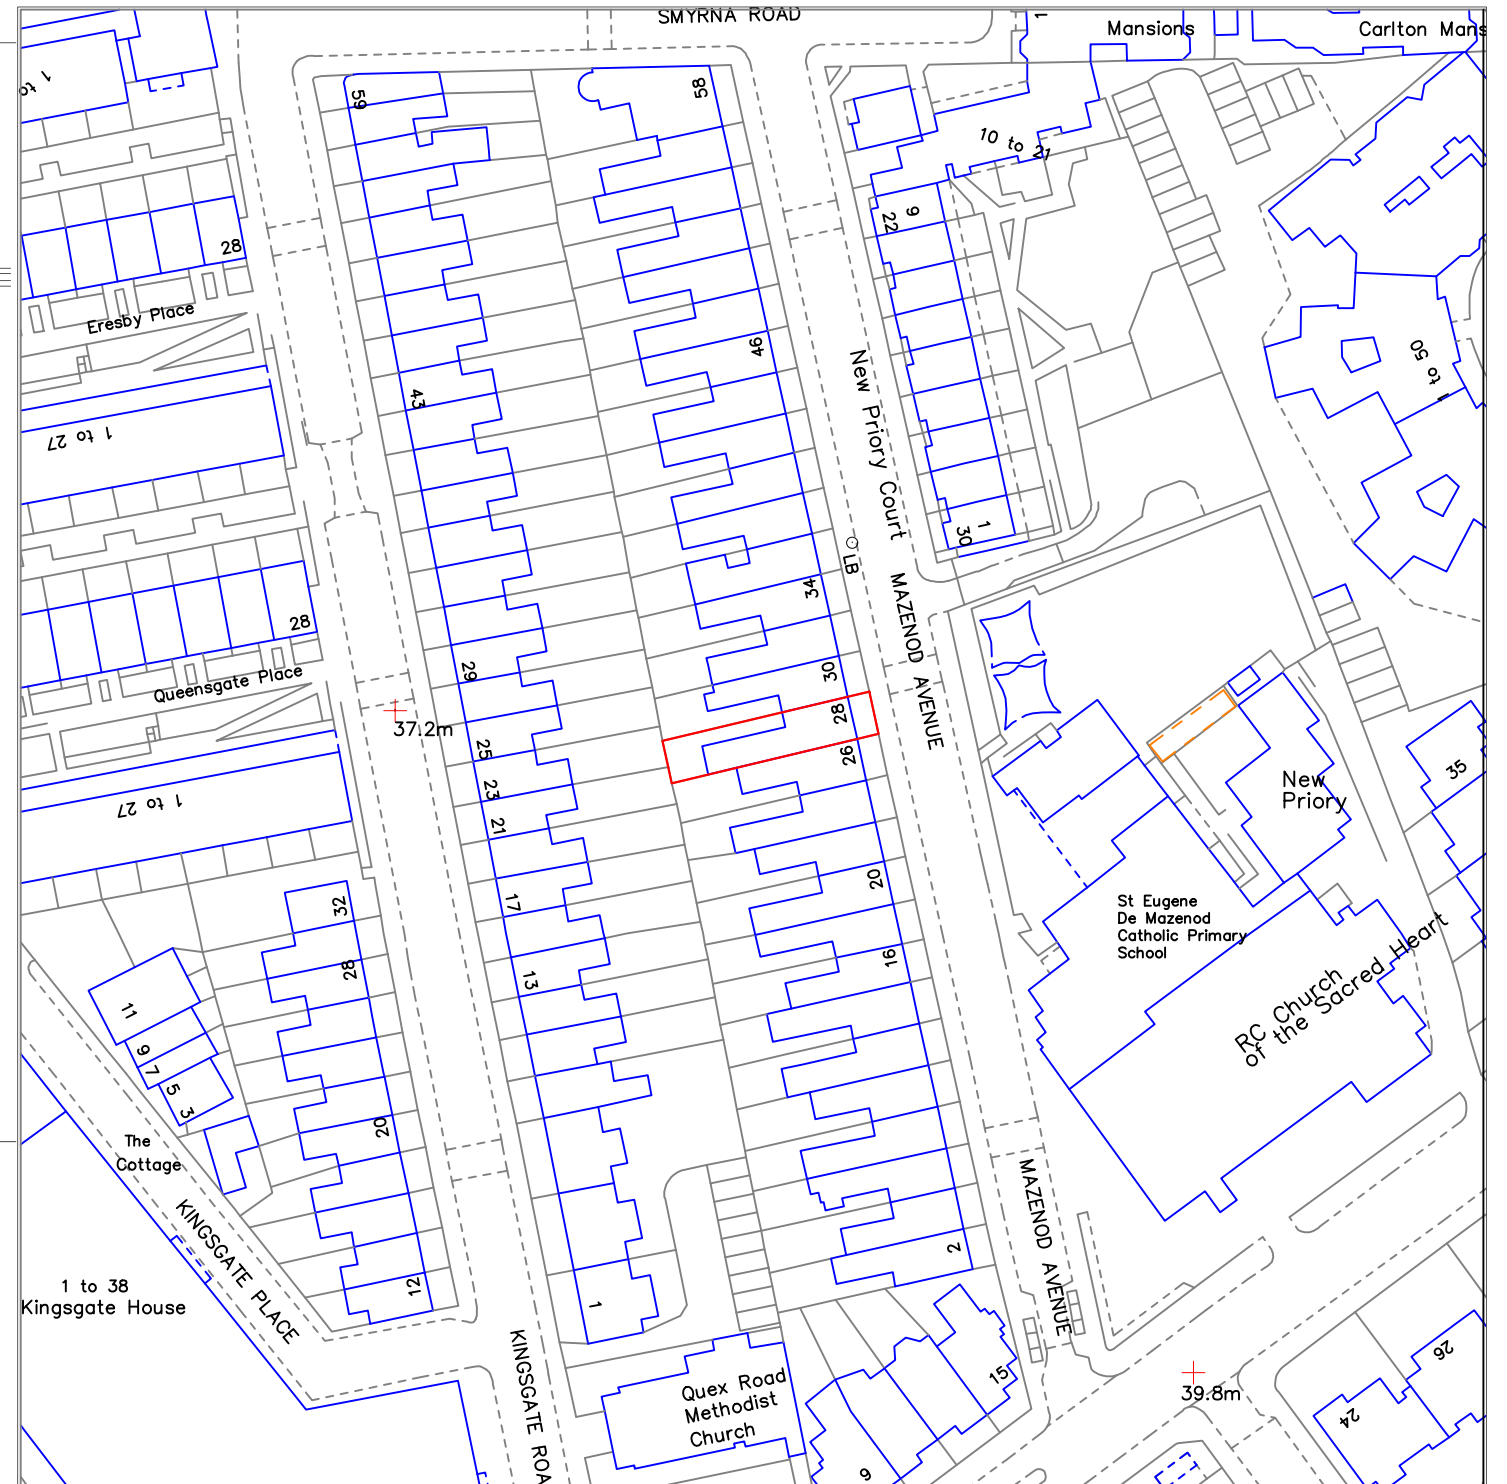

1:1250 Site location map

CLIENT:	Kurt Boyer
ADDRESS:	28 Mazenod Avenue NW6 4LR
PROJECT:	Flat refurbishment proposal

# Architectural Design

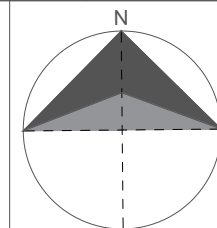

Drawing type:	Existing elevation
Sheet No:	001
SCALE:	1:100 mm
DATE:	14/02/2019
	Planning App