



0 1000mm 2000mm 3000mm 4000mm 5000mm

Scale 1:100

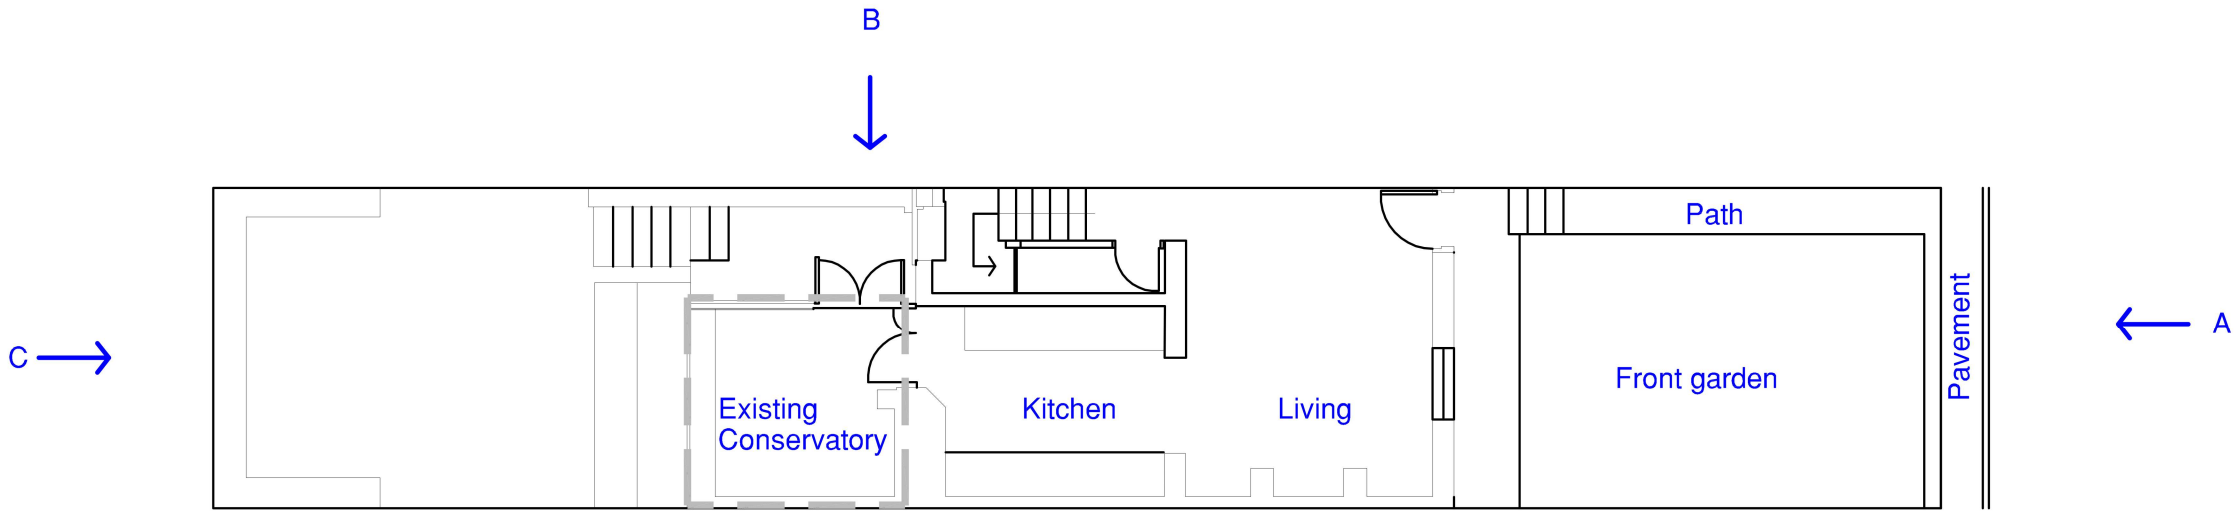


Ground floor

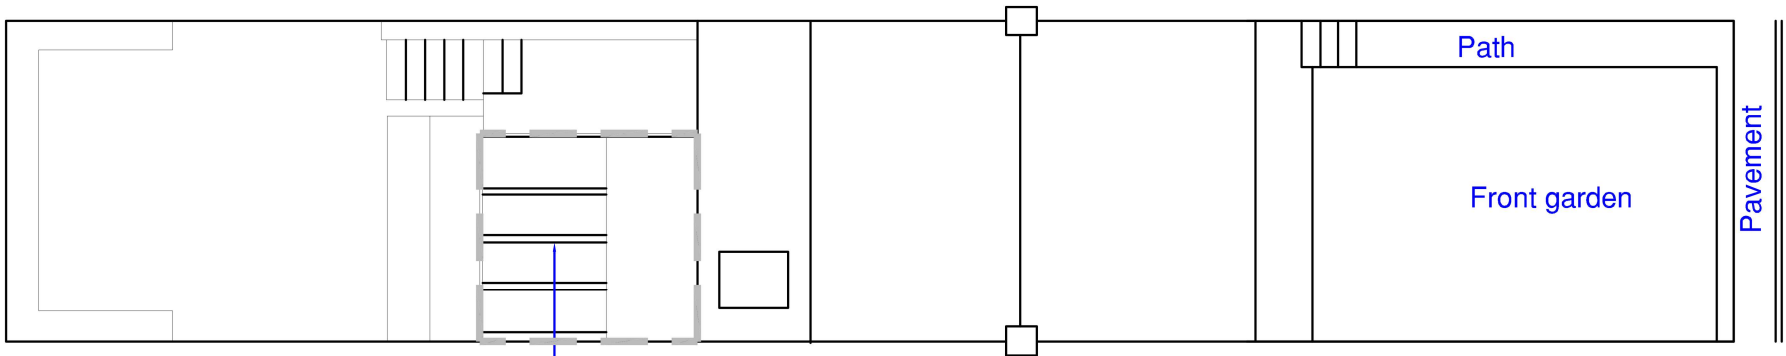

Existing Conservatory

Roof plan
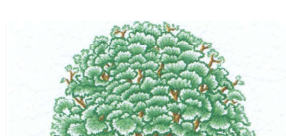
|                                                            |                                               |                          |        |   |   |
|------------------------------------------------------------|-----------------------------------------------|--------------------------|--------|---|---|
| <b>Client:</b><br>Mr & Mrs Cooper                          | <b>Drawing No:</b> E01                        | <b>Scale:</b> 1:100 @ A3 | Notes: | <div>RICHMOND OAK</div> <div>BESPOKE OAK CONSERVATORIES &amp; ORANGERIES</div> <div>Century House, London Road, Hailsham BN27 3BW</div> <div>Telephone: 02032 393 393 or 01323 442255</div> <div>( 339 368 6338 from the USA )</div> | <div></div> <div>RICHMOND OAK</div> |
|                                                            | <b>Title:</b><br>Existing: Plan and Roof plan | <b>Size:</b> A3          |        |   |   |
| <b>Status:</b>                                             |                                               |                          |        |   |   |
| <b>Date:</b> 05/02/19                                      |                                               |                          |        |   |   |
| <b>Address:</b><br>104, Highgate Road<br>London<br>NW5 1PB | <b>View:</b>                                  | <b>Drawn by:</b> SC      |        |   |   |
|                                                            |                                               | <b>Revision:</b> E/A     |        |   |   |