




1 SCALE 1:50 @ A1, 1:100 @ A3  
**CARPORT - PLAN**

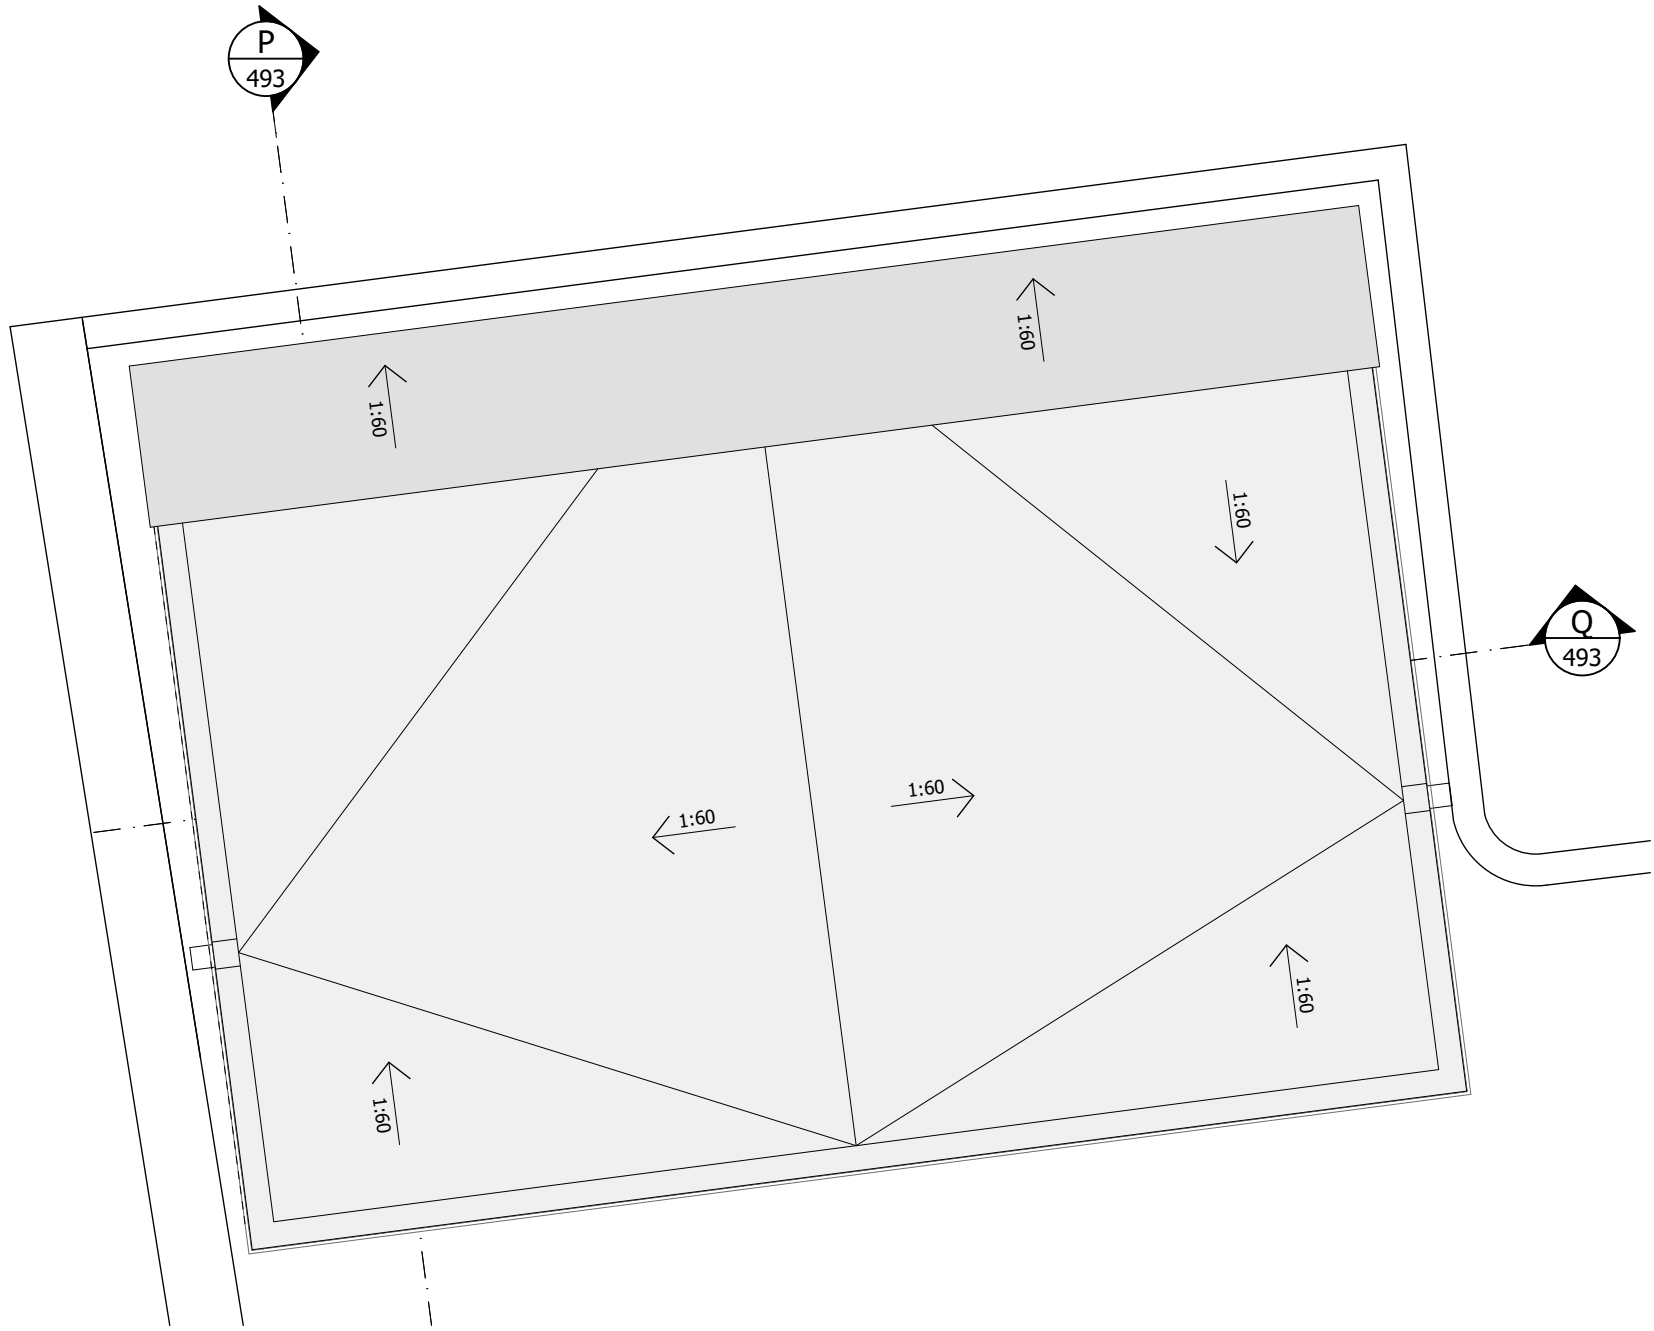


2 SCALE 1:50 @ A1, 1:100 @ A3  
**CARPORT - ROOF PLAN**

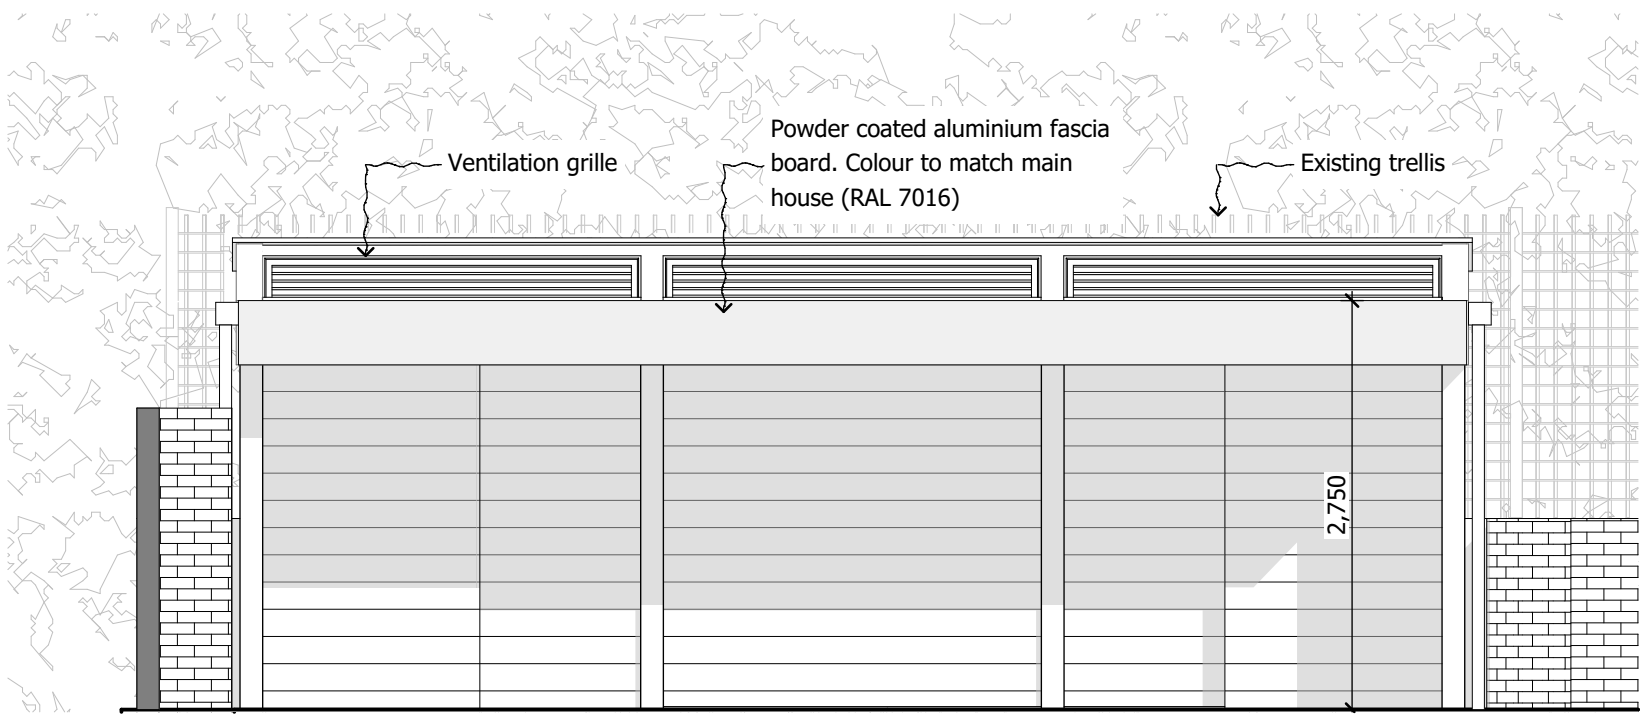

3 SCALE 1:50 @ A1, 1:100 @ A3  
**CARPORT - ELEVATION**

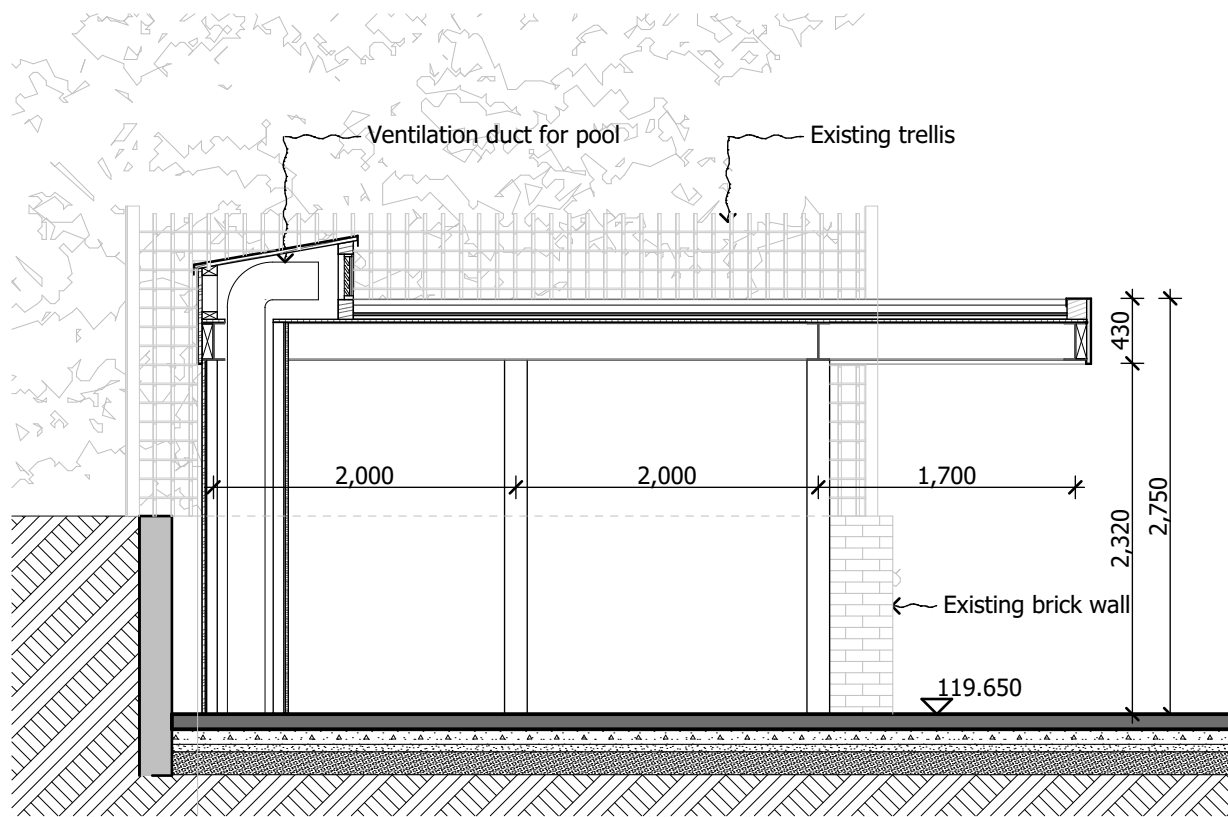

4 SCALE 1:50 @ A1, 1:100 @ A3  
**CARPORT - SECTION PP**

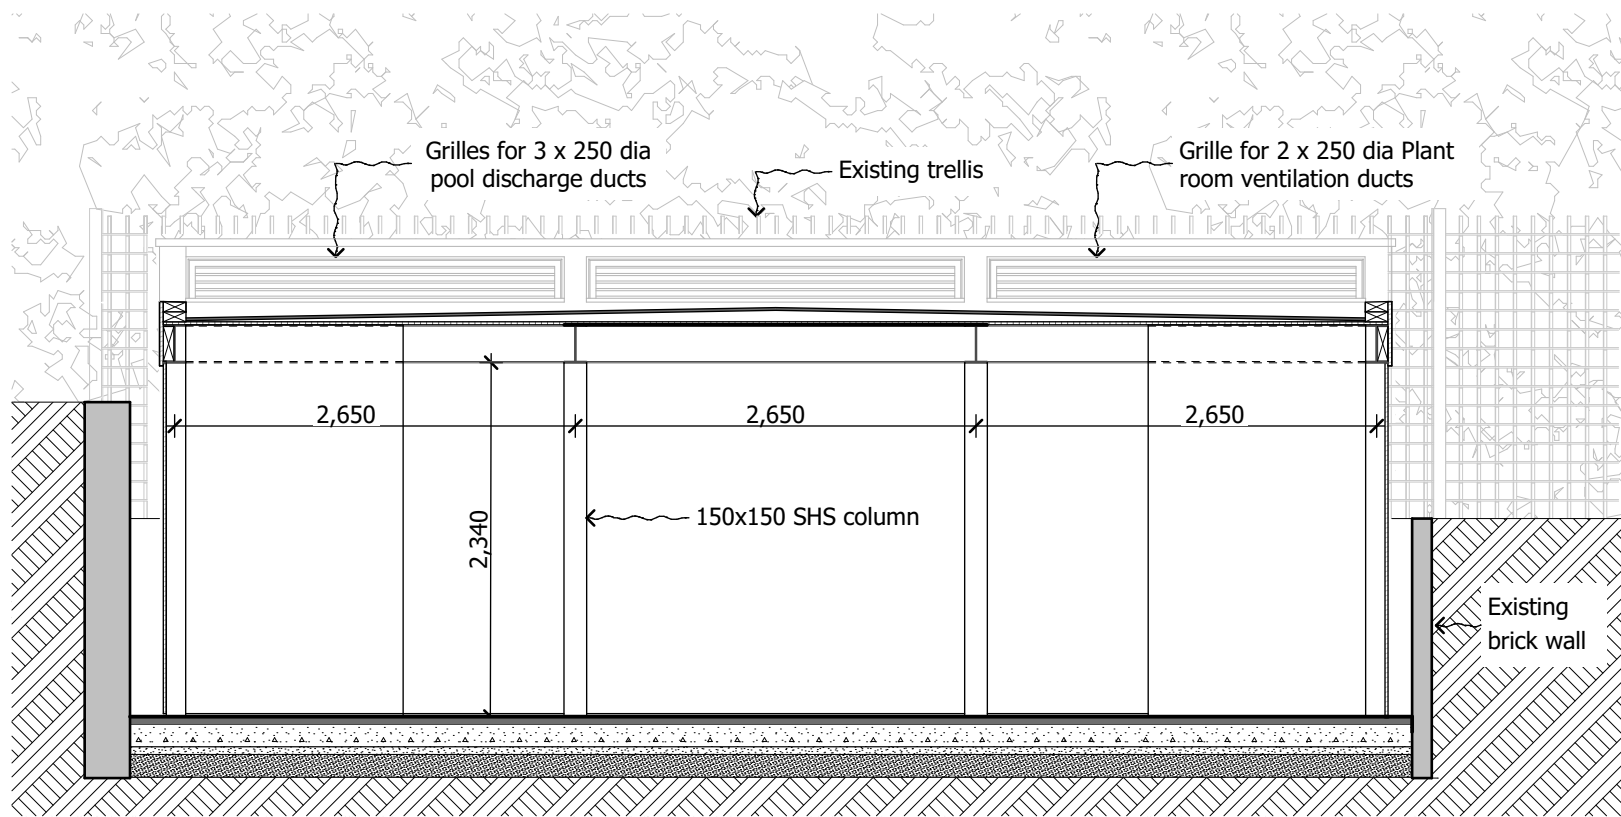

5 SCALE 1:50 @ A1, 1:100 @ A3  
**CARPORT - SECTION QQ**



6 **CARPORT - 3D VISUAL**


**DO NOT SCALE FROM THIS DRAWING**

Figured dimensions only are to be taken from this drawing. All dimensions are to be checked on site before any work is put in hand. If in doubt, ask.

All SHH drawings to be read in conjunction with relevant SHH Finishes, Sanitaryware, Lighting & Ironmongery schedules.

Any discrepancies to be highlighted to SHH prior to procurement and in good time.

Copyright © Spence Harris Hogan Limited 2014  
Registered in England & Wales. Registered No. 261 0615  
SHH is the trading name of Spence Harris Hogan Limited

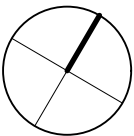

1:50 0 1 2 3m

Legends & Notes:

PL02	21.03.19.	Amended cycle parking space	PG
PL01	20.02.19.	Planning	PG
Rev	Date	Descriptor	Athr.



SHHARCHITECTS|INTERIORDESIGNERS



Chartered Practices

1 Vencourt Place, Ravenscourt Park  
Hammersmith, London W6 9NU  
Phone +44 (0) 20 8600 4171 Email info@shh.co.uk  
shh.co.uk

Project:

**Branch Hill**

17 Branch Hill, Hampstead  
NW3 7NA

Client:

Private Client

Drawing Title:

Fenestration Schedule

**Carport - Proposed**

(Project number\DWG number\_Revision:

**(779)493\_PL02**

Checked: