



Proposed Ground Floor Plan


RECOMMENDATIONS

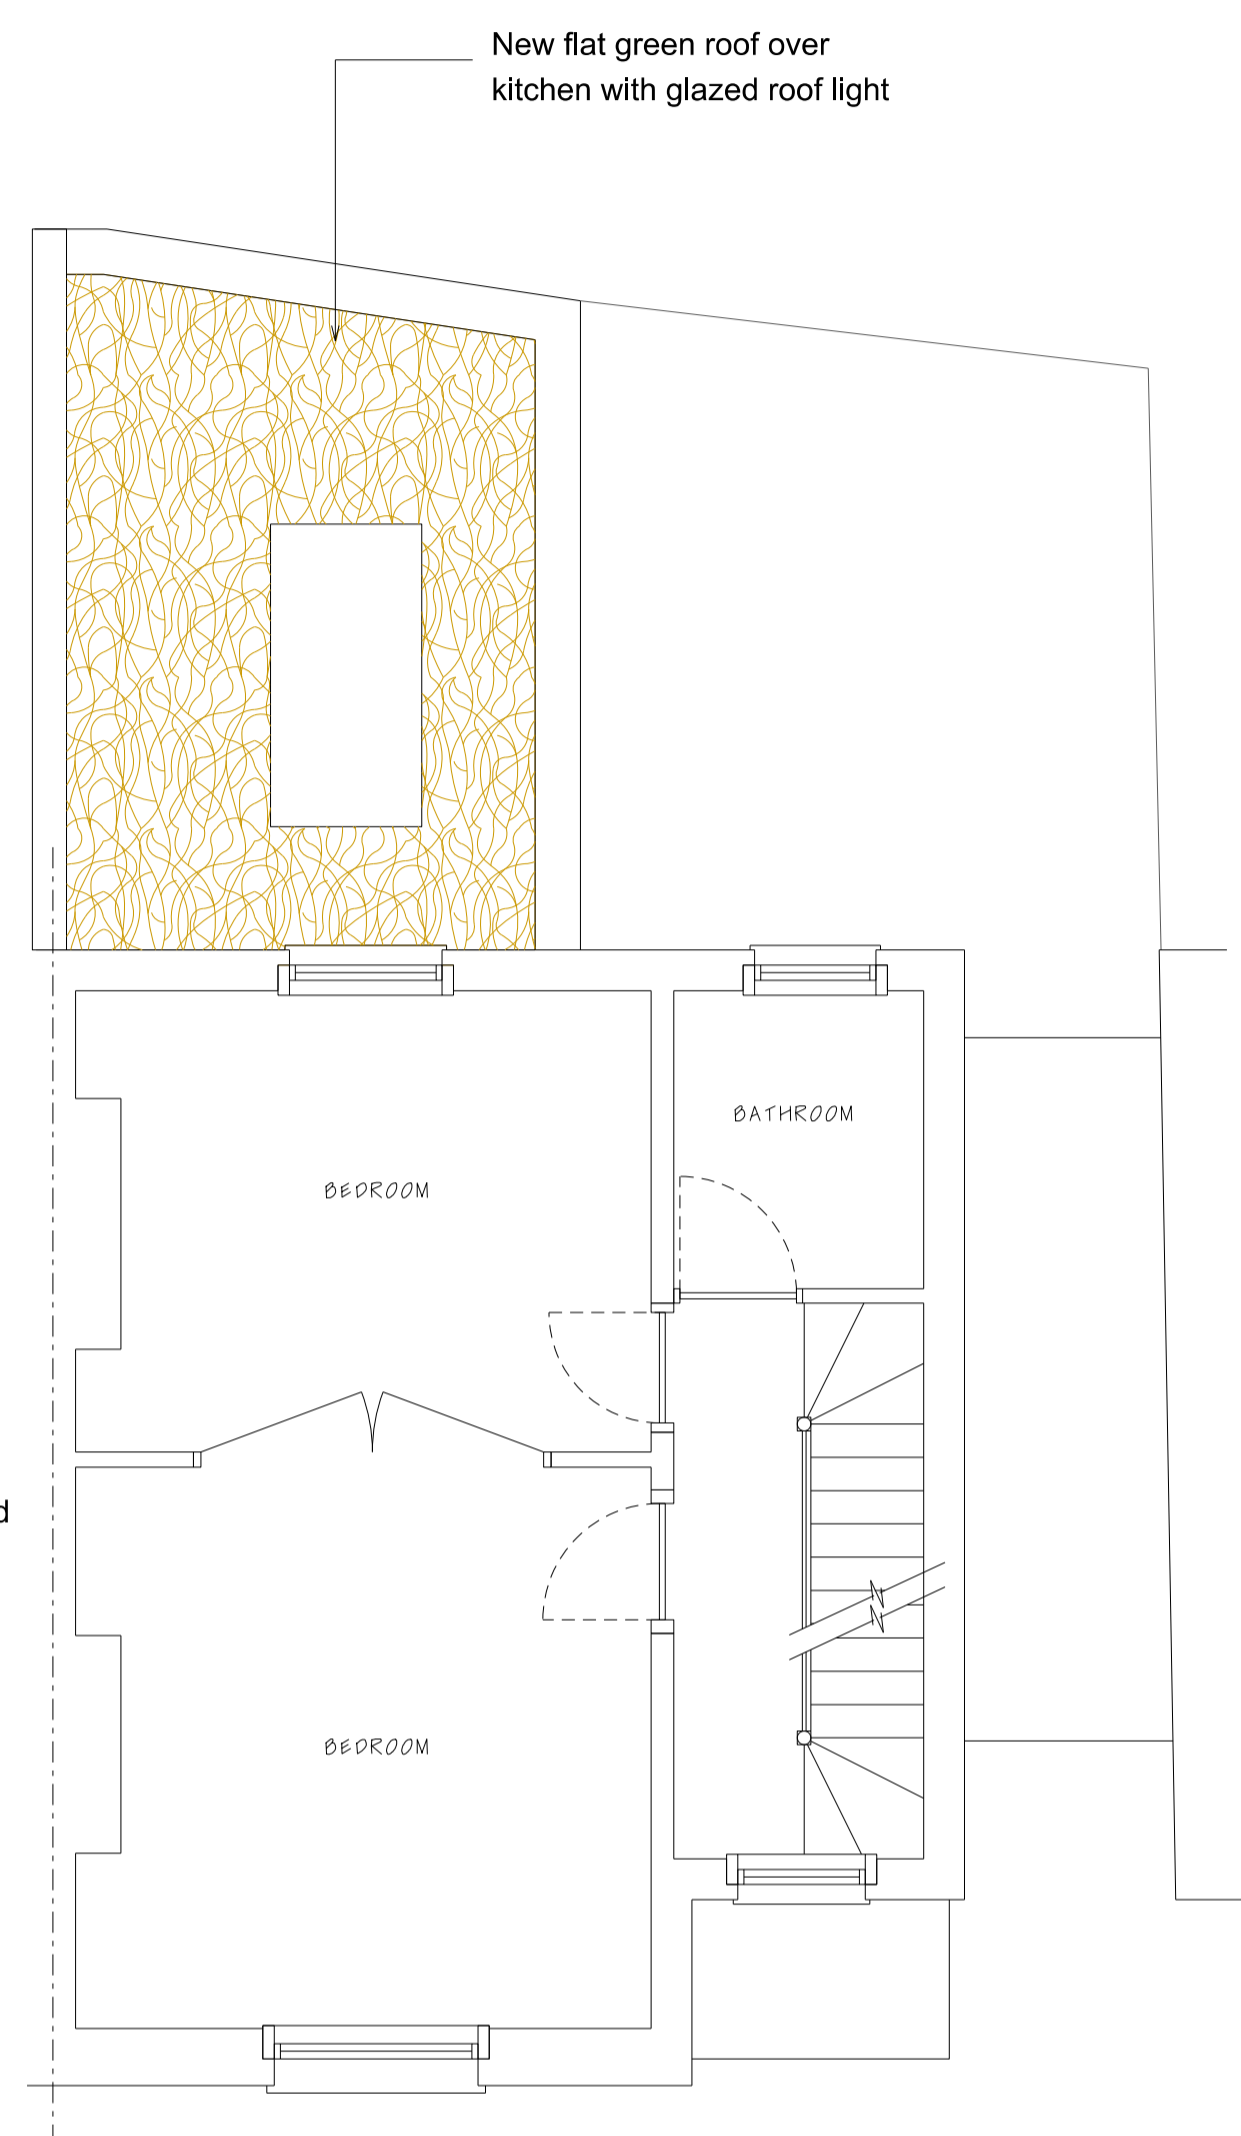

Proposed First Floor Plan

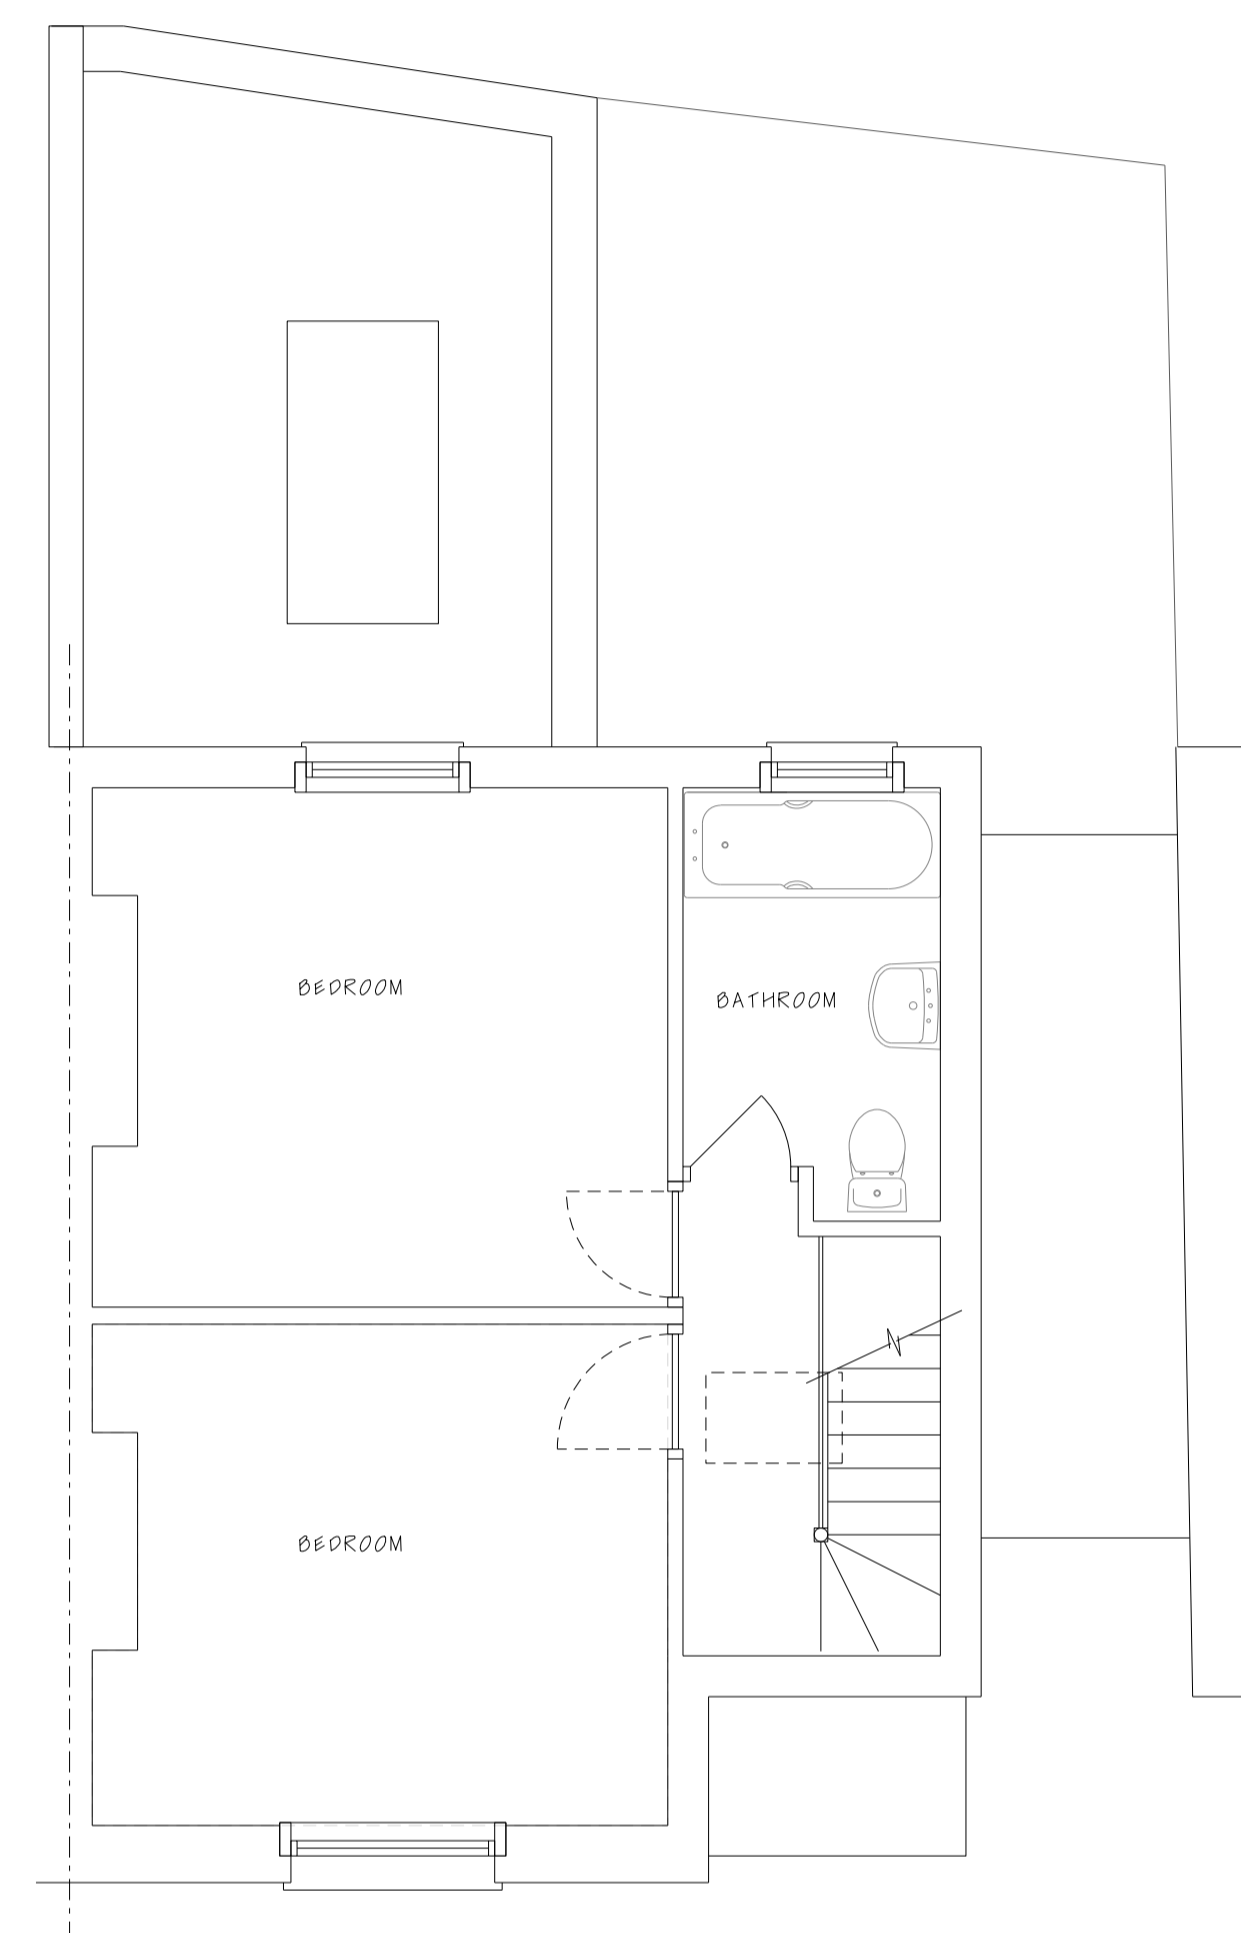

Proposed Second Floor Plan

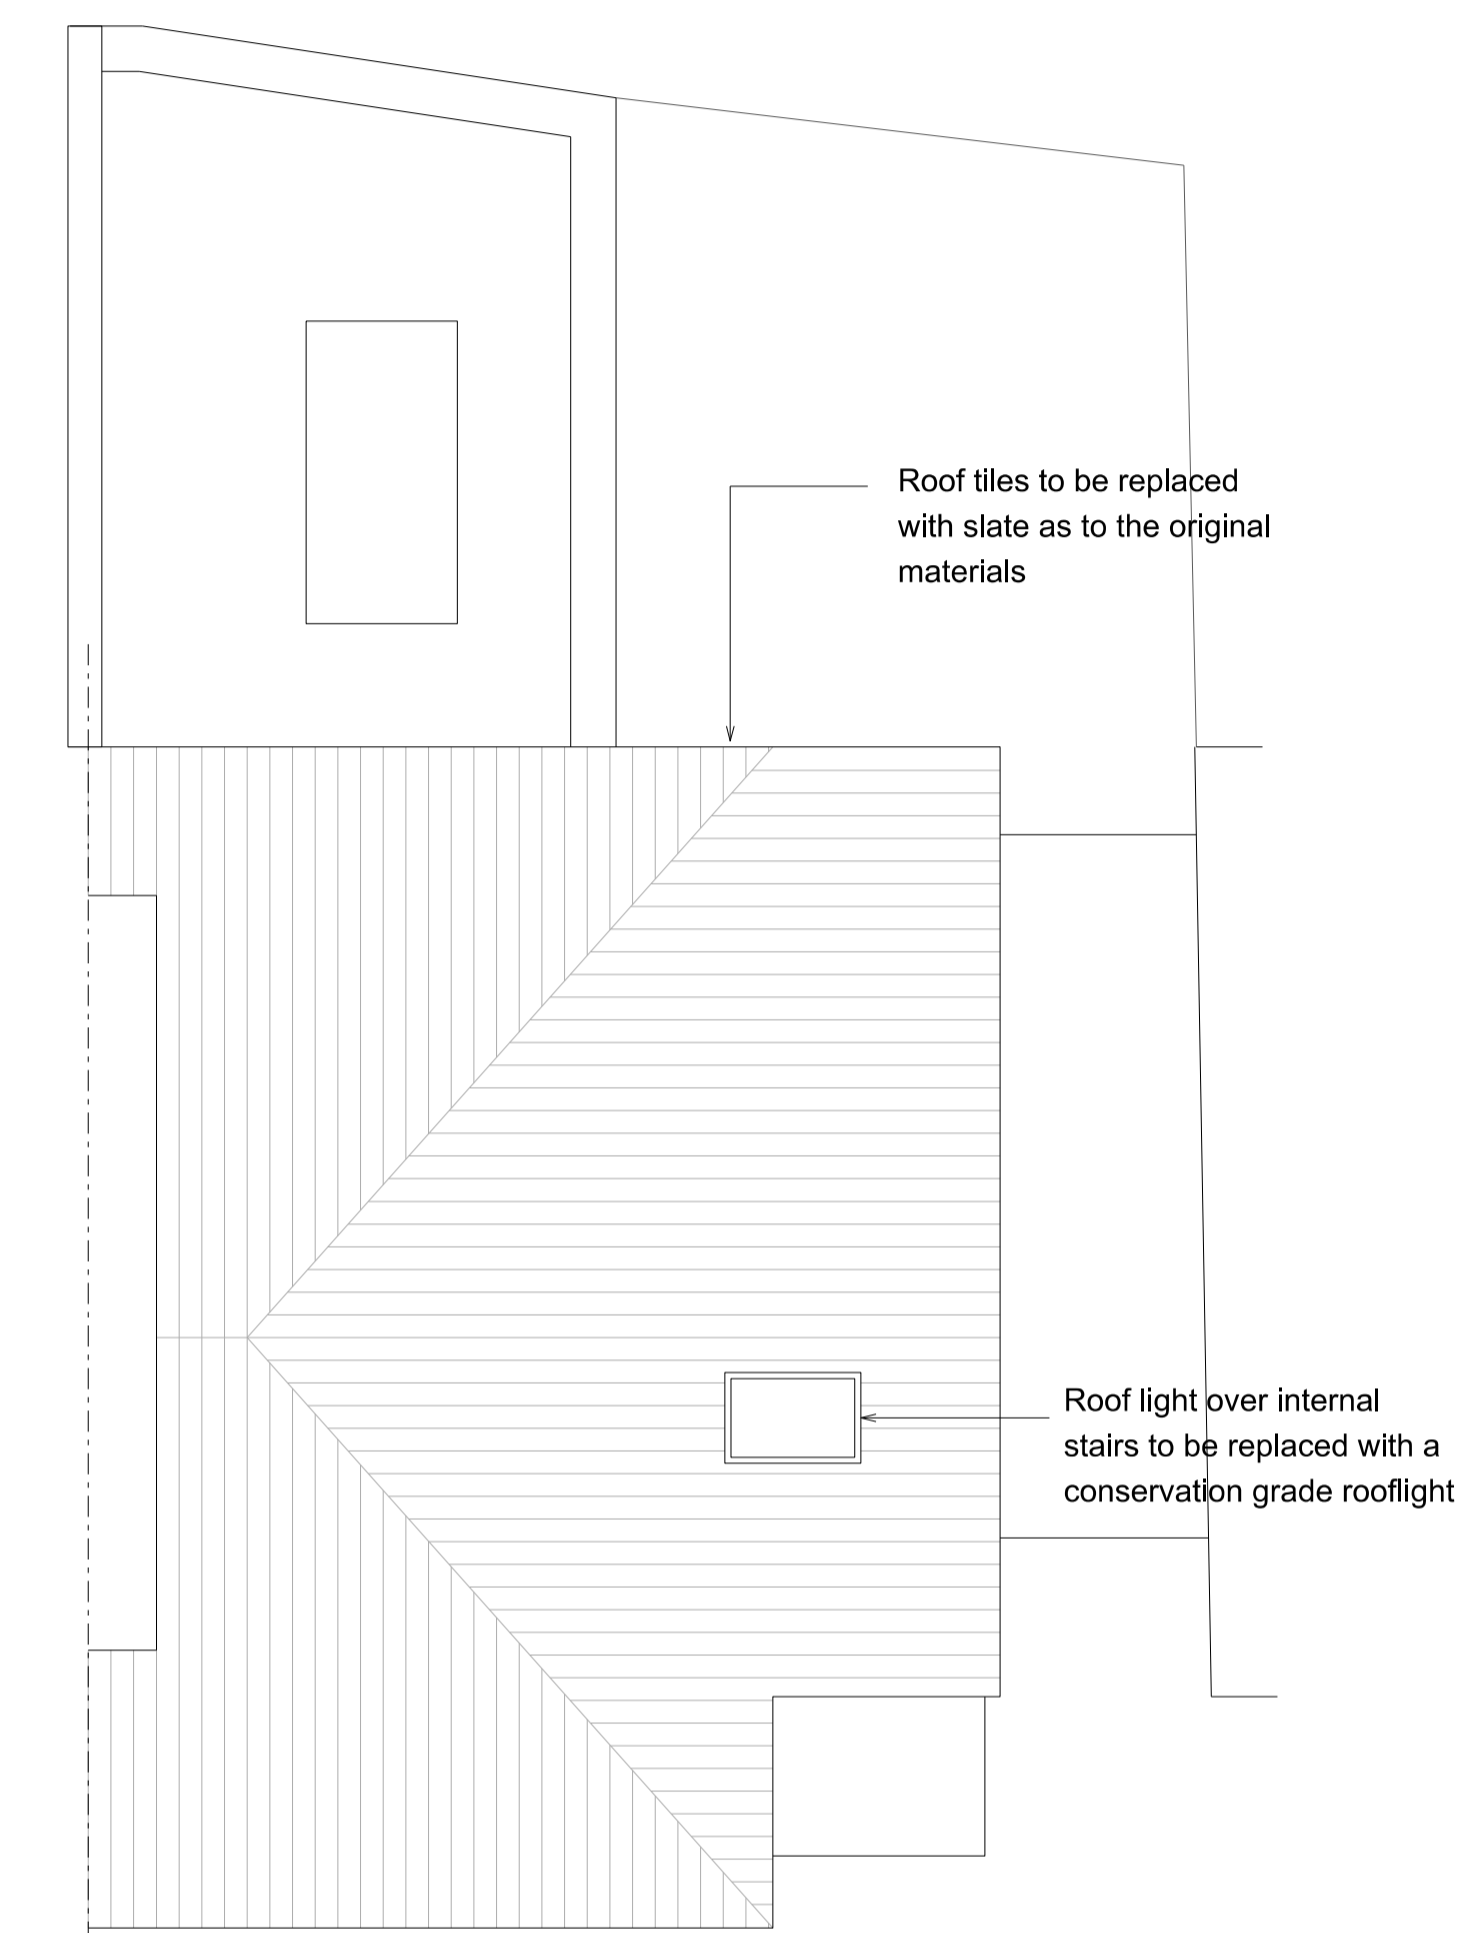

Proposed Roof Plan

Rev B Rooflight replaced with Conservation Grade Rooflight 19.03.19

All planning drawings to be read in conjunction with Heritage Statement by Fuller Long.

pa d Independent architectural services 52 Bailey Road Leigh on Sea Essex SS9 3PJ M:07790 069188

Project: 68 Highgate Road London NW5 1PA Client: Duah & Watson Drawing title: Proposed Single Storey Rear Extension Proposed Floor Plans & Roof Plan Scale 1: 50@A1 Drawn by PSA Project number 18 301 Drawing number P1 05 B Status: Planning & Listed Buildings Approval

All dimensions must be checked on site and not scaled from this drawing.

Proposed