




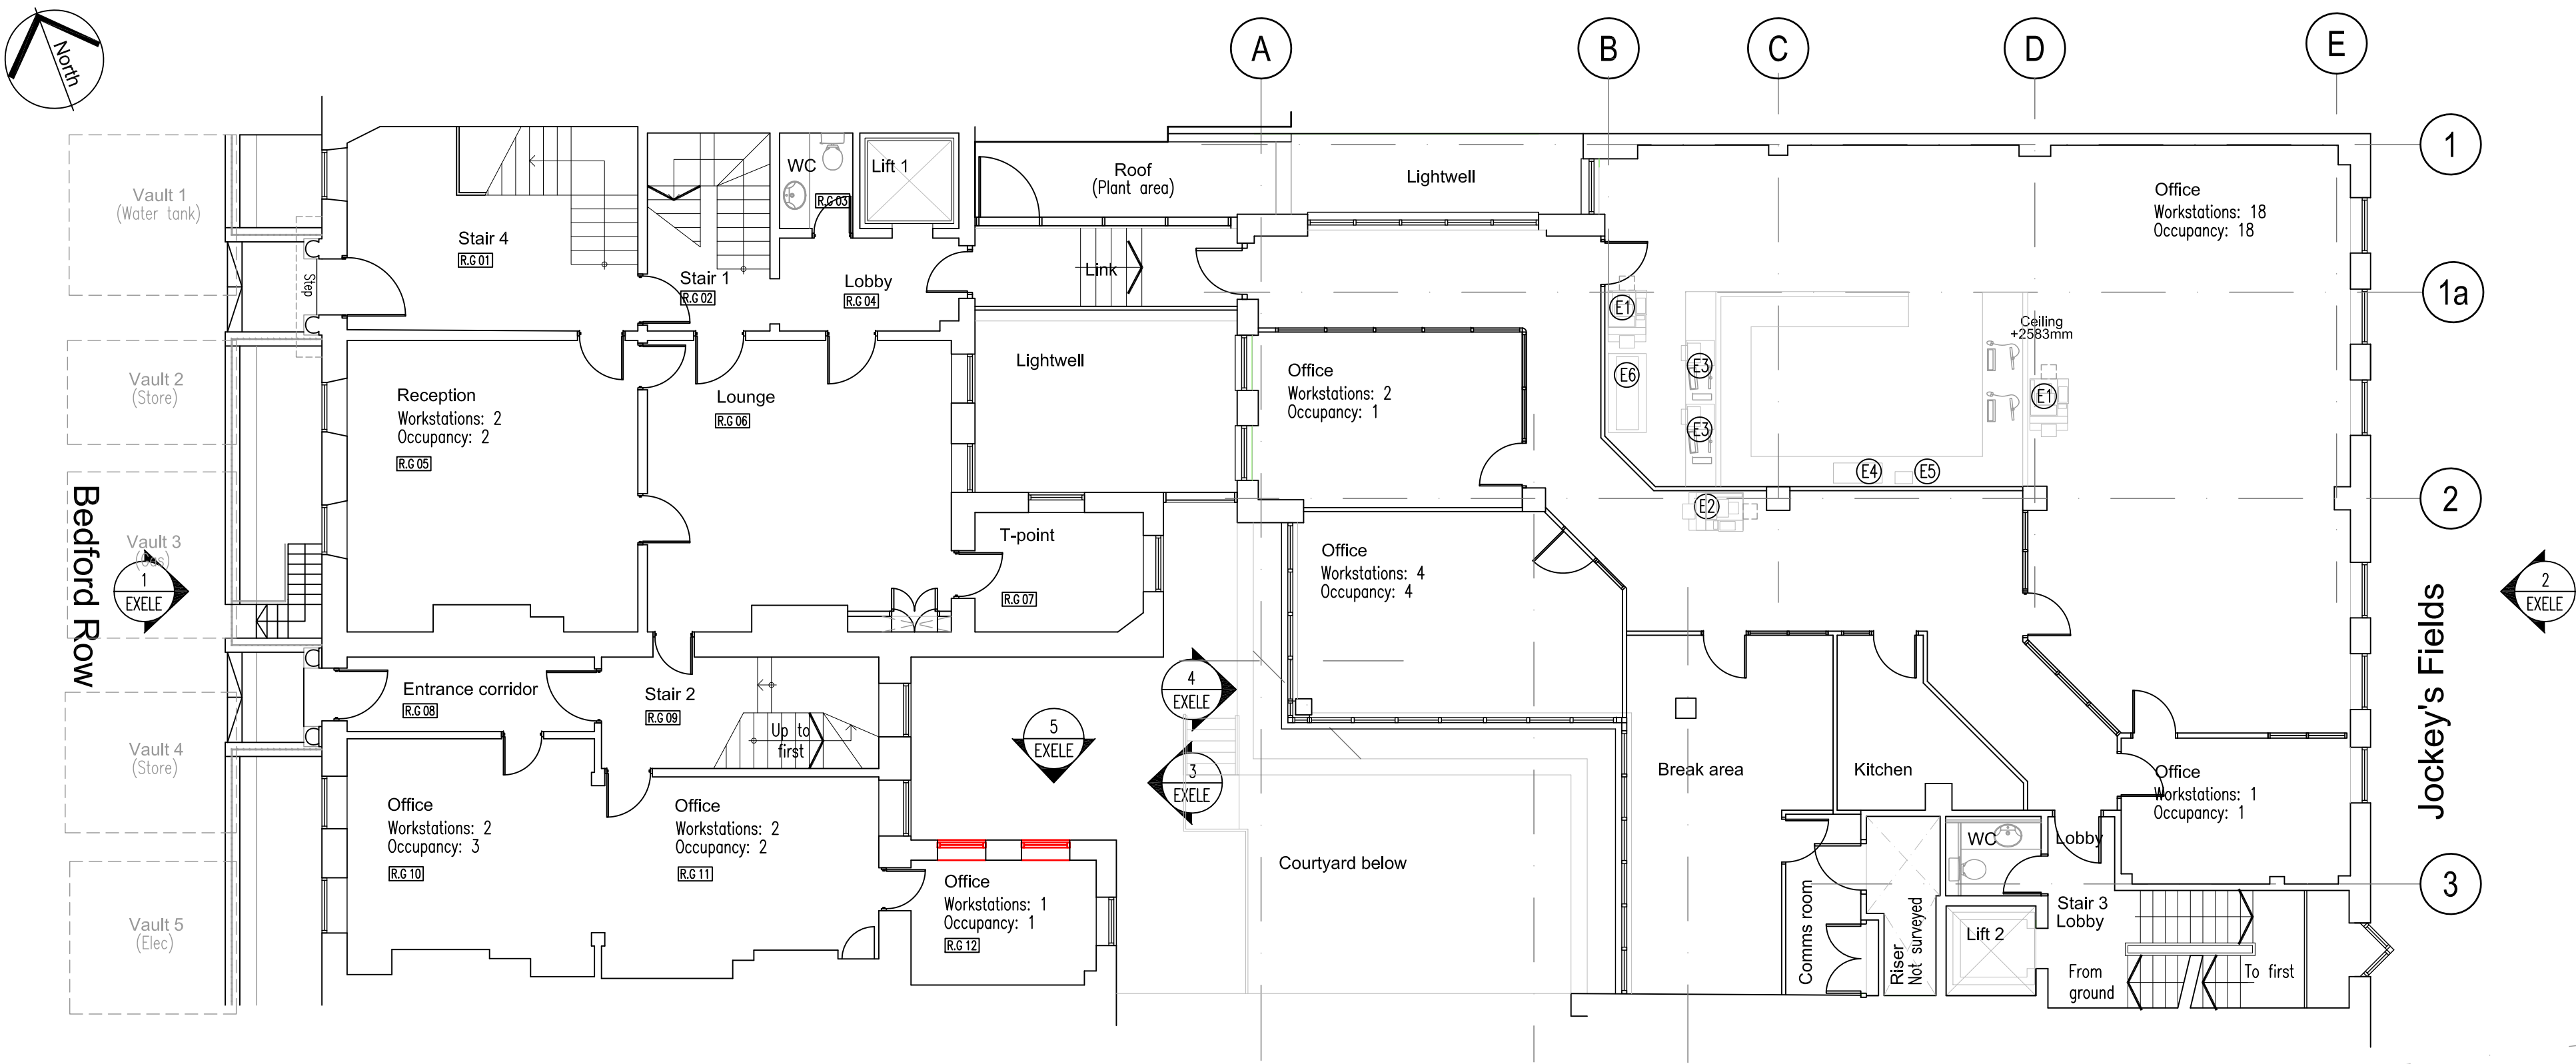


A Ground floor plan

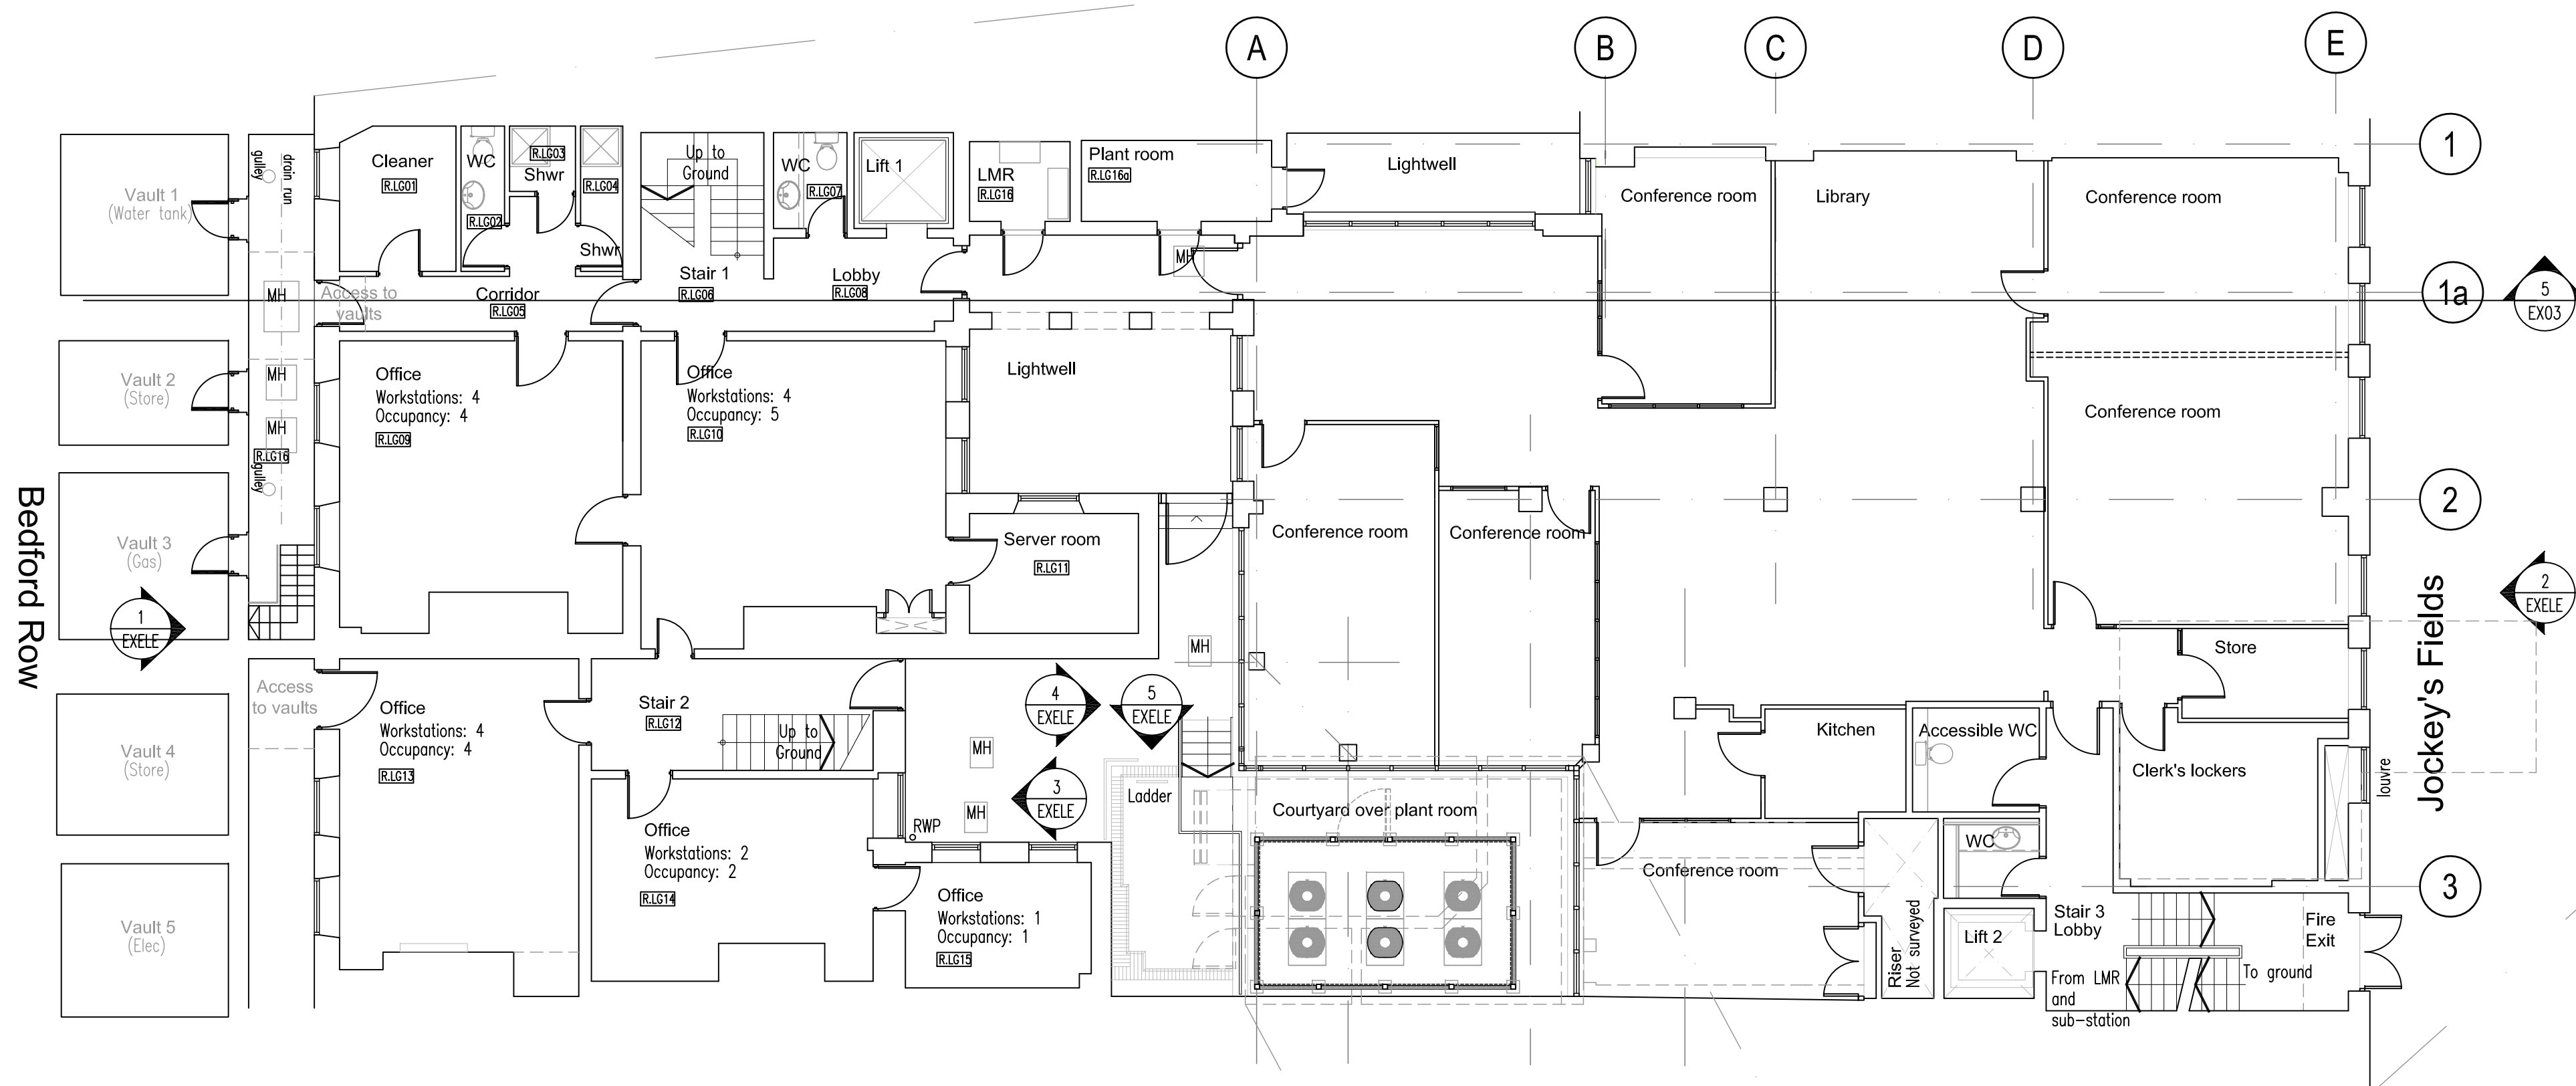

B Lower ground floor plan

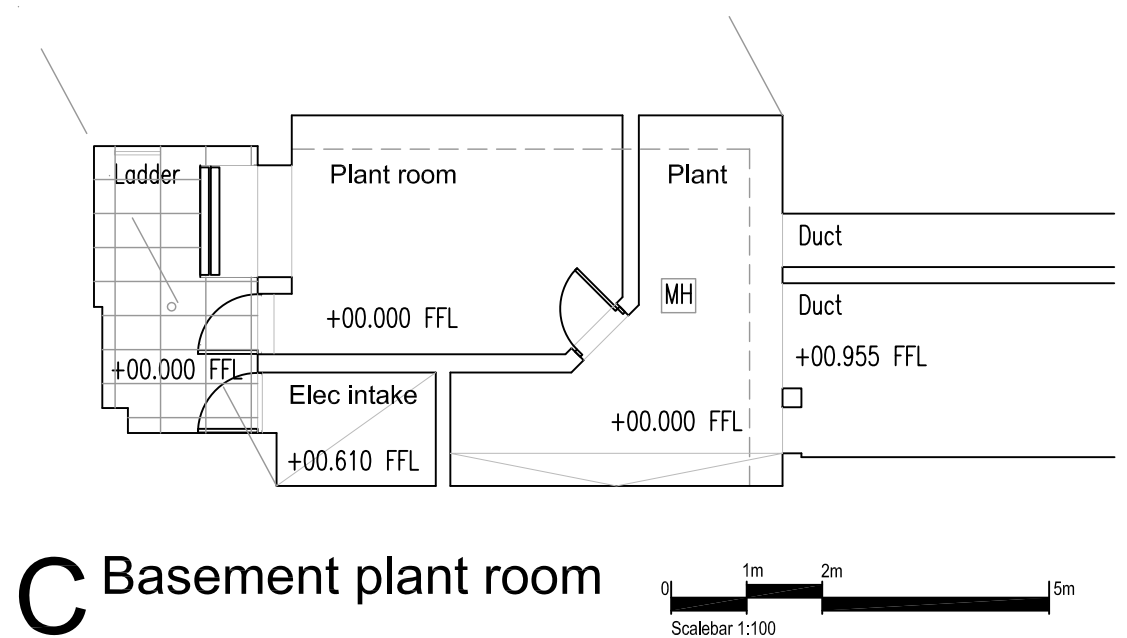

C Basement plant room

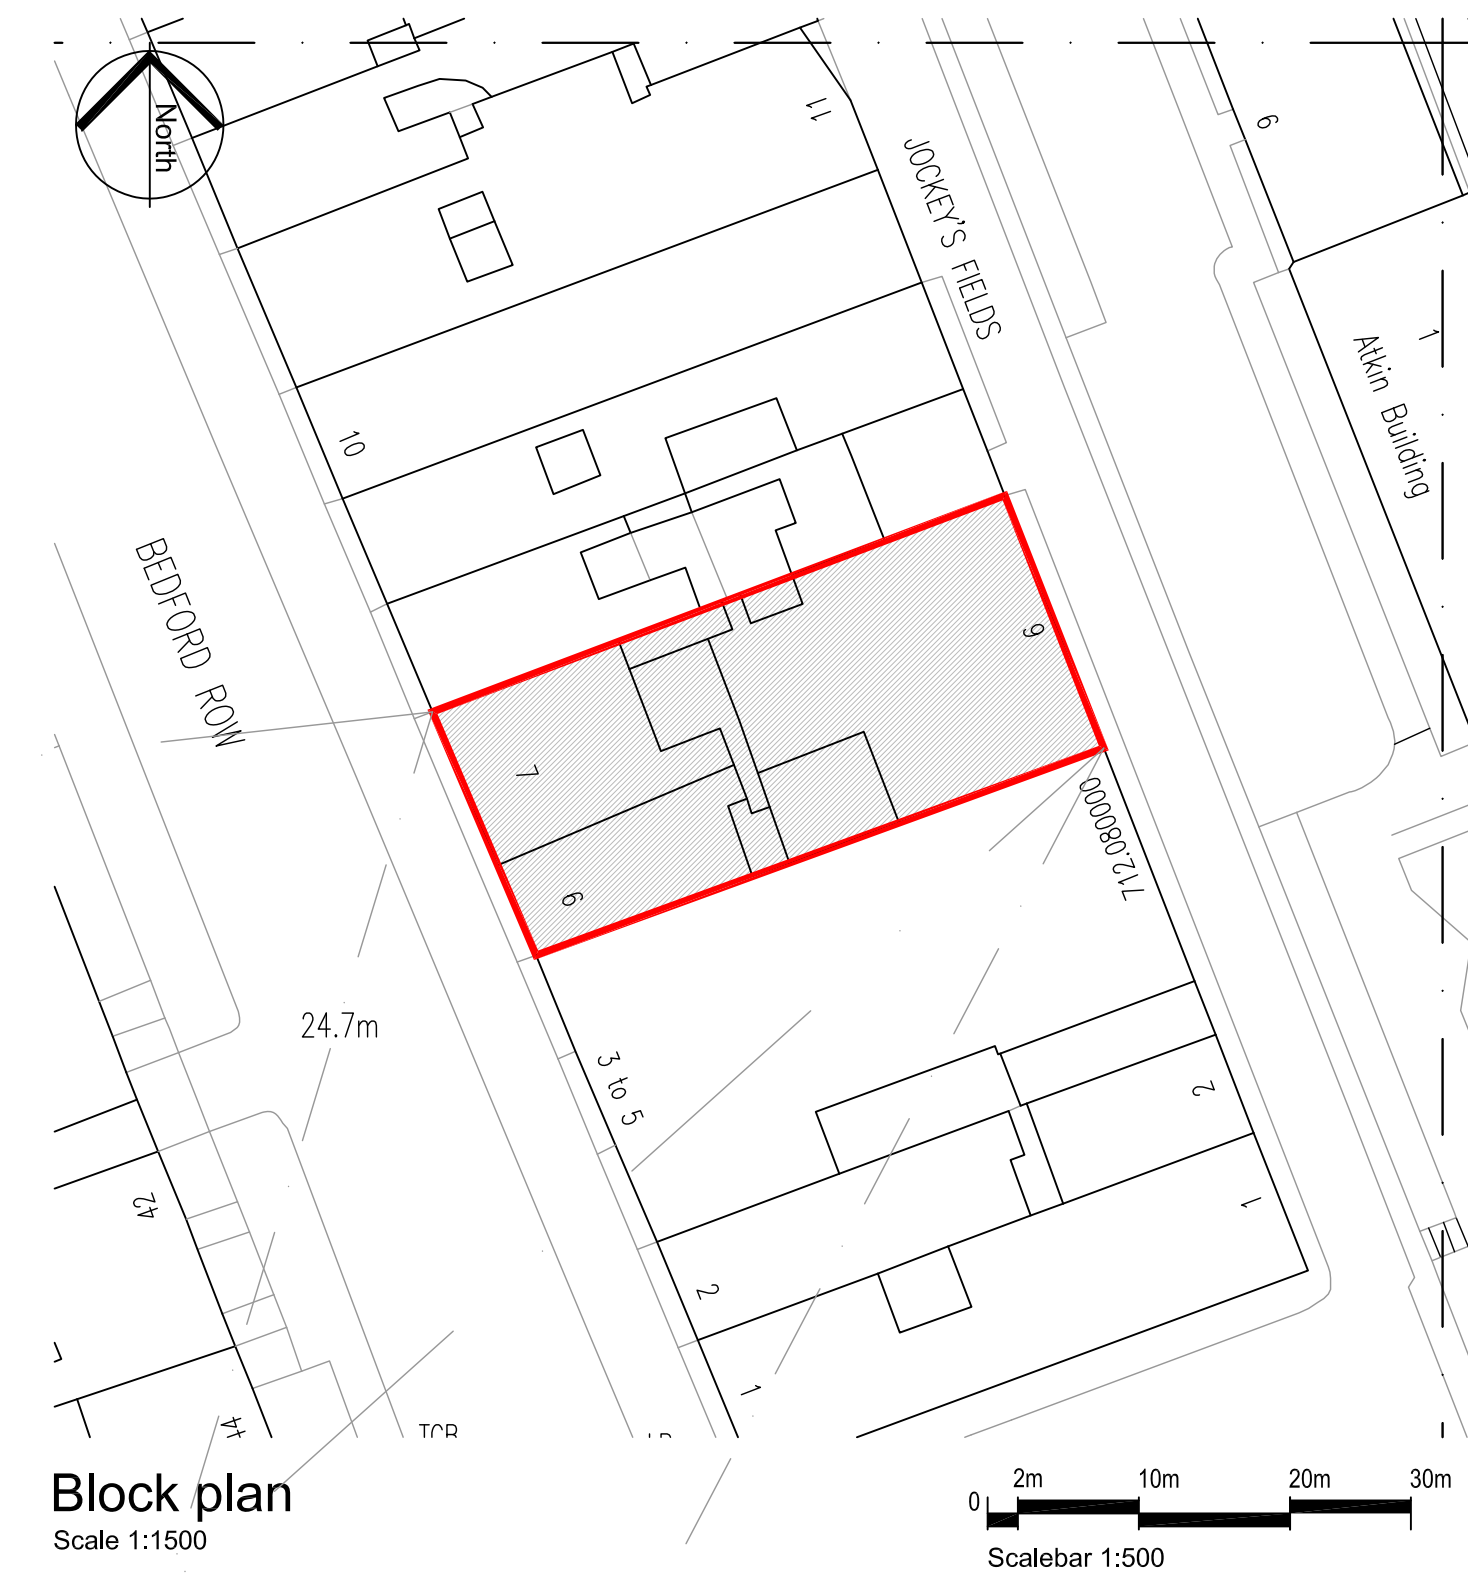

Block plan



Ordnance survey map

D	LC	Issued to local Authority for Planning permission & Listed Building Consent for external DOA lift to front entrance.	22.03.19
C	LC	Issued for Tender	11.10.18
B	JDM	Core and windows updated, Basement layout/ section added.	17.05.18
A	JDM	Room annotations updated, Courtyard details added.	20.04.18
-	LC	Issued to local Authority for Listed Building Consent.	23.02.18
Rev	Drawn	Description	Date
Client	Chambers 7BR		
Project	7 Bedford Row London WC1R 4BS		
Drawing	Existing Ground & Lower Ground Floor plans with OS Map & Block Plan Ref: External Platform lift works		
Drawing Status	APPROVAL		
Scale	1:100@A1	Cad file	-2332 EXOG
Drawn by	LC	Project no.	172332
Checked by	LC	Drawing no.	EXOG
Date	MARCH 2019	Revision	D