





**1 Bedford Row - Elevation**  
Scale 1:100



**2 Jockey Fields - Elevation**  
Scale 1:100

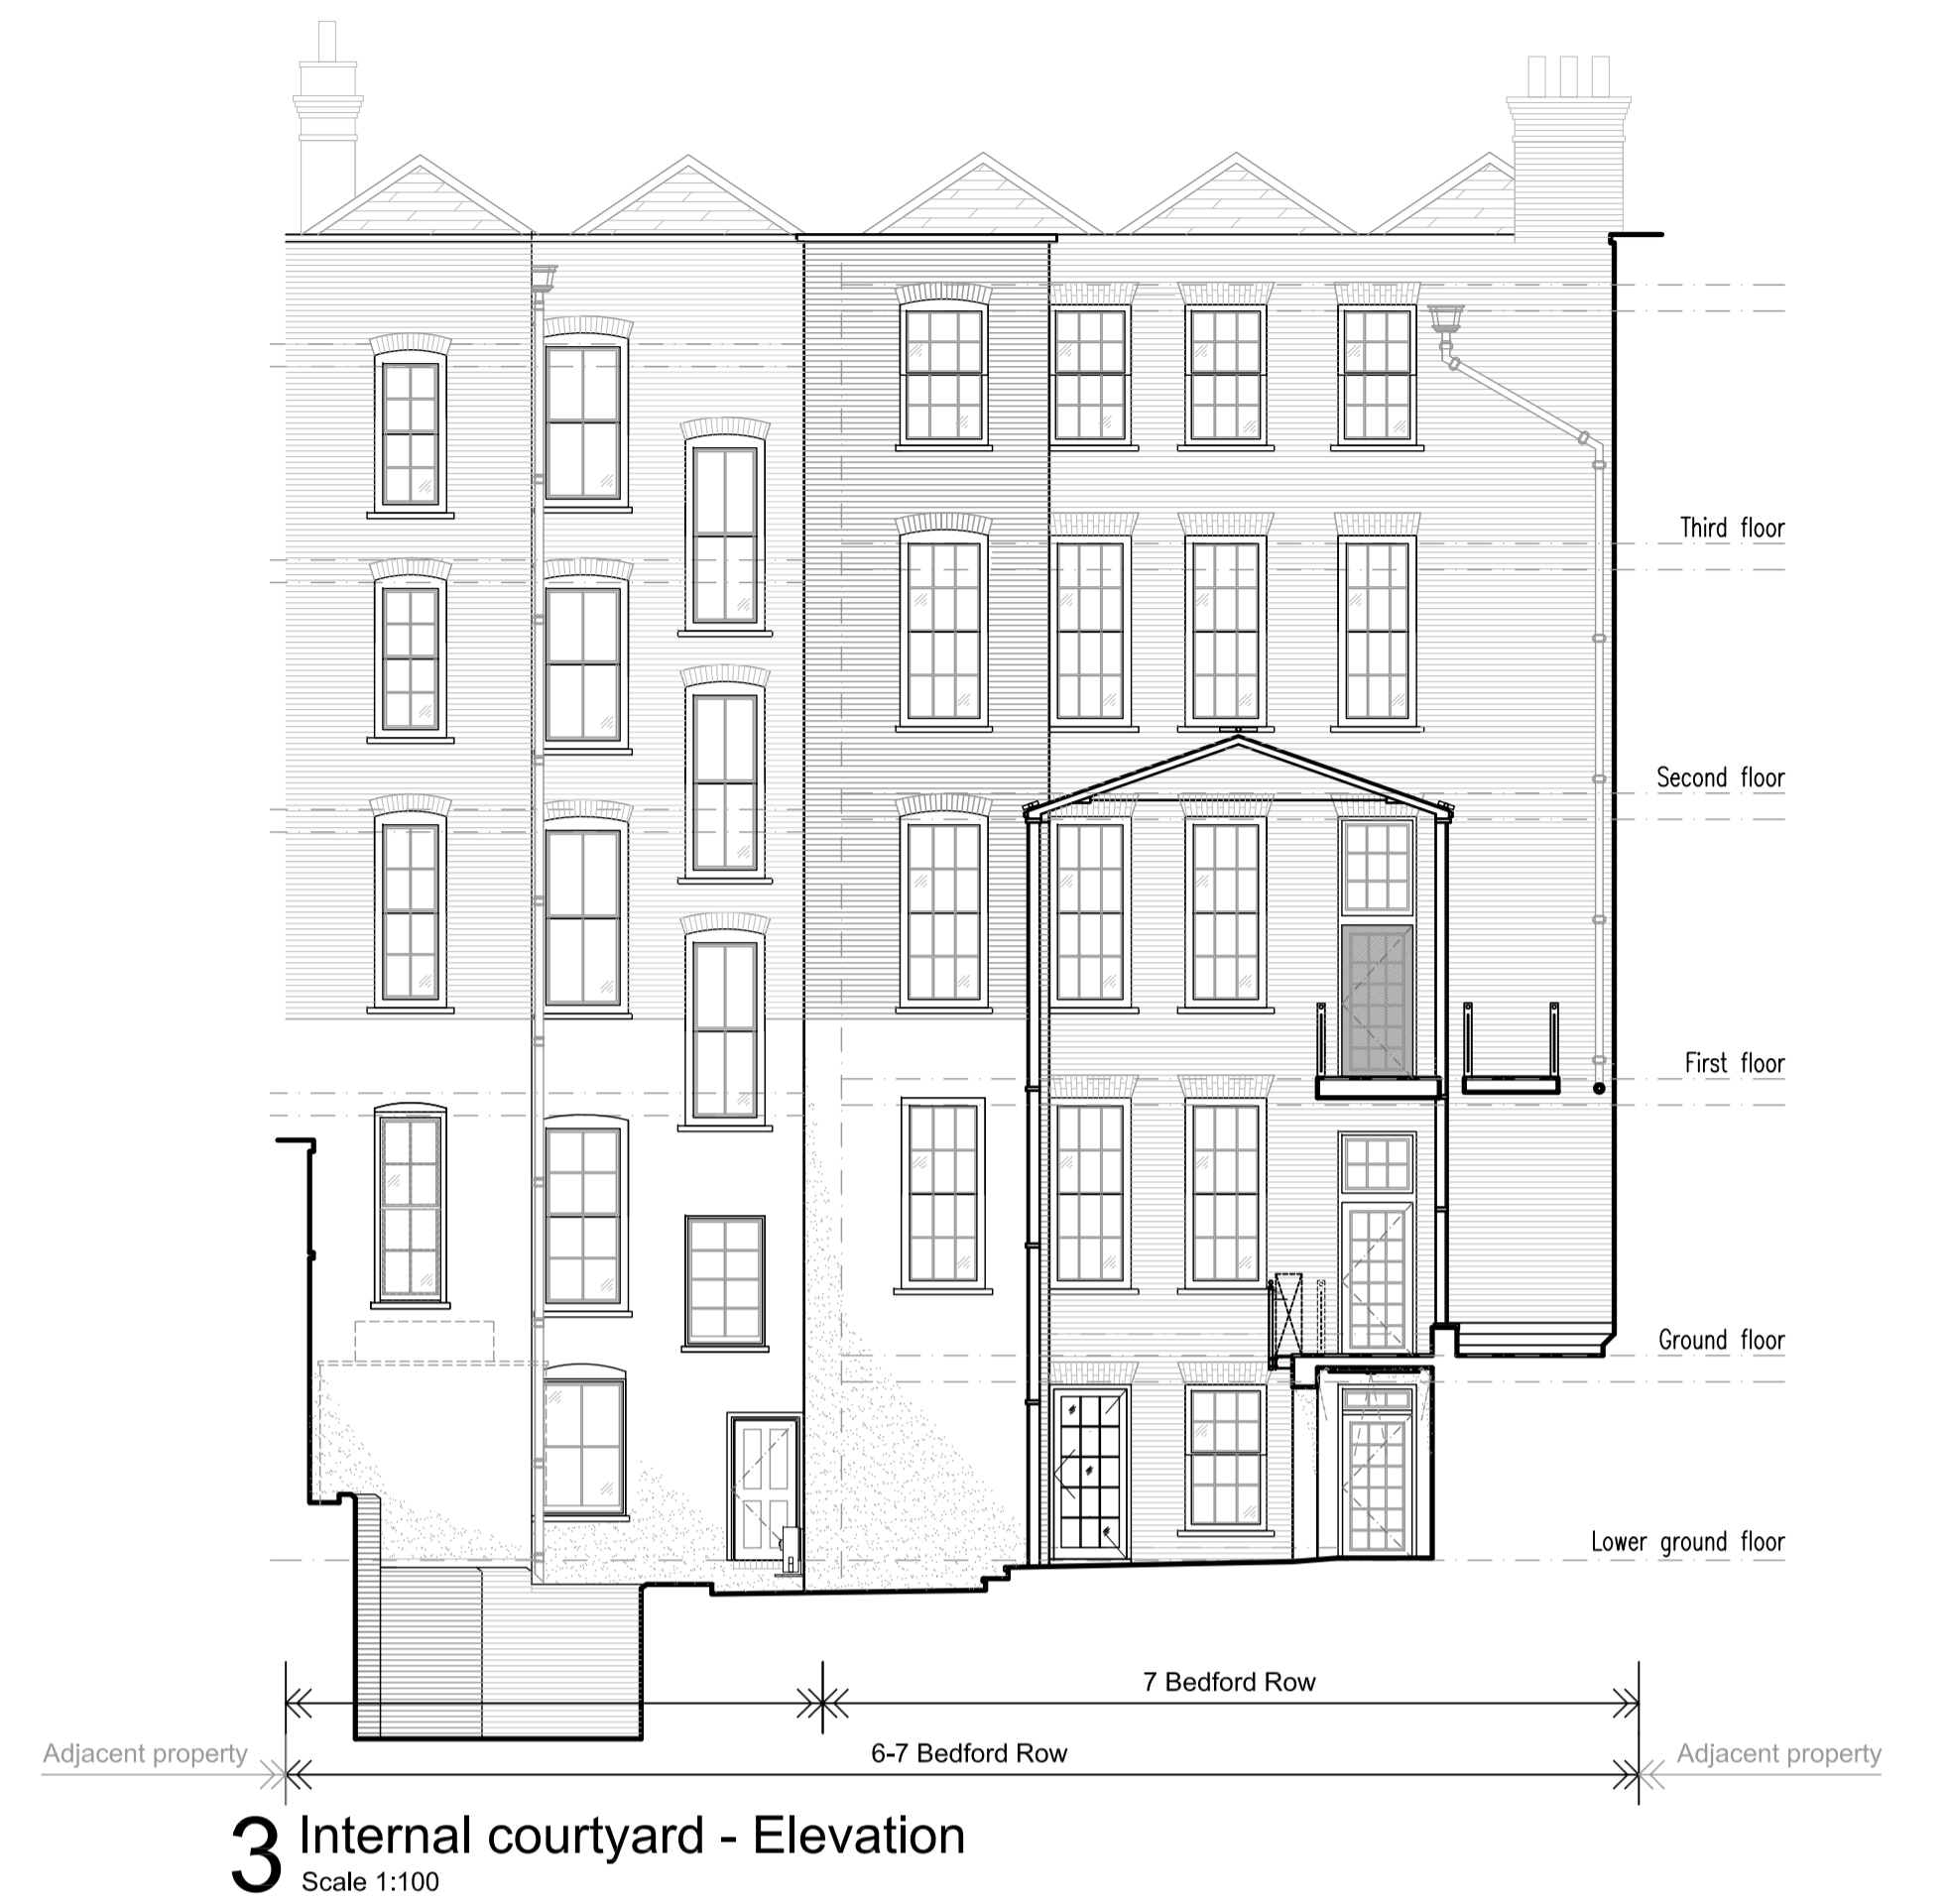


**3 Internal courtyard - Elevation**  
Scale 1:100

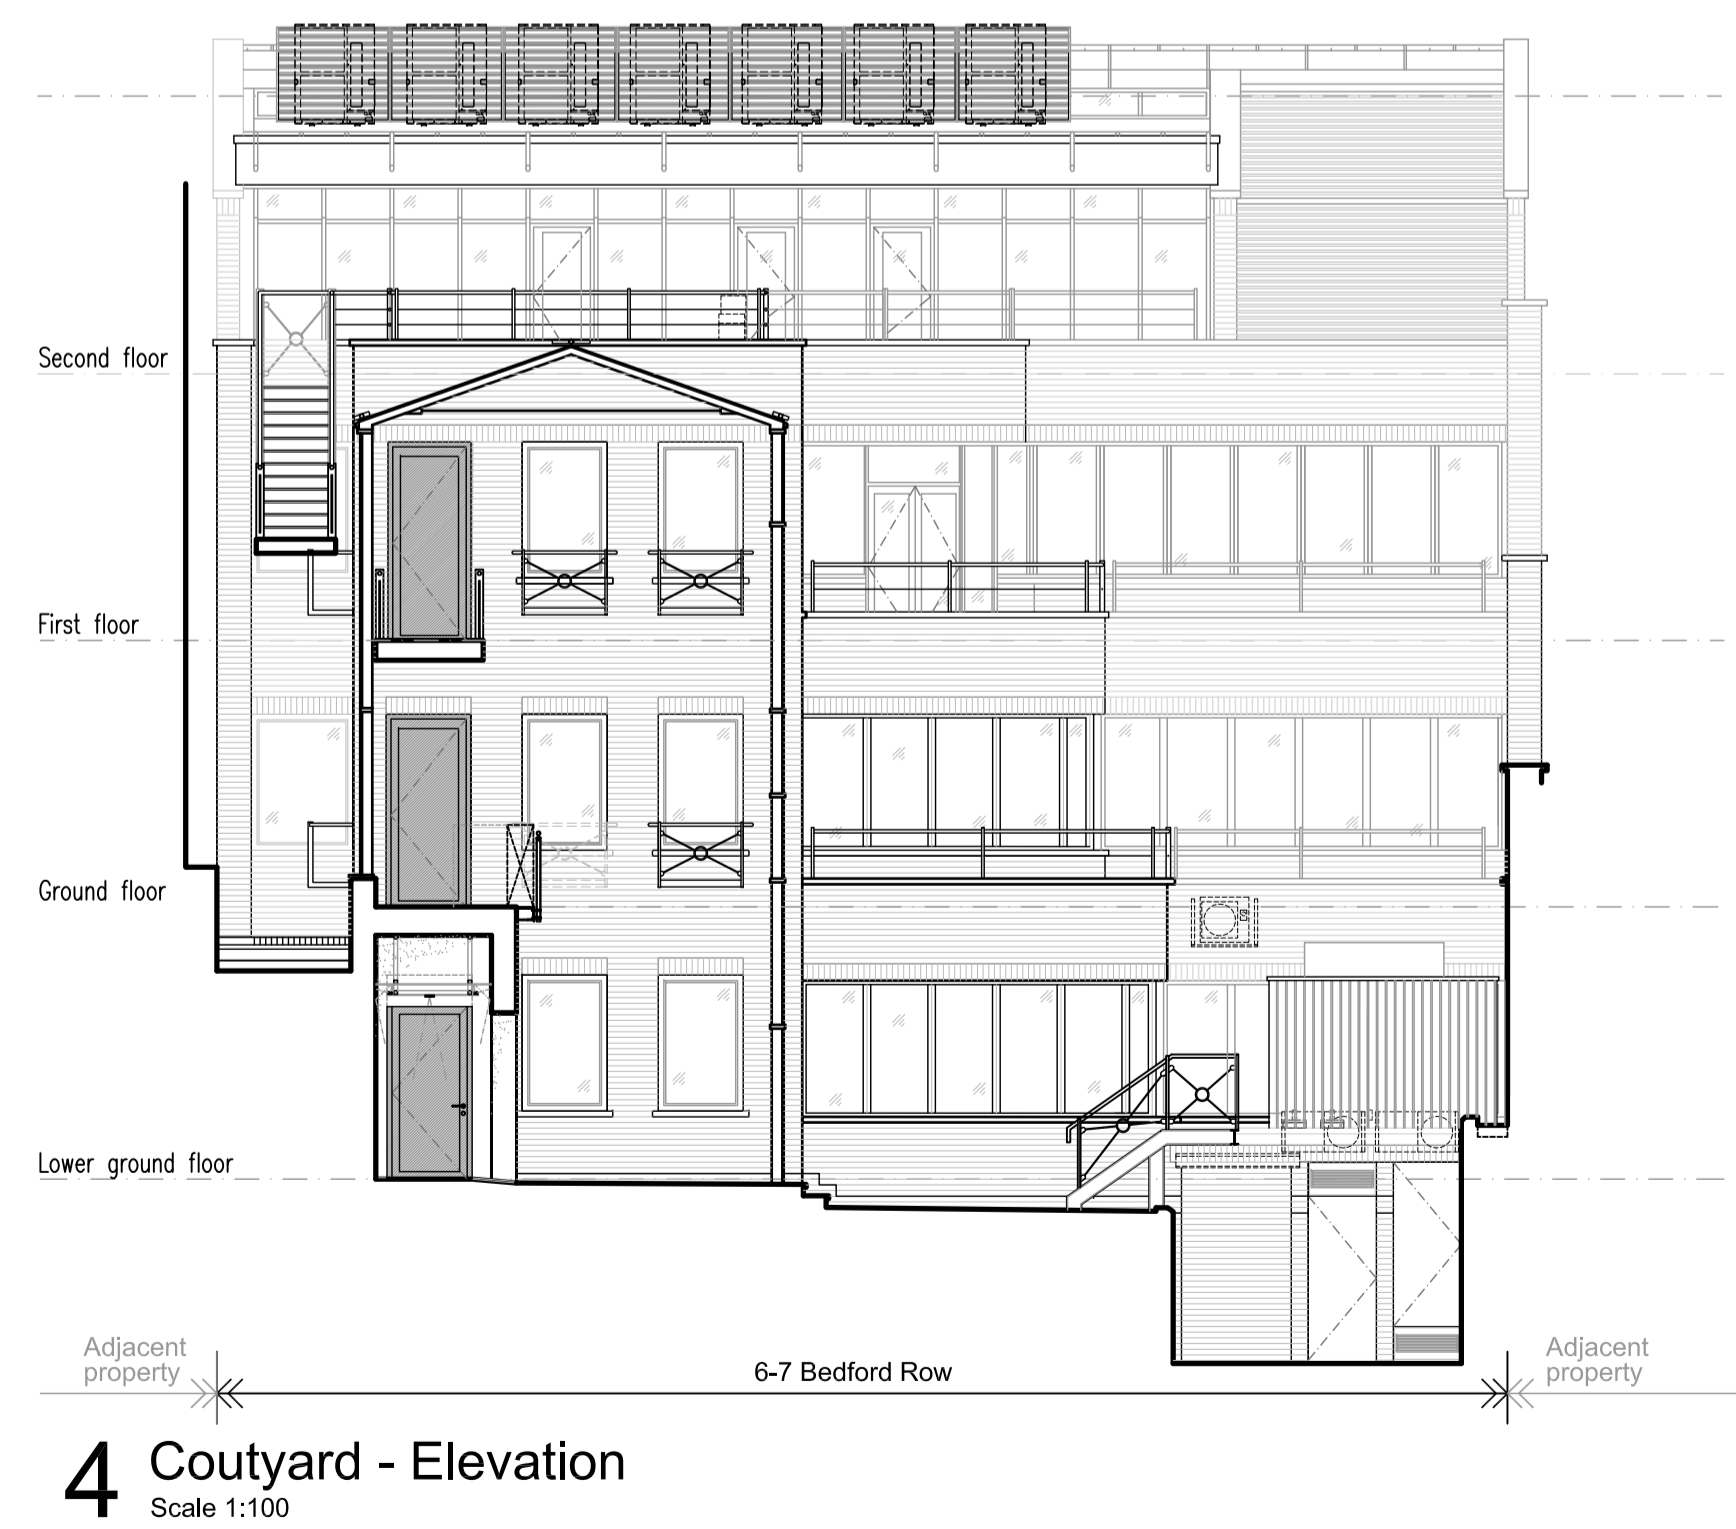


**4 Coutyard - Elevation**  
Scale 1:100



**5 Inner courtyard - Elevation**  
Scale 1:100

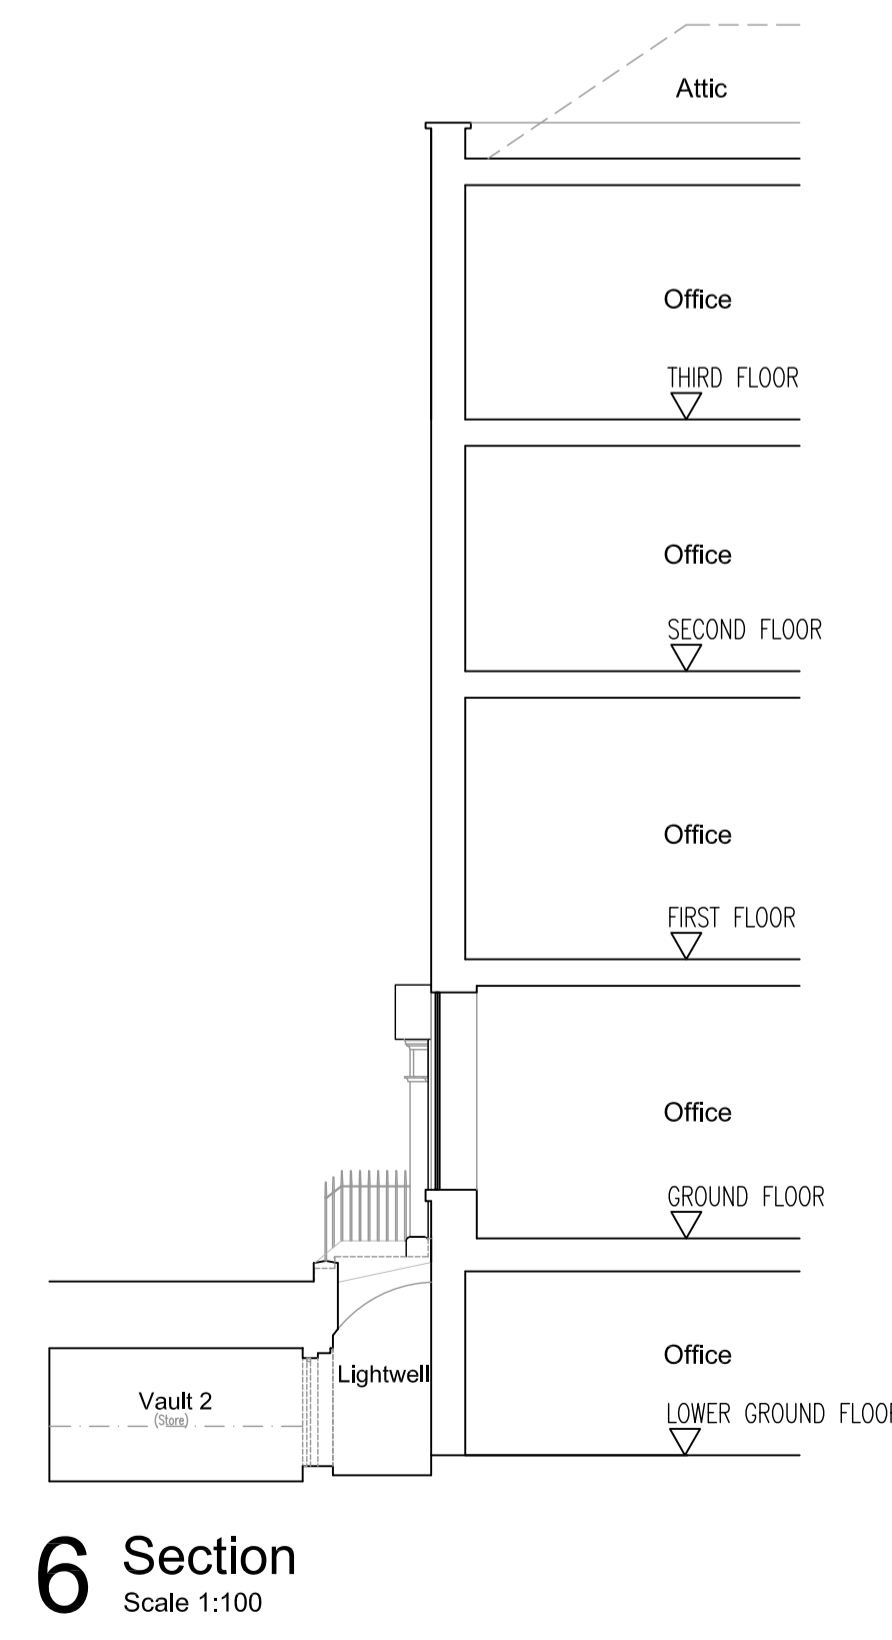

**6 Section**  
Scale 1:100

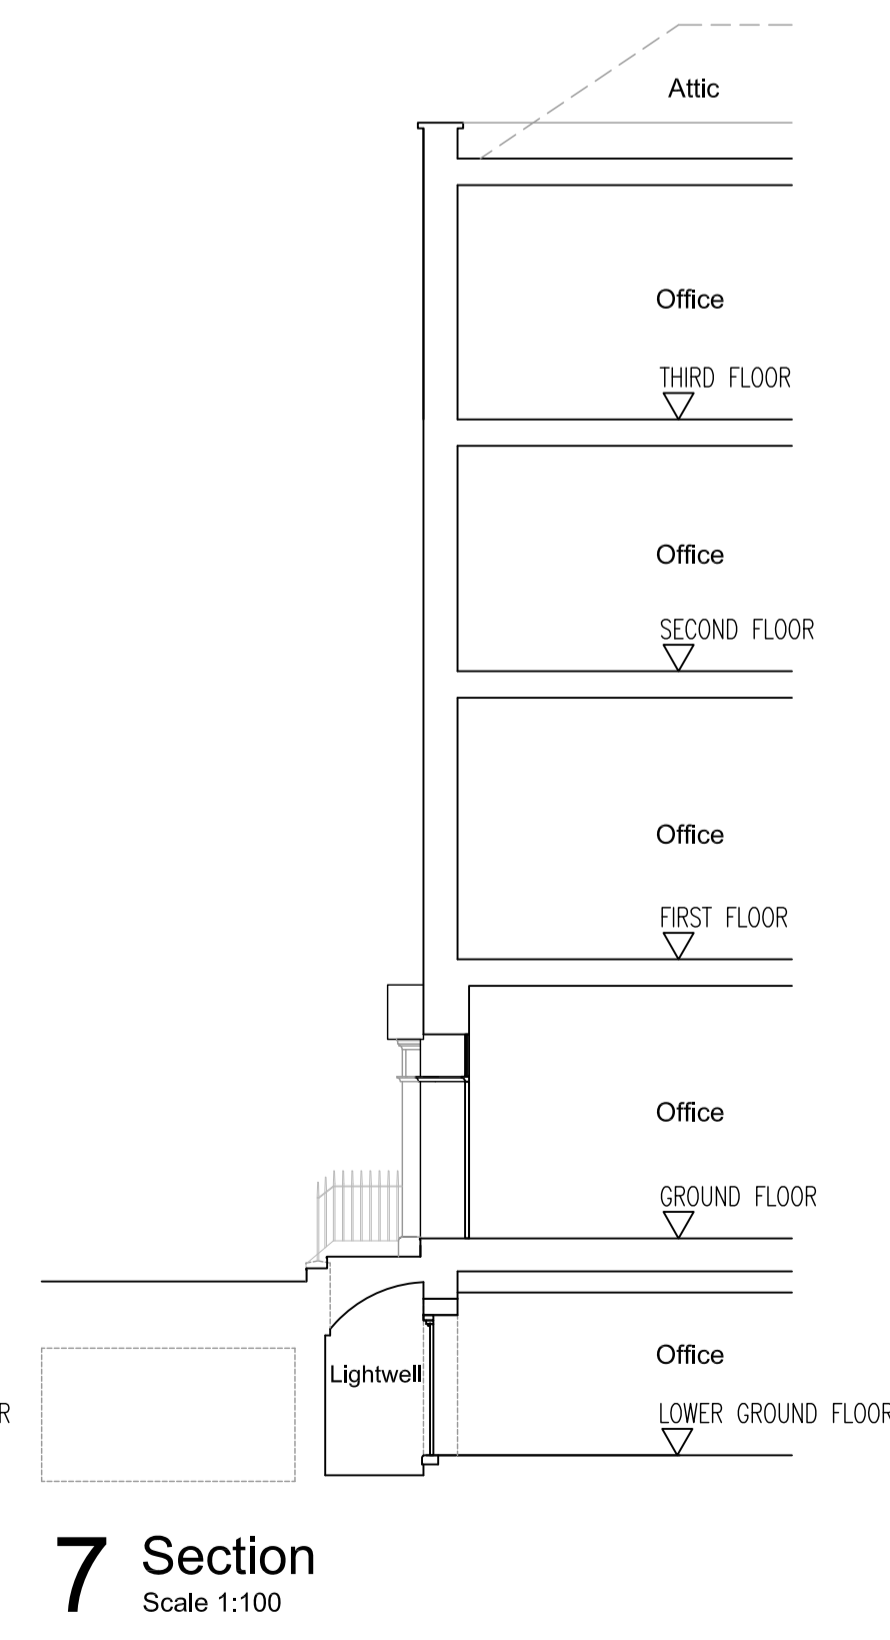

**7 Section**  
Scale 1:100

Rev.	Drawn	Description	Date
C	LC	Issued to local Authority for Planning Permission & Listed Building Consent for external DDA lift to front entrance. Section information added to drawing.	22.03.19
B	LC	Elevations 2, 3 & 4 updated. Elevation 5 added. Issued for Tender.	11.10.18
A	LC	Ground floor plan updated.	17.05.18
-	LC	Issued to local Authority for Listed Building Consent.	23.02.18



Client	Chambers 7BR
Project	7 Bedford Row London WC1R 4BS
Drawing	Existing External Building Elevations

Drawing Status	APPROVAL
Scale	1:100@A1
Drawn by	LC
Checked by	LC
Date	JAN 2018
Cad file	-2332 EX0G
Project no.	172332
Revision no.	EXELE
Revision	C