


a1

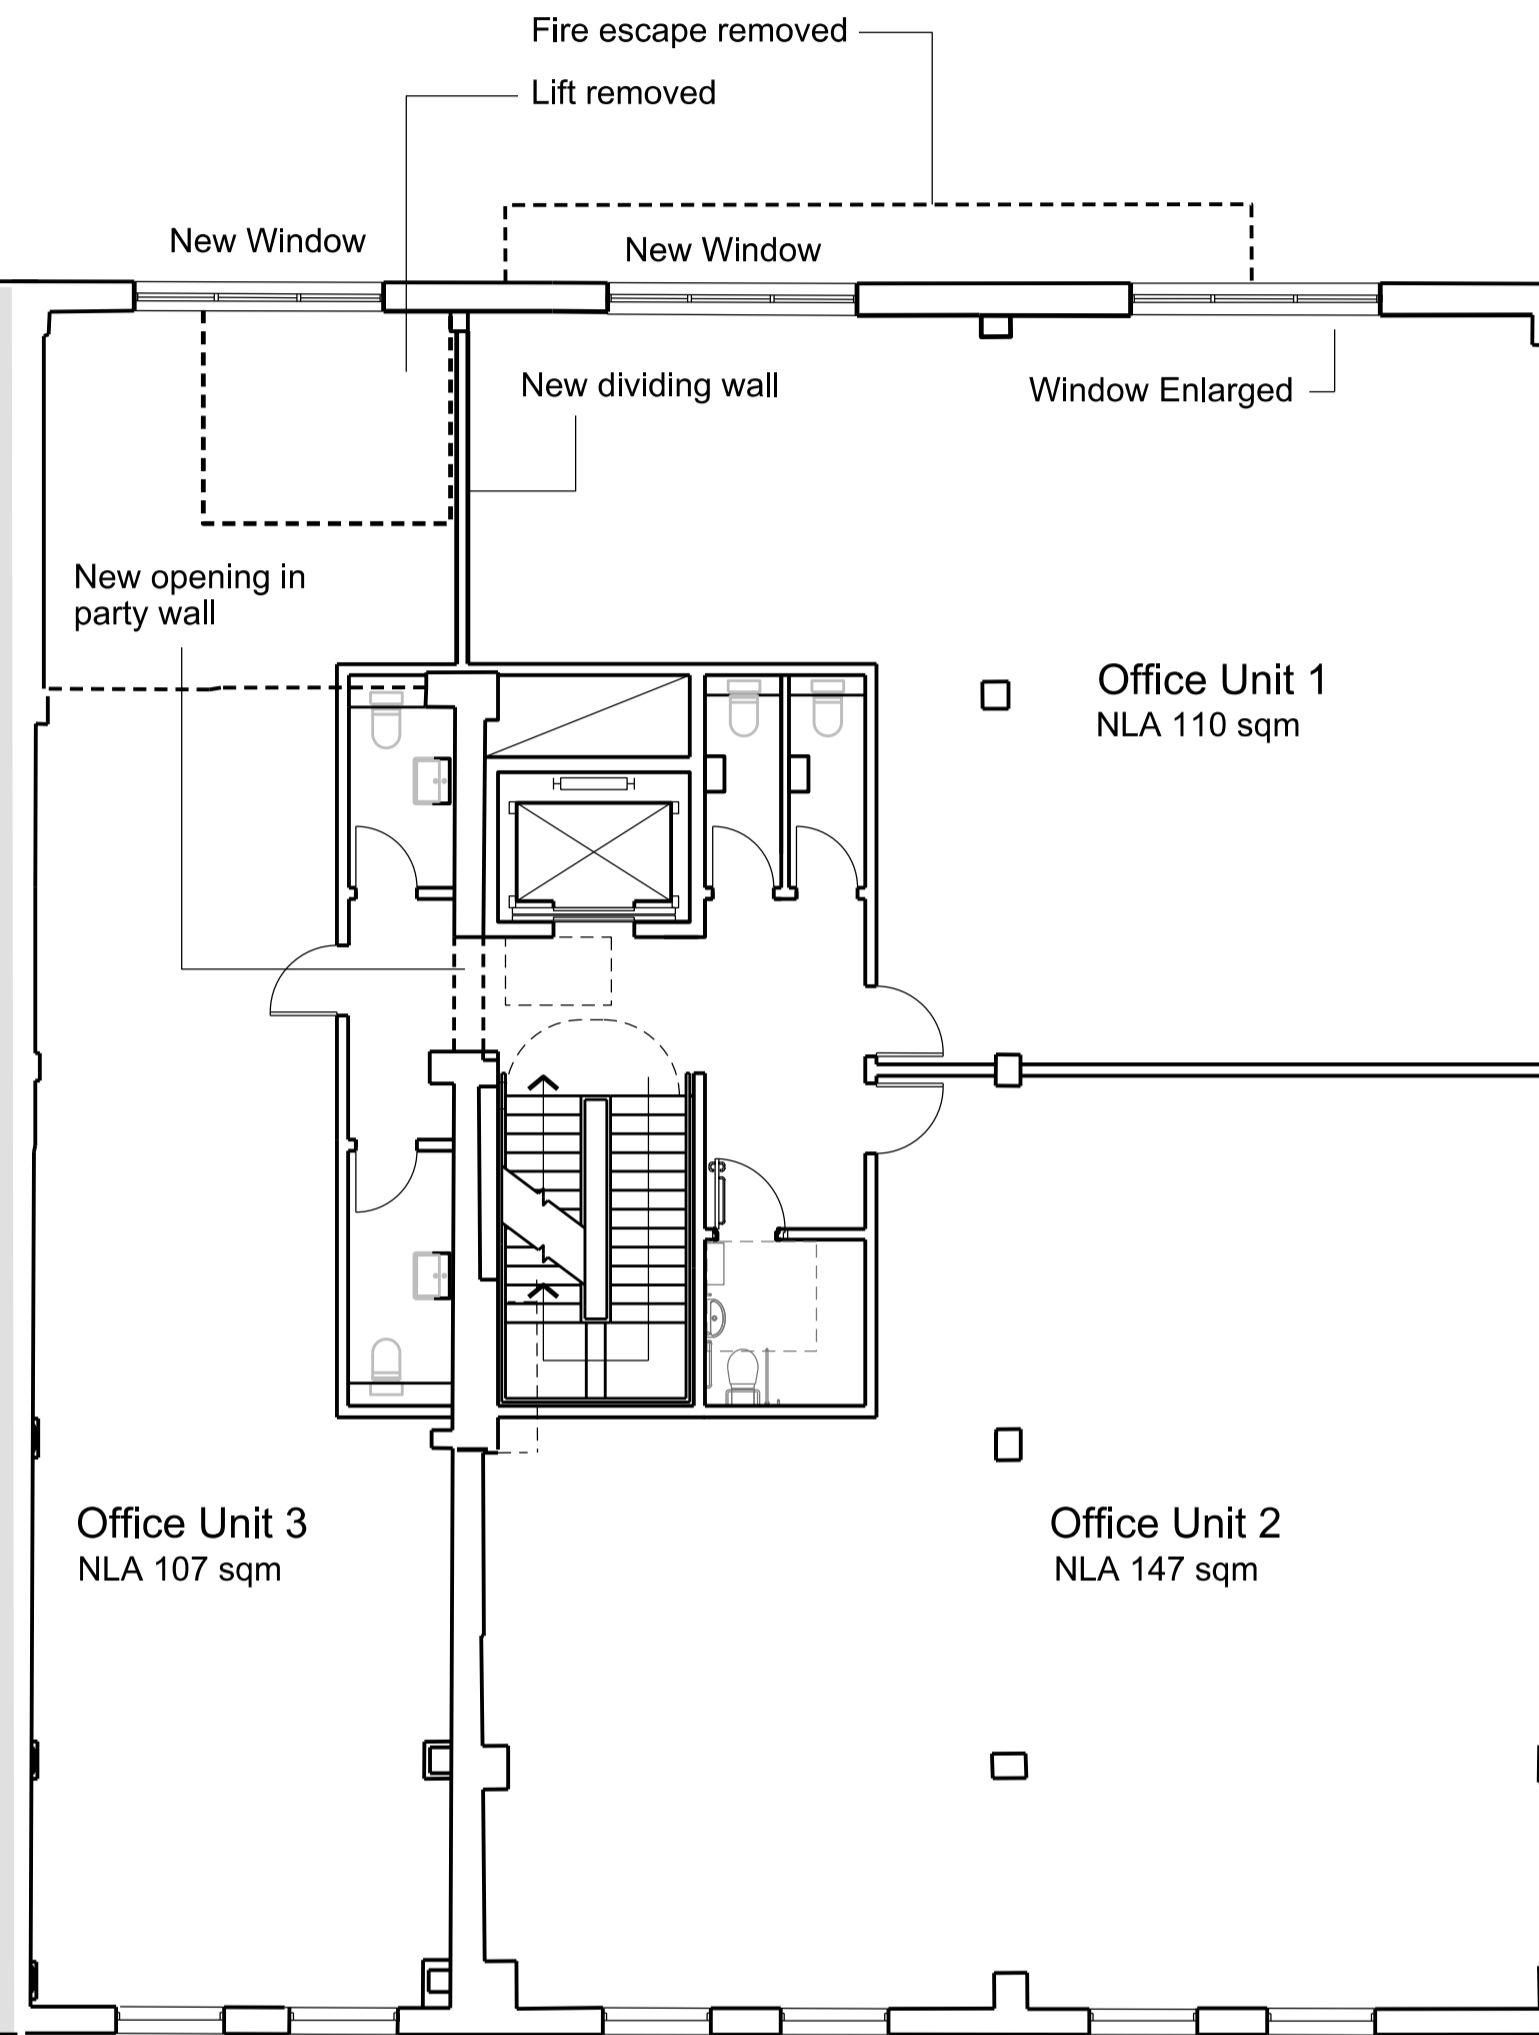

128 Waterstones

126 Specsavers

124 Game

122 Vision Express


114-120 Post Office

112 McDonalds


Camden High Street

Rev	Date	Amendment	By	Checked
C	28.01.18	Planning Updates	GJK	AG
B	30.10.18	Pre-App updates	GJK	AG
A	15.10.18	First Issue	AG	

Gollifer Langston Architects Ltd registered in England and Wales no 4394316  
Do not scale from drawings. All dimensions to be checked on site by contractor and such dimensions to be the contractor's responsibility. Drawing errors and omissions to be reported to the architect.

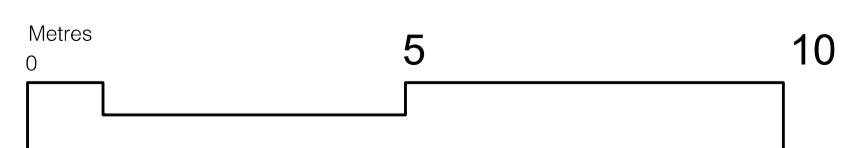

This drawing is not based on measured survey data - indicative only.

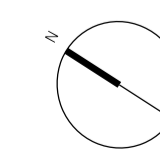

114-122 Camden High Street

First Floor Plan

**gollifer langston architects**  
20-24 Kirby Street, London, EC1N 8TS  
tel 020 7734 2134 email info@golliferlangston.co.uk

Status **For Approval**

Drawing Number **289-101**  
Revision **C**

Date 14.08.18  
Scale 1:100 @ a1, 1:200 @ a3