





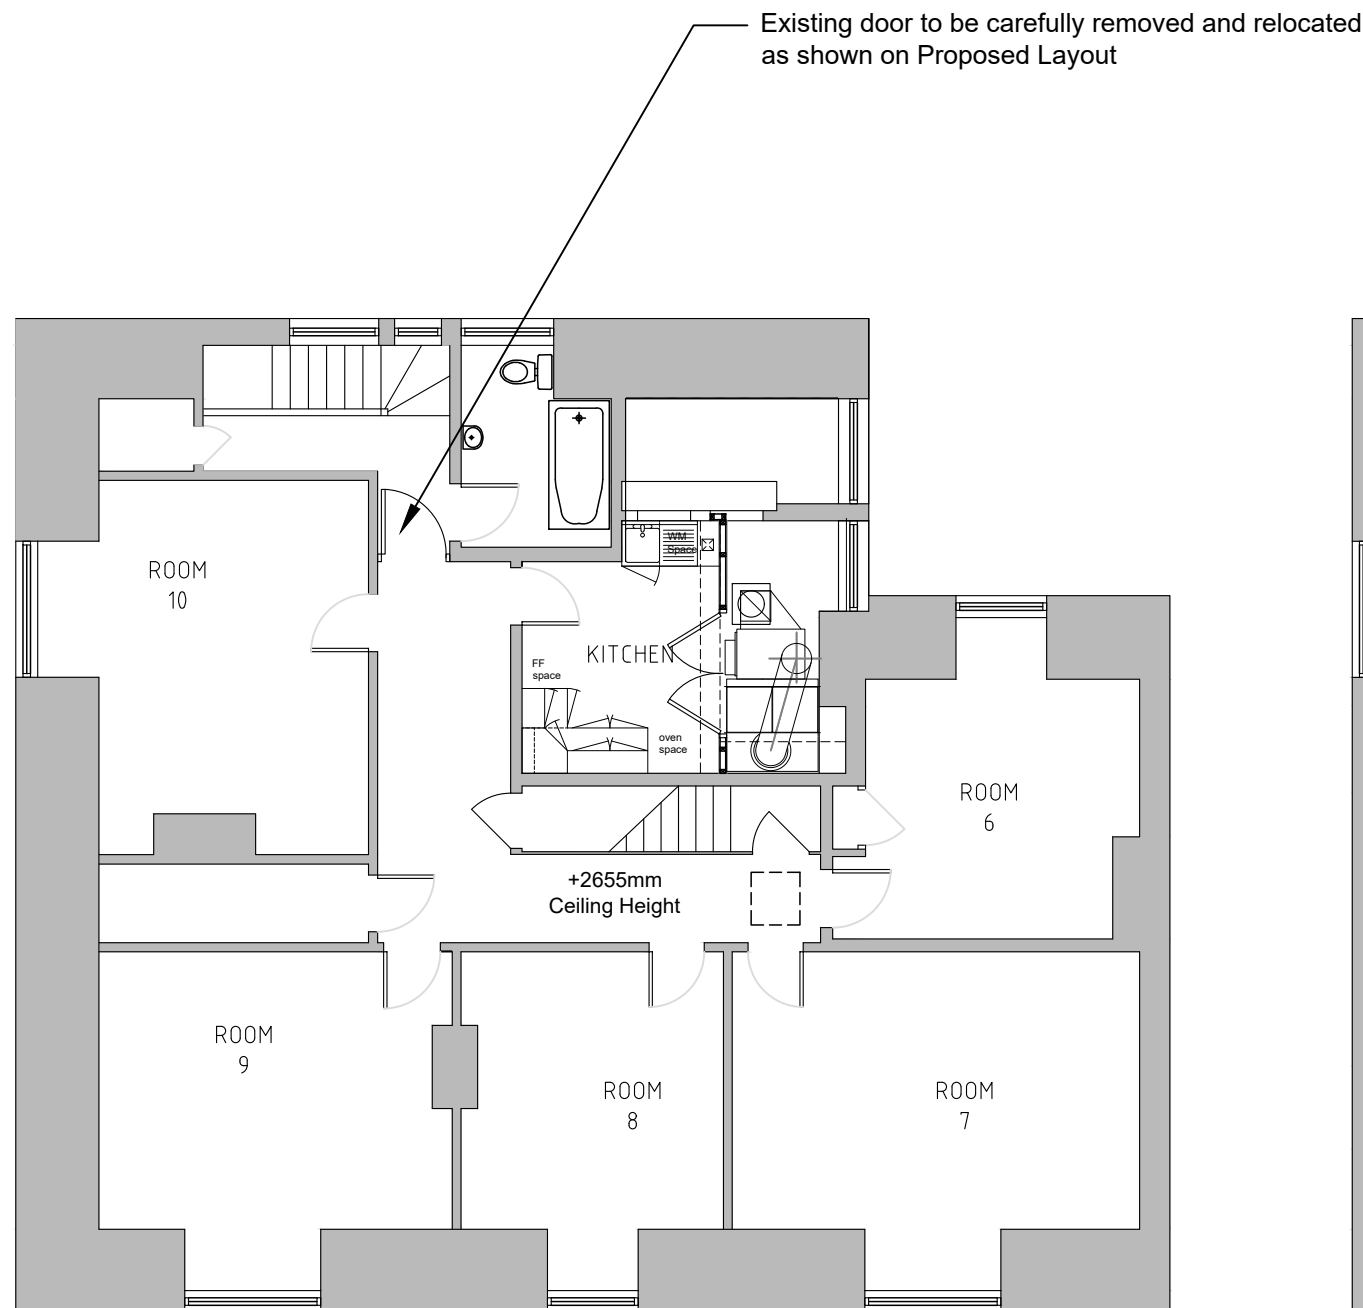


Existing 2nd Floor Layout
Scale 1:100

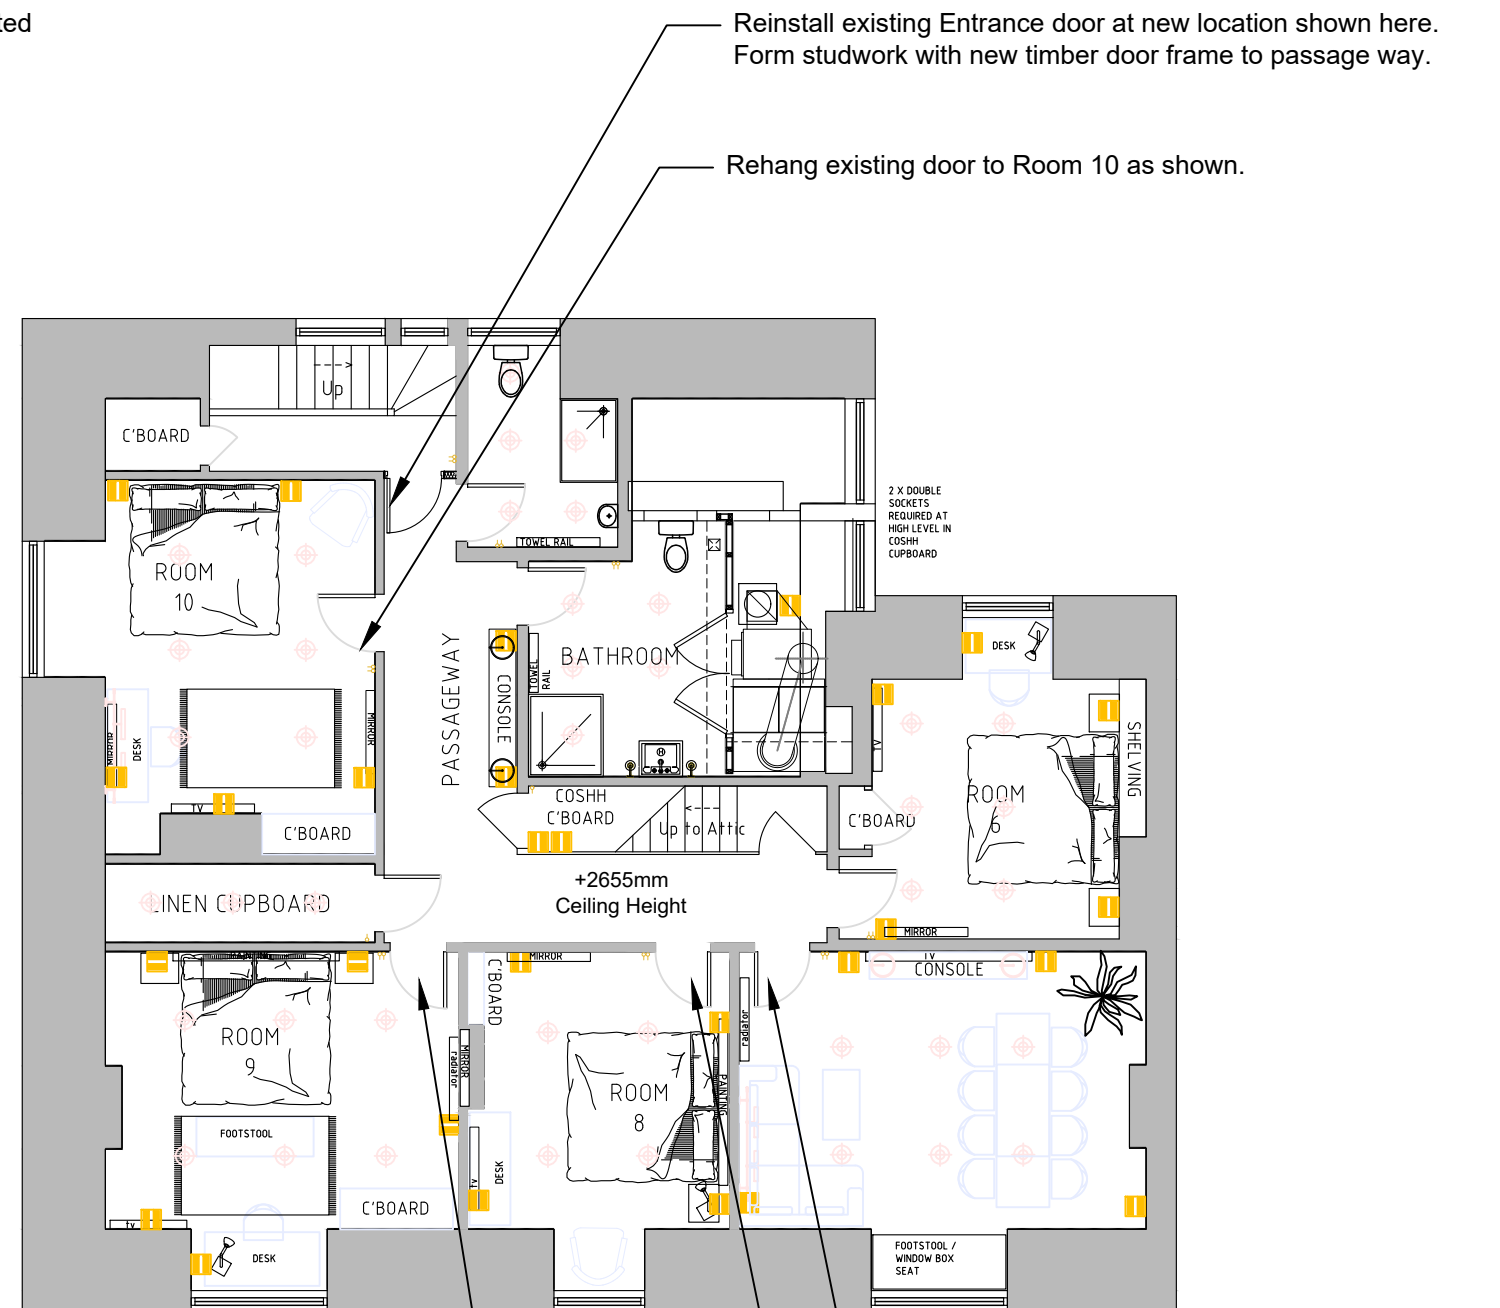

Proposed 2nd Floor Layout
Scale 1:100

SCALE BAR - scale 1:100

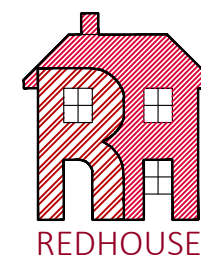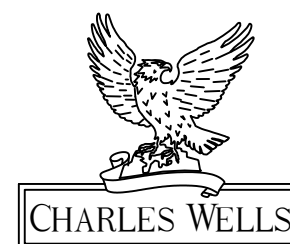 

REV A: Rehang door into accommodation. March 2019

TITLE	Application for Change of Use of 2nd Floor Somers Town Coffee House, 60 Charlton Street, London			
DETAIL	Existing & Proposed 2nd Floor Plans			
SCALE	As noted	SHEET:	A3	19-012-02A
DRAWN	AJ			
DATE	March 2019	ISSUE	PRELIMINARY	
REDHOUSE, 8 GENTIAN CLOSE, RUSHDEN, NORTHANTS. NN10 0UG 01933 358617				