



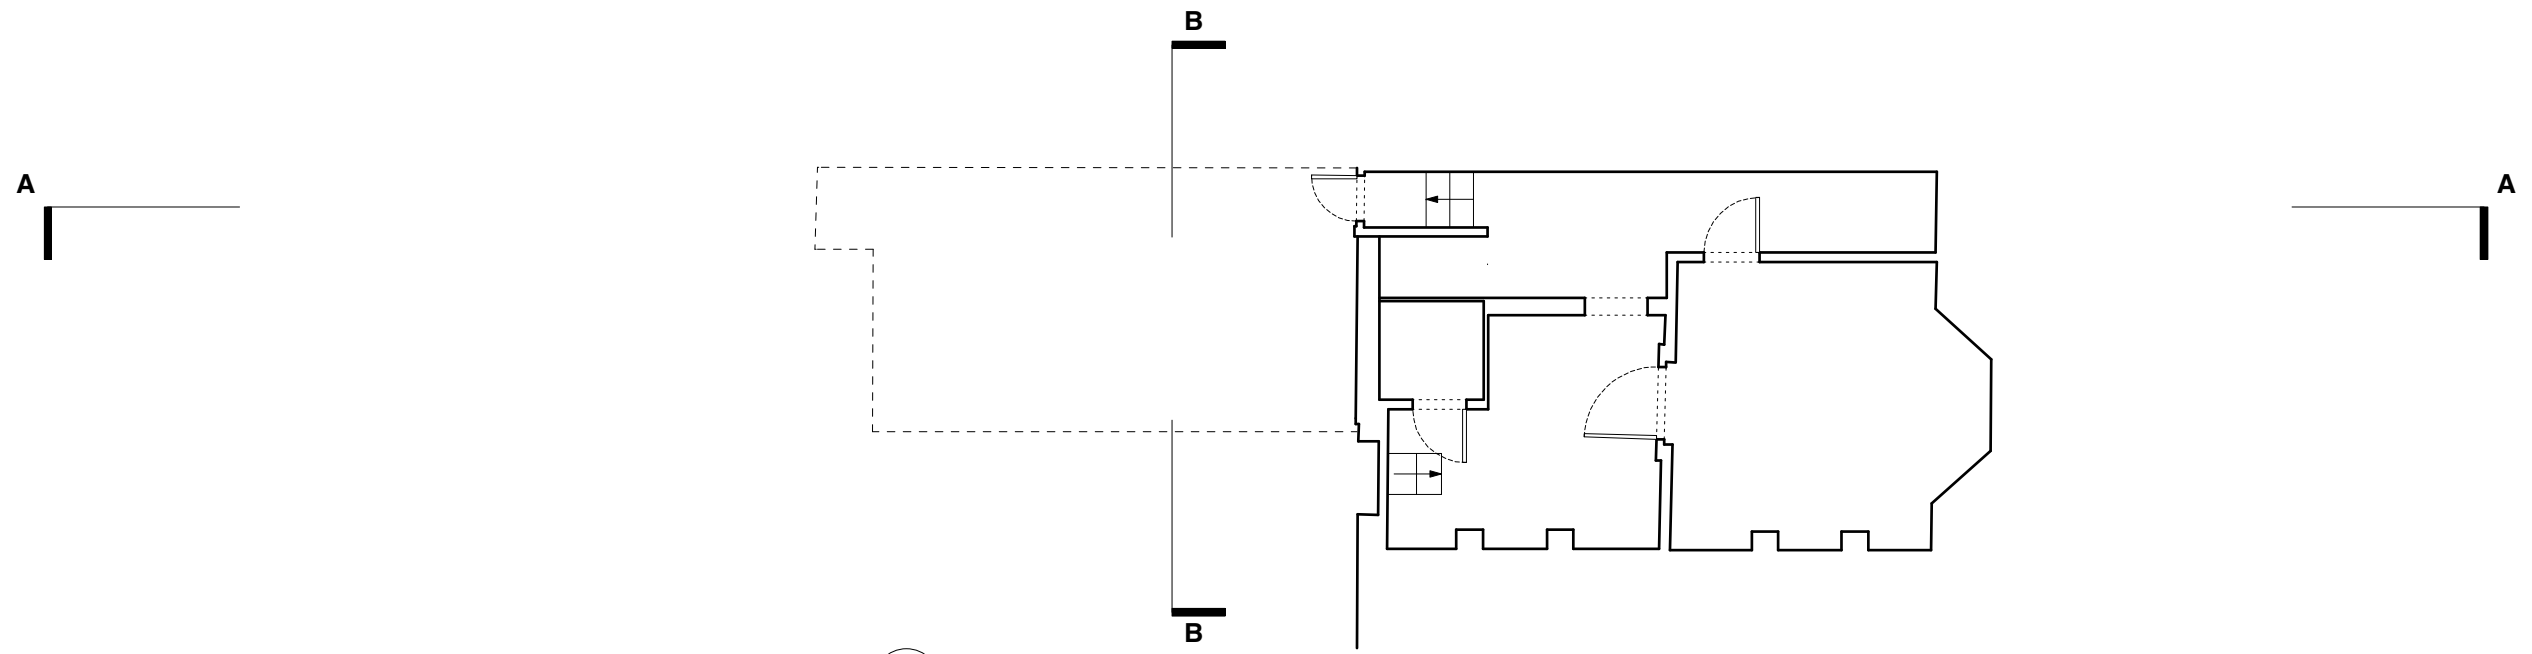

01 Basement Floor Plan
Scale 1:100 @ A3

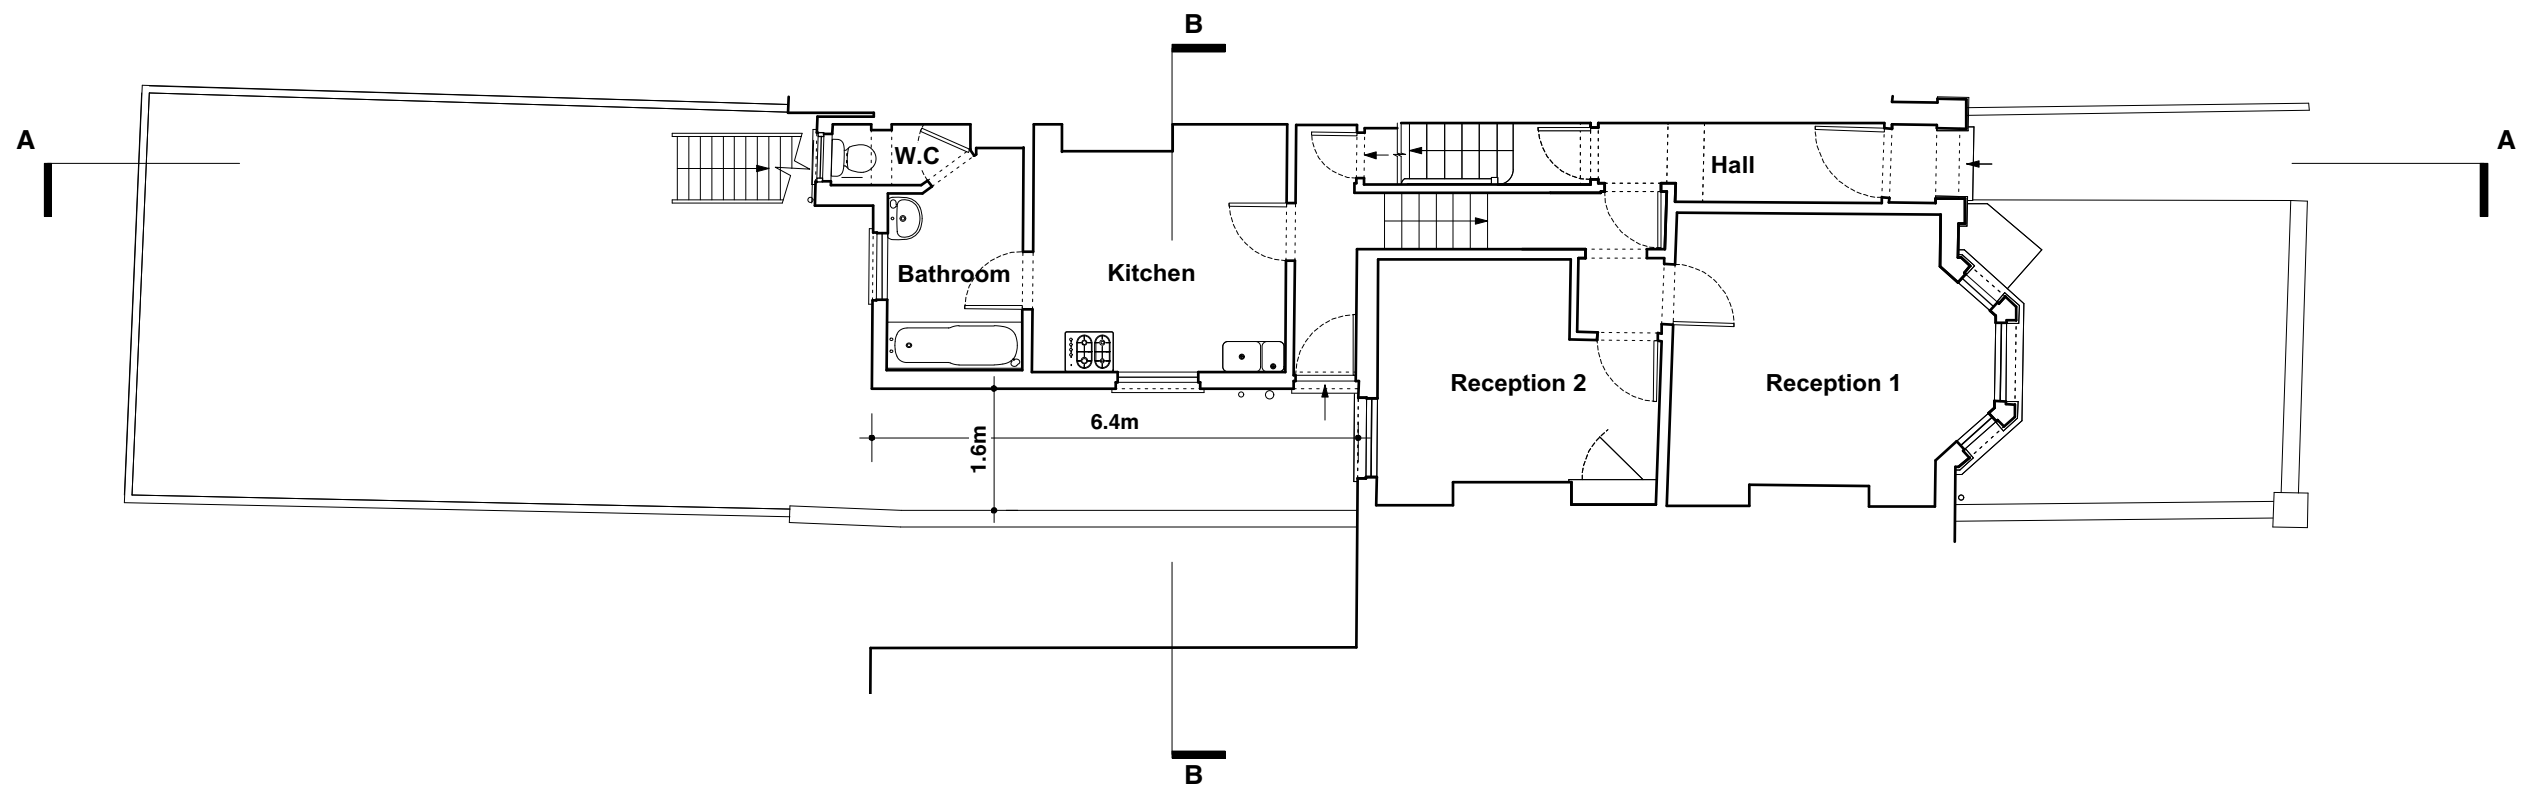


02 Lower Ground Floor Plan
Scale 1:100 @ A3




Existing Plans

DWG NO	ISSUED	REV
EX-100	Jan 2019	
Existing Plans	SCALE	JOB NO
	1:100 @ A3	125
Kylemore Road 13 Kylemore Road, NW6 2PS		

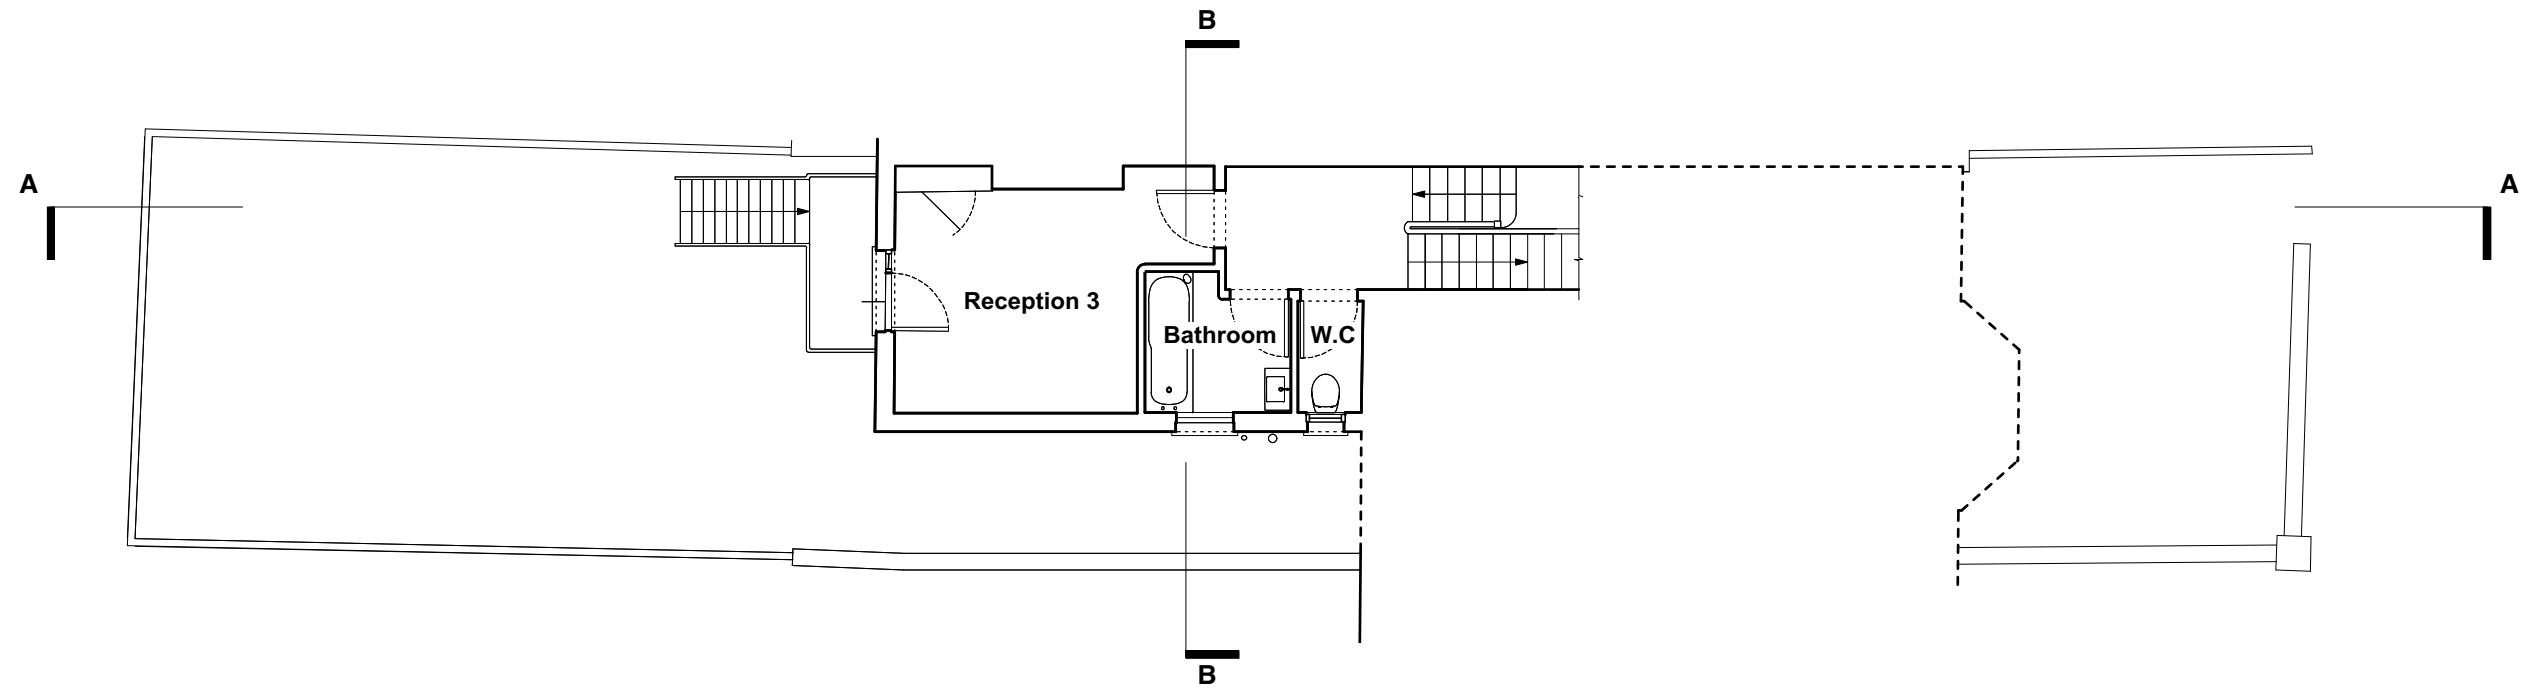

01 Upper Ground Floor Plan
Scale 1:100 @ A3

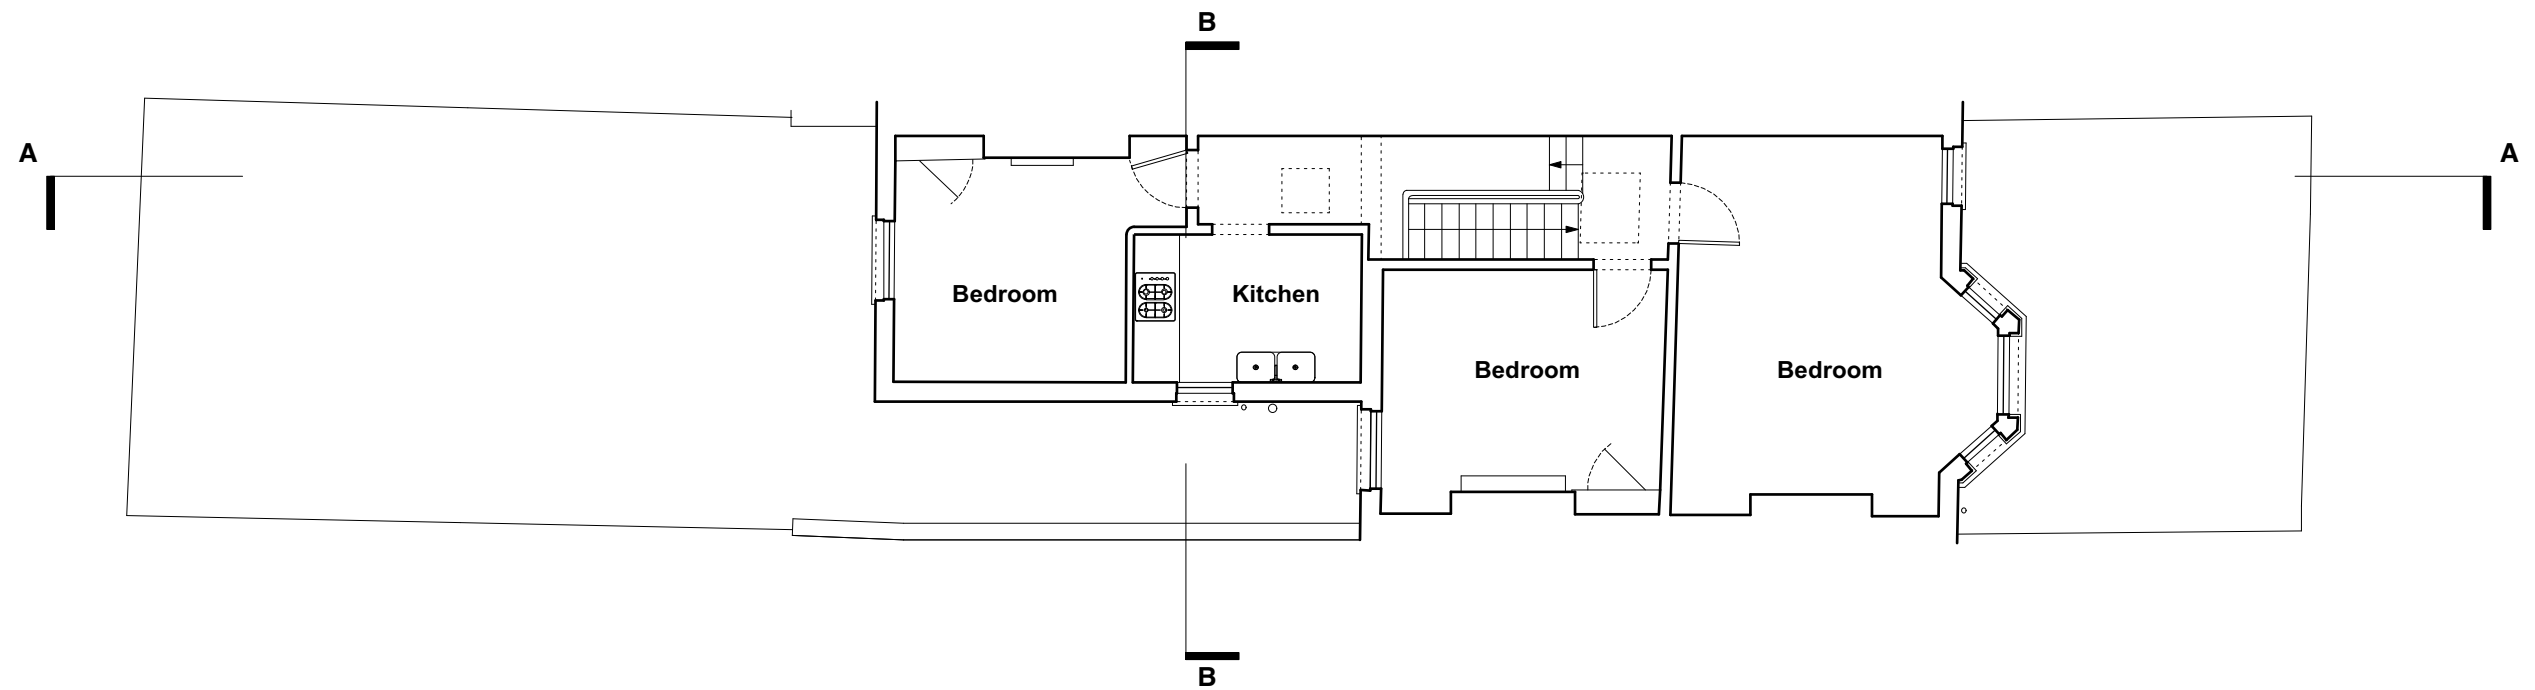


02 First Floor Plan
Scale 1:100 @ A3



Existing Plans

DWG NO	ISSUED	REV
EX-101	Jan 2019	
SCALE		
Existing Plans	1:100 @ A3	
JOB NO		
Kylemore Road	125	
13 Kylemore Road, NW6 2PS		

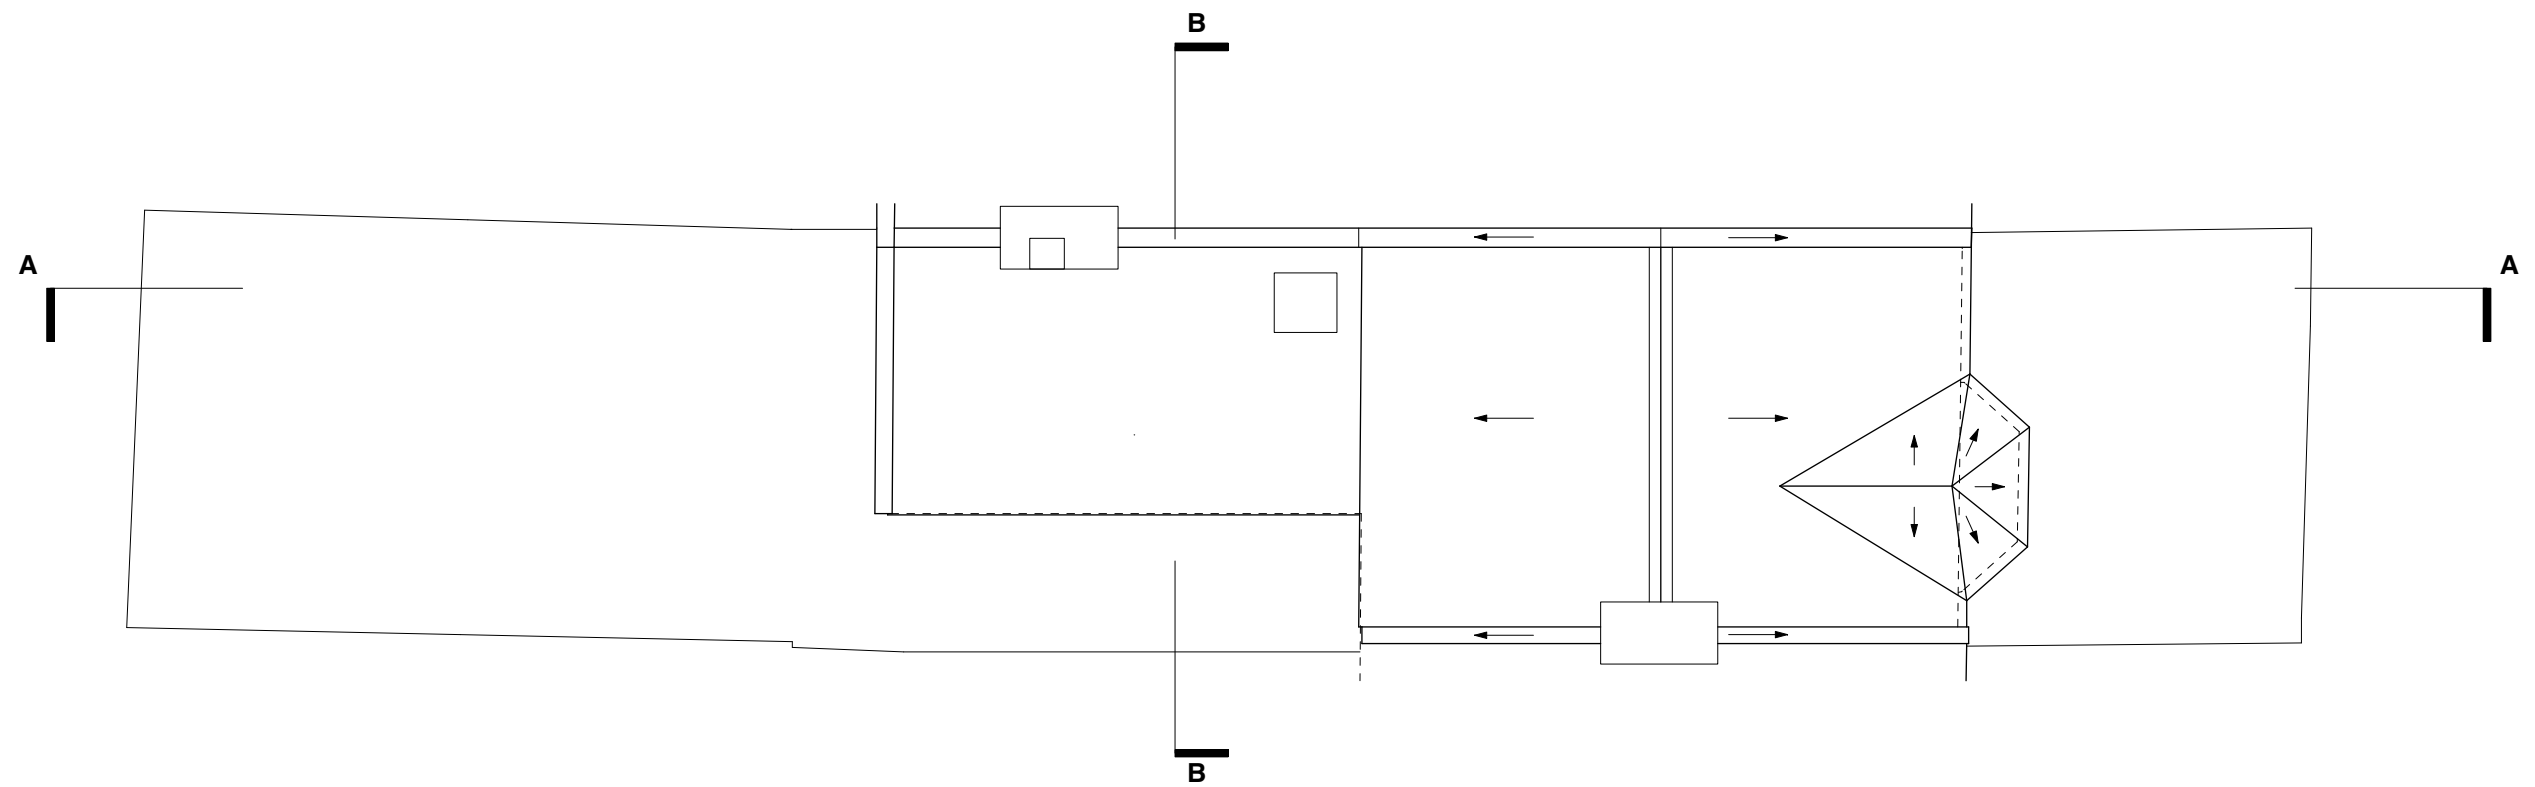

01 Roof Plan
Scale 1:100 @ A3




Existing Plans


DWG NO	ISSUED	REV
EX-102	Jan 2019	
SCALE		
Existing Plans	1:100 @ A3	
JOB NO		
Kylemore Road 13 Kylemore Road, NW6 2PS	125	

Oliver Leech Architects
www.oliverleech.com // hello@oliverleech.com // 0207 183 7977

©

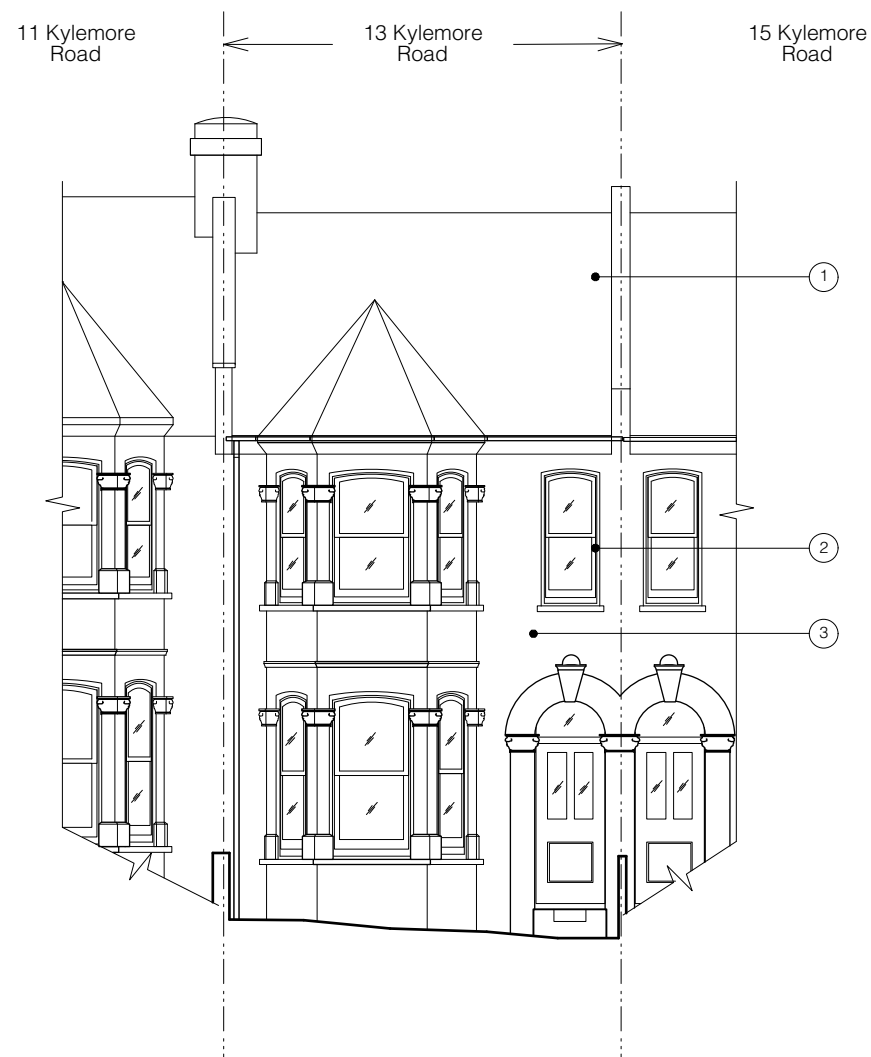

01 Front Elevation
Scale 1:100 @ A3

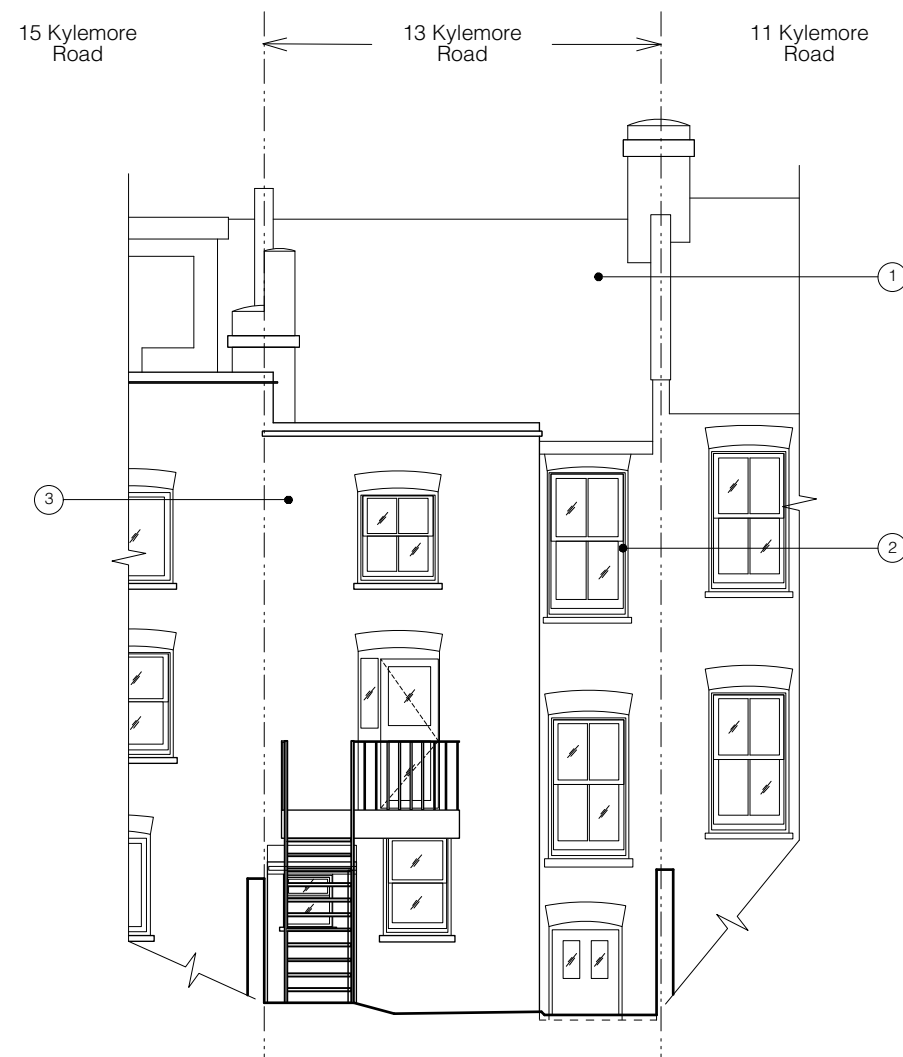

02 Rear Elevation
Scale 1:100 @ A3


- ① Slate roof
- ② Timber sash window
- ③ London stock brickwork



Existing Elevations

DWG NO	ISSUED	REV
EX-200	Jan 2019	
SCALE		
Existing Elevations	1:100 @ A3	
JOB NO		
Kylemore Road	125	
13 Kylemore Road, NW6 2PS		

Oliver Leech Architects
www.oliverleech.com // hello@oliverleech.com // 0207 183 7977

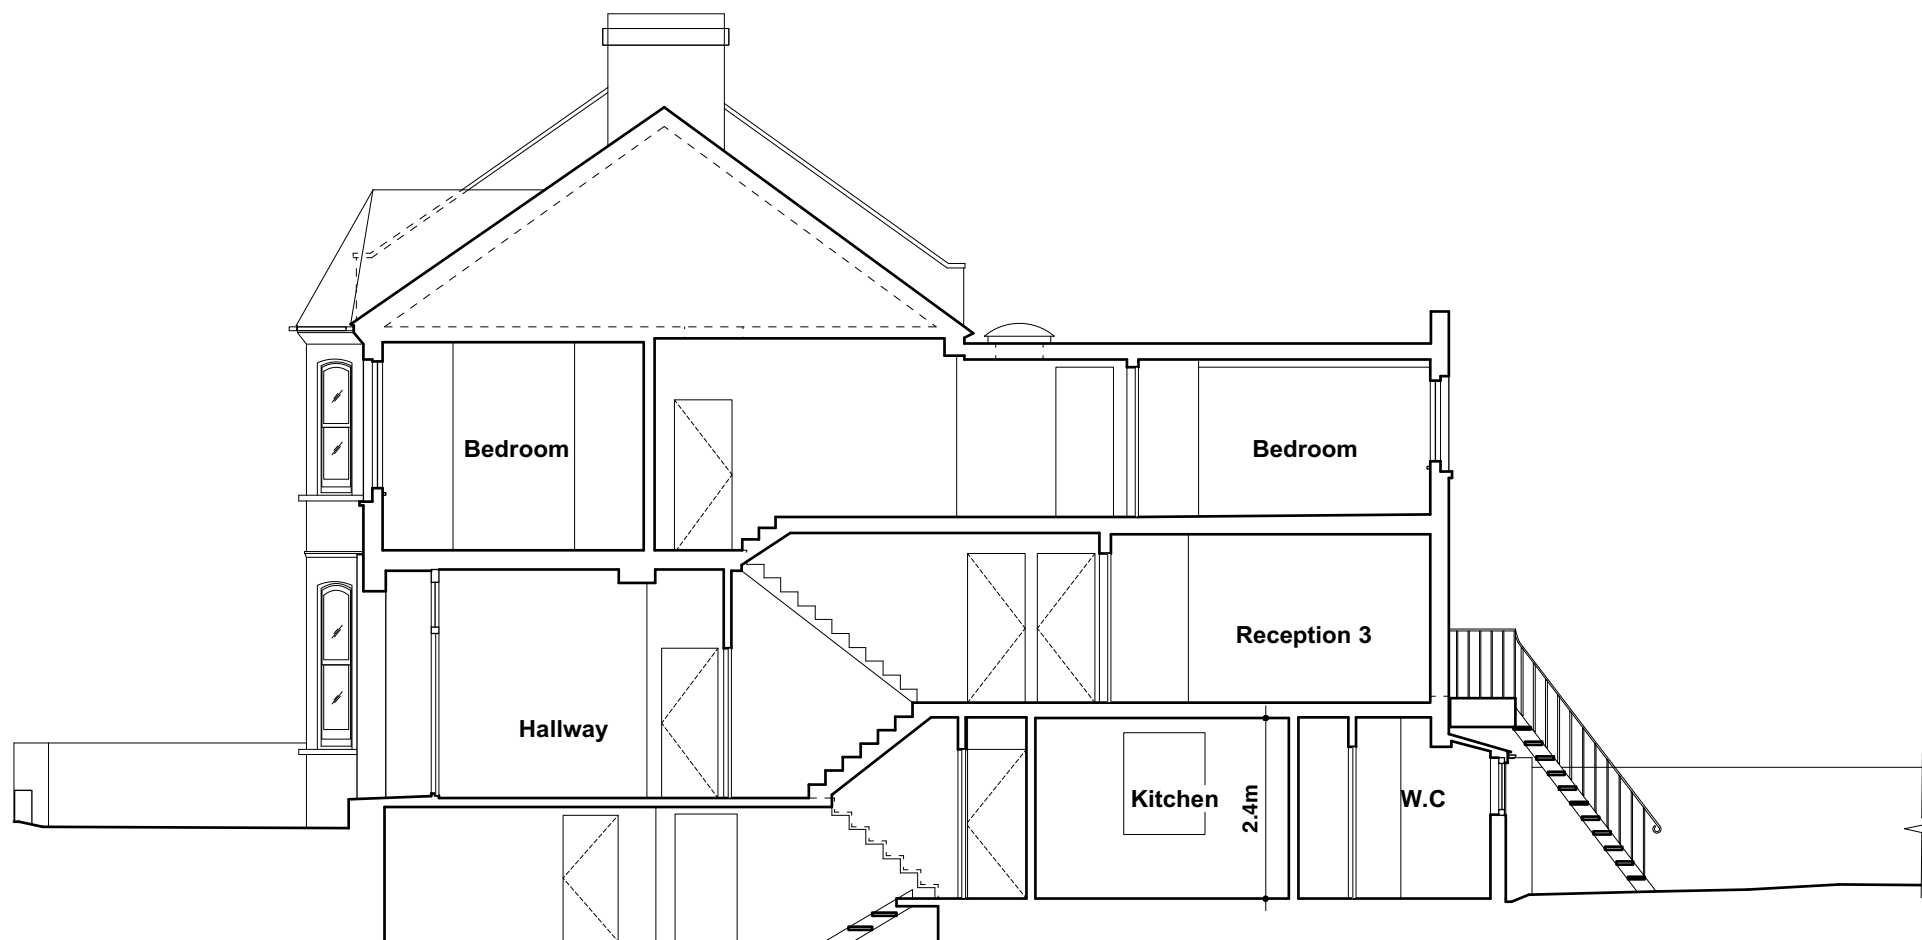

Existing Section AA



DWG NO	ISSUED	REV
EX-300	Jan 2019	
Existing Section AA	SCALE	
	1:100 @ A3	
Kylemore Road	JOB NO	
13 Kylemore Road, NW6 2PS	125	
Oliver Leech Architects		
www.oliverleech.com // hello@oliverleech.com // 0207 183 7977		
©		