




1 SCALE 1:20 @ A1
PROPOSED SIDE ELEVATION

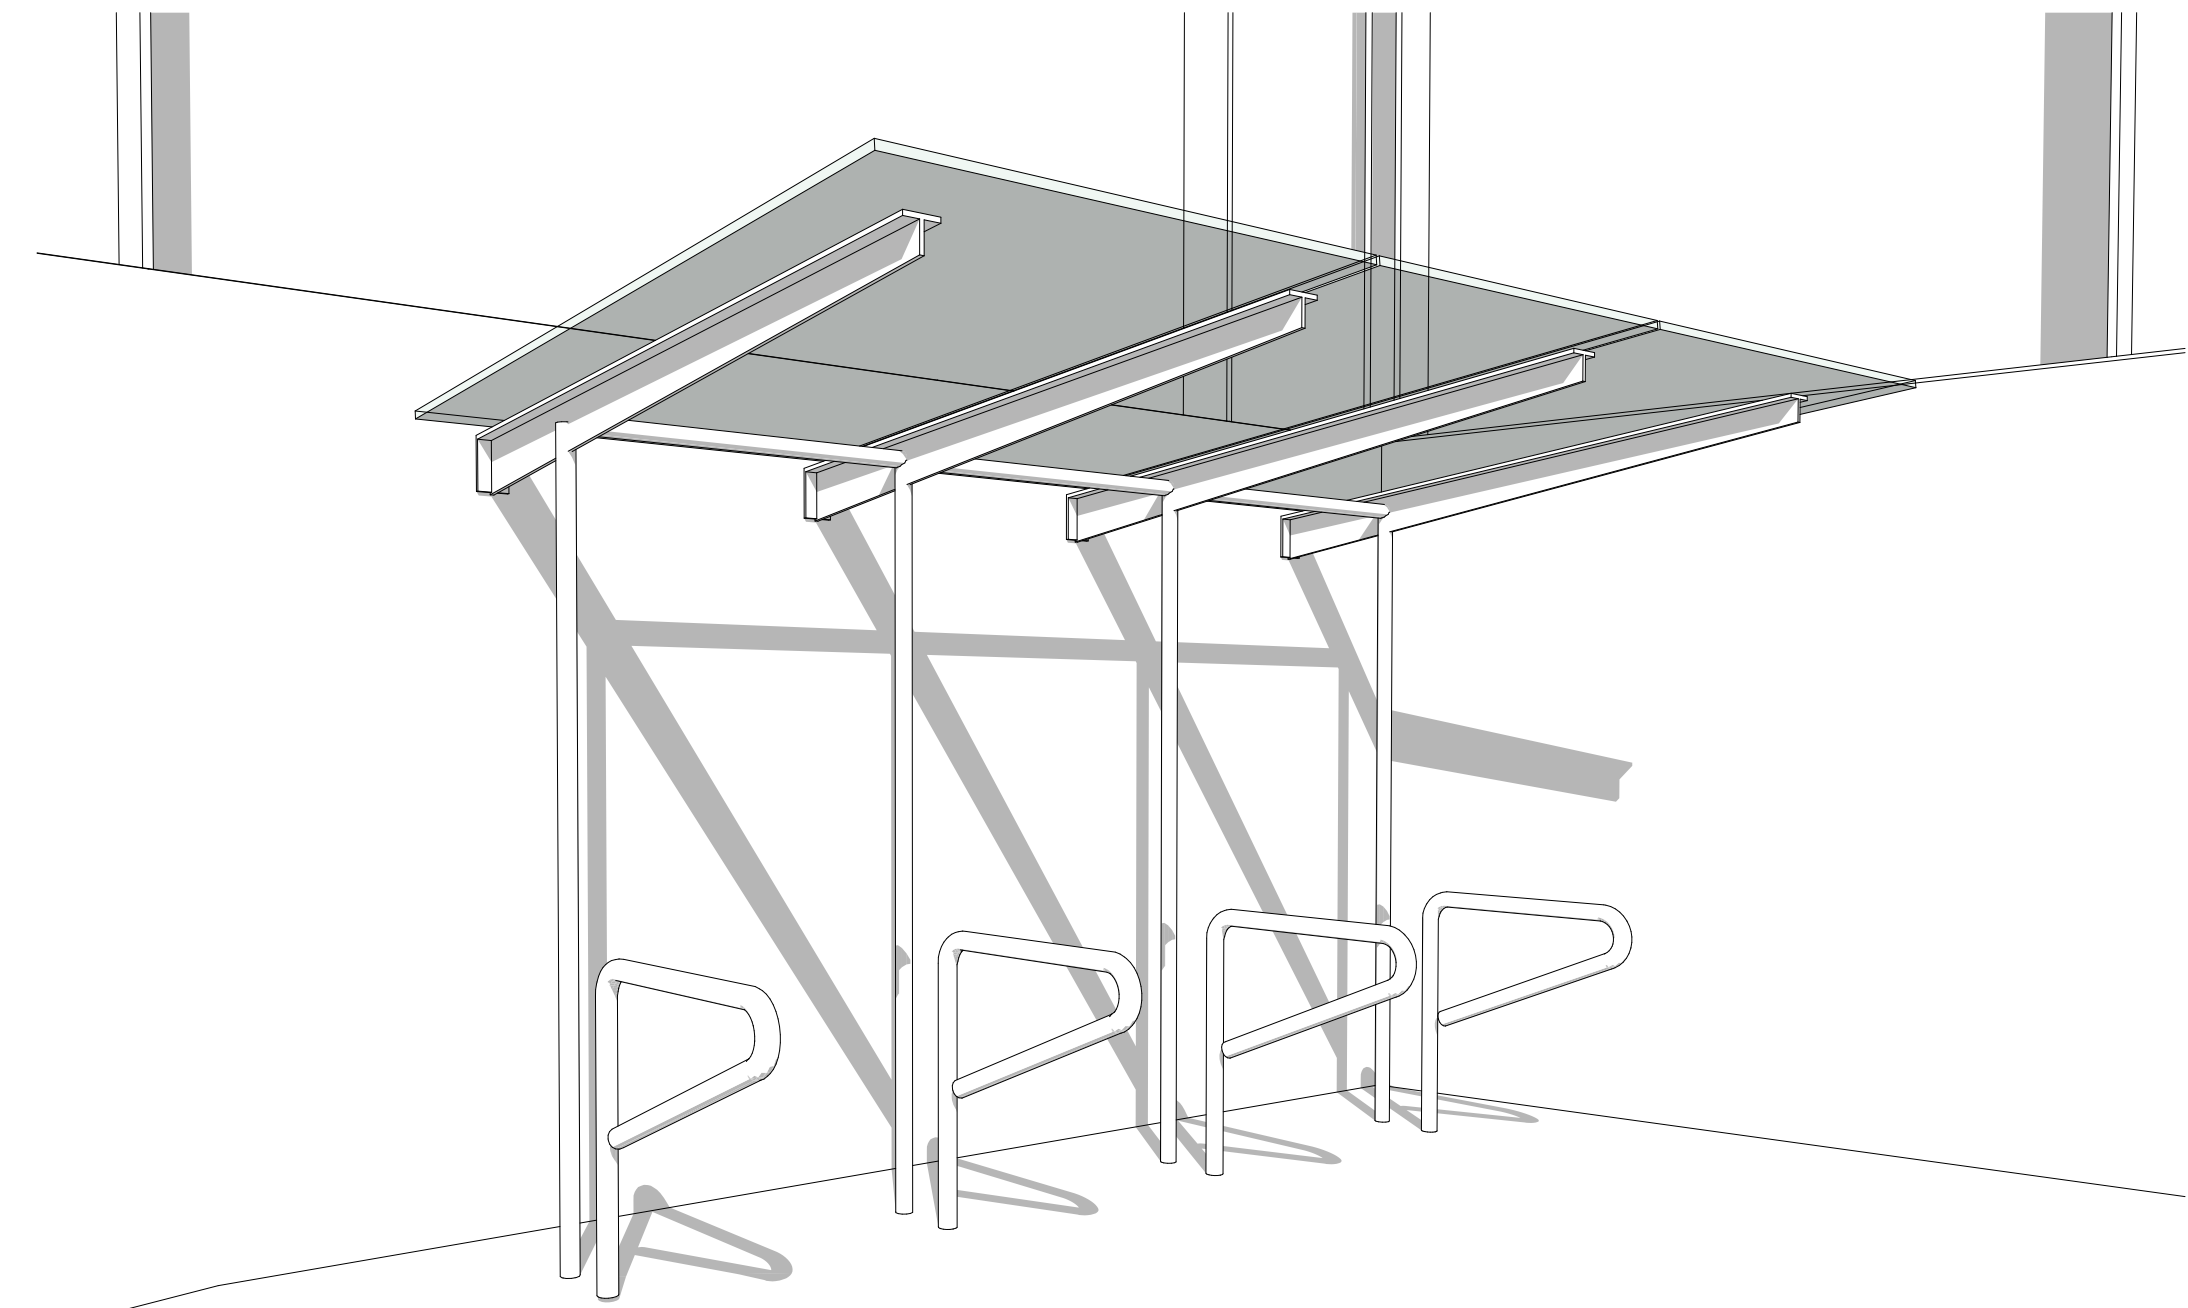

3 NTS
PERSPECTIVE ILLUSTRATION

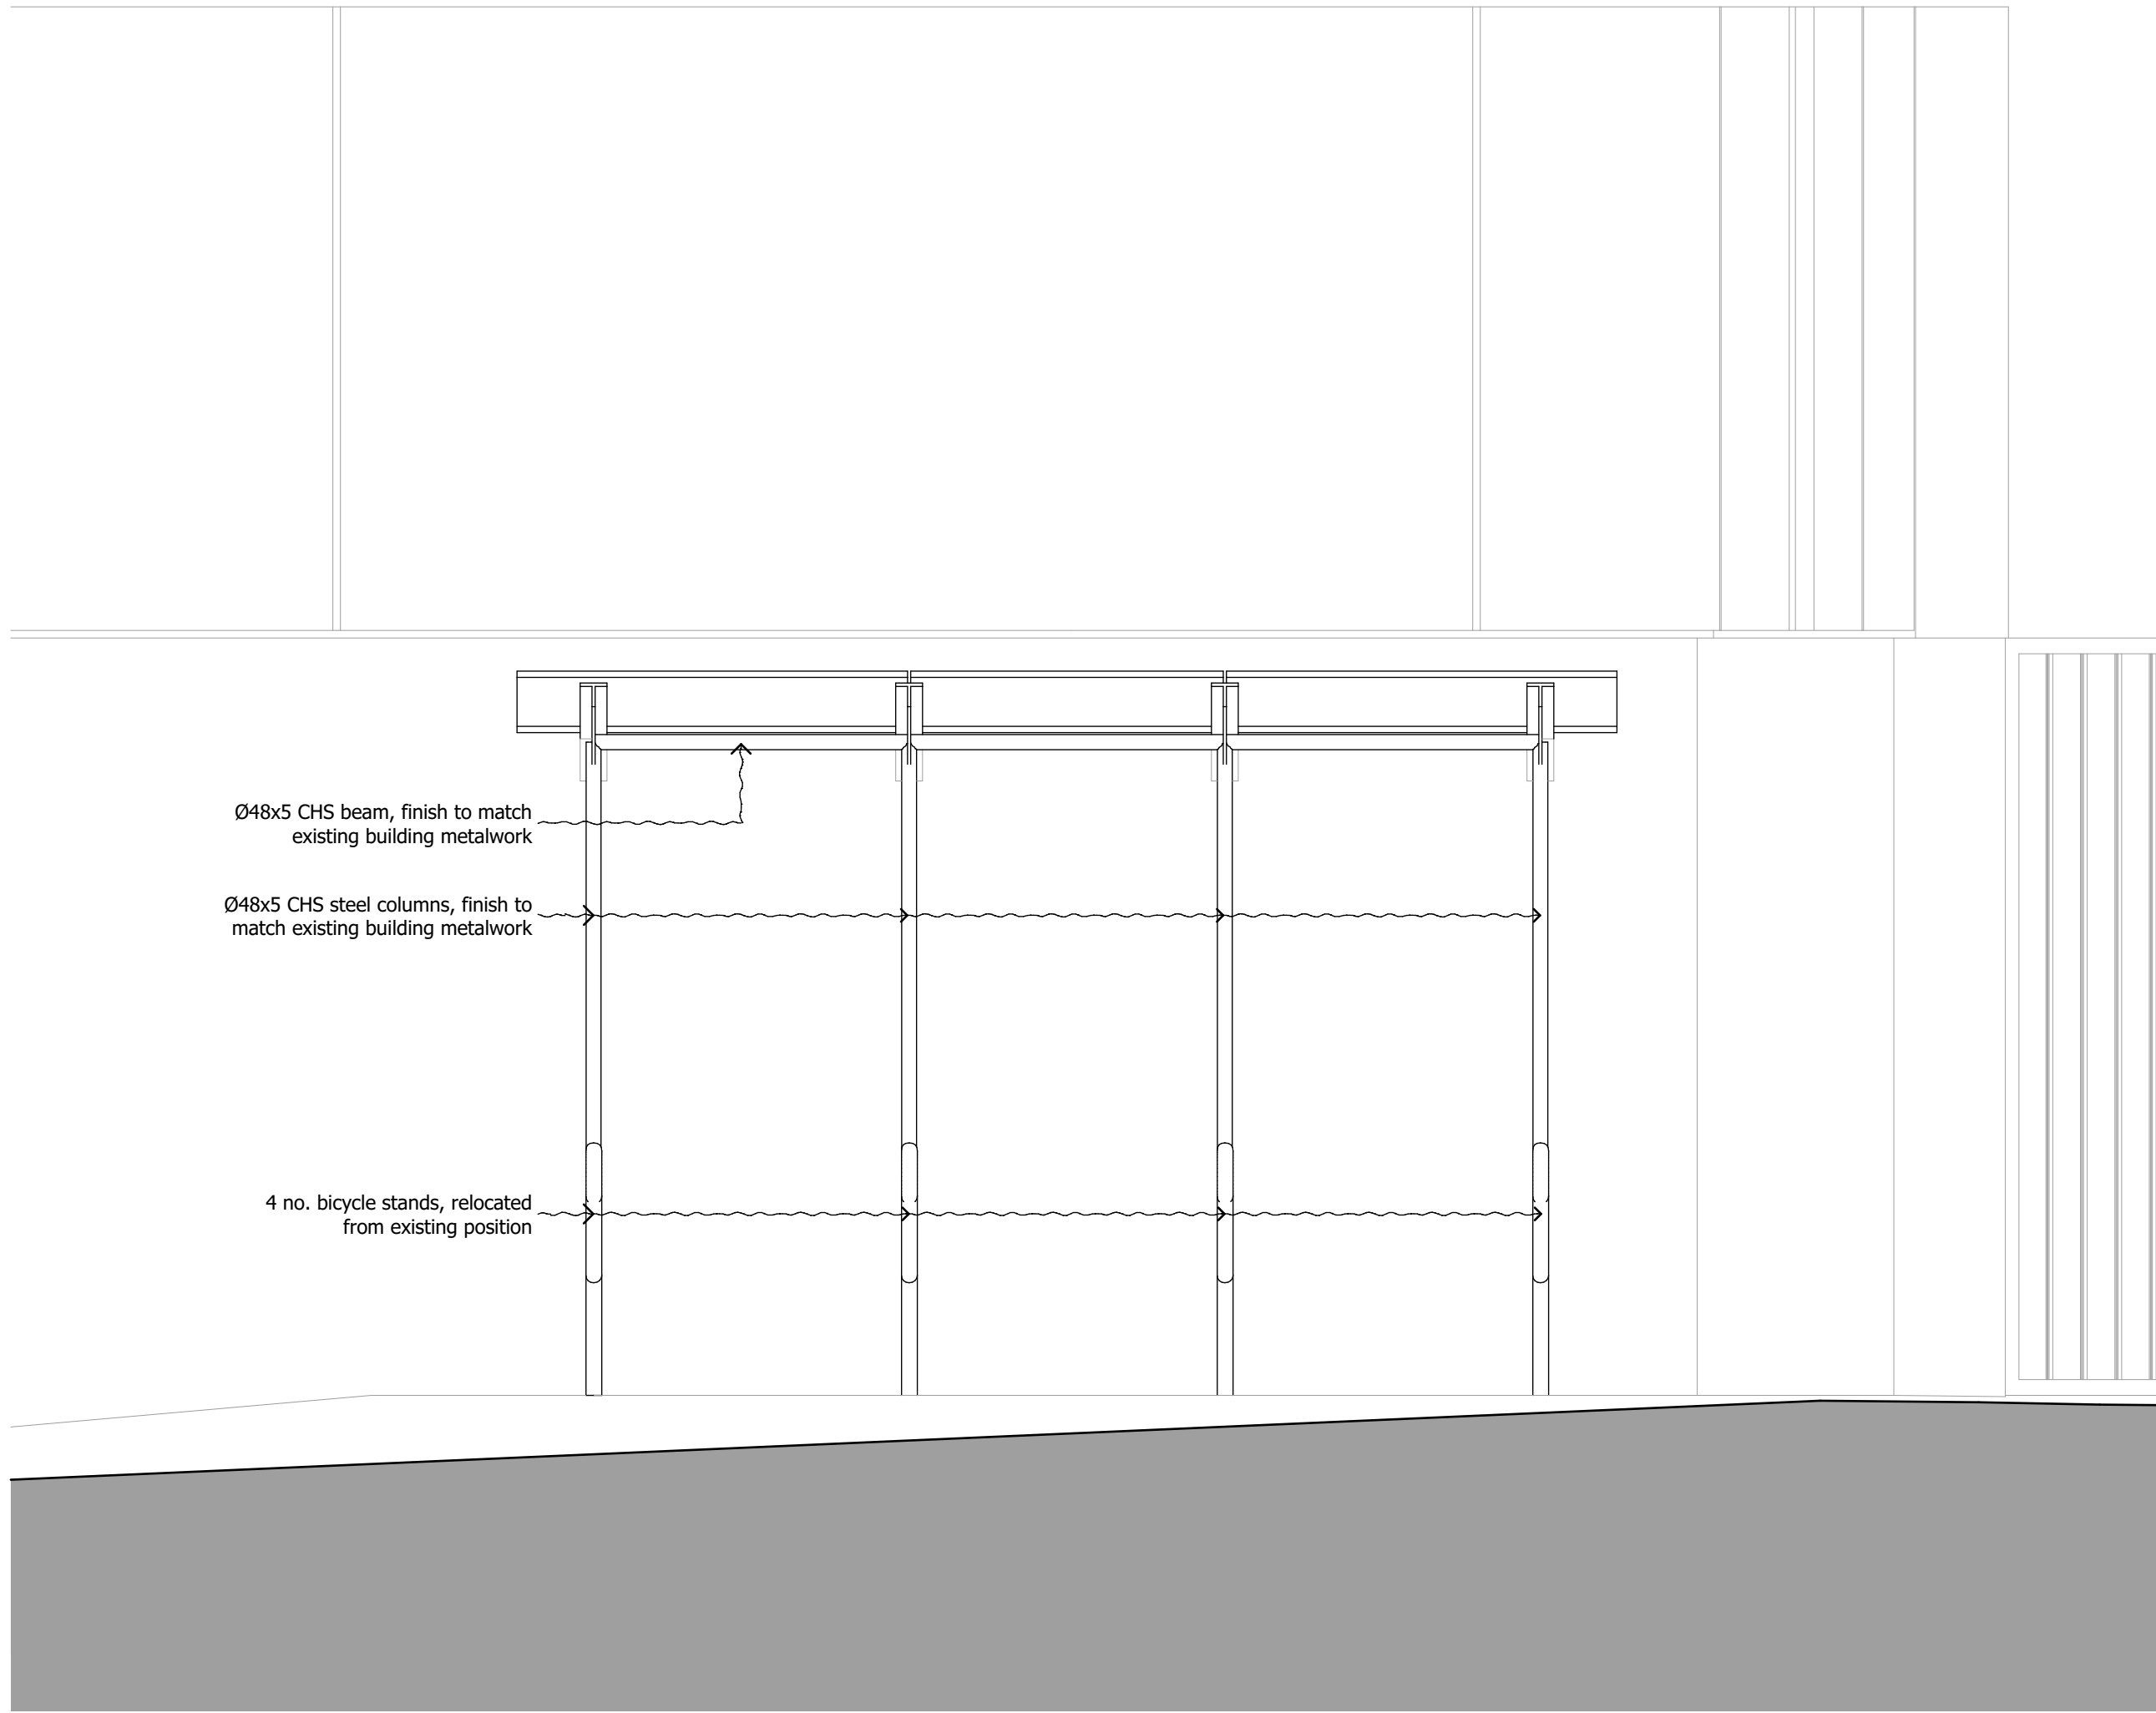

2 SCALE 1:20 @ A1
PROPOSED FRONT ELEVATION

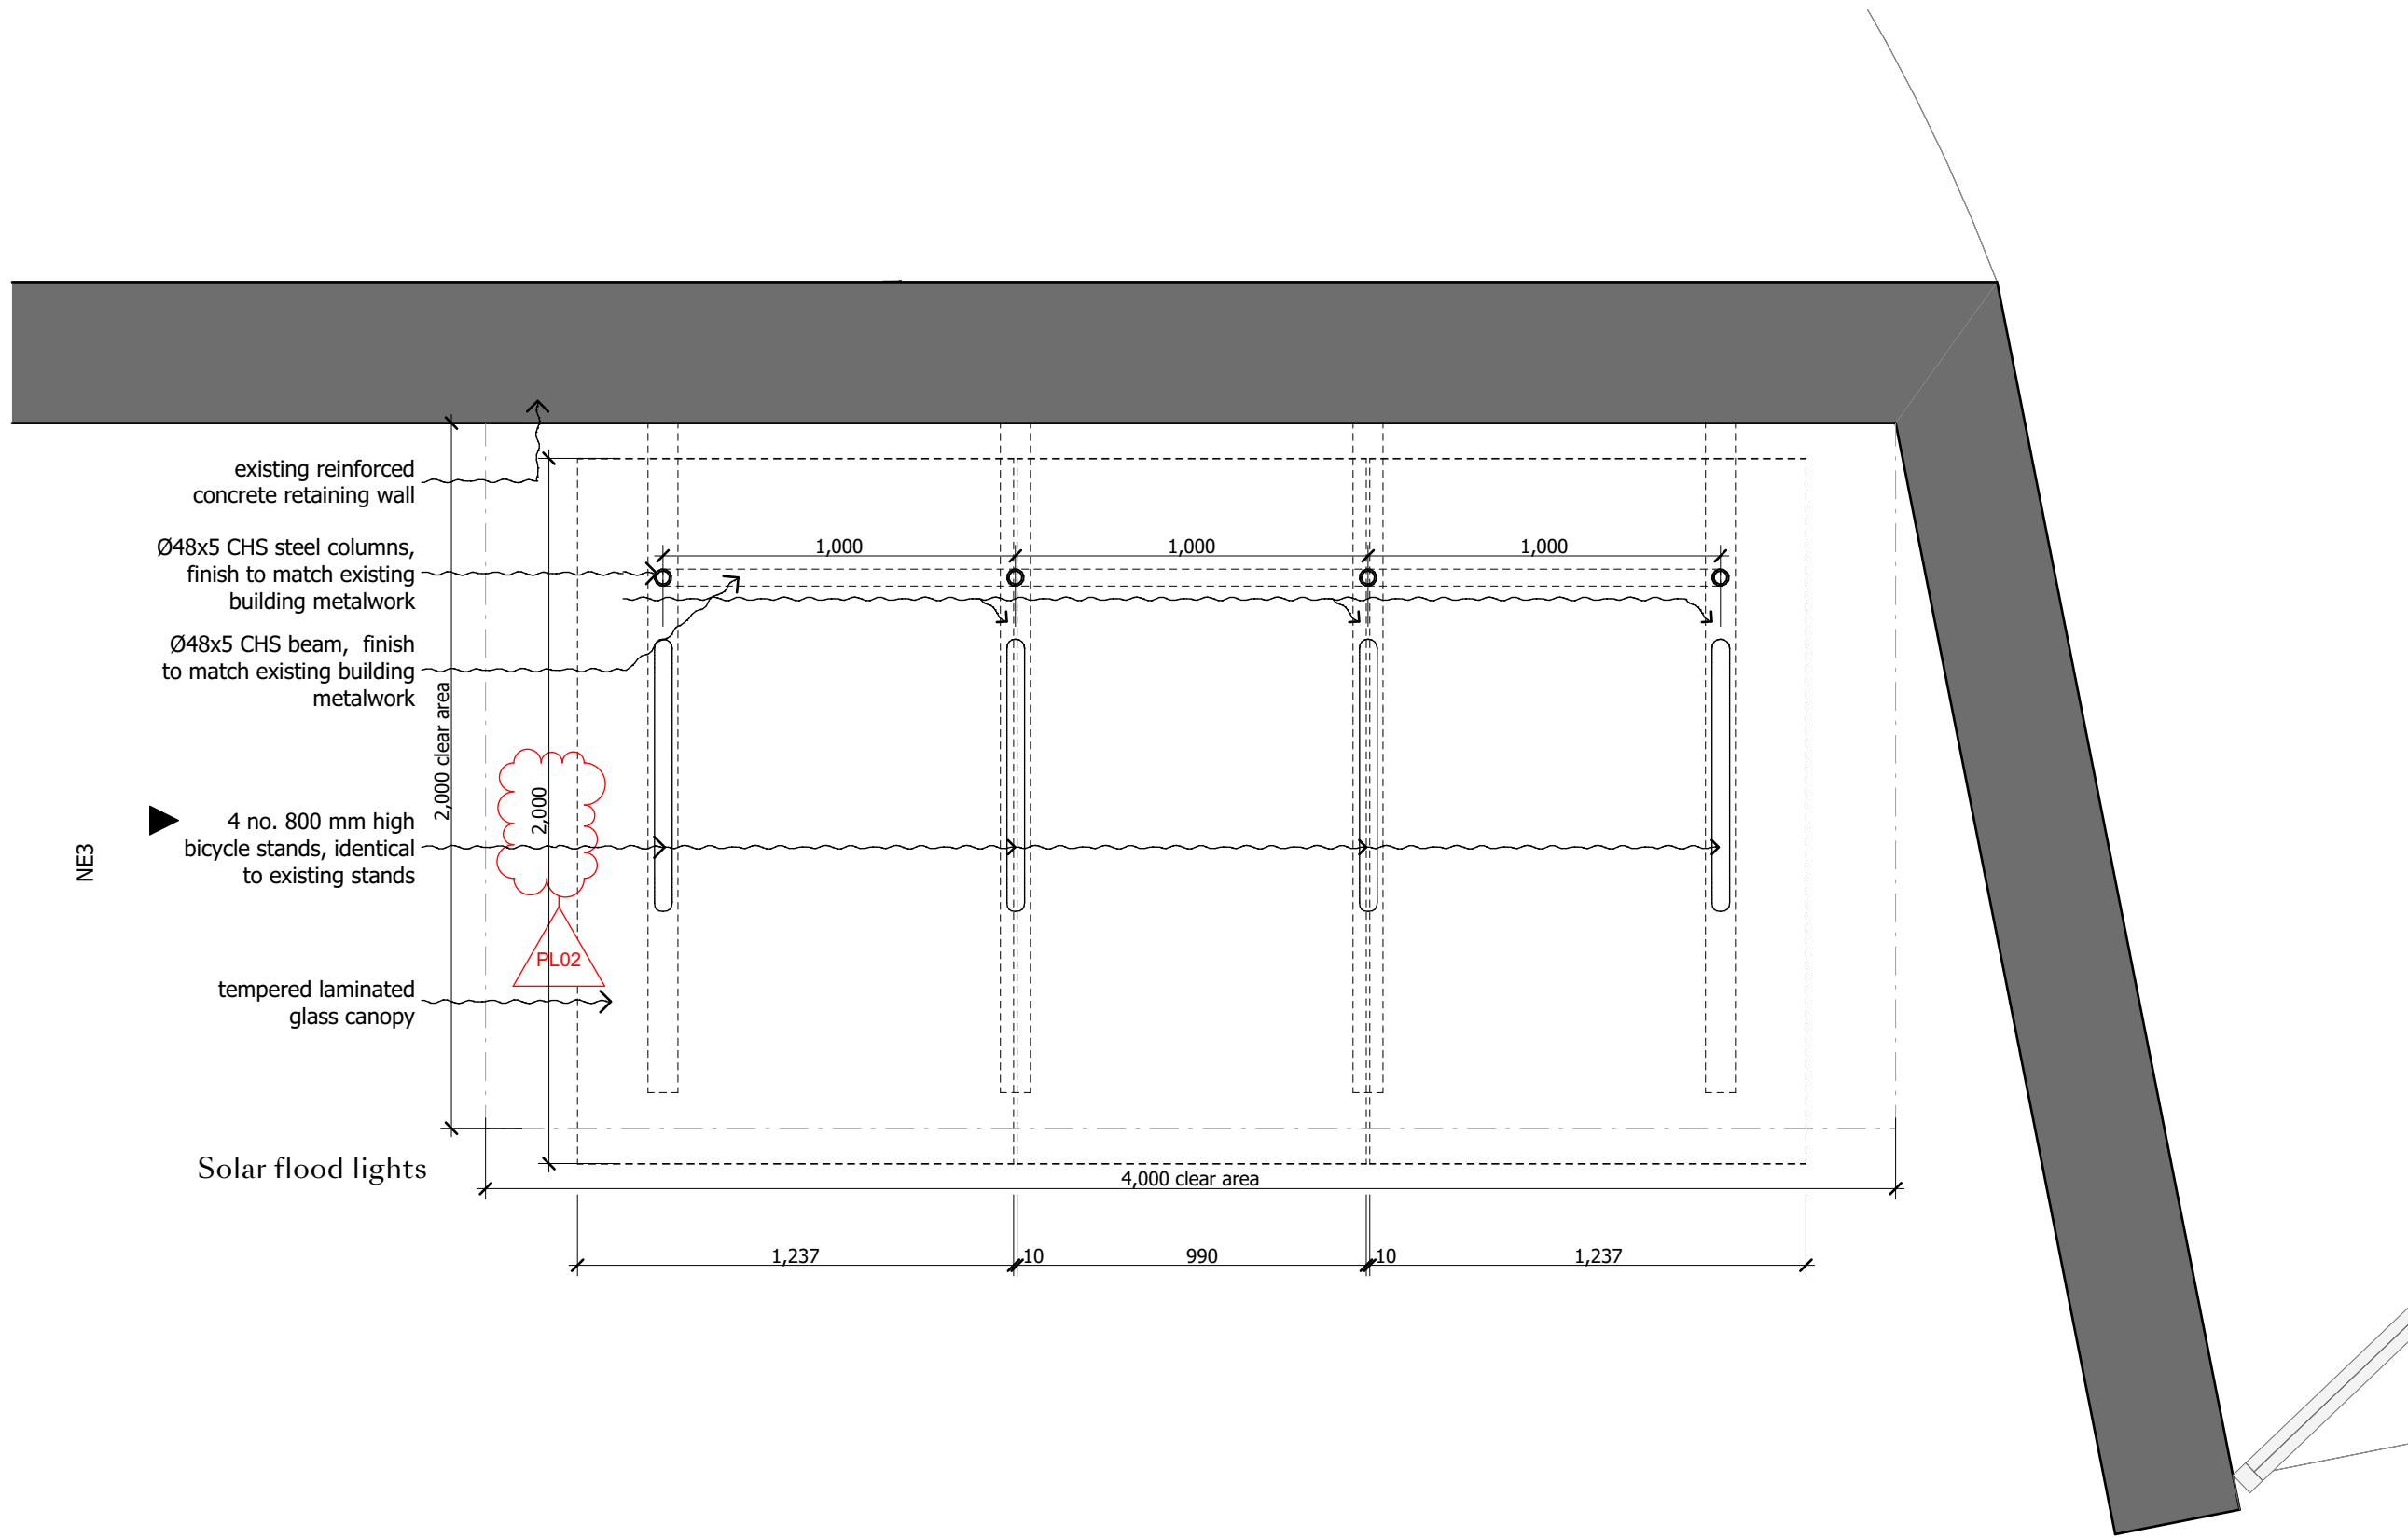

4 SCALE 1:20 @ A1
PROPOSED PLAN

DO NOT SCALE FROM THIS DRAWING


Figured dimensions only are to be taken from this drawing. All dimensions are to be checked on site before any work is put in hand.
If in doubt, ask.

All SHH drawings to be read in conjunction with relevant SHH Finishes, Sanitaryware, Lighting & Ironmongery schedules.

Any discrepancies to be highlighted to SHH prior to procurement and in good time.

Copyright © Spence Harris Hogan Limited 2017
Registered in England & Wales. Registered No. 261 0615
SHH is the trading name of Spence Harris Hogan Limited

SCALE 1:20@A1, 1:40@A3
0 400 800mm

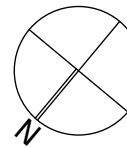

Legends & Notes:

PL02	18/03/2019	Planning Dwgs Update		
PL01	21/12/2018	Planning Issue		KC
Rev	Date	Descriptor		Athr

shh

Architecture &
Interior Design

RIBA   MEMBER

1 Vincourt Place, Ravenscourt Park
HammerSmith, London W6 9NU
Phone +44 (0) 20 8600 4171 Email info@shh.co.uk
shh.co.uk

Project:

JW3 Piazza Canopy

341-351 Finchley Rd

NW3 6ET

Client:

JW3

Drawing Title:

400 Construction Details

Proposed Bike Shelter

Plan

(Project number)DWG number_Revision: (896)400_PL02

Checked: