

PLEASE NOTE:

1. ALL DIMENSIONS TO BE CHECKED ON SITE BEFORE FABRICATION.
2. CONTRACTOR TO REFER TO ENGINEER'S DRAWINGS BEFORE PROCEEDING WITH WORKS.
3. ALL DRAWINGS AND DESIGNS ARE COVERED BY DESIGN RIGHT (INTELLECTUAL PROPERTY), AND MAY NOT BE DISTRIBUTED, COPIED OR ISSUED WITHOUT WRITTEN PERMISSION OF XUL ARCHITECTURE.
4. ALL DESIGN CONCEPTS ARE THE SOLE PROPERTY OF XUL ARCHITECTURE AND NO ADAPTATIONS, REPRODUCTIONS OR COPIES MAY BE MADE WITHOUT WRITTEN PERMISSION OF XUL ARCHITECTURE.
5. THESE DRAWINGS ARE SUBJECT TO ANY VARIATION REQUIRED OR RECOMMENDATION BY ANY STATUTORY AUTHORITY, OR FOR THE BETTER CARRYING OUT OF THE WORKS.
6. SAMPLES TO BE PROVIDED BY CONTRACTOR FOR XUL ARCHITECTURE APPROVAL.
7. ALL FINISHES TO XUL ARCHITECTURE SATISFACTION.
8. ALL DRAWINGS TO BE APPROVED BY XUL ARCHITECTURE BEFORE CONSTRUCTION.

ADDITIONAL NOTES:

REVISIONS

| No | Date | Description Issue For | Issue By |
|----|----------|--------------------------|-------------|
| 00 | 05/03/19 | PLANNING | NC |

Client
PRIVATE CLIENT

Project
Savoy Court, Firescrest Drive
London NW3 7NF

Title
**EXISTING
Third Floor Plan**

Scale
1:50@A3

Dwg. No.
EX-01


Rev.
00

Date
05/03/19

Drawn
NC

Project Number
18101


Checked
SL

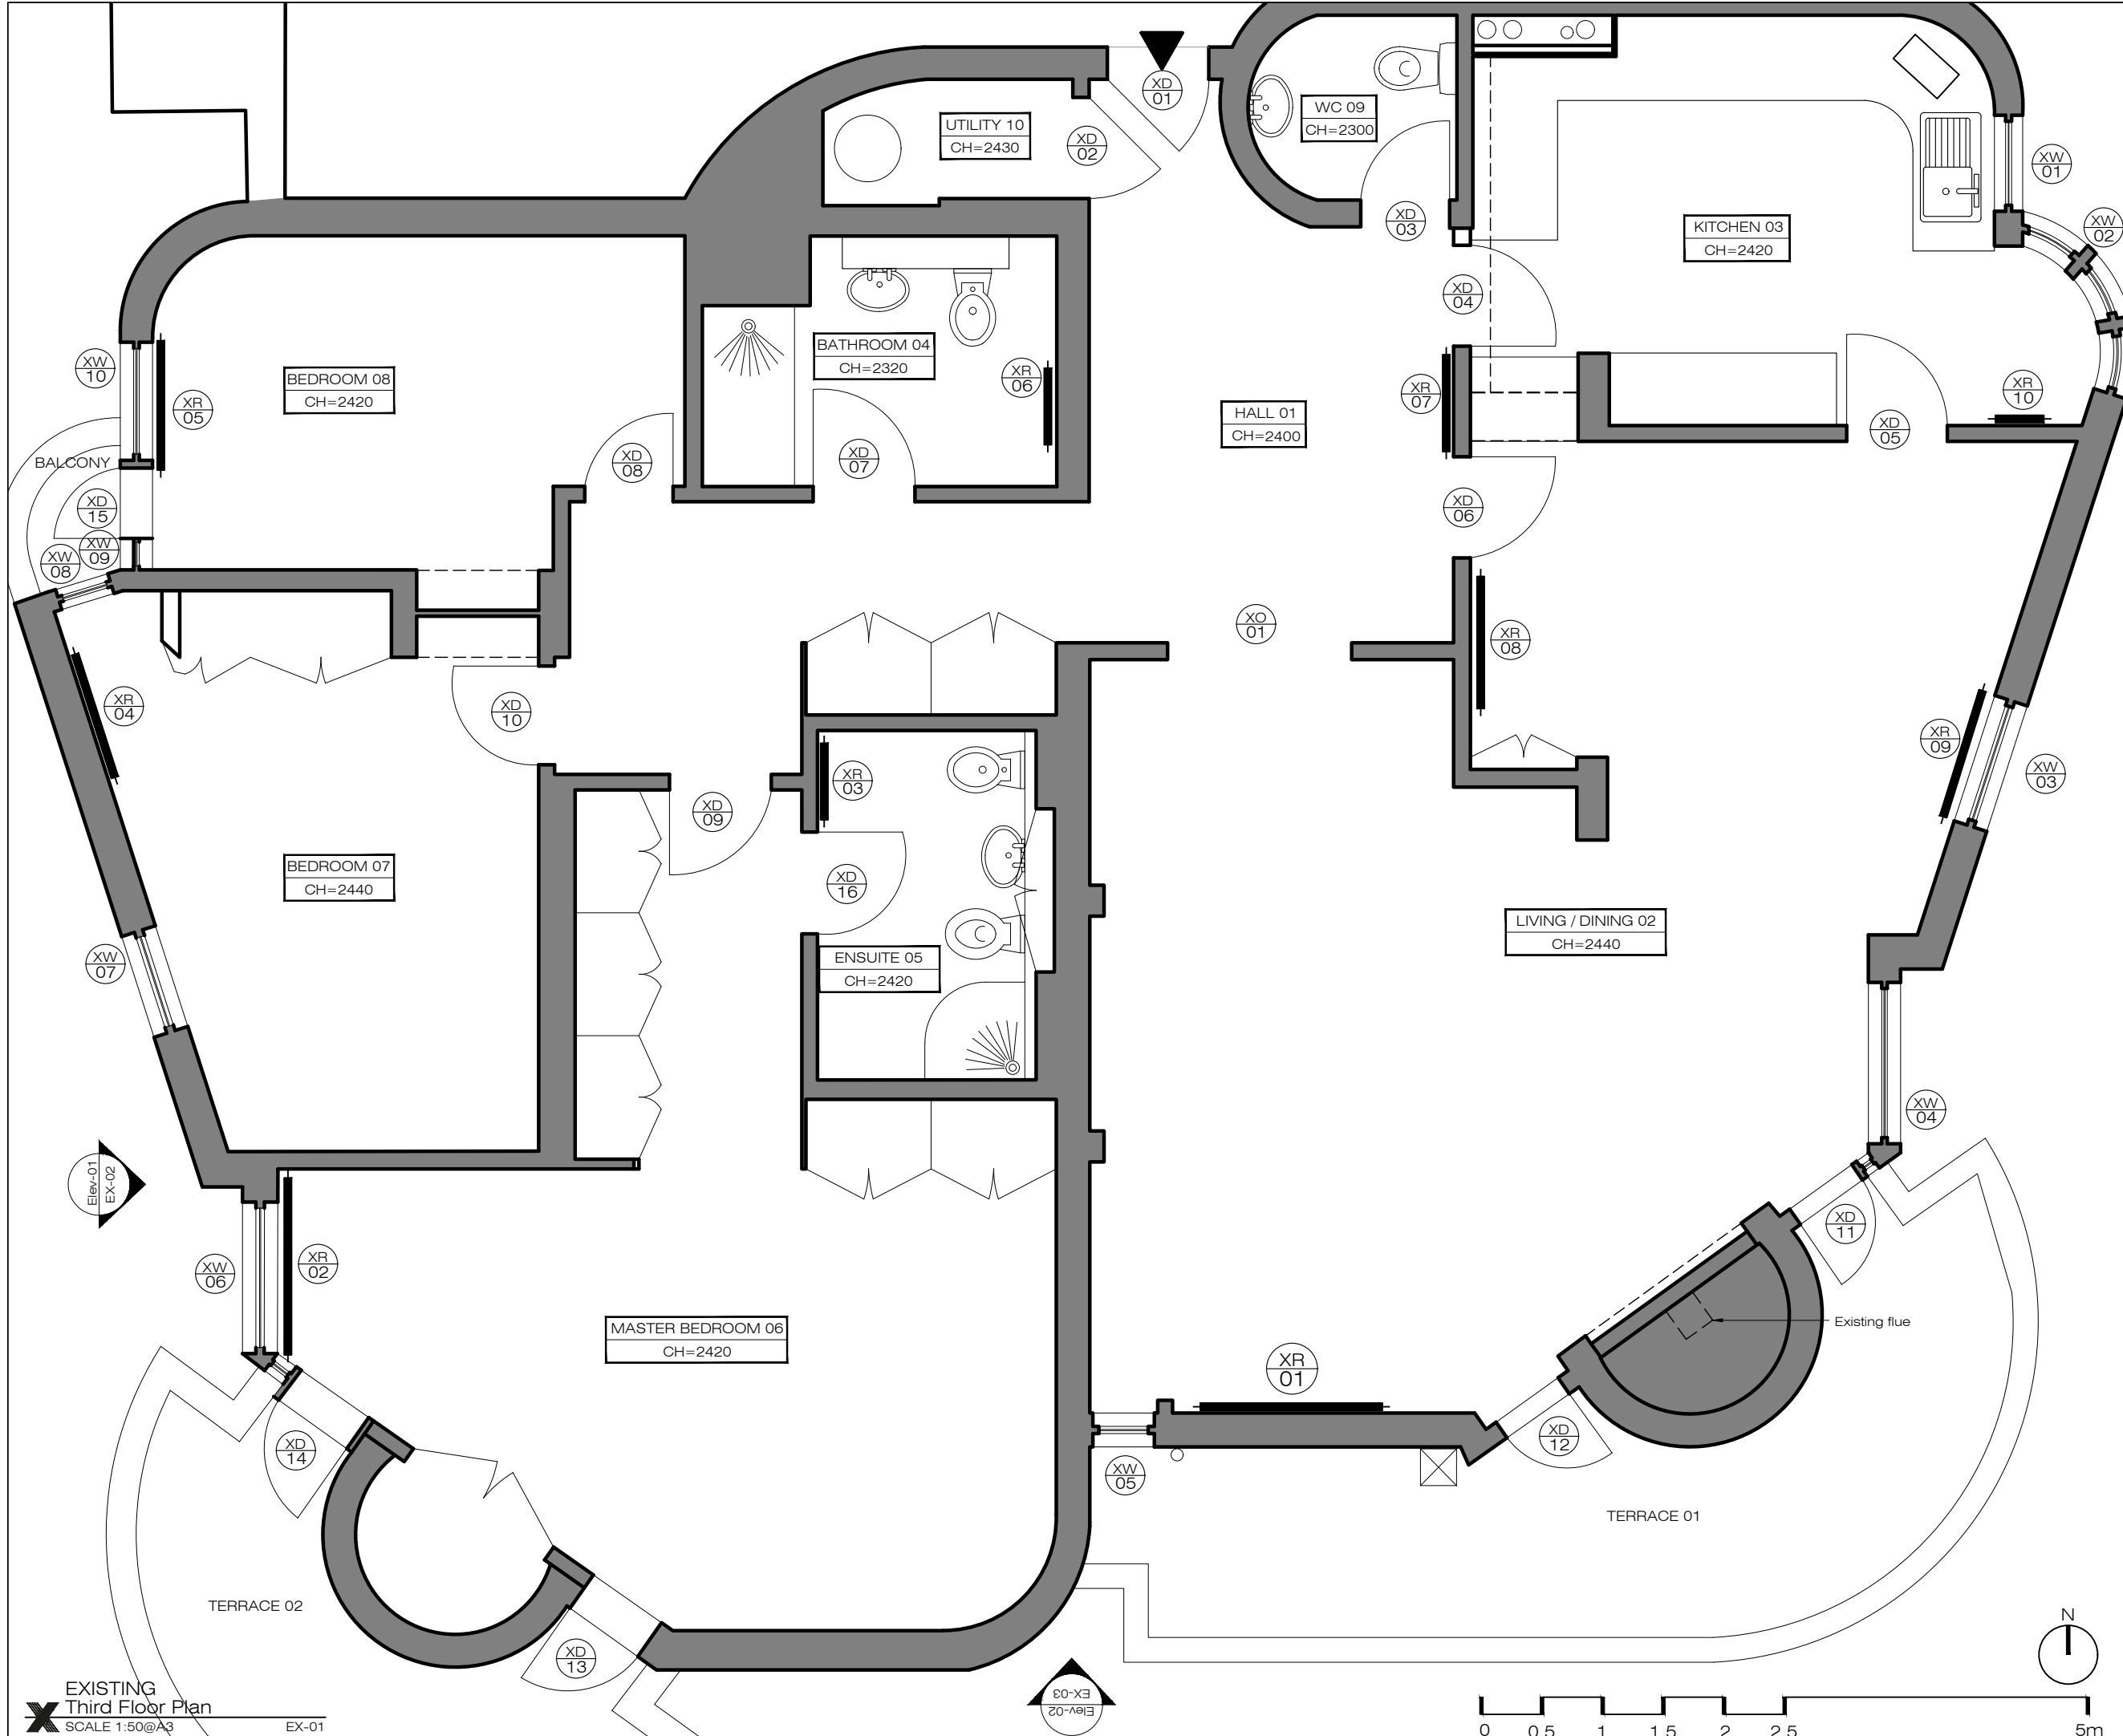

PLEASE NOTE:

1. ALL DIMENSIONS TO BE CHECKED ON SITE BEFORE FABRICATION.
2. CONTRACTOR TO REFER TO ENGINEER'S DRAWINGS BEFORE PROCEEDING WITH WORKS.
3. ALL DRAWINGS AND DESIGNS ARE COVERED BY DESIGN RIGHT (INTELLECTUAL PROPERTY), AND MAY NOT BE DISTRIBUTED, COPIED OR ISSUED WITHOUT WRITTEN PERMISSION OF XUL ARCHITECTURE.
4. ALL DESIGN CONCEPTS ARE THE SOLE PROPERTY OF XUL ARCHITECTURE AND NO ADAPTATIONS, REPRODUCTIONS OR COPIES MAY BE MADE WITHOUT WRITTEN PERMISSION OF XUL ARCHITECTURE.
5. THESE DRAWINGS ARE SUBJECT TO ANY VARIATION REQUIRED OR RECOMMENDATION BY ANY STATUTORY AUTHORITY, OR FOR THE BETTER CARRYING OUT OF THE WORKS.
6. SAMPLES TO BE PROVIDED BY CONTRACTOR FOR XUL ARCHITECTURE APPROVAL.
7. ALL FINISHES TO XUL ARCHITECTURE SATISFACTION.
8. ALL DRAWINGS TO BE APPROVED BY XUL ARCHITECTURE BEFORE CONSTRUCTION.

ADDITIONAL NOTES:

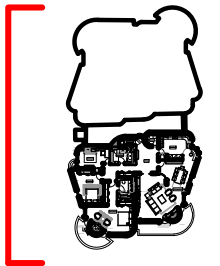

Key Plan - NTS

REVISIONS

| No | Date | Description Issue For | Issue By |
|----|----------|-----------------------|----------|
| 00 | 25/03/19 | PLANNING | NC |

Client
PRIVATE CLIENT

Project
Savoy Court, Firescrest Drive
London NW3 7NF

Title
EXISTING
Savoy Court Elevation

| | | |
|-------------------|-------------------|------------|
| Scale 1:100@A3 | Dwg. No. EX-02 | Rev. 00 |
|-------------------|-------------------|------------|

| | |
|------------------|-------------------------|
| Date 25/03/19 | Project Number 18101 |
|------------------|-------------------------|

| | |
|-------------|-------------------------|
| Drawn NC | Project Number 18101 |
|-------------|-------------------------|


| |
|---------------|
| Checked SS |
|---------------|



PLEASE NOTE:

1. ALL DIMENSIONS TO BE CHECKED ON SITE BEFORE FABRICATION.
2. CONTRACTOR TO REFER TO ENGINEER'S DRAWINGS BEFORE PROCEEDING WITH WORKS.
3. ALL DRAWINGS AND DESIGNS ARE COVERED BY DESIGN RIGHT (INTELLECTUAL PROPERTY), AND MAY NOT BE DISTRIBUTED, COPIED OR ISSUED WITHOUT WRITTEN PERMISSION OF XUL ARCHITECTURE.
4. ALL DESIGN CONCEPTS ARE THE SOLE PROPERTY OF XUL ARCHITECTURE AND NO ADAPTATIONS, REPRODUCTIONS OR COPIES MAY BE MADE WITHOUT WRITTEN PERMISSION OF XUL ARCHITECTURE.
5. THESE DRAWINGS ARE SUBJECT TO ANY VARIATION REQUIRED OR RECOMMENDATION BY ANY STATUTORY AUTHORITY, OR FOR THE BETTER CARRYING OUT OF THE WORKS.
6. SAMPLES TO BE PROVIDED BY CONTRACTOR FOR XUL ARCHITECTURE APPROVAL.
7. ALL FINISHES TO XUL ARCHITECTURE SATISFACTION.
8. ALL DRAWINGS TO BE APPROVED BY XUL ARCHITECTURE BEFORE CONSTRUCTION.

ADDITIONAL NOTES:

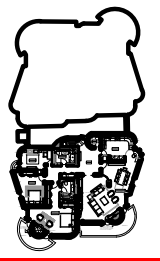

Key Plan - NTS

REVISIONS

| No | Date | Description Issue For | Issue By |
|----|----------|-----------------------|----------|
| 00 | 25/03/19 | PLANNING | NC |

Client
PRIVATE CLIENT

Project
Savoy Court, Firescrest Drive
London NW3 7NF


Title
EXISTING
Savoy Court Elevation 2

| | | |
|------------------|-------------------|------------|
| Scale 1:50@A3 | Dwg. No. EX-03 | Rev. 00 |
|------------------|-------------------|------------|

| | |
|------------------|-------------------------|
| Date 25/03/19 | Project Number 18101 |
|------------------|-------------------------|

| | |
|-------------|-------------------------|
| Drawn NC | Project Number 18101 |
|-------------|-------------------------|

| |
|---------------|
| Checked SS |
|---------------|

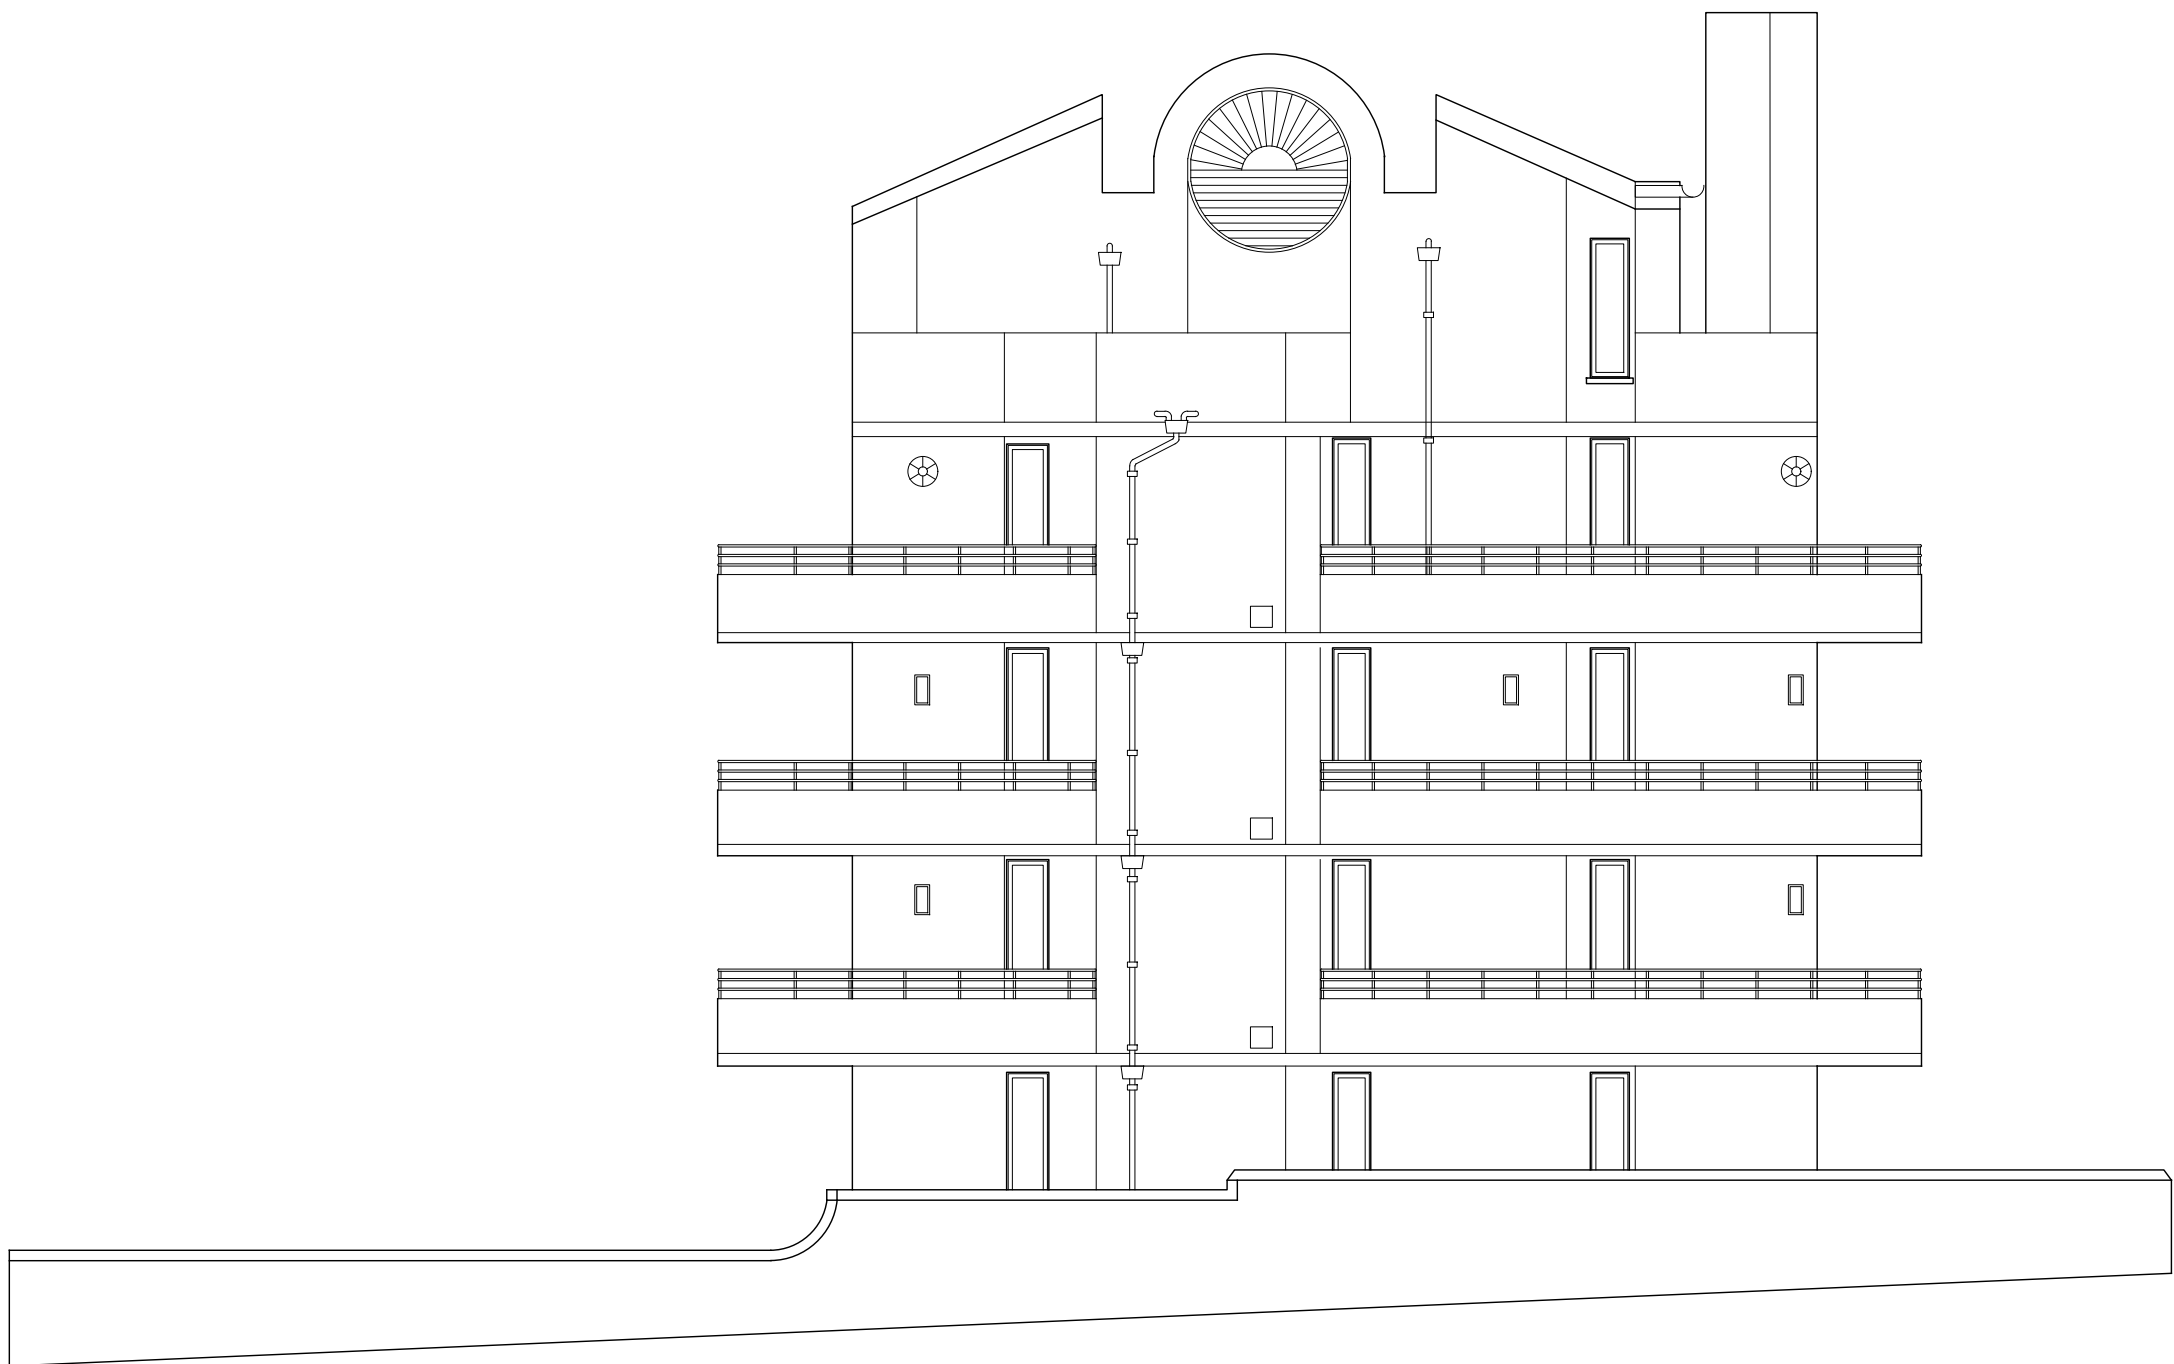



ARCHITECTURE

Ground Floor Office

33 Belsize Lane

London NW3 5AS

Office: +44 (0) 207 431 9014

info@xularchitecture.co.uk

www.xularchitecture.co.uk

PLEASE NOTE:

1. ALL DIMENSIONS TO BE CHECKED ON SITE BEFORE FABRICATION.
2. CONTRACTOR TO REFER TO ENGINEER'S DRAWINGS BEFORE PROCEEDING WITH WORKS.
3. ALL DRAWINGS AND DESIGNS ARE COVERED BY DESIGN RIGHT (INTELLECTUAL PROPERTY), AND MAY NOT BE DISTRIBUTED, COPIED OR ISSUE WITHOUT WRITTEN PERMISSION OF XUL ARCHITECTURE.
4. ALL DESIGN CONCEPTS ARE THE SOLE PROPERTY OF XUL ARCHITECTURE AND NO ADAPTATIONS, REPRODUCTIONS OR COPIES MAY BE MADE WITHOUT WRITTEN PERMISSION OF XUL ARCHITECTURE.
5. THESE DRAWINGS ARE SUBJECT TO ANY VARIATION REQUIRED OR RECOMMENDATION BY ANY STATUTORY AUTHORITY, OR FOR THE BETTER CARRYING OUT OF THE WORKS.
6. SAMPLES TO BE PROVIDED BY CONTRACTOR FOR XUL ARCHITECTURE APPROVAL.
7. ALL FINISHES TO XUL ARCHITECTURE SATISFACTION.
8. ALL DRAWINGS TO BE APPROVED BY XUL ARCHITECTURE BEFORE CONSTRUCTION.

ADDITIONAL NOTES:

REVISIONS

| No | Date | Description Issue For | Issue By |
|----|----------|-----------------------|----------|
| 00 | 05/03/19 | PLANNING | NC |

Client
PRIVATE CLIENT

Project
Savoy Court, Firescrest Drive
London NW3 7NF


Title
**LOCATION PLAN
BLOCK PLAN**

| | | |
|--------------------------------|-------------------|------------|
| Scale 1:1250@A3 1:500@A3 | Dwg. No. LP-01 | Rev. 00 |
|--------------------------------|-------------------|------------|


| | |
|------------------|-------------------------|
| Date 05/03/19 | Project Number 18101 |
|------------------|-------------------------|

| | |
|-------------|-------------------------|
| Drawn NC | Project Number 18101 |
|-------------|-------------------------|


| |
|---------------|
| Checked SL |
|---------------|

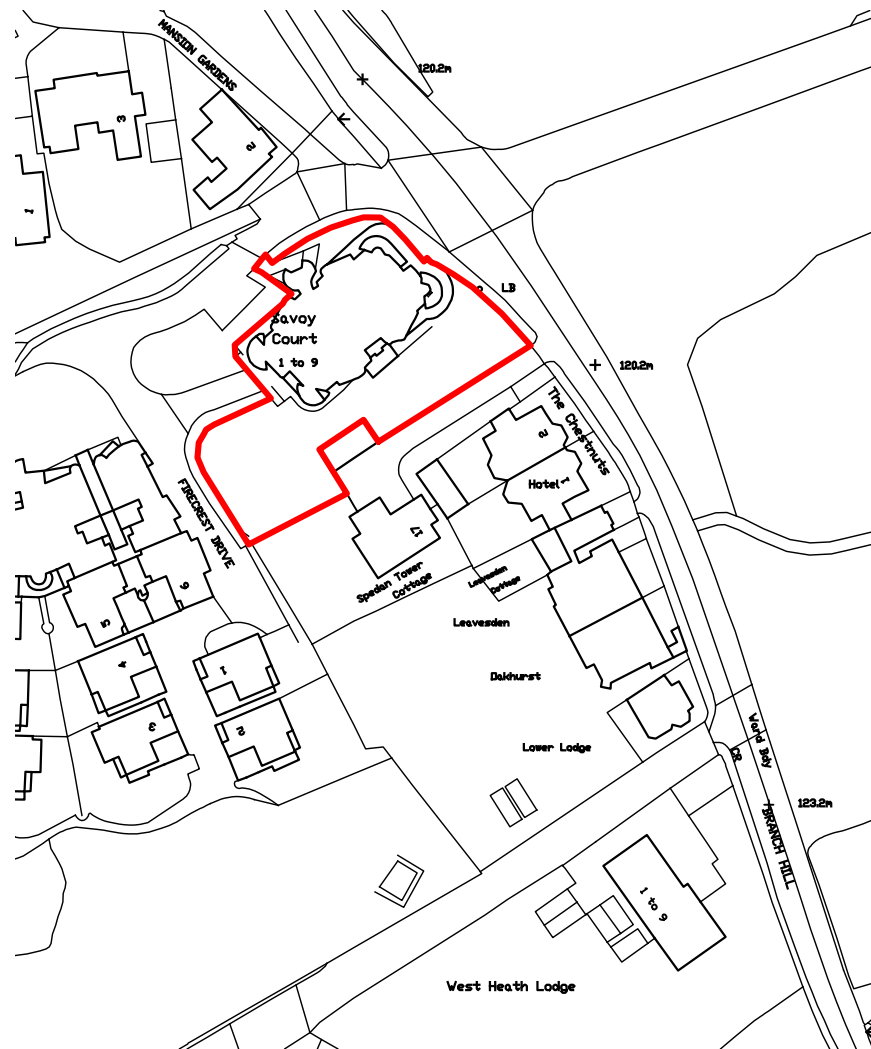

Location Plan
SCALE 1:1250@A3 LP-01

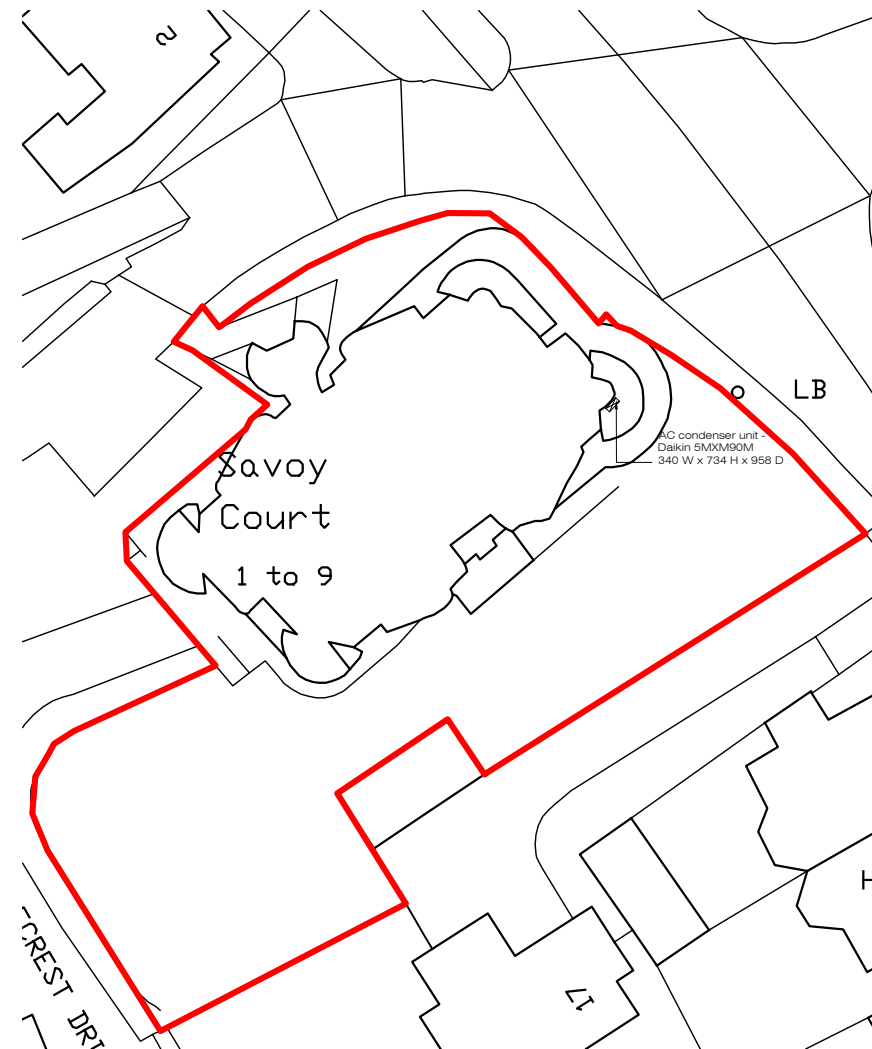

Block Plan
SCALE 1:500@A3 LP-01

 

PLEASE NOTE:

1. ALL DIMENSIONS TO BE CHECKED ON SITE BEFORE FABRICATION.
2. CONTRACTOR TO REFER TO ENGINEER'S DRAWINGS BEFORE PROCEEDING WITH WORKS.
3. ALL DRAWINGS AND DESIGNS ARE COVERED BY DESIGN RIGHT (INTELLECTUAL PROPERTY), AND MAY NOT BE DISTRIBUTED, COPIED OR ISSUED WITHOUT WRITTEN PERMISSION OF XUL ARCHITECTURE.
4. ALL DESIGN CONCEPTS ARE THE SOLE PROPERTY OF XUL ARCHITECTURE AND NO ADAPTATIONS, REPRODUCTIONS OR COPIES MAY BE MADE WITHOUT WRITTEN PERMISSION OF XUL ARCHITECTURE.
5. THESE DRAWINGS ARE SUBJECT TO ANY VARIATION REQUIRED OR RECOMMENDATION BY ANY STATUTORY AUTHORITY, OR FOR THE BETTER CARRYING OUT OF THE WORKS.
6. SAMPLES TO BE PROVIDED BY CONTRACTOR FOR XUL ARCHITECTURE APPROVAL.
7. ALL FINISHES TO XUL ARCHITECTURE SATISFACTION.
8. ALL DRAWINGS TO BE APPROVED BY XUL ARCHITECTURE BEFORE CONSTRUCTION.

ADDITIONAL NOTES:

REVISIONS

| No | Date | Description Issue For | Issue By |
|----|----------|-----------------------|----------|
| 00 | 05/03/19 | PLANNING | NC |

Client
PRIVATE CLIENT



Project
Savoy Court, Firescrest Drive
London NW3 7NF

Title
**PROPOSED
Third Floor Plan**

| | | |
|------------------|-------------------|------------|
| Scale 1:50@A3 | Dwg. No. PA-01 | Rev. 00 |
|------------------|-------------------|------------|

| | |
|------------------|-------------------------|
| Date 05/03/19 | Project Number 18101 |
|------------------|-------------------------|

| | |
|-------------|---------------|
| Drawn NC | Checked SL |
|-------------|---------------|

 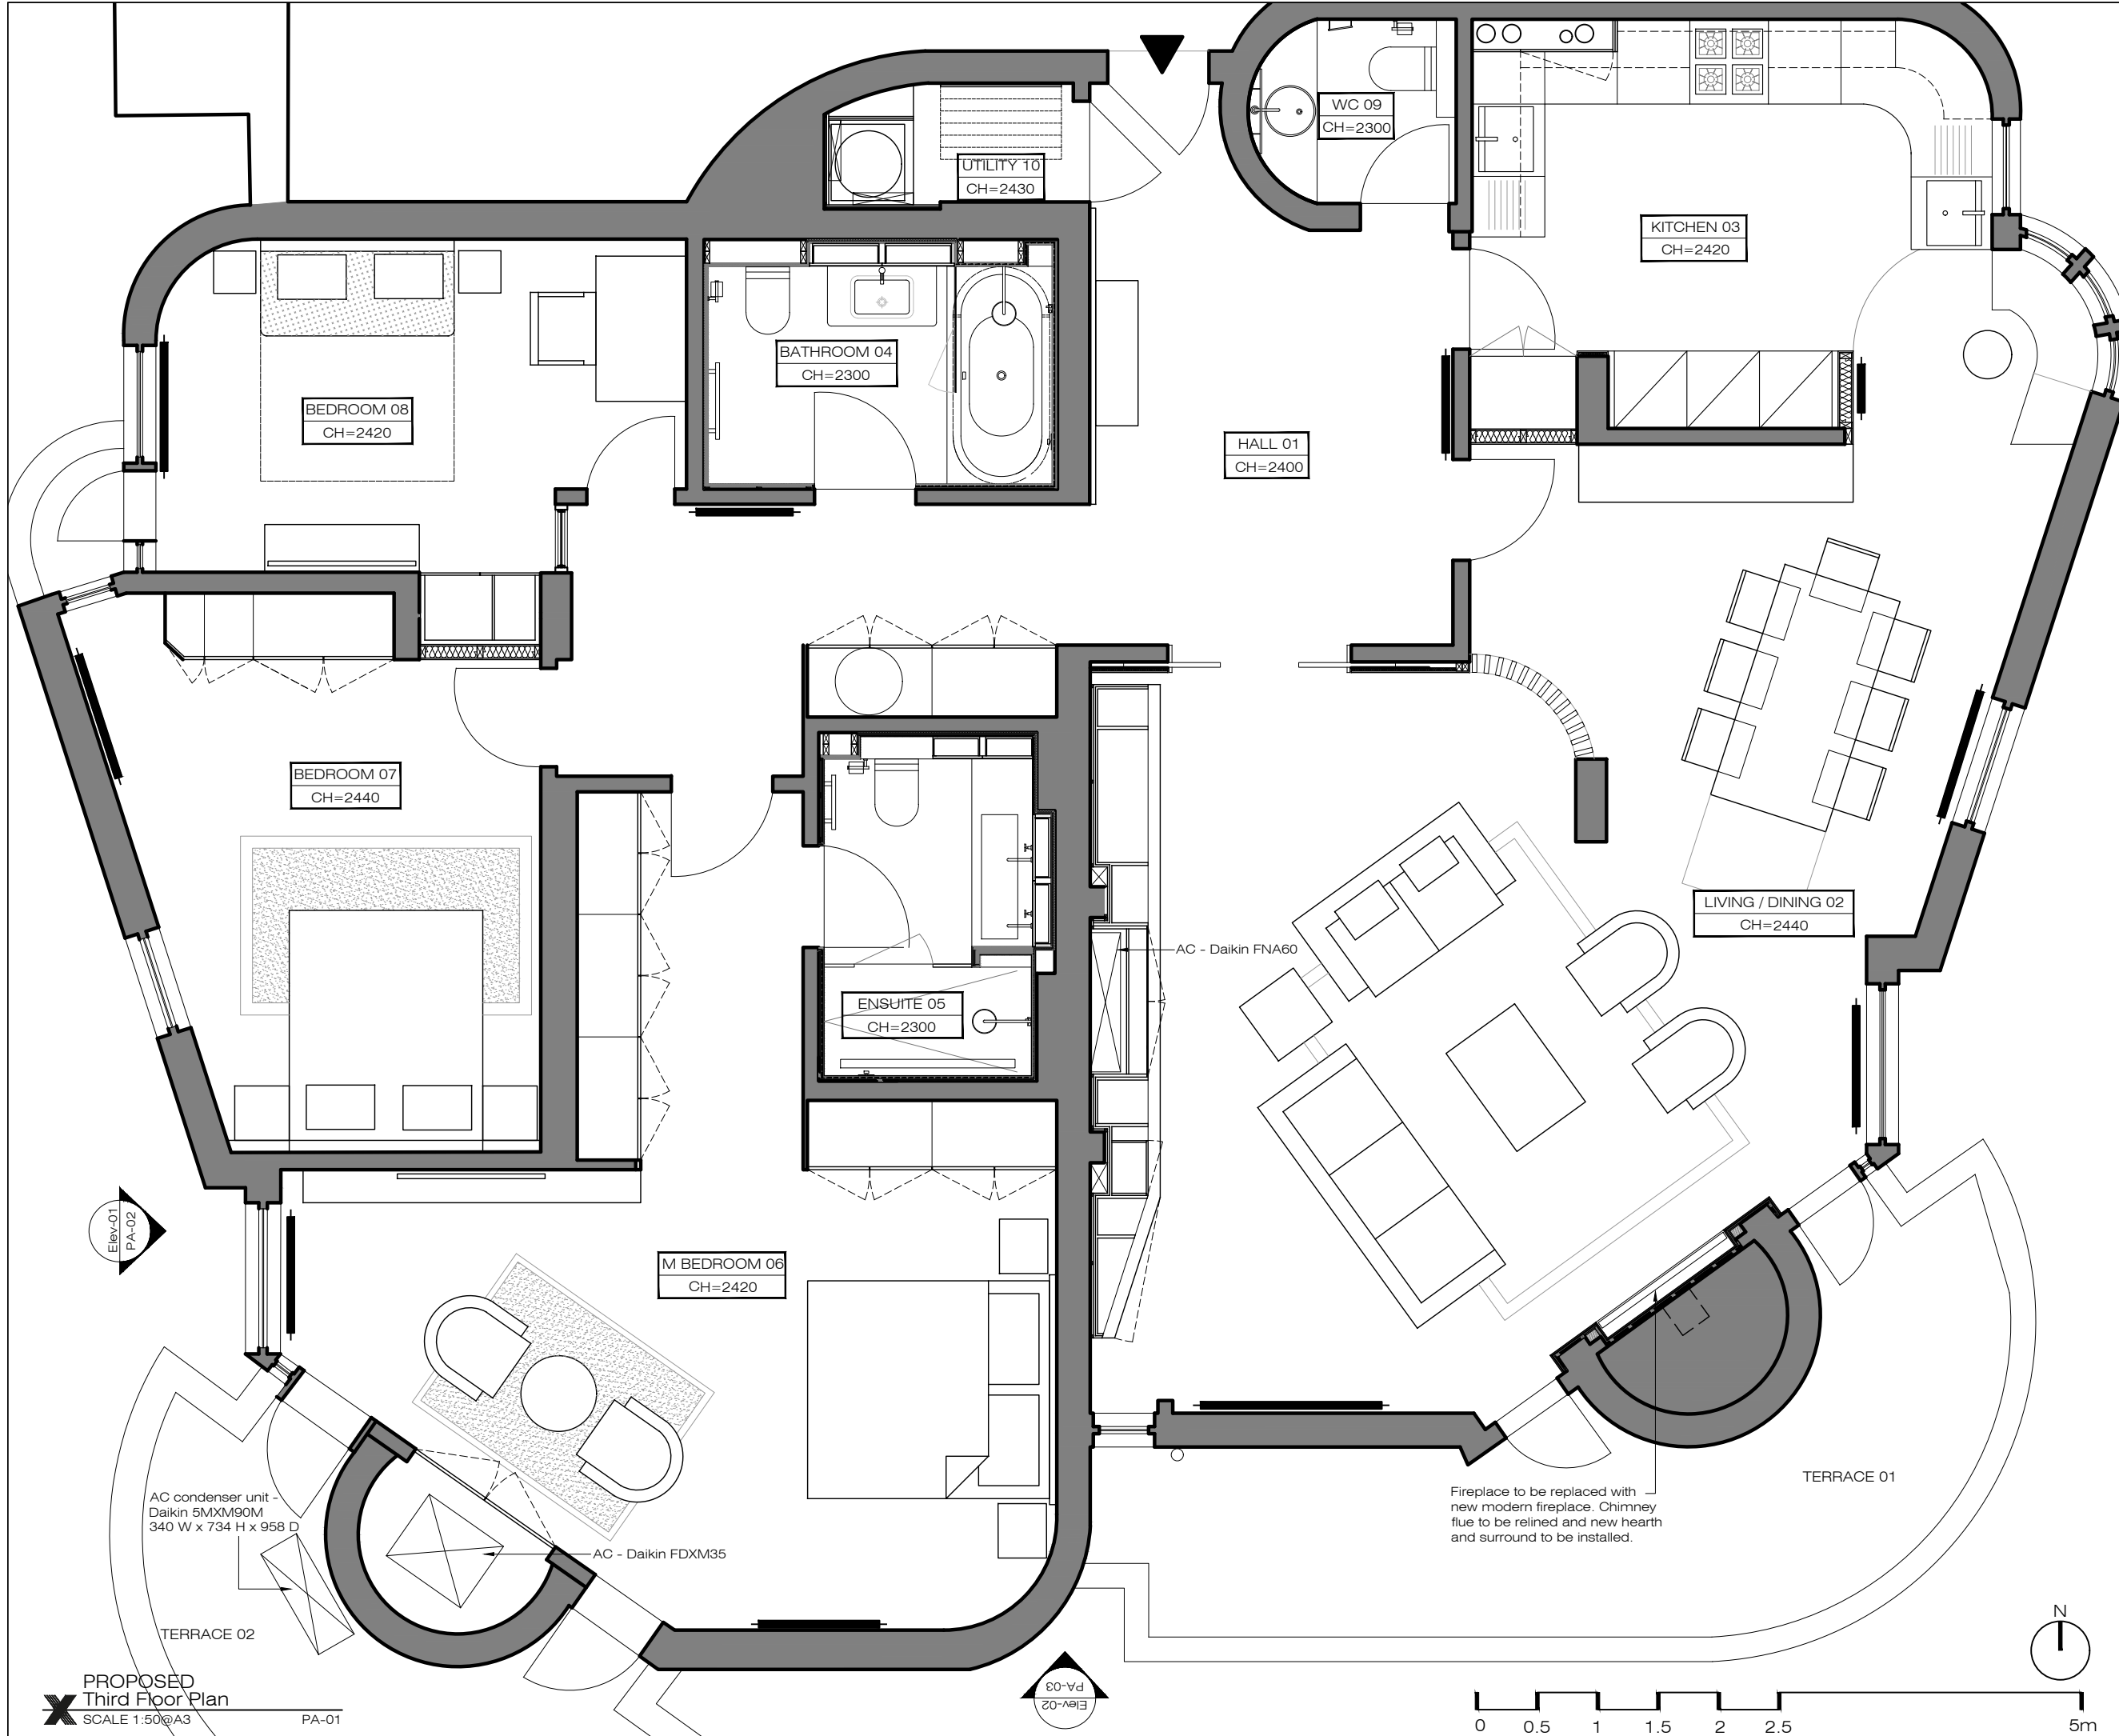



ARCHITECTURE

Ground Floor Office

33 Belsize Lane

London NW3 5AS

Office: +44 (0) 207 431 9014


info@xularchitecture.co.uk

www.xularchitecture.co.uk

PLEASE NOTE:

1. ALL DIMENSIONS TO BE CHECKED ON SITE BEFORE FABRICATION.
2. CONTRACTOR TO REFER TO ENGINEER'S DRAWINGS BEFORE PROCEEDING WITH WORKS.
3. ALL DRAWINGS AND DESIGNS ARE COVERED BY DESIGN RIGHT (INTELLECTUAL PROPERTY), AND MAY NOT BE DISTRIBUTED, COPIED OR ISSUED WITHOUT WRITTEN PERMISSION OF XUL ARCHITECTURE.
4. ALL DESIGN CONCEPTS ARE THE SOLE PROPERTY OF XUL ARCHITECTURE AND NO ADAPTATIONS, REPRODUCTIONS OR COPIES MAY BE MADE WITHOUT WRITTEN PERMISSION OF XUL ARCHITECTURE.
5. THESE DRAWINGS ARE SUBJECT TO ANY VARIATION REQUIRED OR RECOMMENDATION BY ANY STATUTORY AUTHORITY, OR FOR THE BETTER CARRYING OUT OF THE WORKS.
6. SAMPLES TO BE PROVIDED BY CONTRACTOR FOR XUL ARCHITECTURE APPROVAL.
7. ALL FINISHES TO XUL ARCHITECTURE SATISFACTION.
8. ALL DRAWINGS TO BE APPROVED BY XUL ARCHITECTURE BEFORE CONSTRUCTION.

ADDITIONAL NOTES:

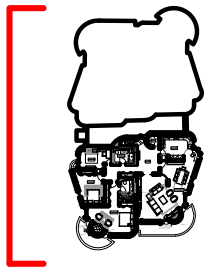

Key Plan - NTS

REVISIONS

| No | Date | Description Issue For | Issue By |
|----|----------|--------------------------|-------------|
| 00 | 25/03/19 | PLANNING | NC |

Client
PRIVATE CLIENT

Project
Savoy Court, Firescrest Drive
London NW3 7NF

Title
PROPOSED
Savoy Court Elevation

| | | |
|-------------------|-------------------|------------|
| Scale 1:100@A3 | Dwg. No. PA-02 | Rev. 00 |
|-------------------|-------------------|------------|

| | |
|------------------|-------------------------|
| Date 25/03/19 | Project Number 18101 |
|------------------|-------------------------|


| | |
|-------------|-------------------------|
| Drawn NC | Project Number 18101 |
|-------------|-------------------------|

| |
|---------------|
| Checked SS |
|---------------|



AD condenser unit -
Dakin 65/65/9004
340 W x 734 H x 958 D


PROPOSED
Savoy Court Elevation
SCALE 1:100@A3 PA-02

 

PLEASE NOTE:

1. ALL DIMENSIONS TO BE CHECKED ON SITE BEFORE FABRICATION.
2. CONTRACTOR TO REFER TO ENGINEER'S DRAWINGS BEFORE PROCEEDING WITH WORKS.
3. ALL DRAWINGS AND DESIGNS ARE COVERED BY DESIGN RIGHT (INTELLECTUAL PROPERTY), AND MAY NOT BE DISTRIBUTED, COPIED OR ISSUED WITHOUT WRITTEN PERMISSION OF XUL ARCHITECTURE.
4. ALL DESIGN CONCEPTS ARE THE SOLE PROPERTY OF XUL ARCHITECTURE AND NO ADAPTATIONS, REPRODUCTIONS OR COPIES MAY BE MADE WITHOUT WRITTEN PERMISSION OF XUL ARCHITECTURE.
5. THESE DRAWINGS ARE SUBJECT TO ANY VARIATION REQUIRED OR RECOMMENDATION BY ANY STATUTORY AUTHORITY, OR FOR THE BETTER CARRYING OUT OF THE WORKS.
6. SAMPLES TO BE PROVIDED BY CONTRACTOR FOR XUL ARCHITECTURE APPROVAL.
7. ALL FINISHES TO XUL ARCHITECTURE SATISFACTION.
8. ALL DRAWINGS TO BE APPROVED BY XUL ARCHITECTURE BEFORE CONSTRUCTION.

ADDITIONAL NOTES:

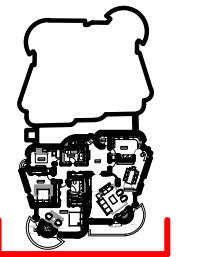

Key Plan - NTS

REVISIONS

| No | Date | Description Issue For | Issue By |
|----|----------|--------------------------|-------------|
| 00 | 25/03/19 | PLANNING | NC |

Client
PRIVATE CLIENT

Project
Savoy Court, Firescrest Drive
London NW3 7NF

Title
PROPOSED
Savoy Court Elevation 2

| | | |
|------------------|-------------------|------------|
| Scale 1:50@A3 | Dwg. No. PA-03 | Rev. 00 |
|------------------|-------------------|------------|

| | |
|------------------|-------------------------|
| Date 25/03/19 | Project Number 18101 |
|------------------|-------------------------|

| | |
|-------------|-------------------------|
| Drawn NC | Project Number 18101 |
|-------------|-------------------------|

| |
|---------------|
| Checked SS |
|---------------|

