



Proposed Site Plan, 1:100


- AGD
Above Ground Drainage
- BGD
Below Ground Drainage
- BGW
Below Ground Water
- AEW
Assumed Existing Water
- BGE
Below Ground Electricity
- AGE
Above Ground Electricity

Rhyl Primary School Food Tech Classroom 7-31 Rhyl St, London NW5 3HB	
142_001_2P	
PLANNING	
Site Plan	N
Scale: 1:100@A3	
Revision: First Issue	
Date: 01/02/2019	
HEAT ISLAND LTD info@heat-island.com https://heat-island.com	

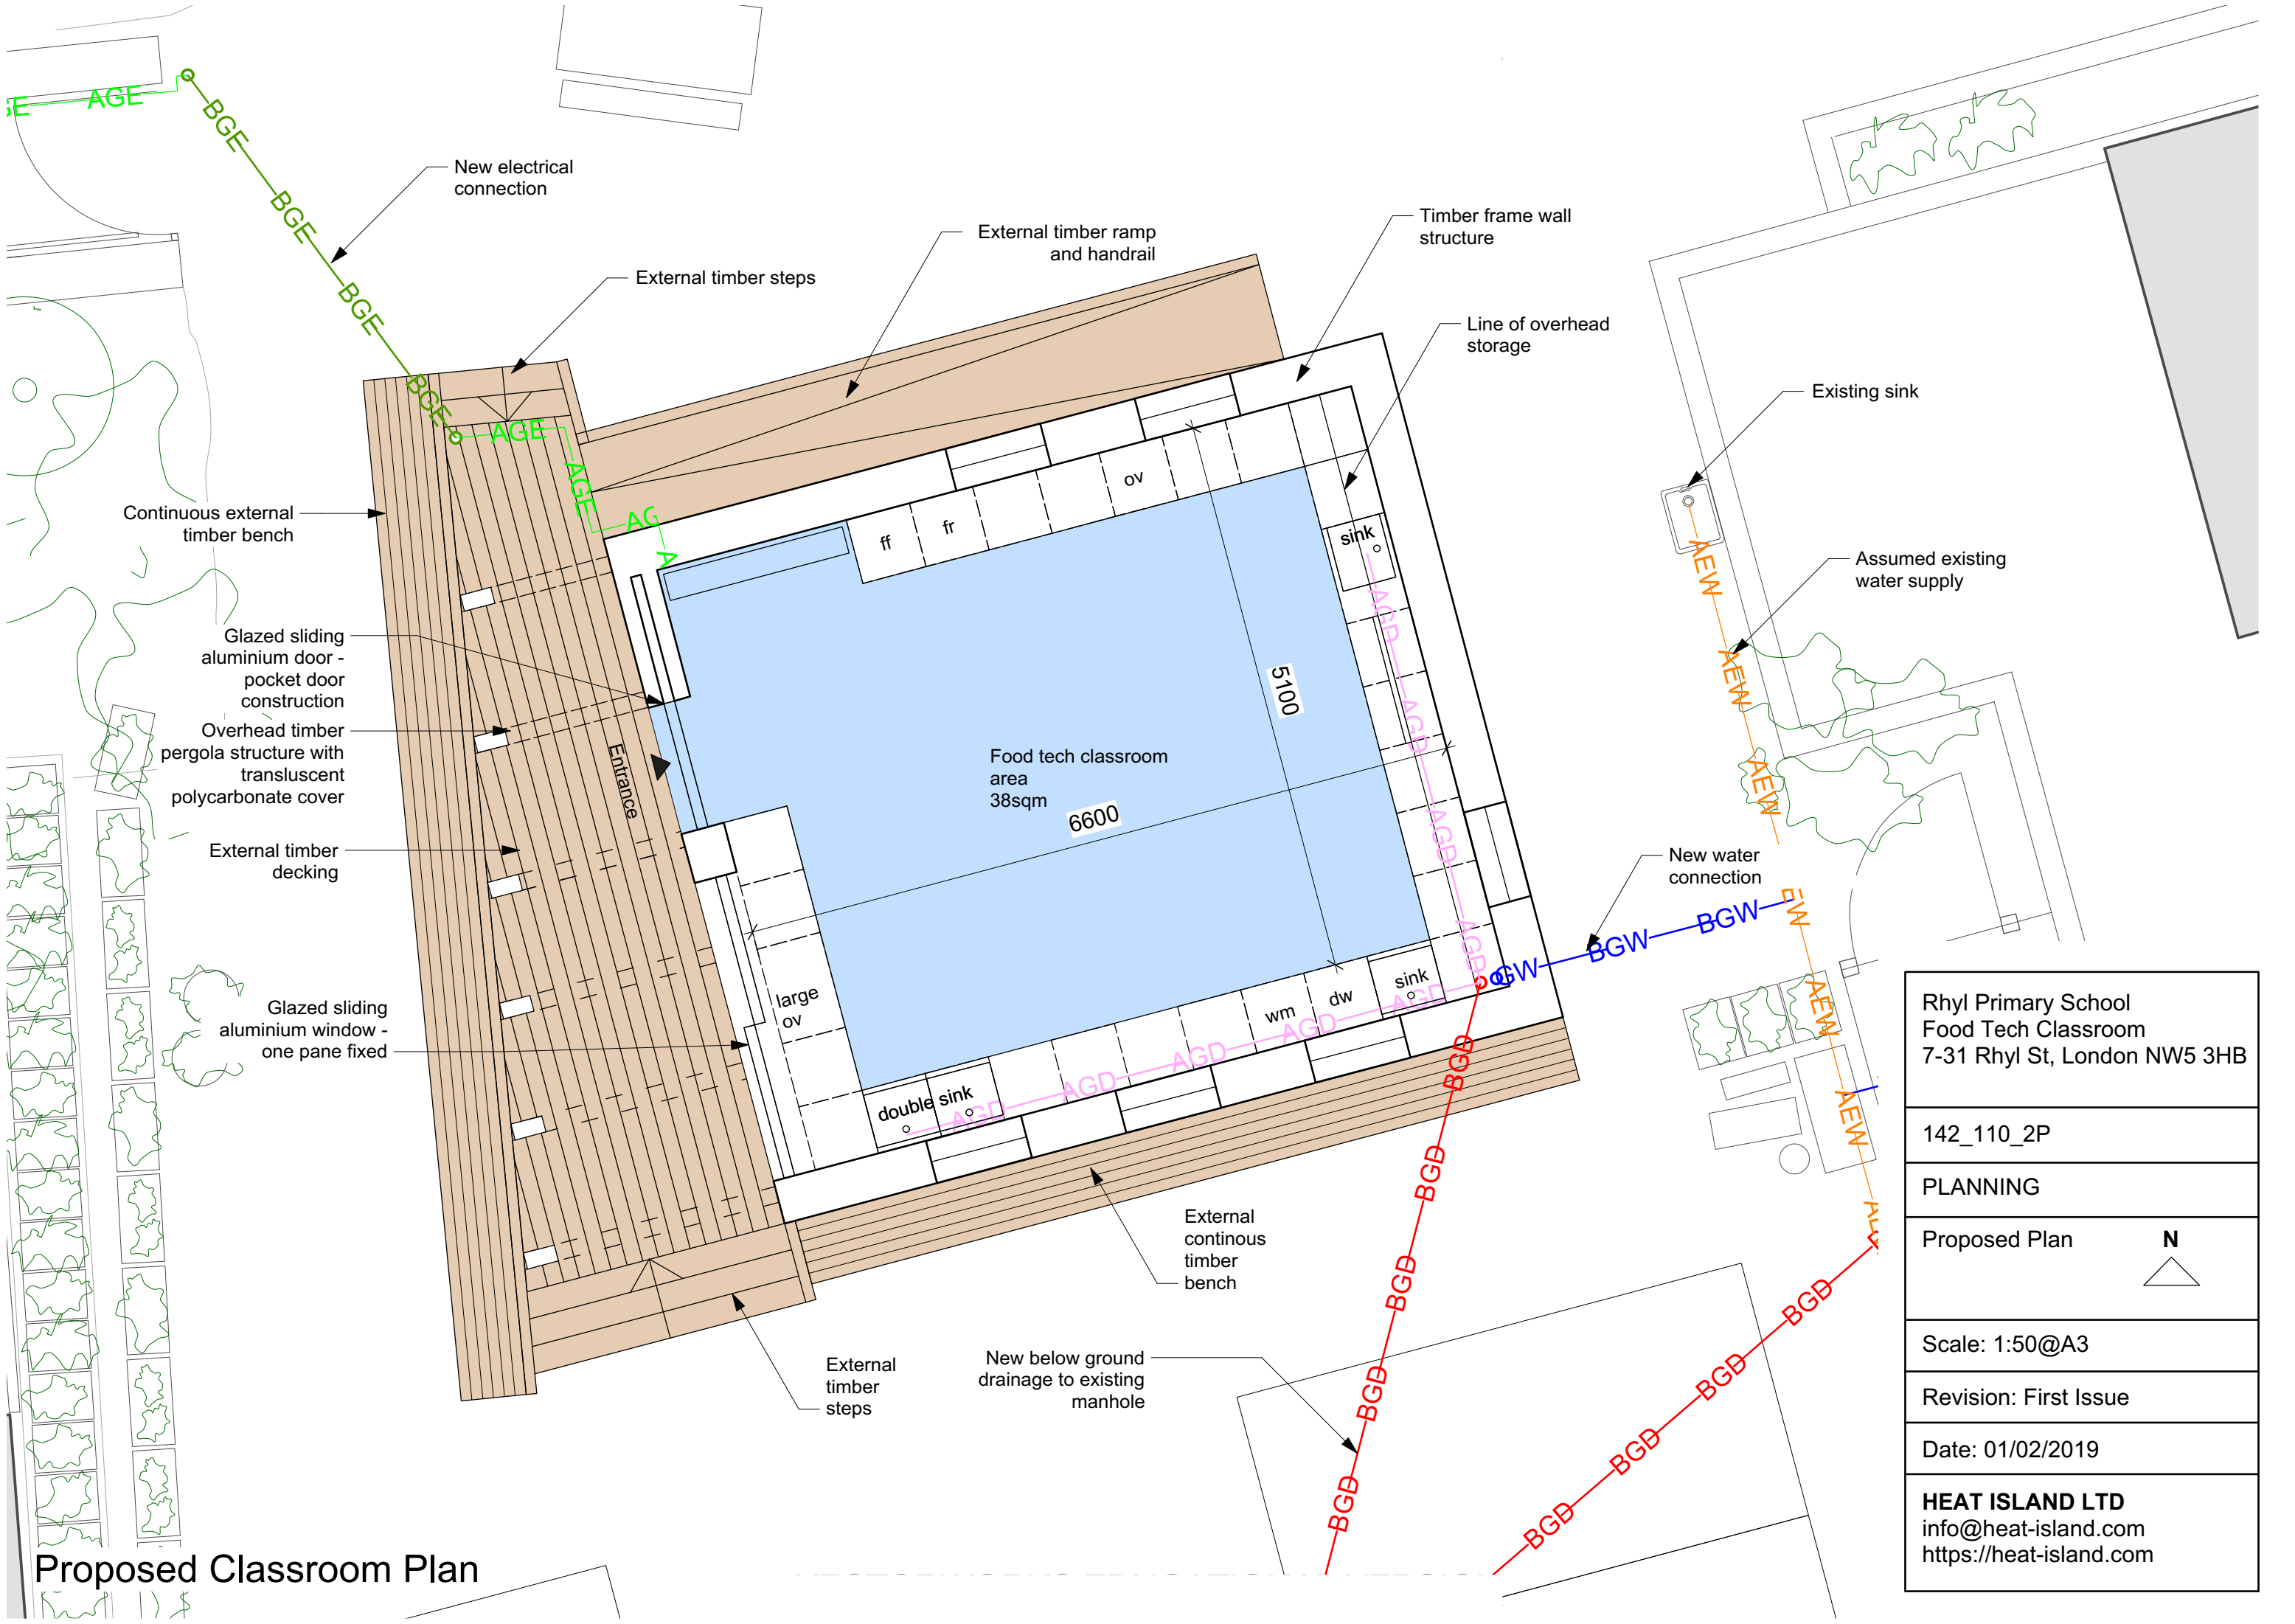


Proposed Classroom Plan

 Rhyl Primary School Food Tech Classroom 7-31 Rhyl St, London NW5 3HB	
142_110_2P	
PLANNING	
Proposed Plan	N 
Scale: 1:50@A3	
Revision: First Issue	
Date: 01/02/2019	
HEAT ISLAND LTD info@heat-island.com https://heat-island.com	

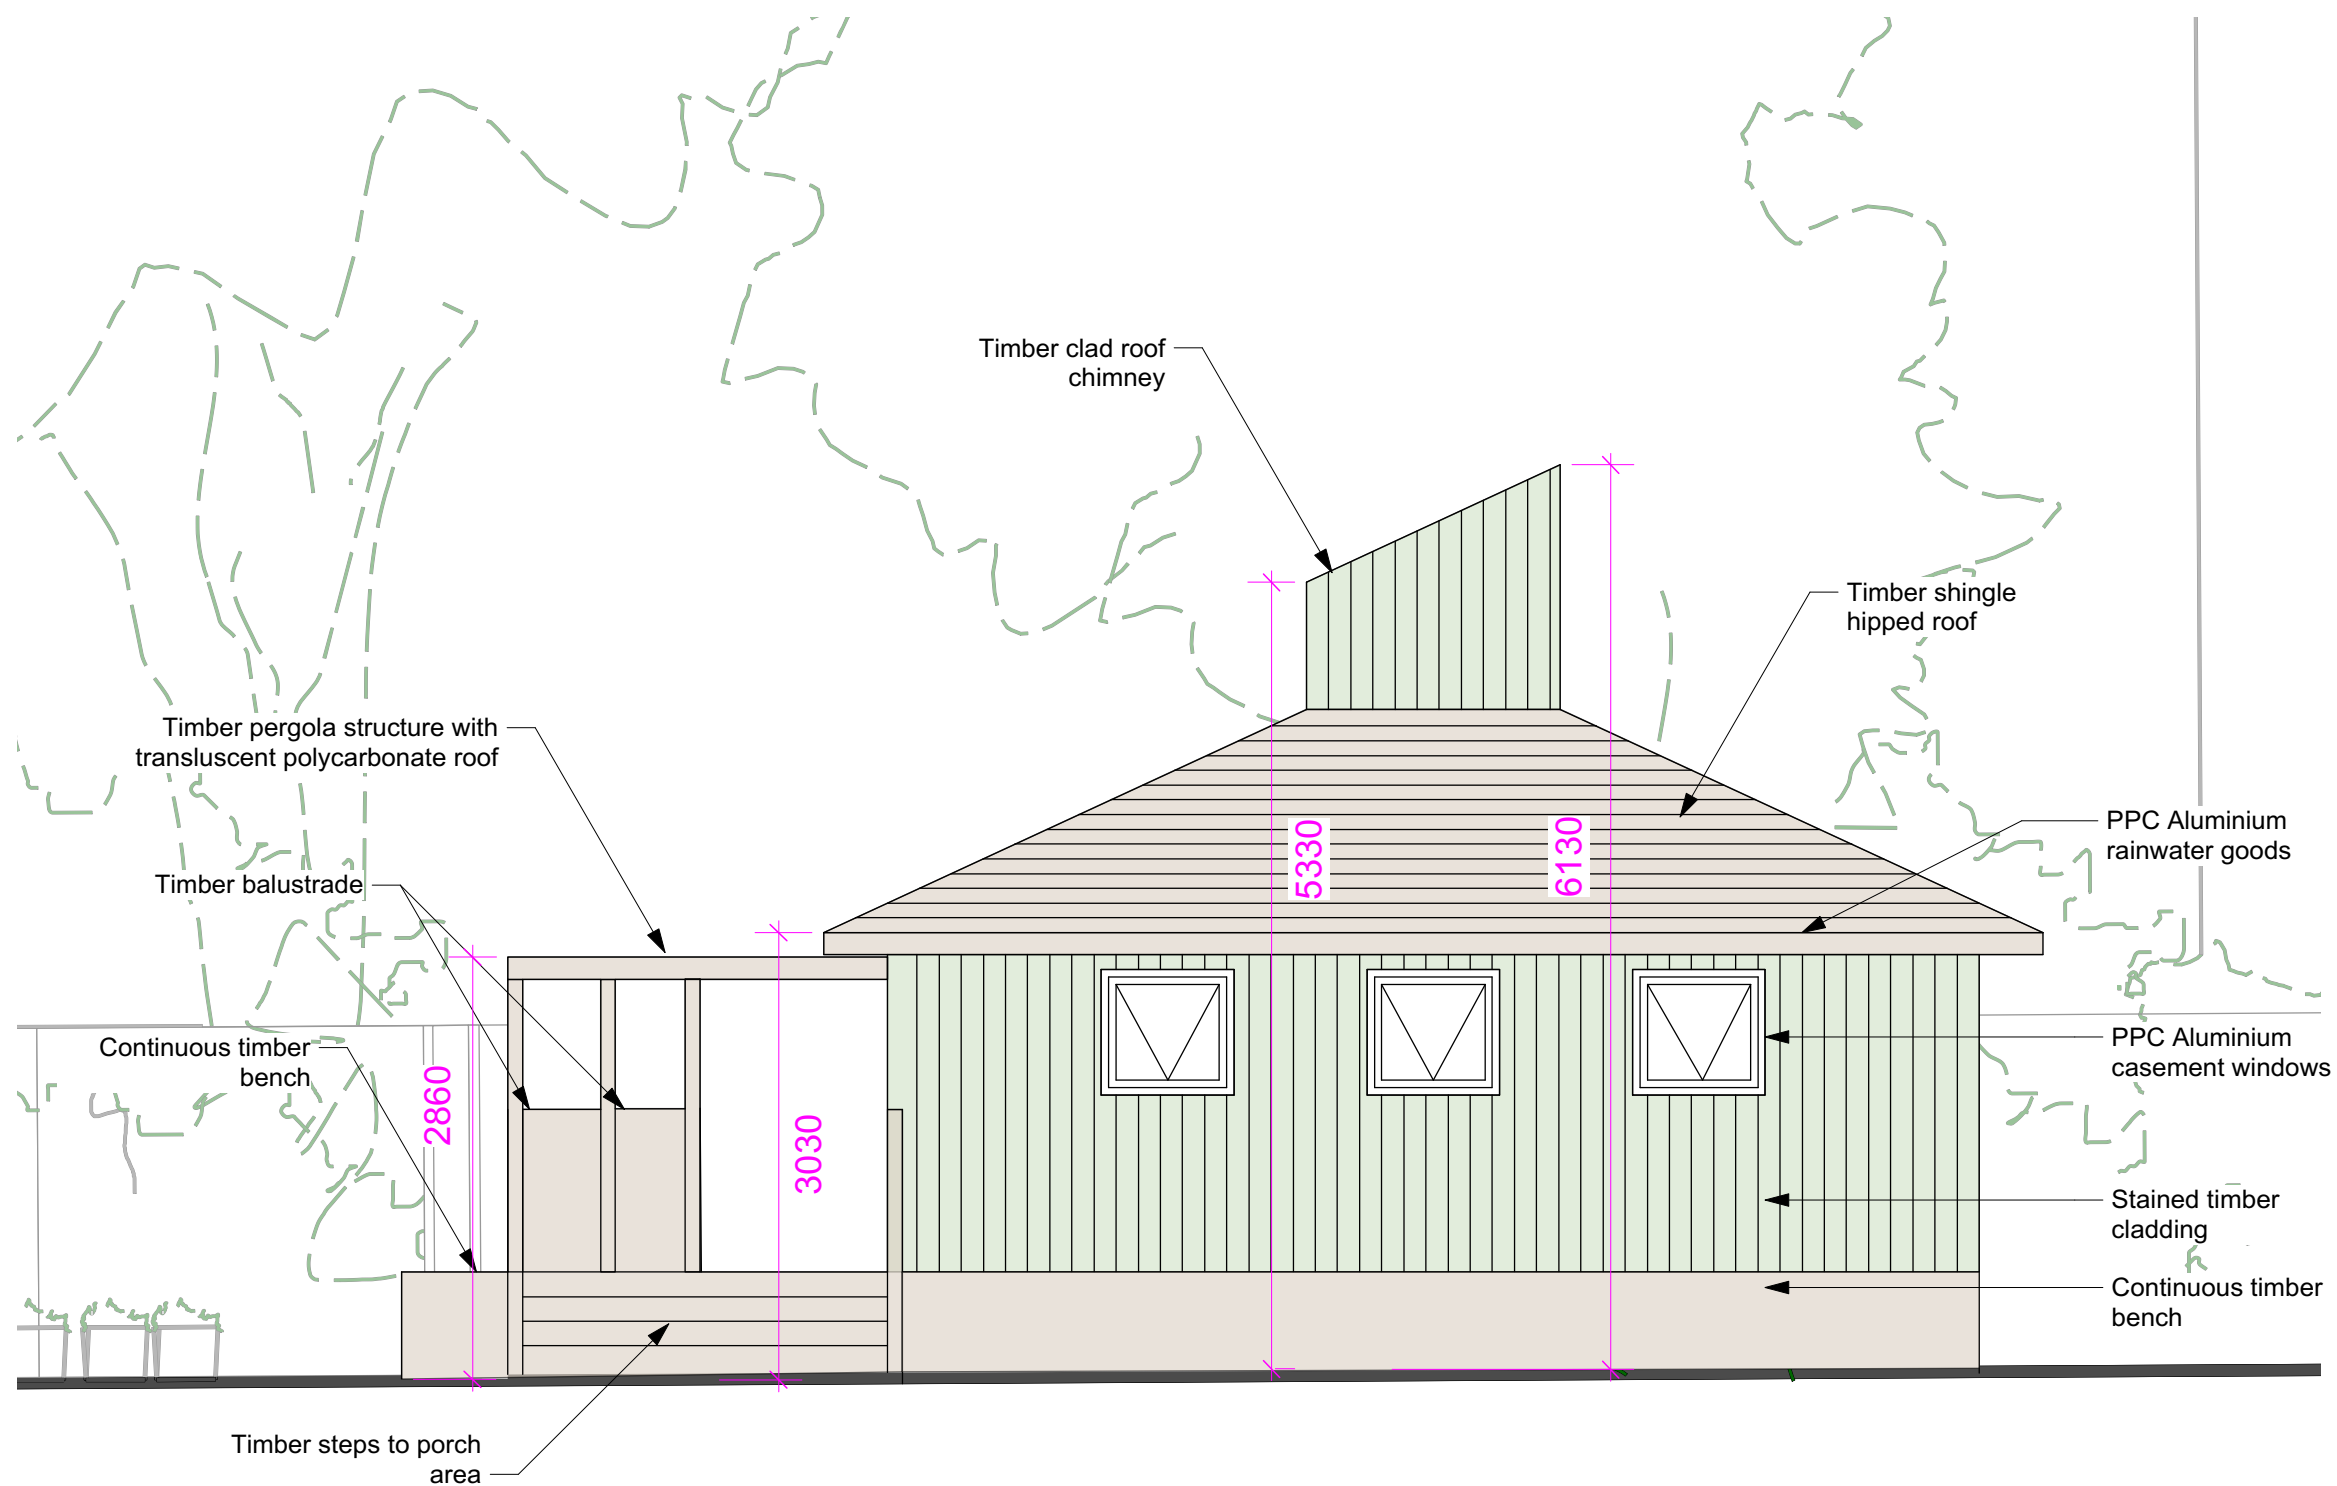


Proposed South Elevation

Rhyl Primary School Food Tech Classroom 7-31 Rhyl St, London NW5 3HB
142_210_2P
PLANNING
South Elevation Proposed
Scale: 1:50@A3
Revision: First Issue
Date: 01/02/2019
HEAT ISLAND LTD info@heat-island.com https://heat-island.com

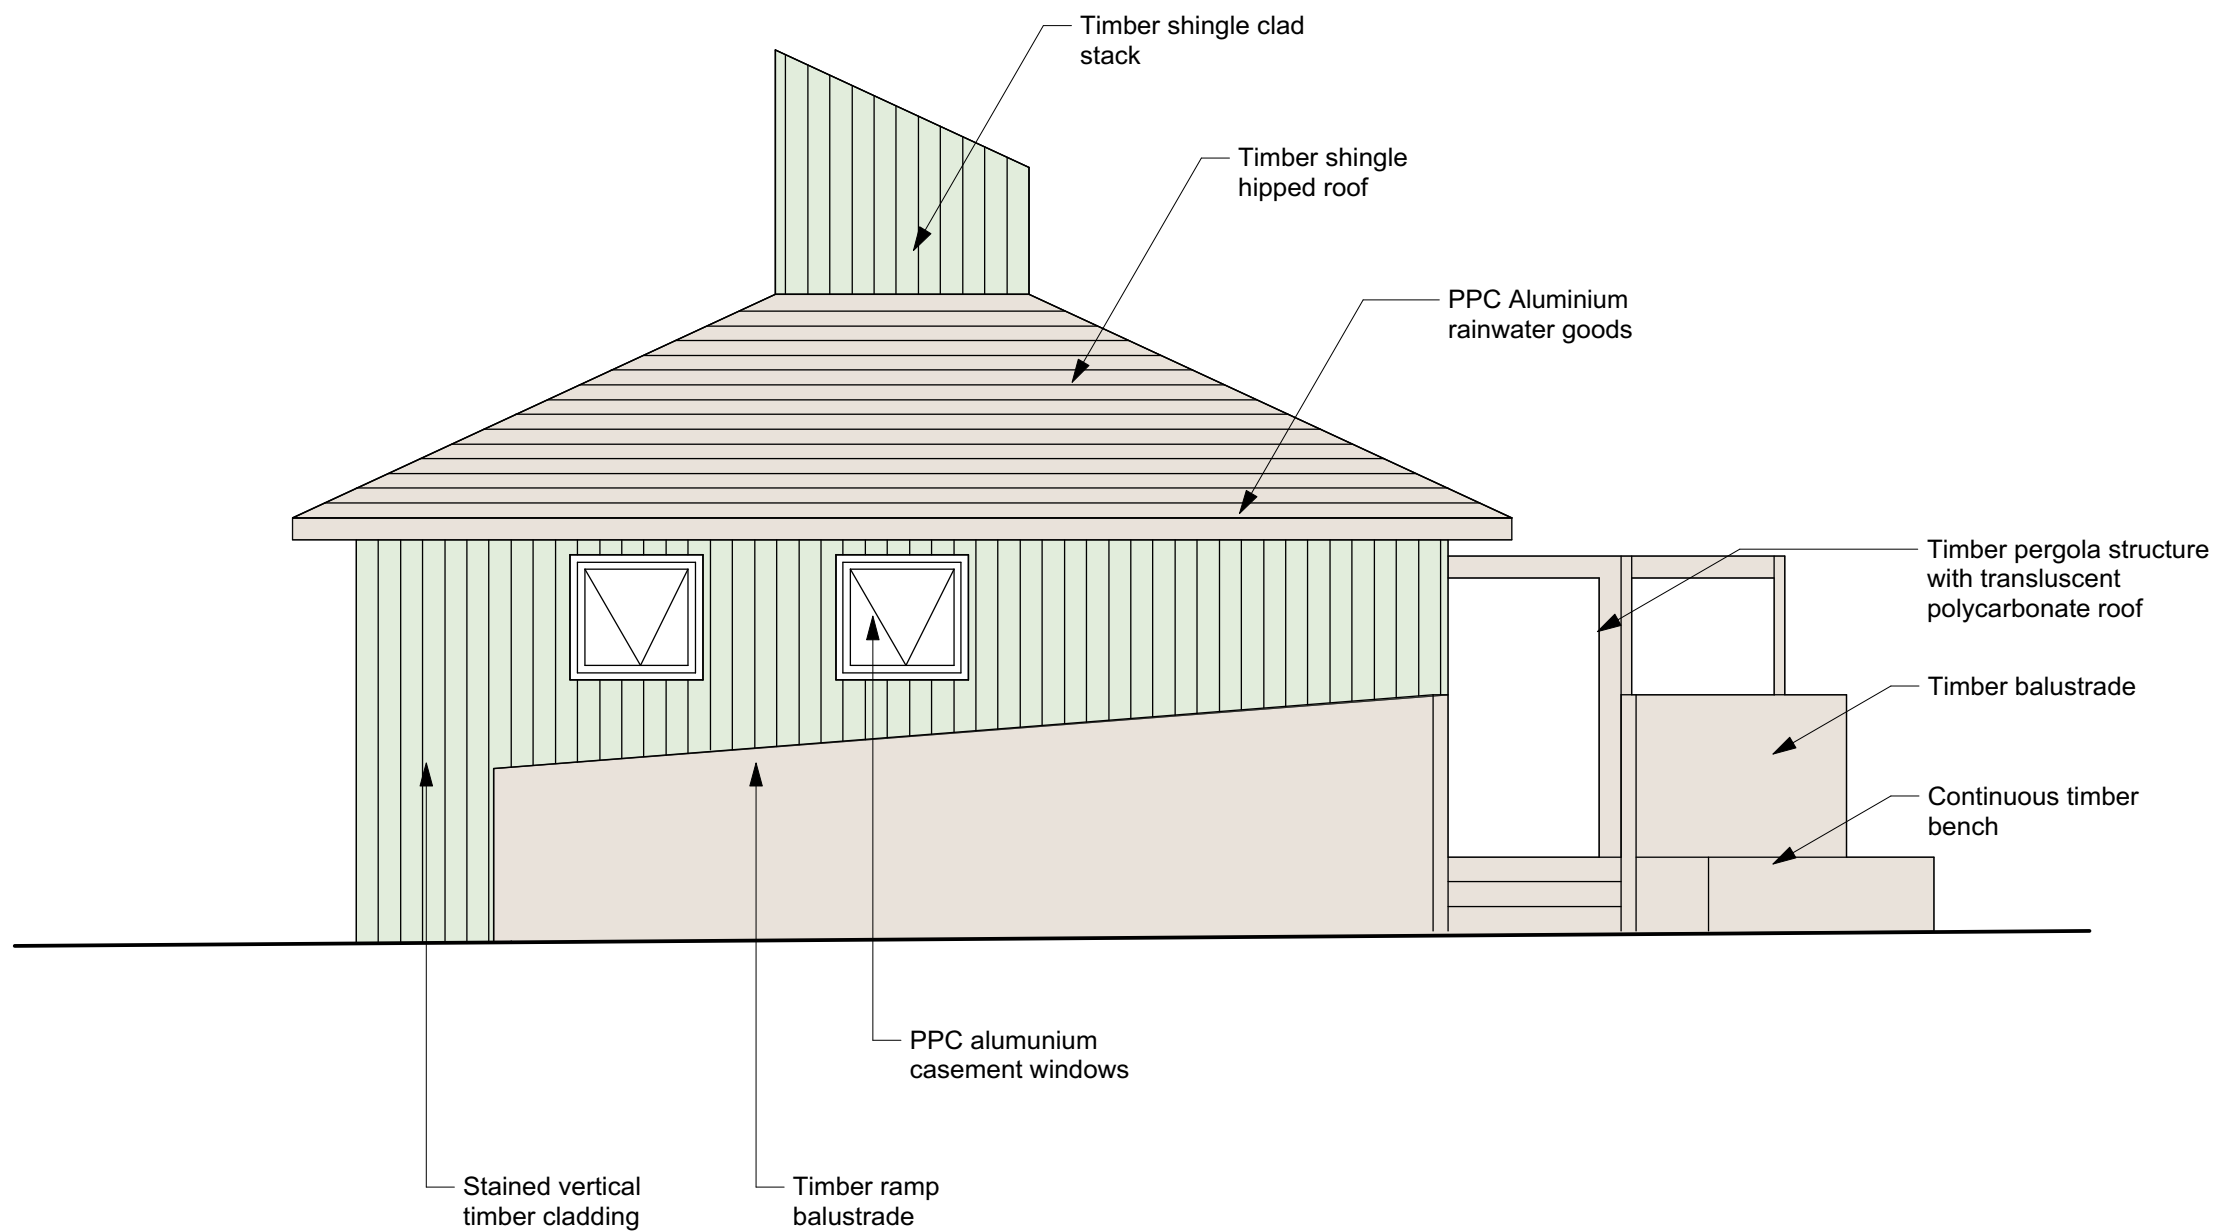

Proposed North Elevation

Rhyl Primary School Food Tech Classroom 7-31 Rhyl St, London NW5 3HB
142_211_2P
PLANNING
North Elevation Proposed
Scale: 1:50@A3
Revision: First Issue
Date: 01/02/2019
HEAT ISLAND LTD info@heat-island.com https://heat-island.com

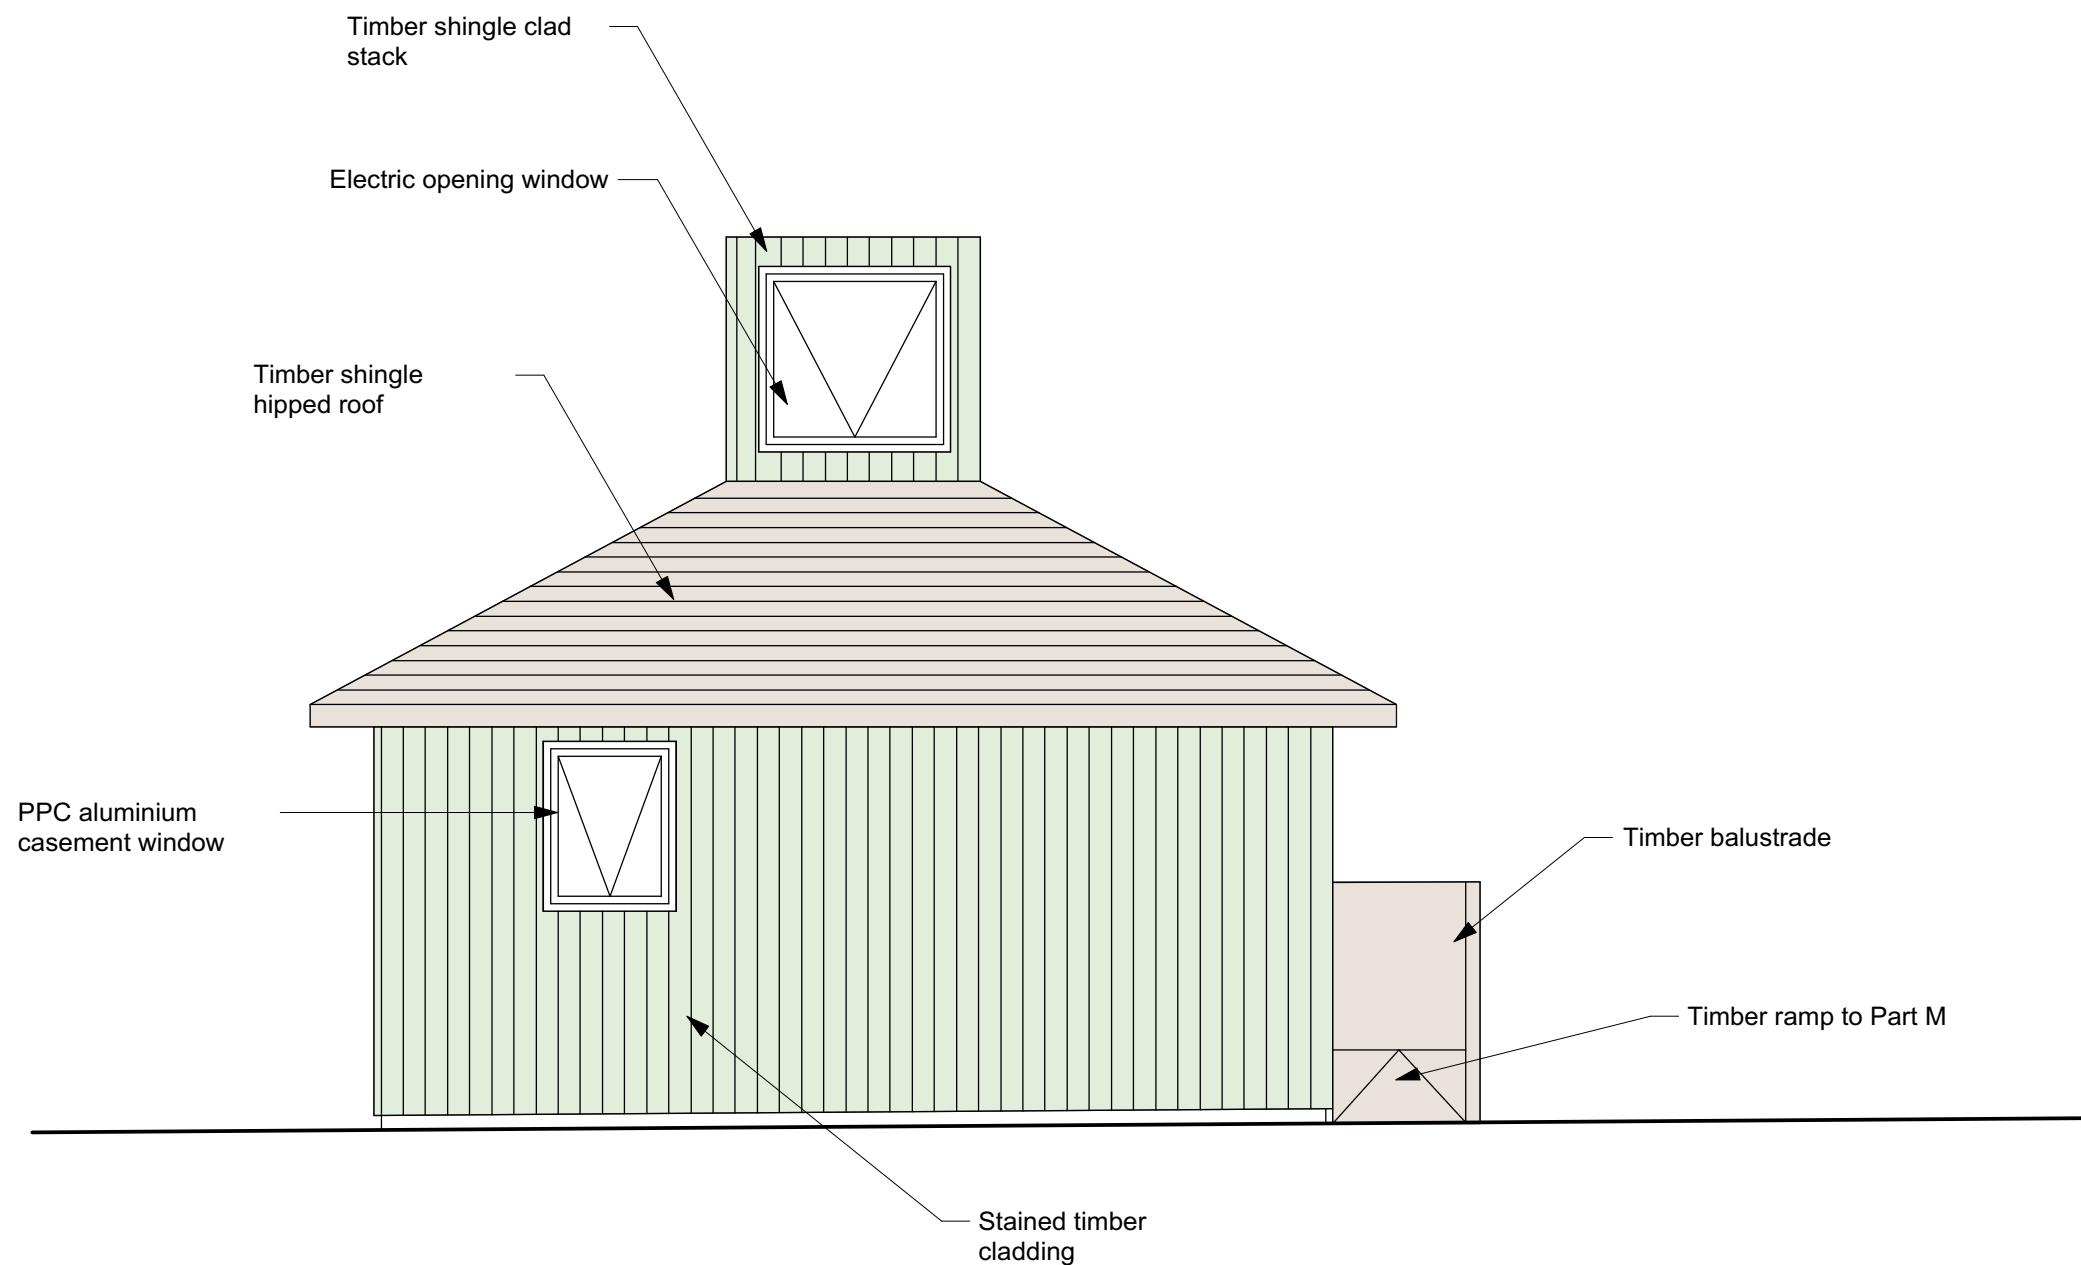

Proposed East Elevation

Rhyl Primary School
Food Tech Classroom
7-31 Rhyl St, London NW5 3HB

142_212_2P

PLANNING


East Elevation Proposed

Scale: 1:50@A3

Revision: First Issue


Date: 01/02/2019

HEAT ISLAND LTD
info@heat-island.com
https://heat-island.com

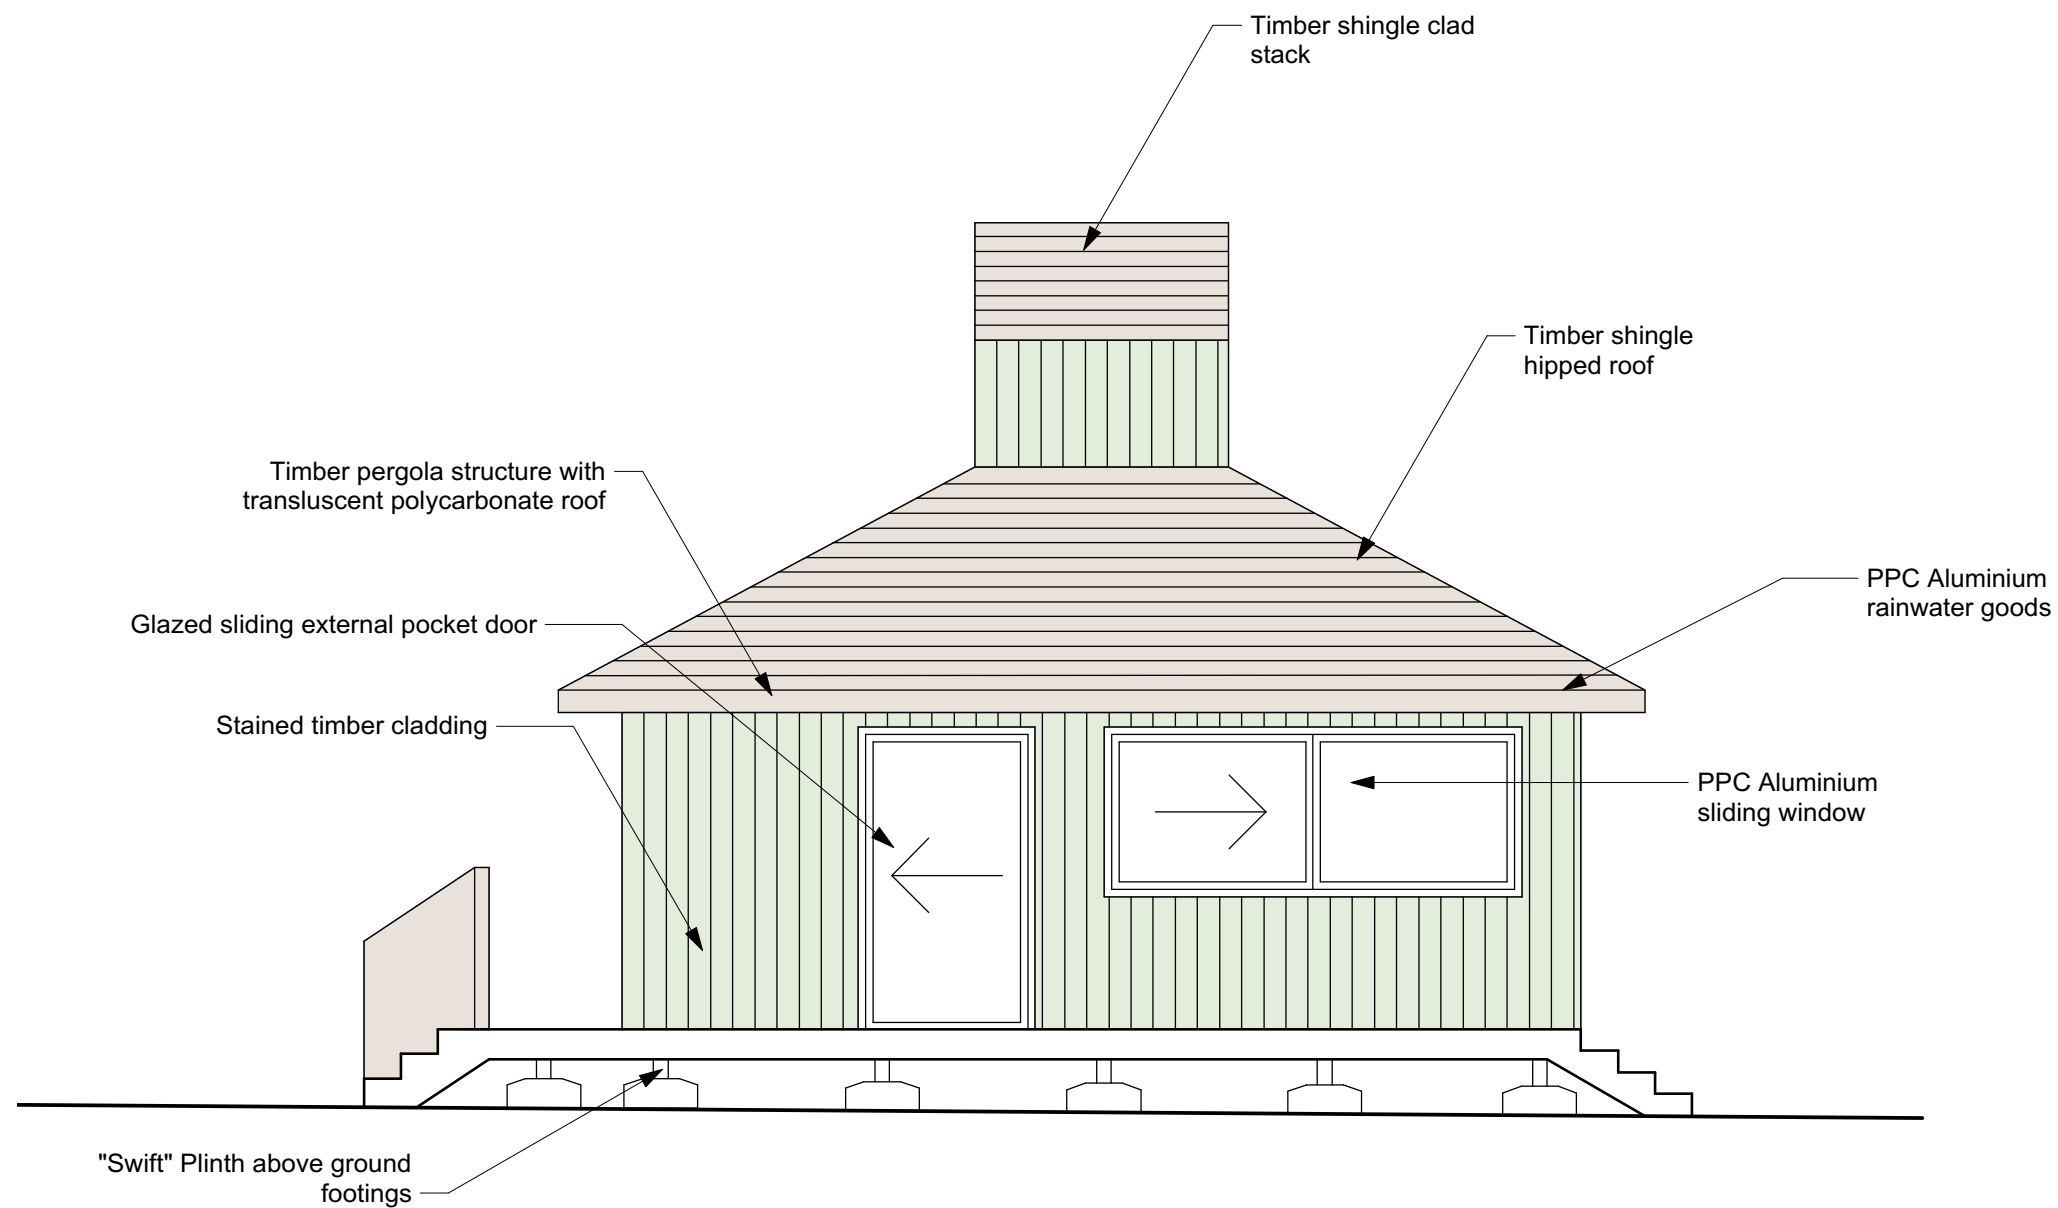

Proposed West Elevation

Rhyl Primary School Food Tech Classroom 7-31 Rhyl St, London NW5 3HB
142_213_2P
PLANNING
West Elevation Proposed
Scale: 1:50@A3
Revision: First Issue
Date: 01/02/2019
HEAT ISLAND LTD info@heat-island.com https://heat-island.com

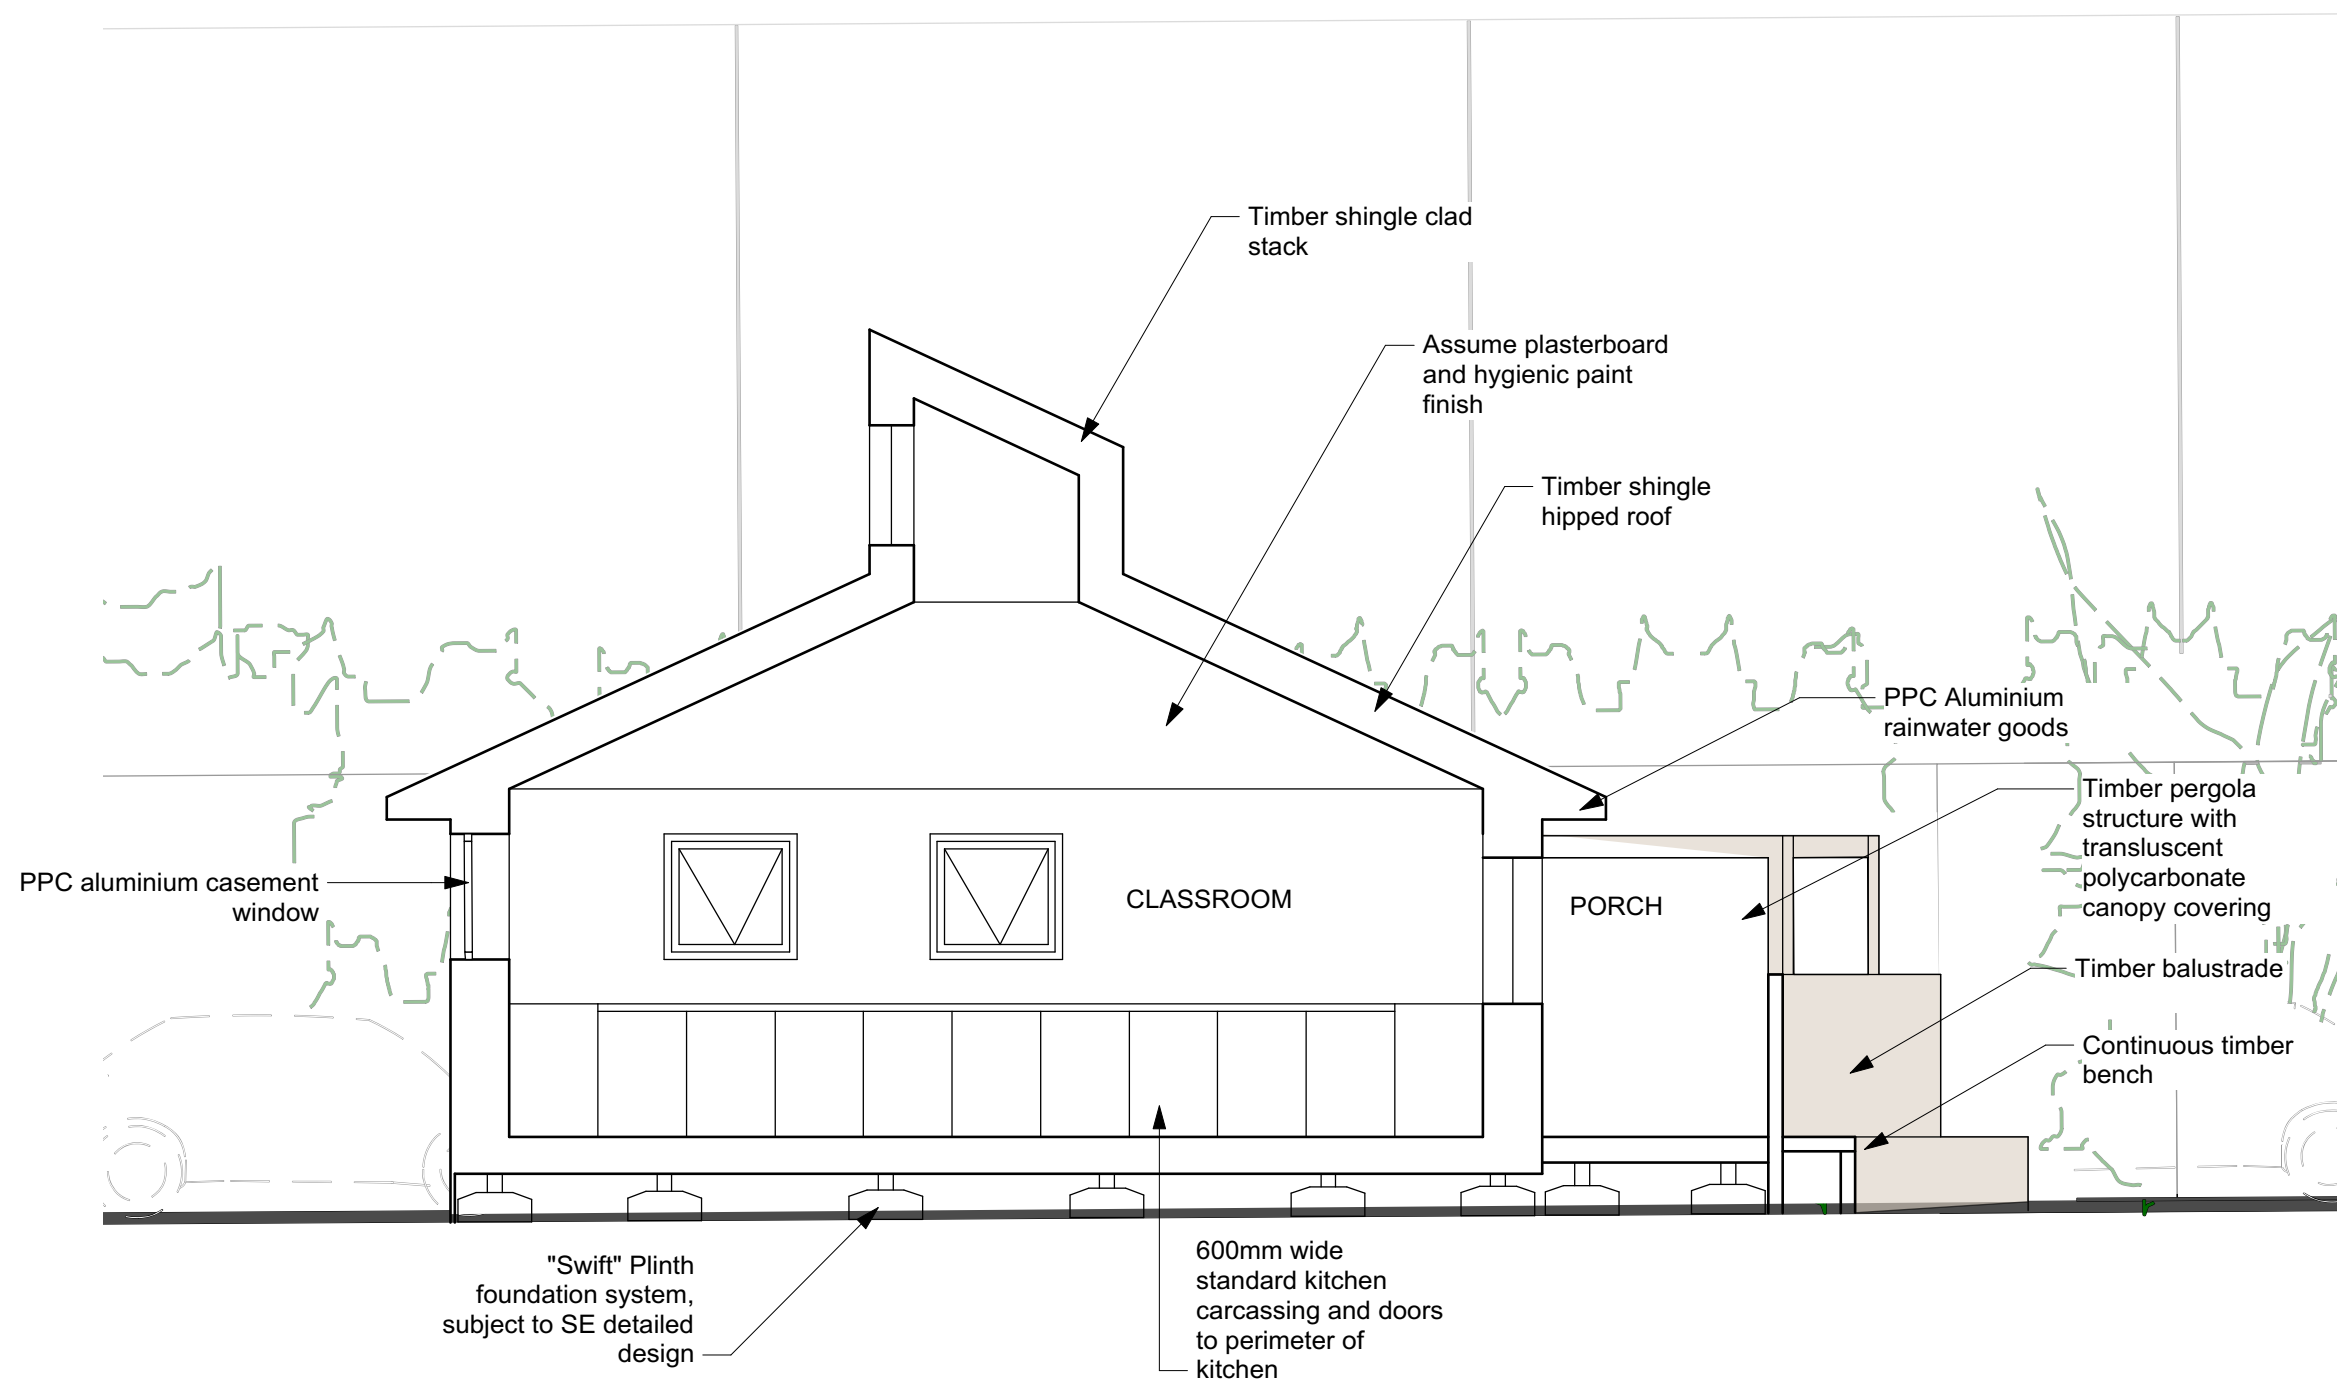

Rhyl Primary School
Food Tech Classroom
7-31 Rhyl St, London NW5 3HB

142_310_2P

PLANNING

Proposed Section


Scale: 1:50@A3

Revision: First Issue

Date: 01/02/2019


HEAT ISLAND LTD
info@heat-island.com
https://heat-island.com

Proposed Section AA

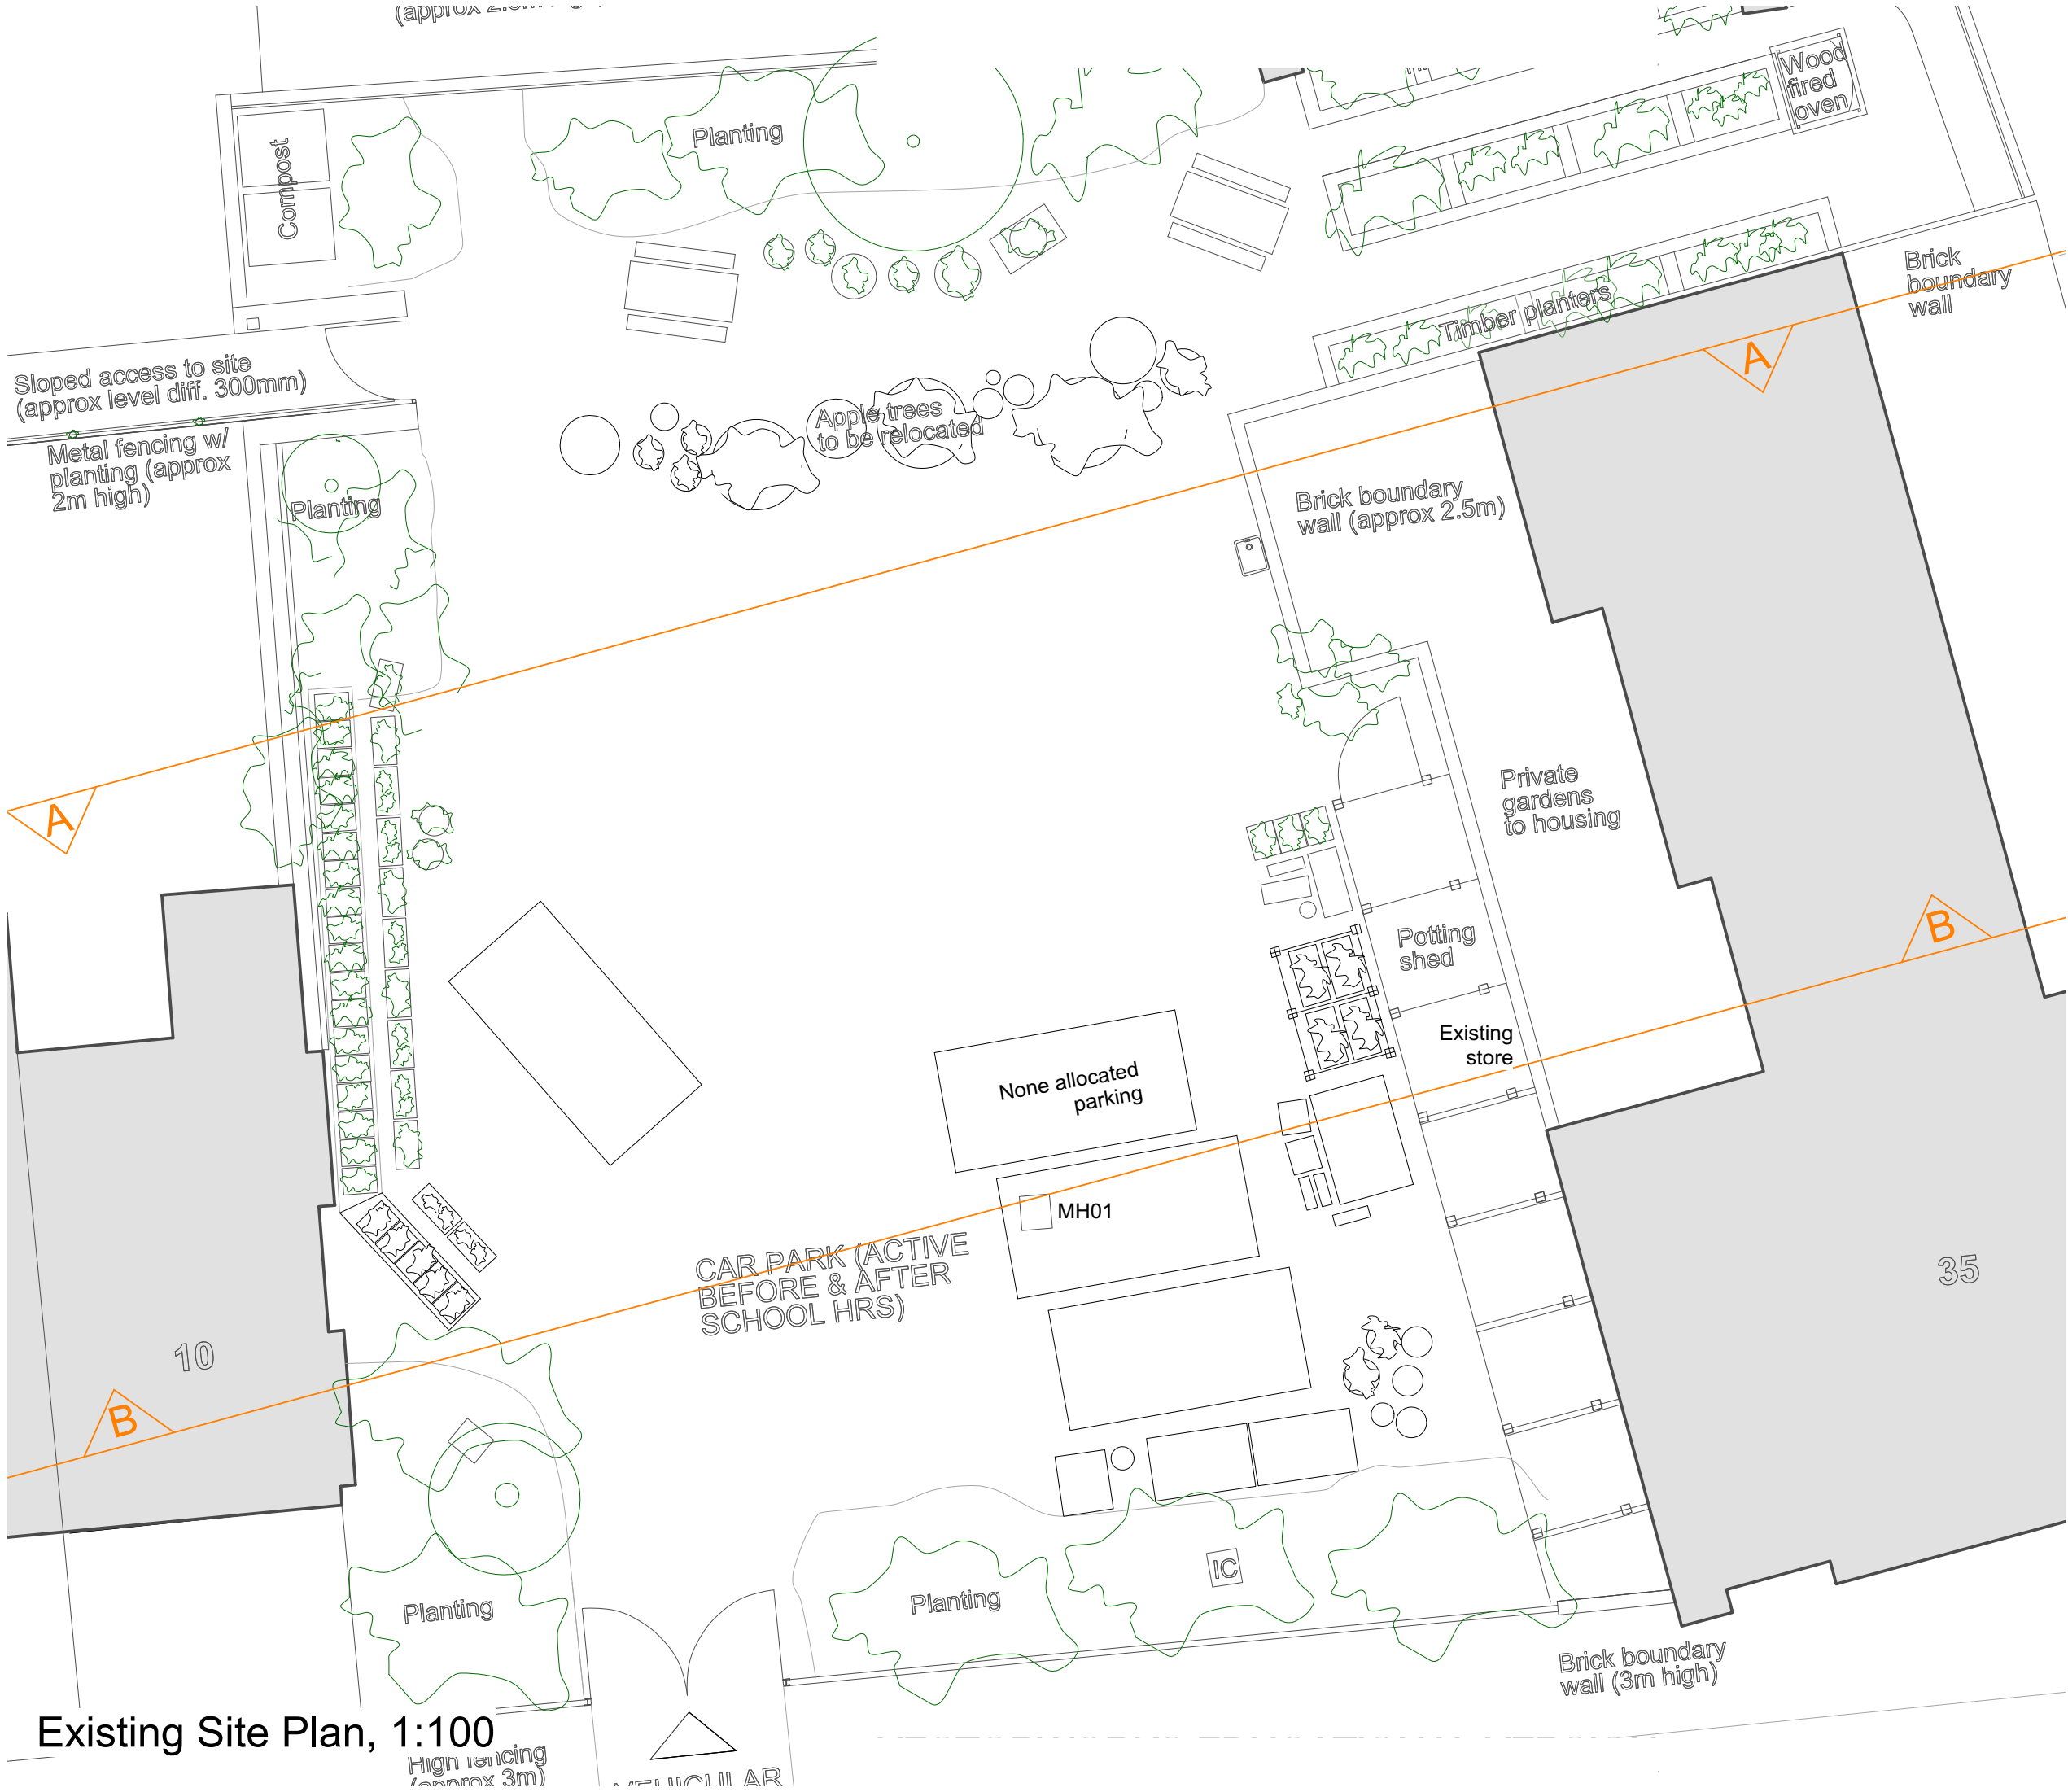


Existing Site Plan, 1:100
High fencing (approx 3m)

Rhyl Primary School Food Tech Classroom 7-31 Rhyl St, London NW5 3HB	
142_E001_2P	
EXISTING	
Existing Site Plan	N ▲
Scale: 1:100@A3	
Revision: First Issue	
Date: 01/02/2019	
HEAT ISLAND LTD info@heat-island.com https://heat-island.com	

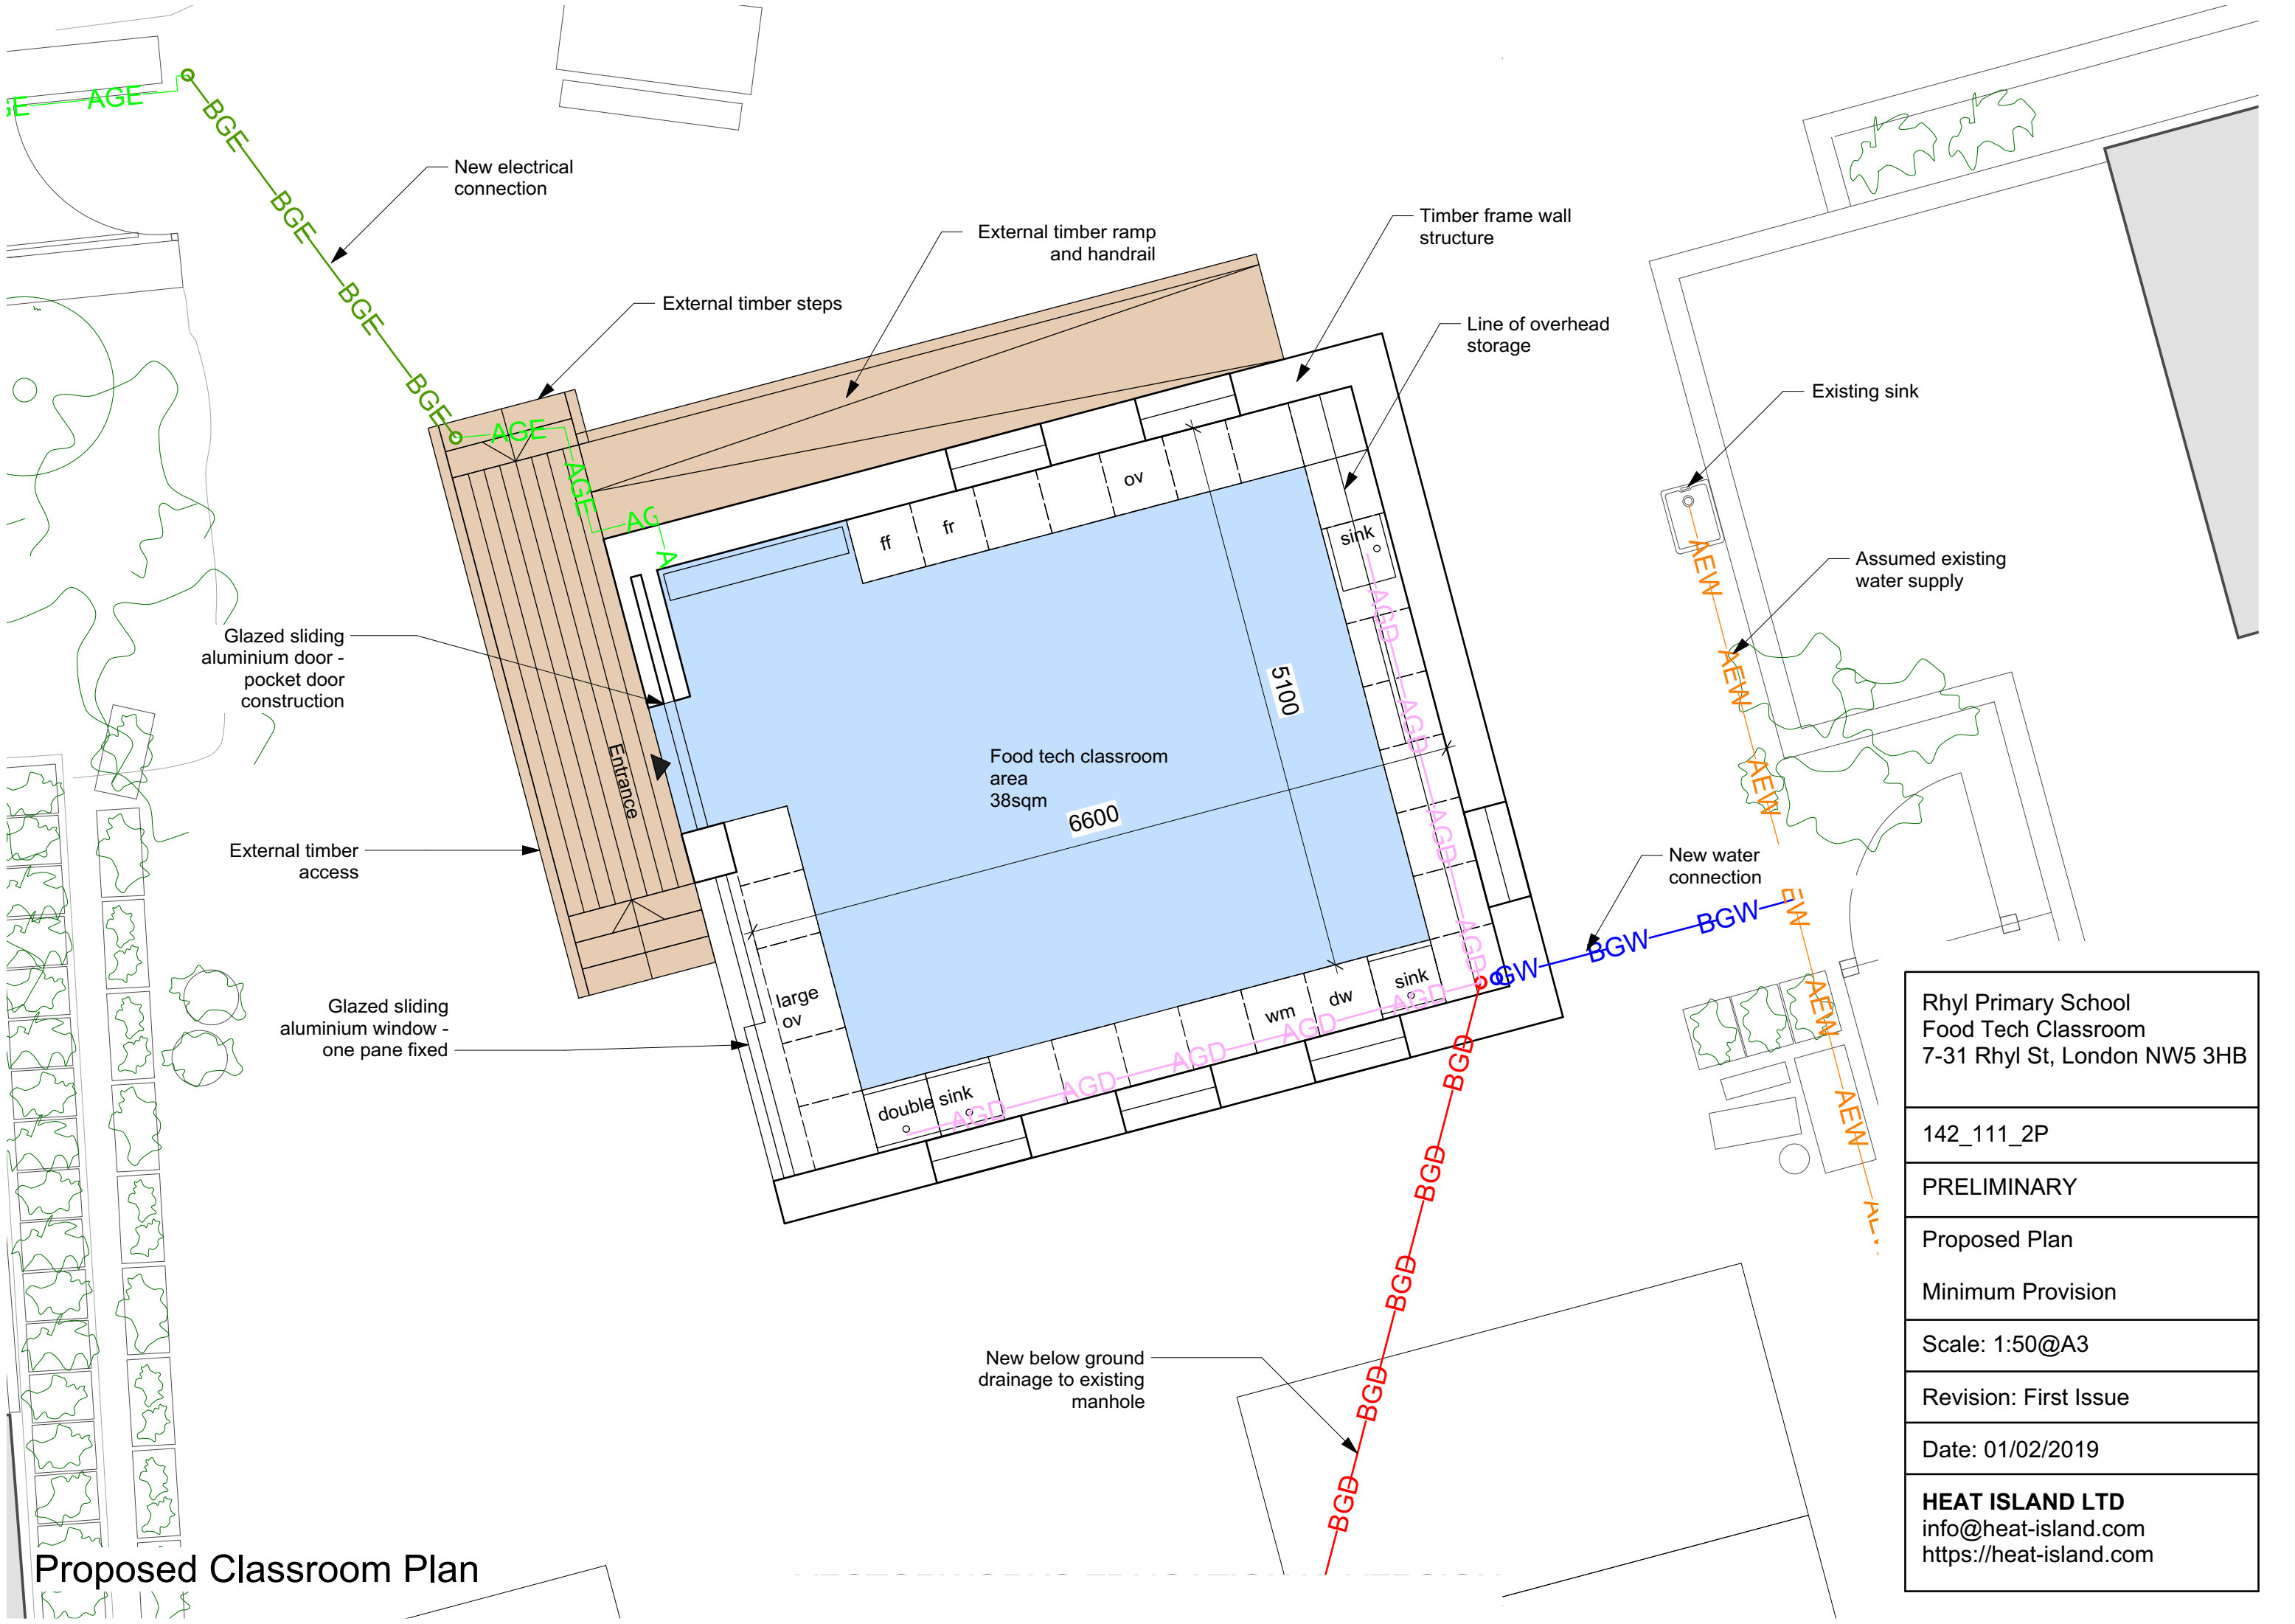


Proposed Classroom Plan

Rhyl Primary School Food Tech Classroom 7-31 Rhyl St, London NW5 3HB
142_111_2P
PRELIMINARY
Proposed Plan
Minimum Provision
Scale: 1:50@A3
Revision: First Issue
Date: 01/02/2019
HEAT ISLAND LTD info@heat-island.com https://heat-island.com

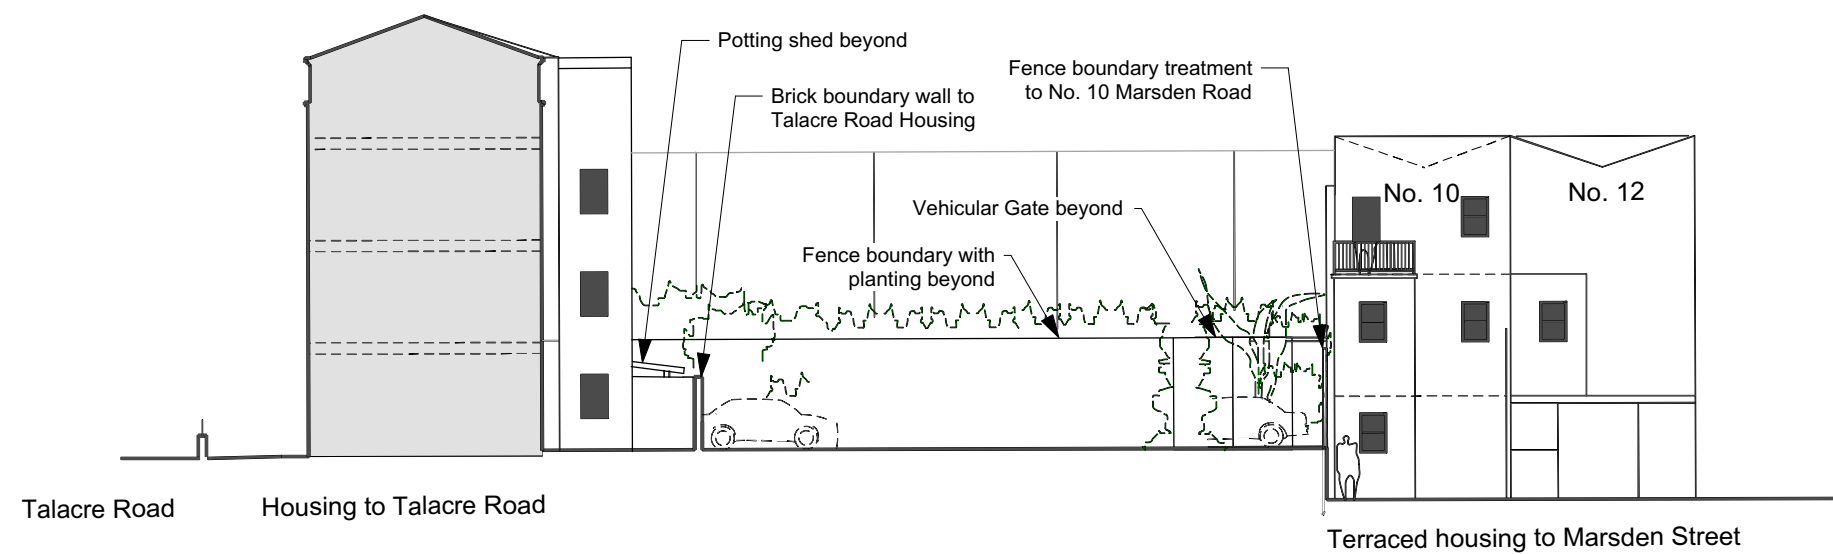

Existing Site Section AA - 1:200

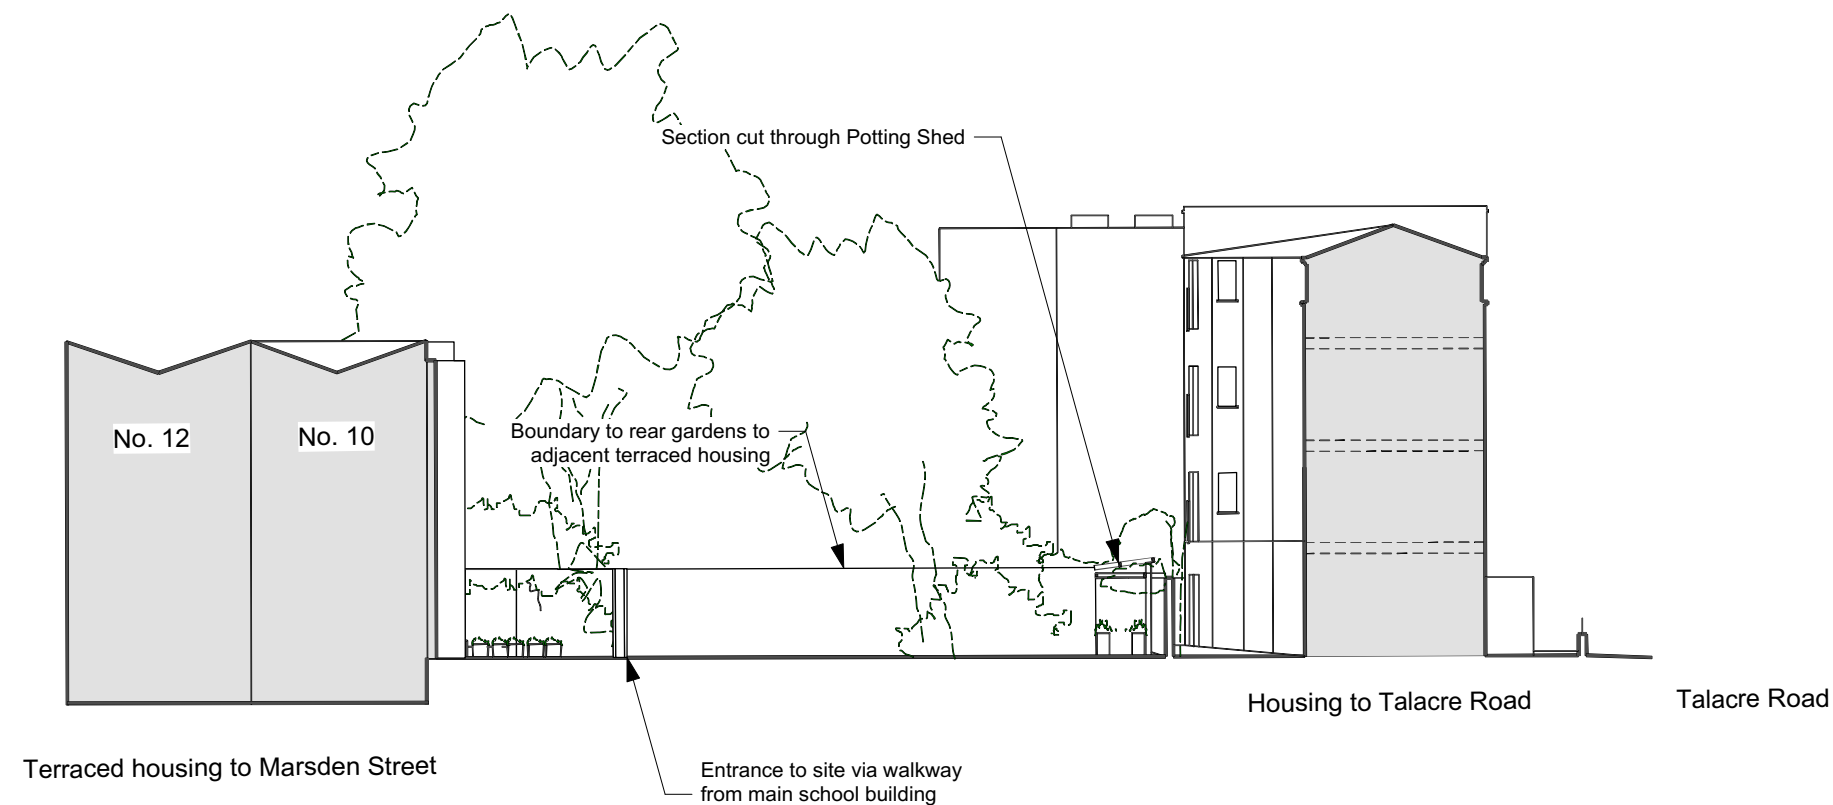

Existing Site Section BB - 1:200

Rhyl Primary School
Food Tech Classroom
7-31 Rhyl St, London NW5 3HB

142_E002_2P

EXISTING


Existing Site Sections AA + BB

Scale: 1:200@A3


Revision: First Issue

Date: 01/02/2019

HEAT ISLAND LTD
info@heat-island.com
<https://heat-island.com>

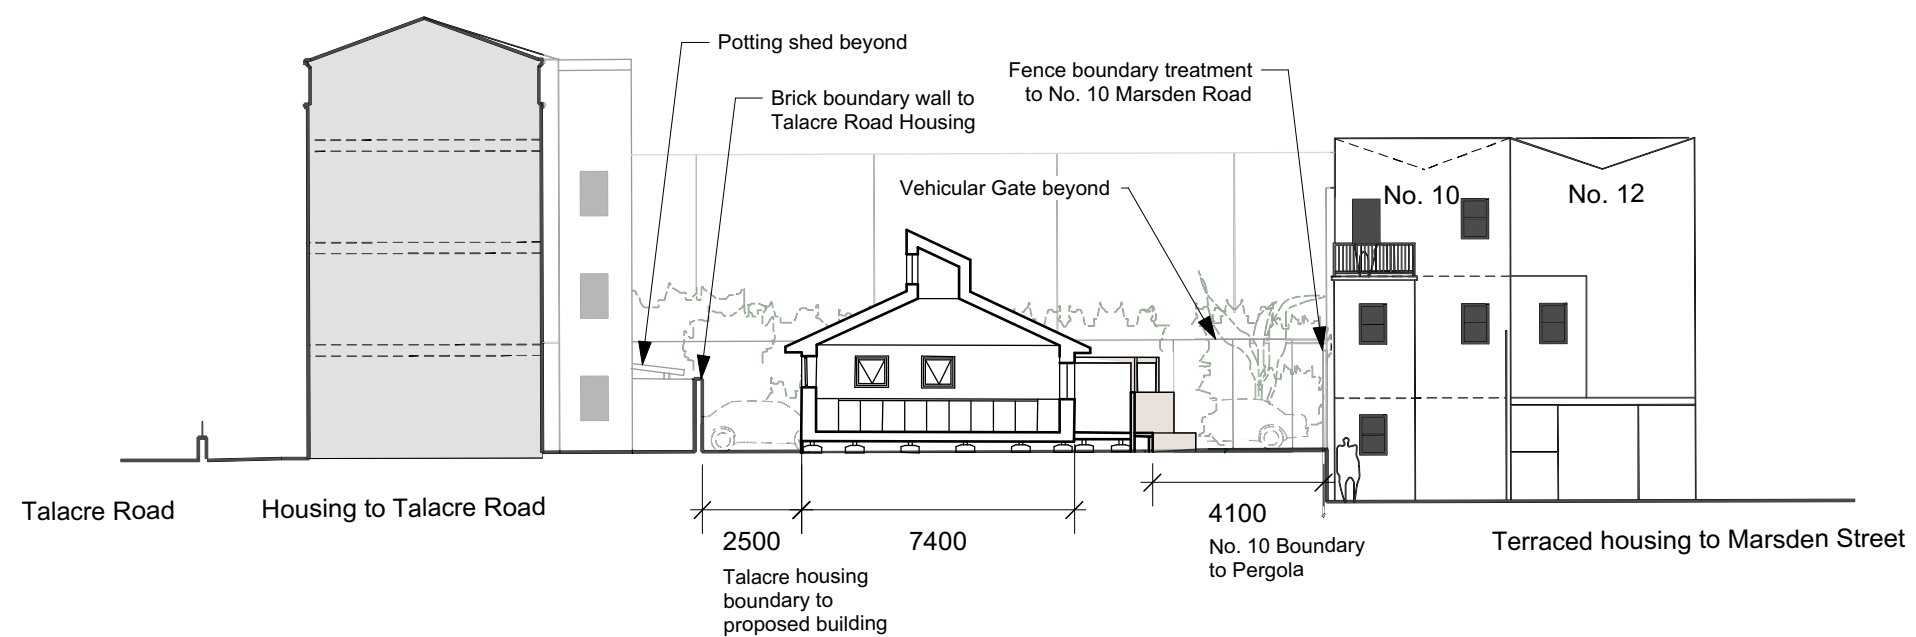

Existing Site Section AA - 1:200

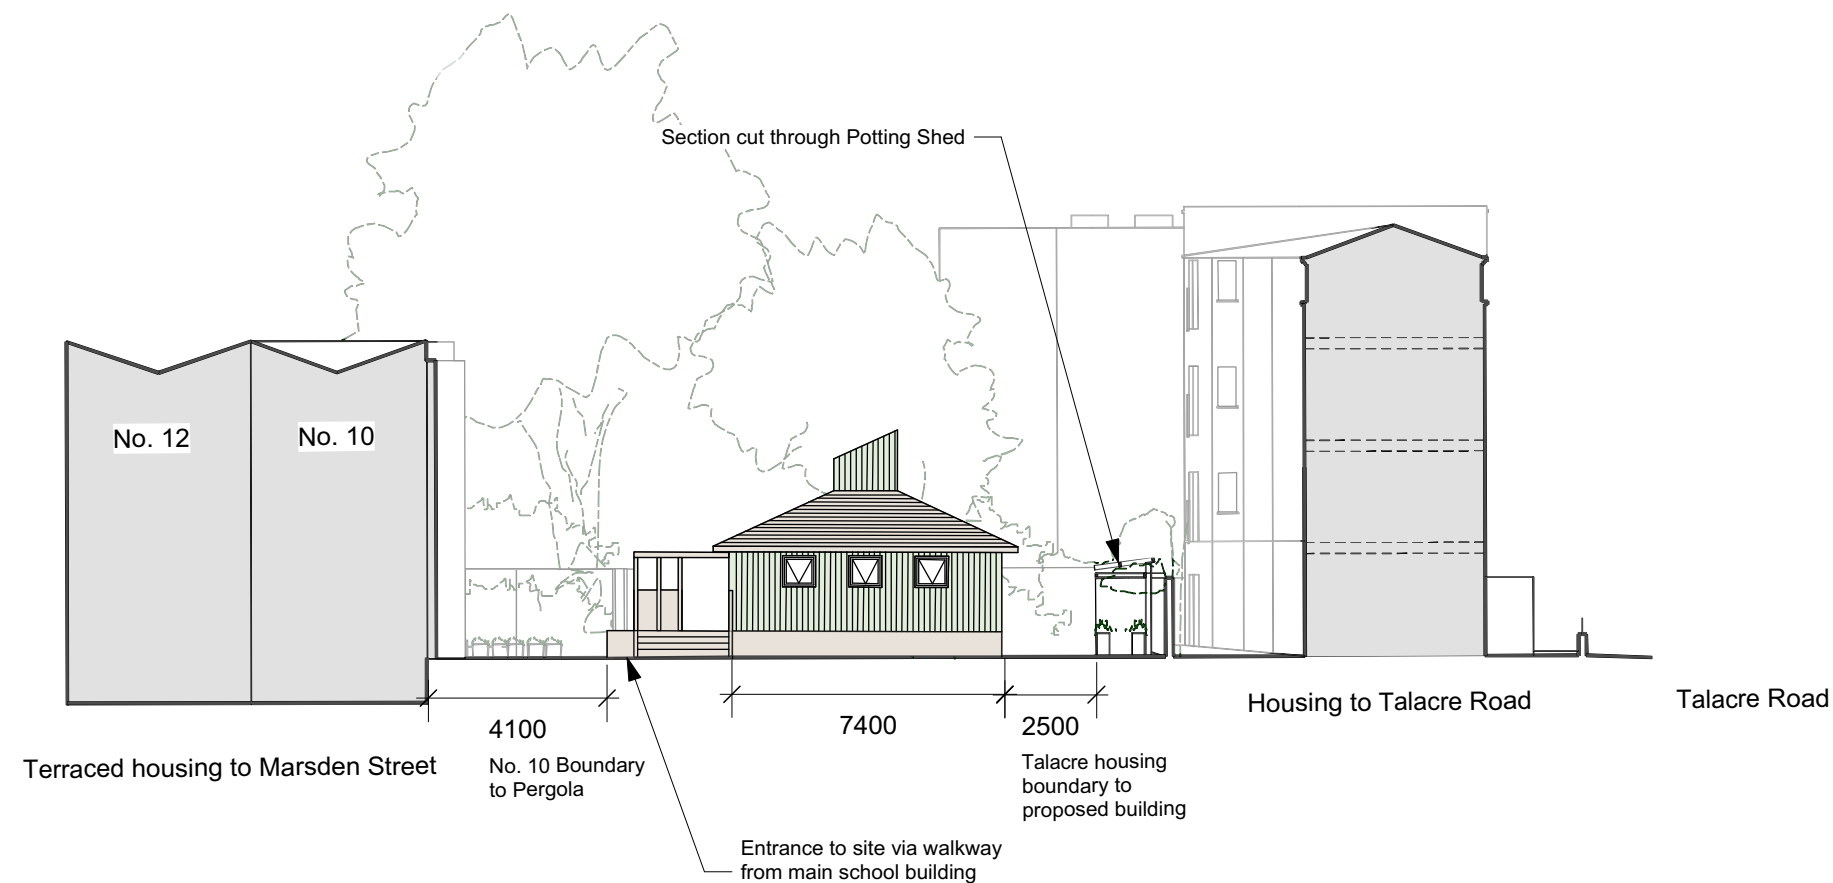

Existing Site Section BB - 1:200

Rhyl Primary School Food Tech Classroom 7-31 Rhyl St, London NW5 3HB
142_311_2P
PLANNING
Proposed Site Sections AA + BB
Scale: 1:200@A3
Revision: First Issue
Date: 01/02/2019
HEAT ISLAND LTD info@heat-island.com https://heat-island.com