


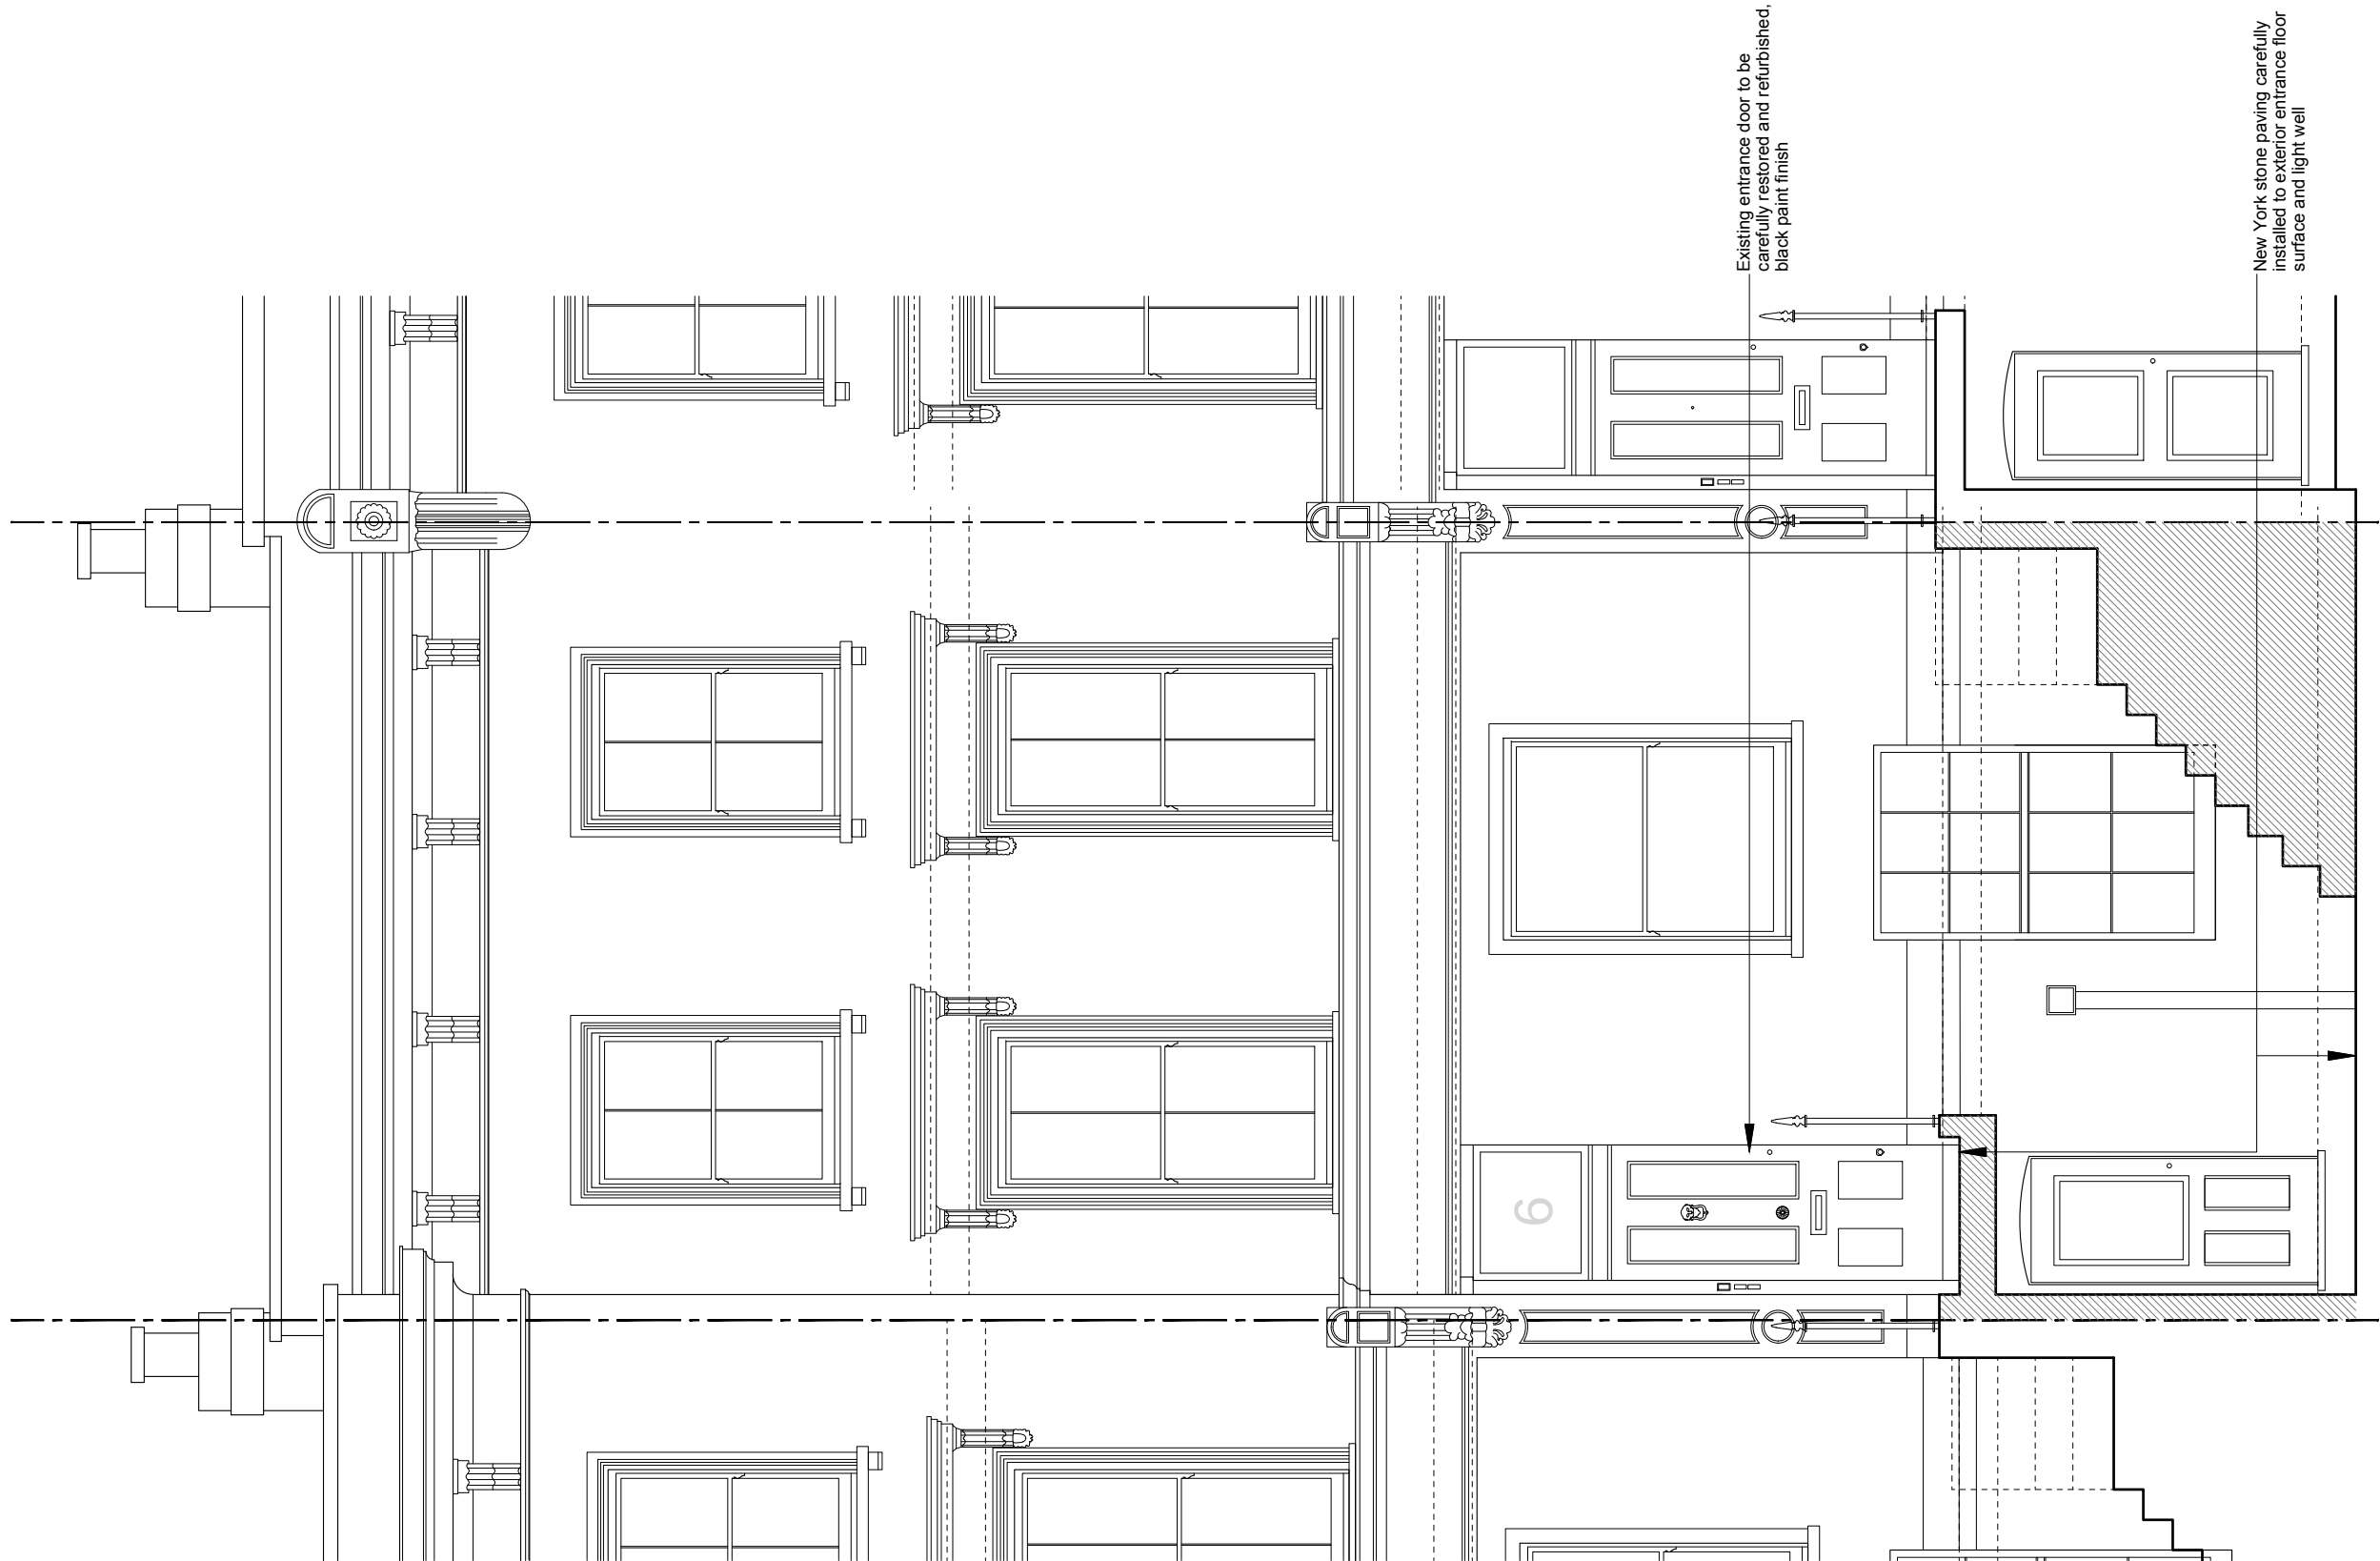

5 Sharpleshall Street

6 Sharpleshall Street

7 Sharpleshall Street

FRONT ELEVATION

NOTES

DO NOT SCALE FROM THIS DRAWING EXCEPT FOR THE PURPOSES OF PLANNING AND BUILDING REGULATIONS. ALL DIMENSIONS TO BE CHECKED ON SITE.

- All chimney breasts to be retained
- All internal door proportions to be retained
- All decorative plaster-work to be retained

REVISION: F 13.02.2019
E 06.02.2019
D 20.12.2018

PROJECT TITLE

6 SHARPLESHALL STREET

AURAA
STUDIO

www.auraa.studio
info@auraa.studio

1A Chalk Farm Parade
London NW3 2BN

TITLE

FRONT ELEVATION AS PROPOSED

DATE 13.02.2019

SCALE 1/50 @ A3

DRAWN LC / RL

STATUS INFORMATION

DRG No 1801_PA_310

REV: F