


Do not scale off this drawing - All areas and dimensions are approximate and subject to site survey.  
© copyright of tasou associates

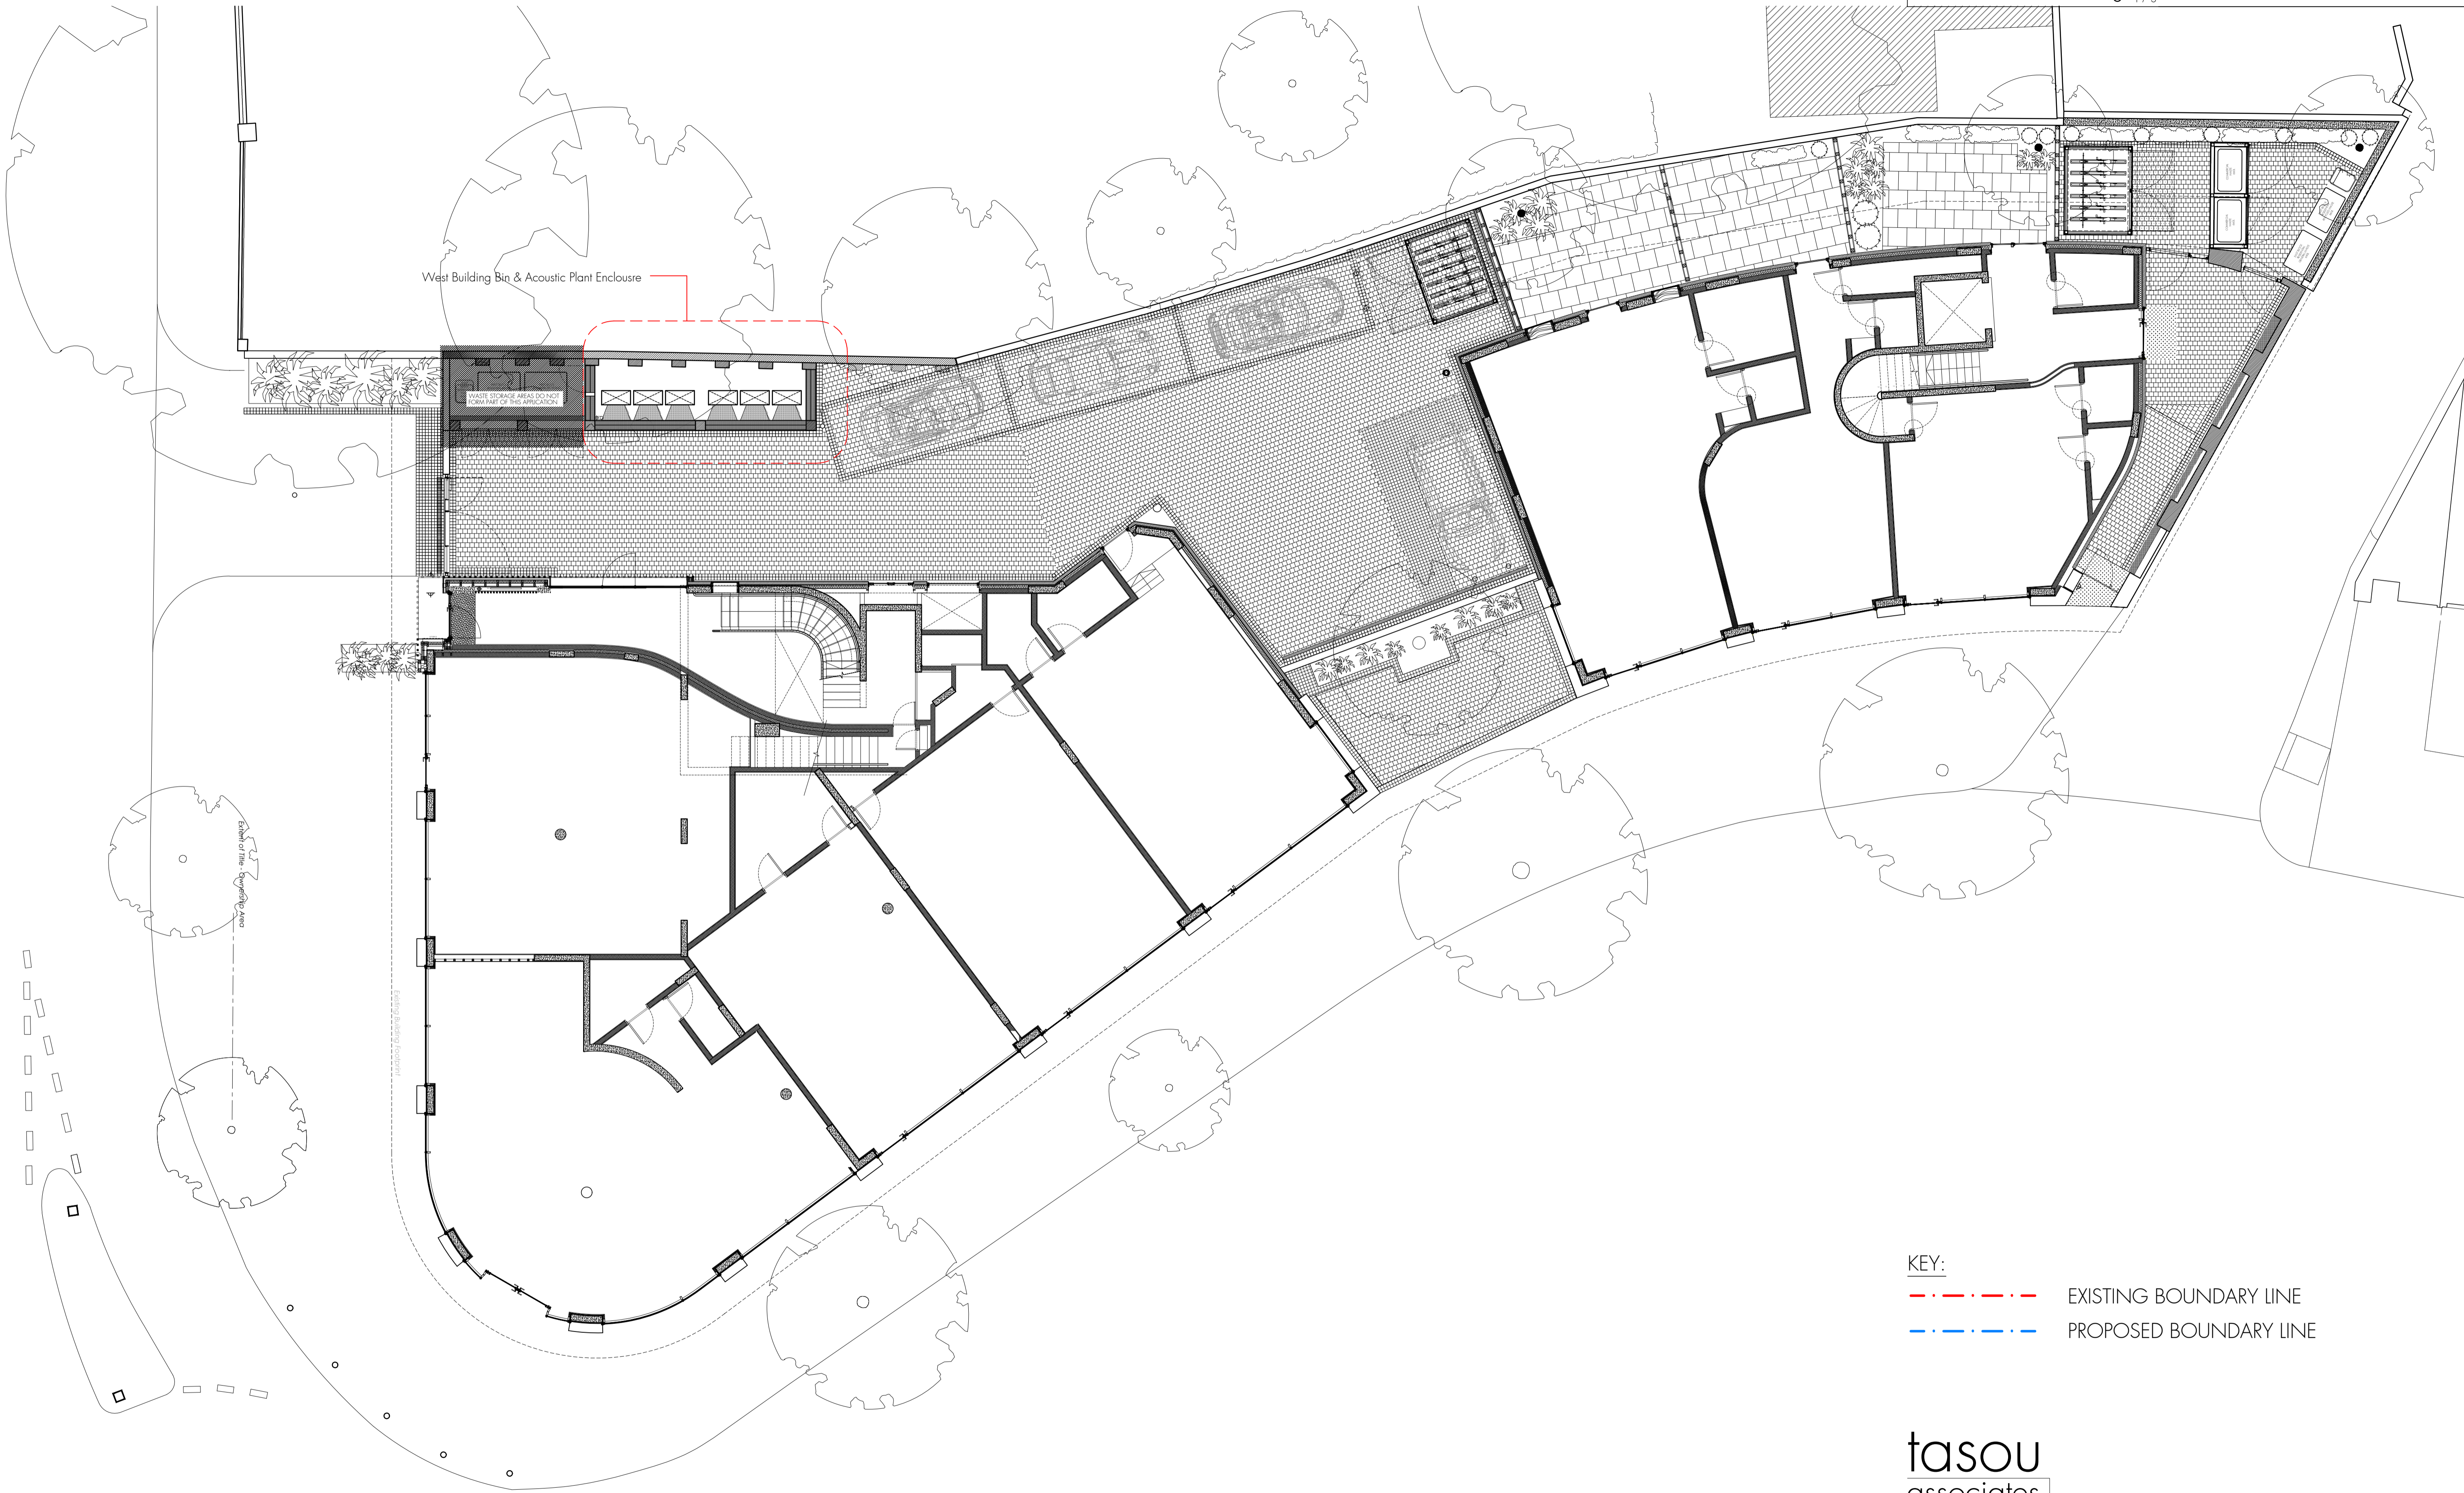

**KEY:**  
- - - - - EXISTING BOUNDARY LINE  
- - - - - PROPOSED BOUNDARY LINE

**tasou**  
associates architects + structural engineers

4 Amwell Street, London. EC1R 1UG T:020 7713 7070 F:020 7713 7071 E:tasou@tasou.co.uk

project	Swain's Lane, London, N6 6QX		
dwg title	Proposed Ground Floor Plan		
job no.	1658	dwg no.	PP.01 rev. B
date	November 2018	scale @ A1	1:100

B	26.03.19	Drawing revised so waste storage areas do not form part of this application.
A	19.03.19	West building enclosure revised to house all commercial condensers and bin storage. East Building enclosure omitted.