



Annex A


Archive Structural Drawings of the existing building

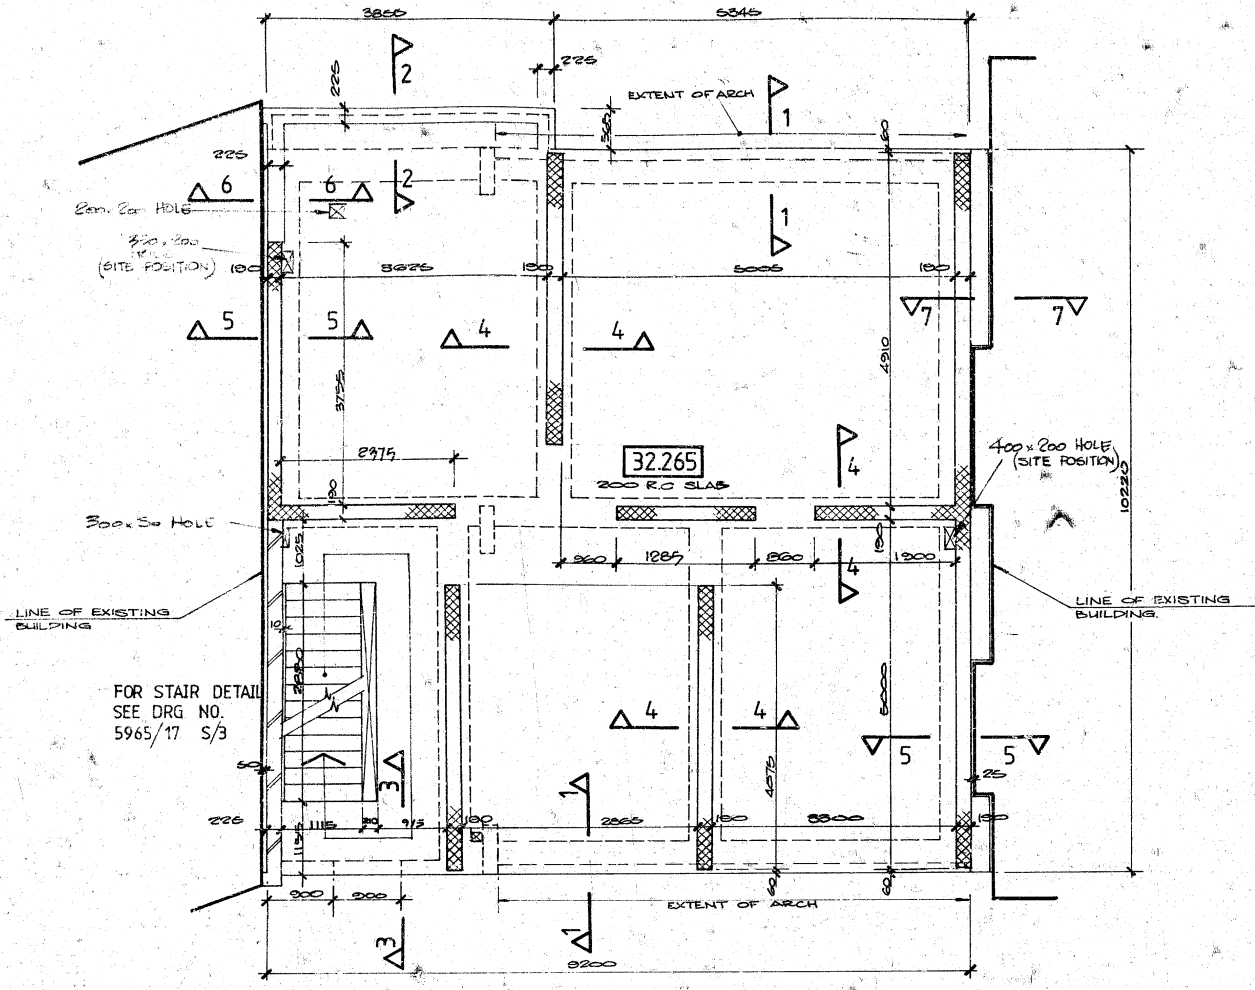

FIRST FLOOR

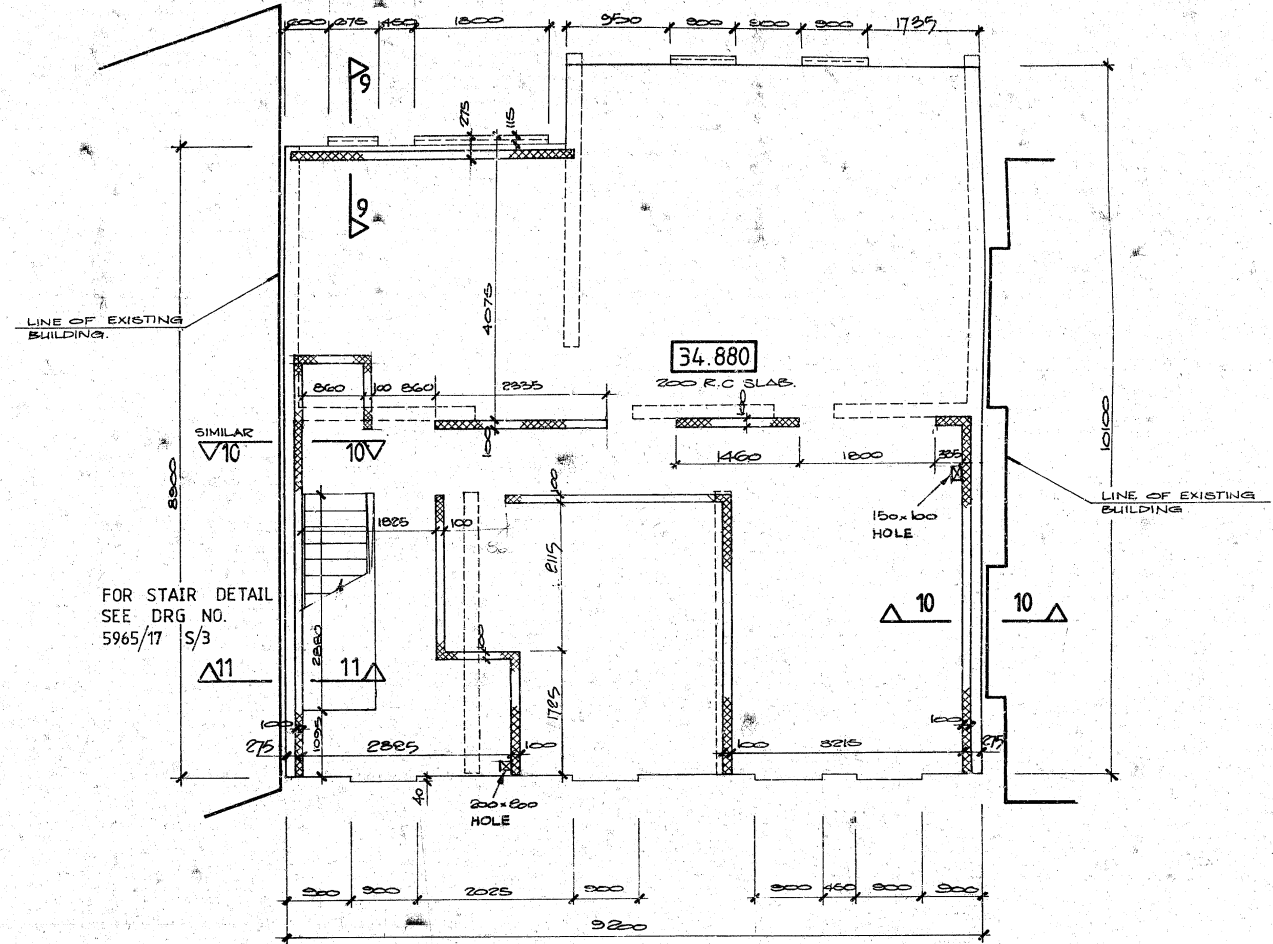

SECOND FLOOR

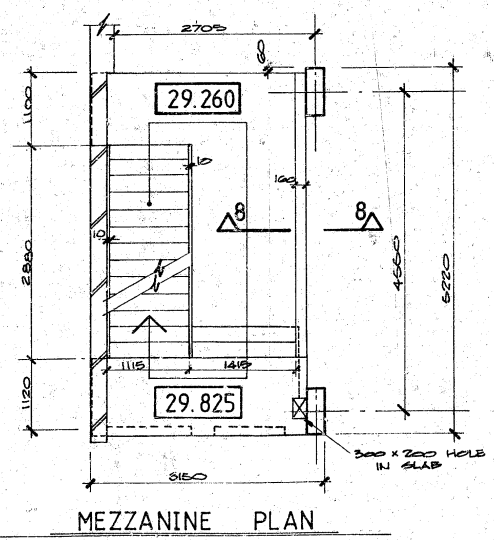

MEZZANINE PLAN

NOTES

1. FOR SECTIONS SEE DRWG NO. 5965/17 X.7.1.
2. FOR GENERAL NOTES SEE DRWG NO. 5965/17 M.2
3. CHECK ALL SERVICE HOLES WITH RELEVANT SERVICE ENGINEERS DRAWINGS.
4. 10-B.N. BLOCKWORK WITH 1:1:6 MORTAR.


H	1/10/00	A.R.P.	MEZZANINE LAYOUT LEVEL 2 REVISED
G	15/10/00	K.B.	SECTION II-II ADDED
F	27/10/00	K.B.	DIMENSIONAL AMENDMENTS
E	27/10/00	A.R.P.	MEZZANINE PLAN REVISED
D	27/10/00	A.R.P.	MEZZANINE PLAN REVISED
C	15/10/00	K.B.	SERVICE HOLES ADDED
B	07/10/00	A.R.P.	MEZZANINE & 1ST FLOOR PLANS REVISED
A	07/10/00	S.R.	GENERALLY REVISED

TOLMERS SQUARE SITE 1X AND 1Y SECTOR 7 FIRST AND SECOND FLOOR LAYOUTS		OVE ARUP & PARTNERS	
Job No.	5965/17	Drawing No.	L.7.1.
Scale	1:500	Rev.	H
Drawn	S.R.	Date	MAY 20


10 11 12 13 14 15 16 17 18 19 20 21 22 23 24 25 26 27 28 29 30 31 32 33 34 35 36 37 38 39 40 41 42 43 44 45 46 47 48 49 50 51 52 53 54 55 56 57 58 59 60 61 62 63 64 65 66 67 68 69 70 71 72 73 74 75 76 77 78 79 80 81 82 83 84

A4A3
A3A2
A2A1

ARQUE SYSTEMS LIMITED
Tel: 01 253 8041

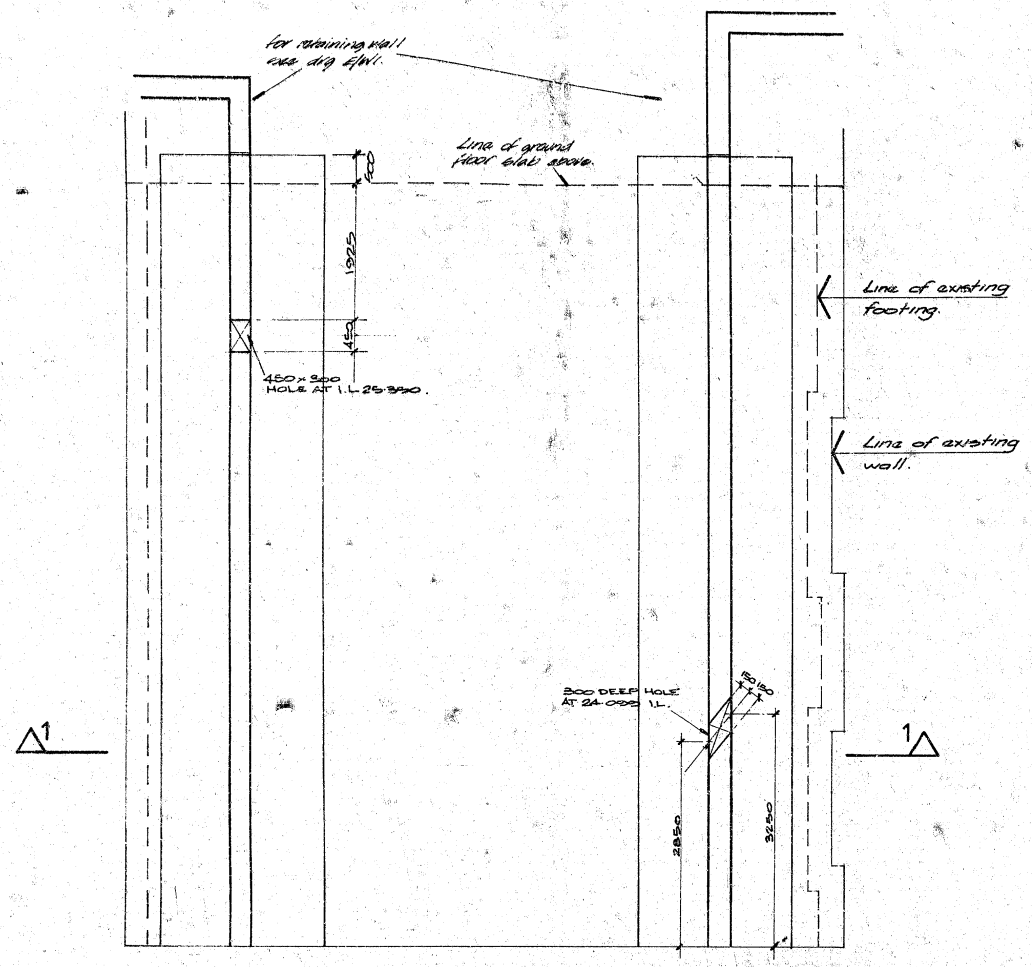


FOUNDATION LAYOUT

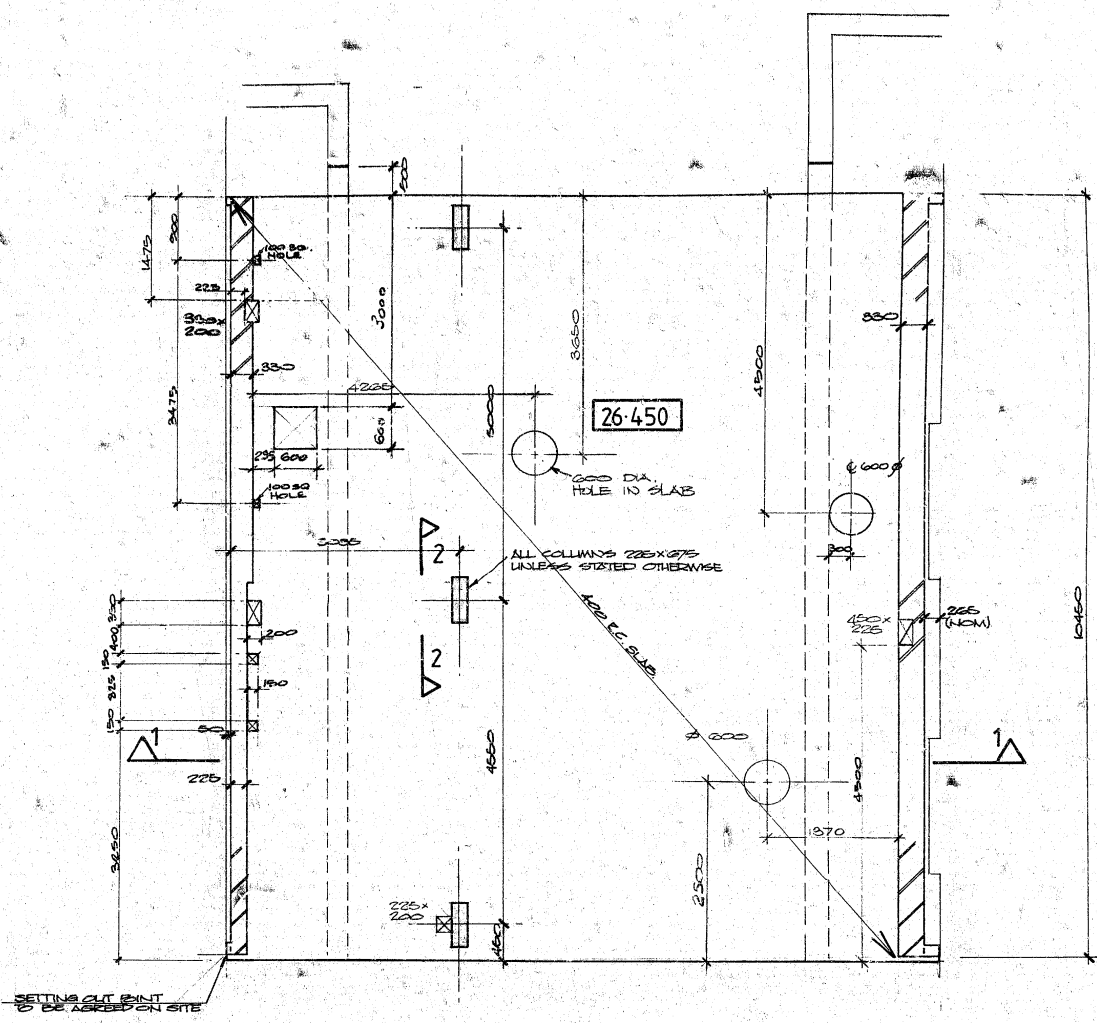


GROUND FLOOR LAYOUT

NOTE: MAX BP = 100 KN/M²

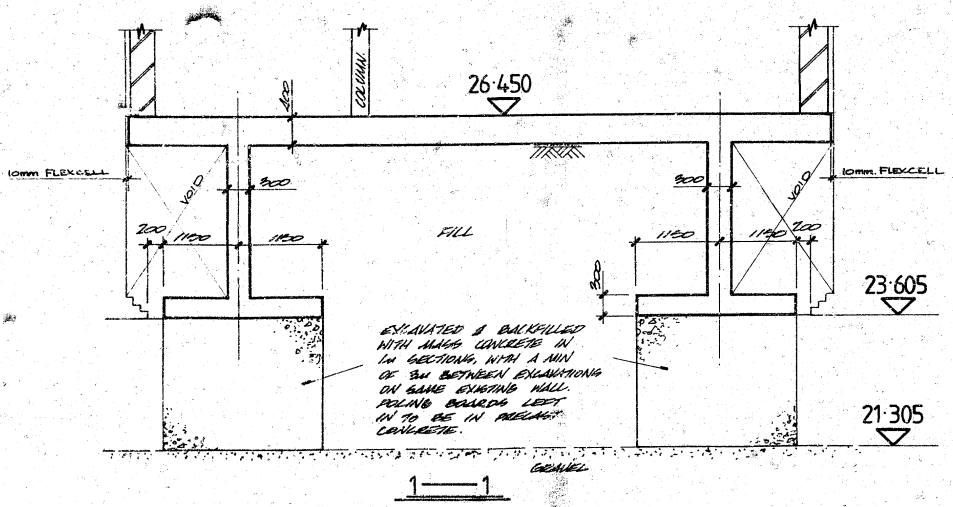

1-1

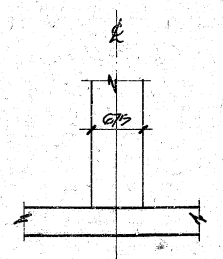

2-2

NOTE: ALL SERVICE HOLES TO BE CHECKED AGAINST CURRENT BUILDERS WORK DEGS. PRIOR TO CONSTRUCTION

Mark	Date	By	Rev.
D	17/80	LB	NOTES ADDED.
C	20/80	KB	SERVICE HOLES REVISED.
B	20/80	SR	SERVICE HOLES REVISED.

NOTES:
 1. WALLS ARE 7.0N BRICKWORK WITH 1:1:6 MORTAR.
 2. CONCRETE TO BE 30N/MM² @ 28 DAYS.
 3. FOR GENERAL NOTES REFER TO DRG. 5965/17/M2.

TOLMERS SQUARE
 REDEVELOPMENT SITE 1X21Y
 SECTOR 7
 FOUNDATION & GROUND
 FLOOR LAYOUT.









JOB No		Drawing No		Rev.
5965/17		L. 7		G. D
Scale 1:50		Date JAN 80		Passed
DR K.B.				

MICROBOX



1 2 
 A4A3
 A3A2
 A2A1
 A1A1
 ARQUE SYSTEMS LIMITED
 Tel: 01 283 9911

10
11
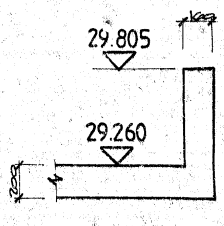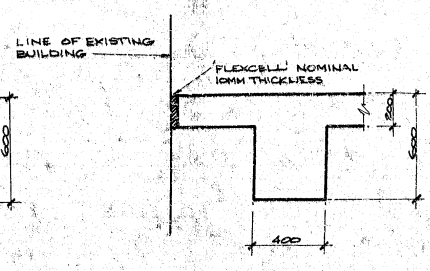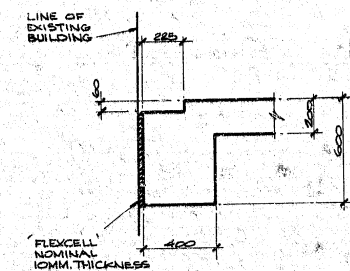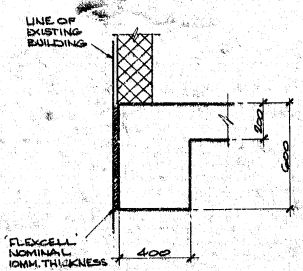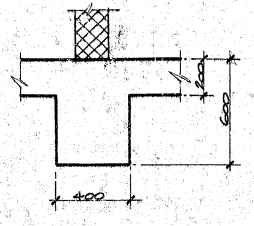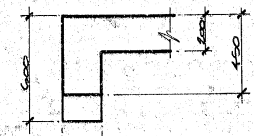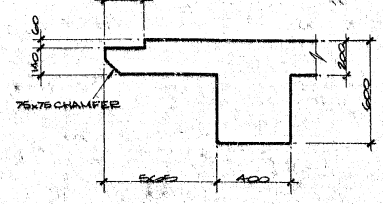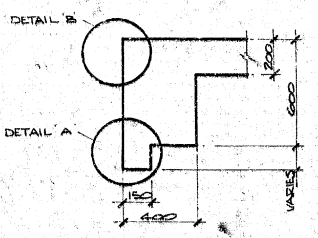

8-8

1-1

2-2





3-3

4-4

5-5

6-6

7-7








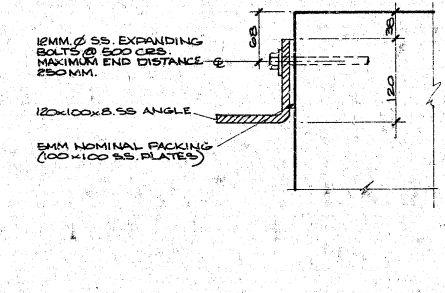
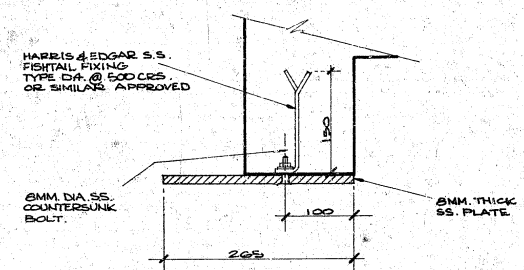
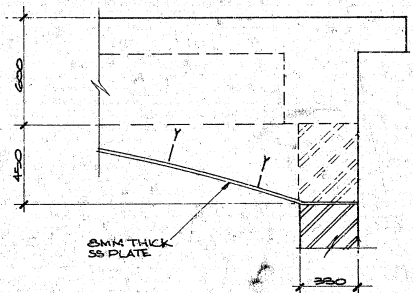
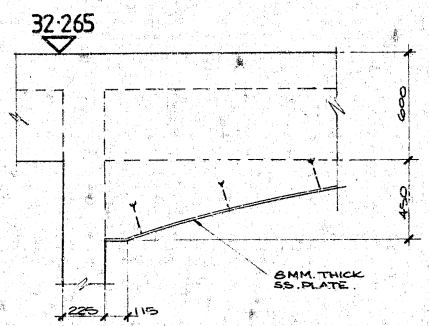


ARCH SPRINGING DETAIL AT COLUMN

ARCH SPRINGING DETAIL AT WALL SUPPORT

DETAIL 'A' (1:5)

DETAIL 'B' (1:5)

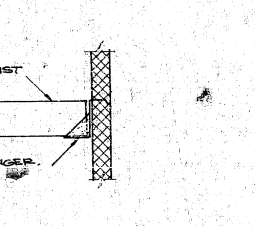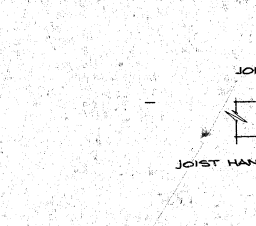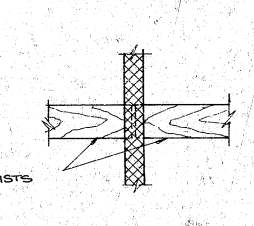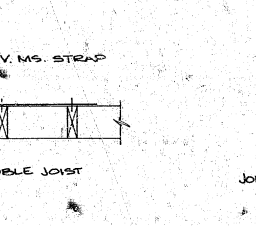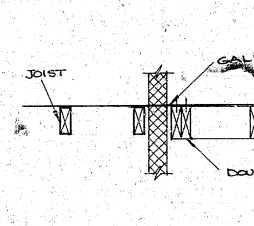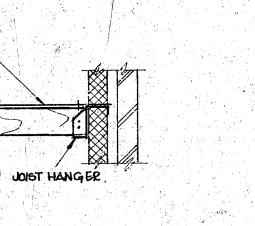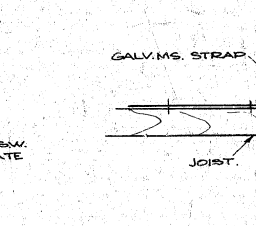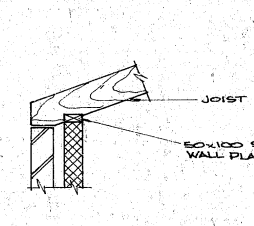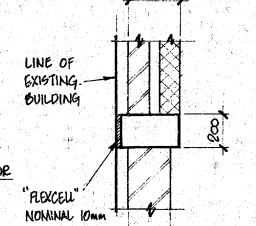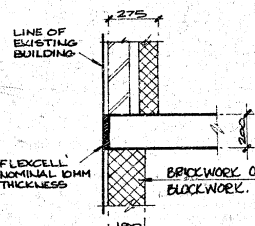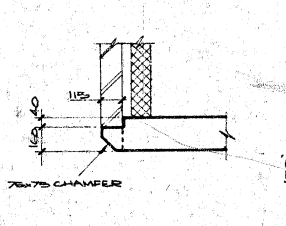

9-9

10-10

11-11







12-12

13-13

14-14

15-15

16-16

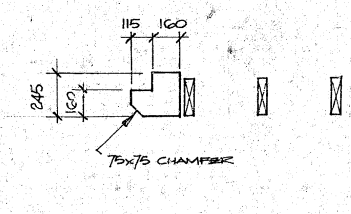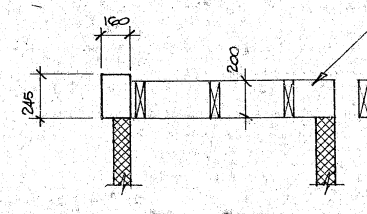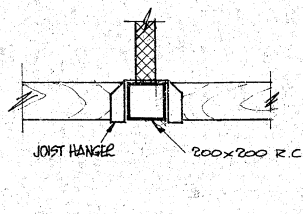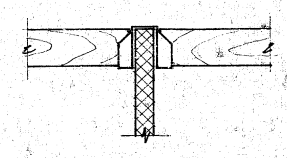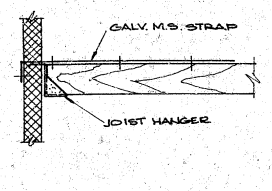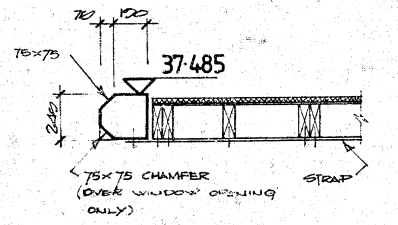

17-17






18-18

19-19

20-20

21-21

22-22

 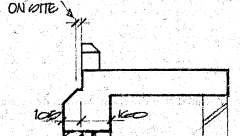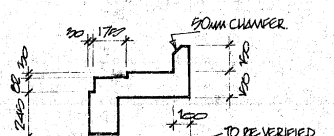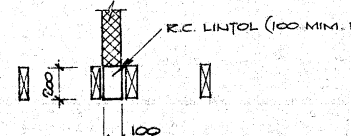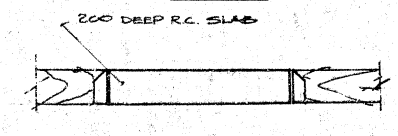

23-23

24-24

25-25

26-26

27-27

10/11/11	DUE TO REVISIONS 20, 21 & 27 ADDED
F	11/01/11 RFP 11/01/11 REVISIONS C/D TO 24 ADDED
E	11/01/11 RFP 11/01/11 REVISIONS C/D TO 24 ADDED
D	11/01/11 RFP 11/01/11 REVISIONS C/D TO 24 ADDED
C	11/01/11 RFP 11/01/11 REVISIONS C/D TO 24 ADDED
B	11/01/11 RFP 11/01/11 REVISIONS C/D TO 24 ADDED
A	11/01/11 RFP 11/01/11 REVISIONS C/D TO 24 ADDED

TOLMERS SQUARE SITE 1X AND 1Y SECTOR 7 SECTIONS		OVE ARUP & PARTNERS	
Job No.	5965/17	Drawing No.	X.7.1
Scale	1:20 & 1:50	Rev.	C
Drn.	R.A.C.	Date	25/7/00

2

3

4





MICROBOX

ARQUE
ARQUE SYSTEMS LIMITED

4

3

2

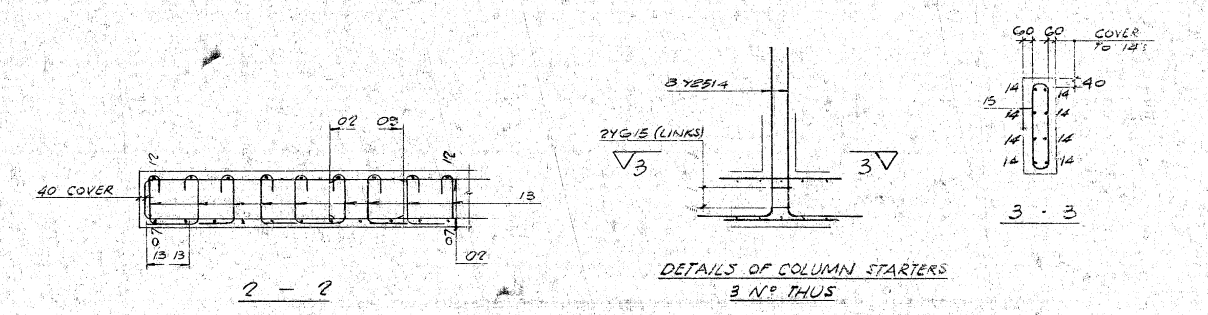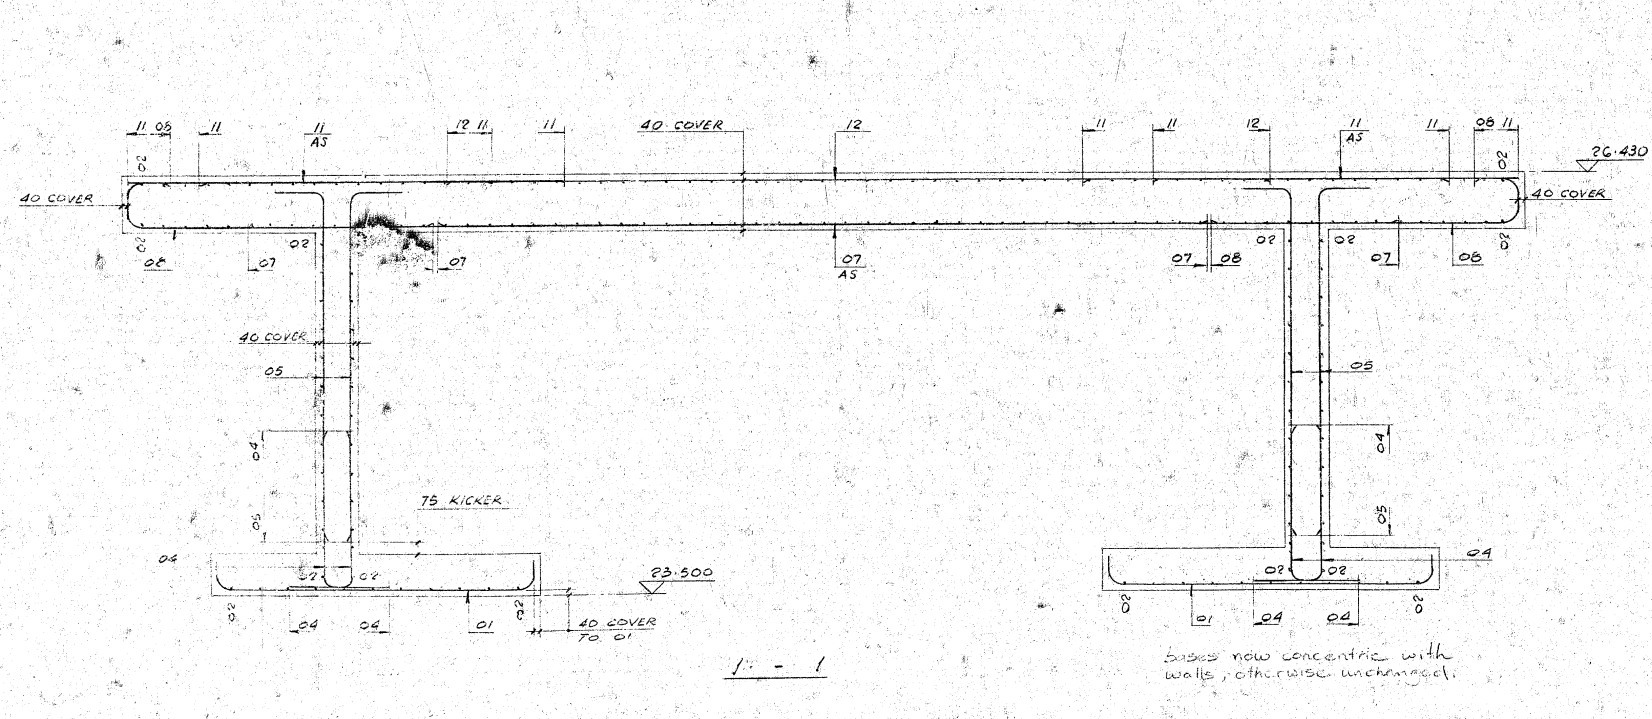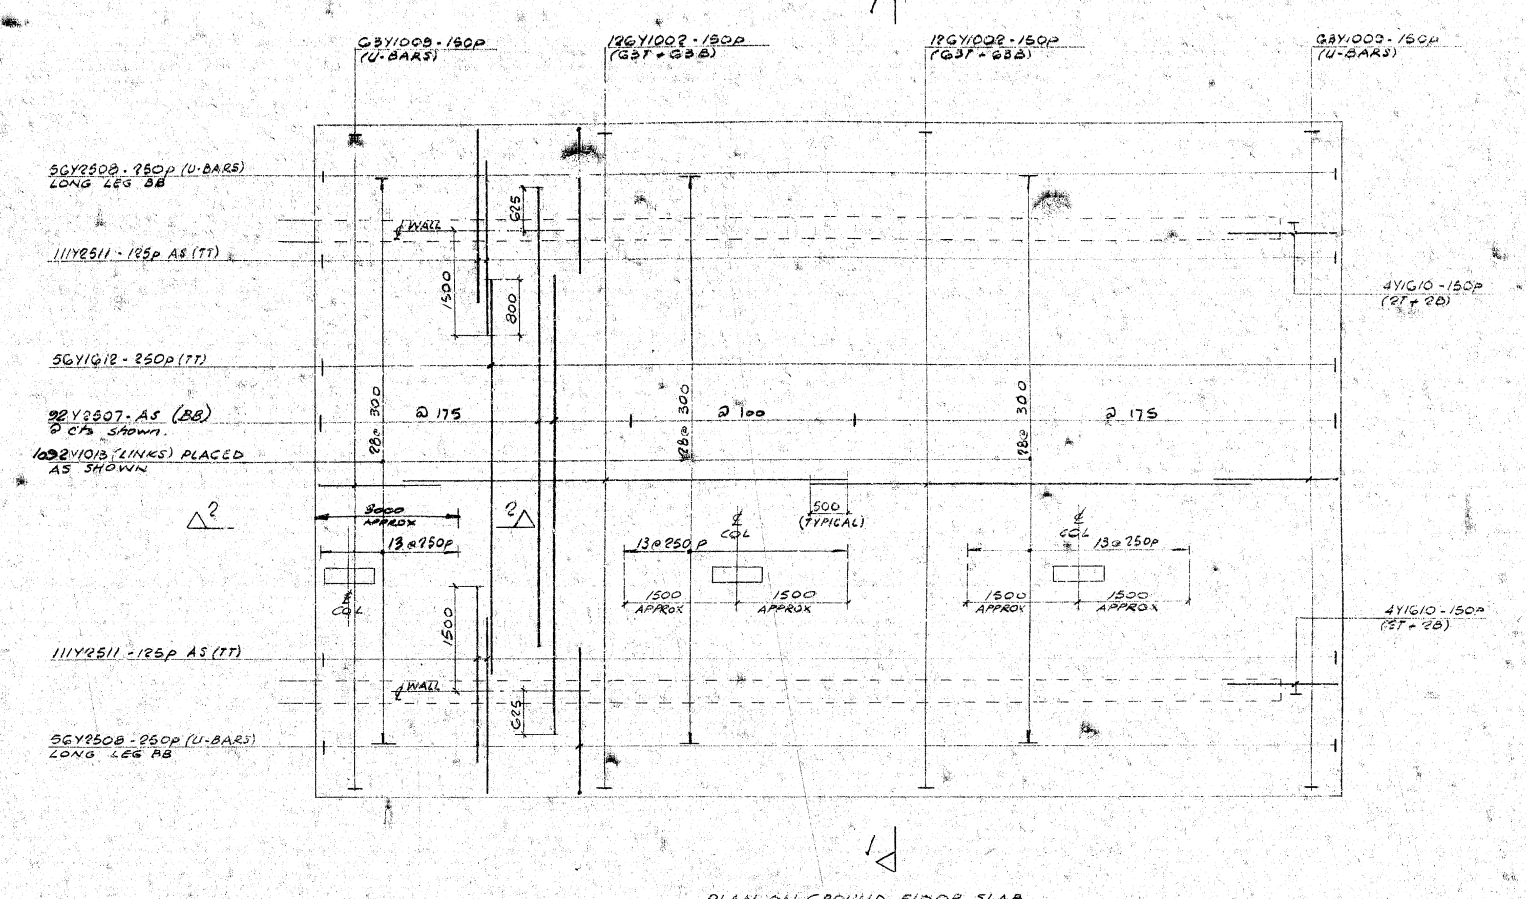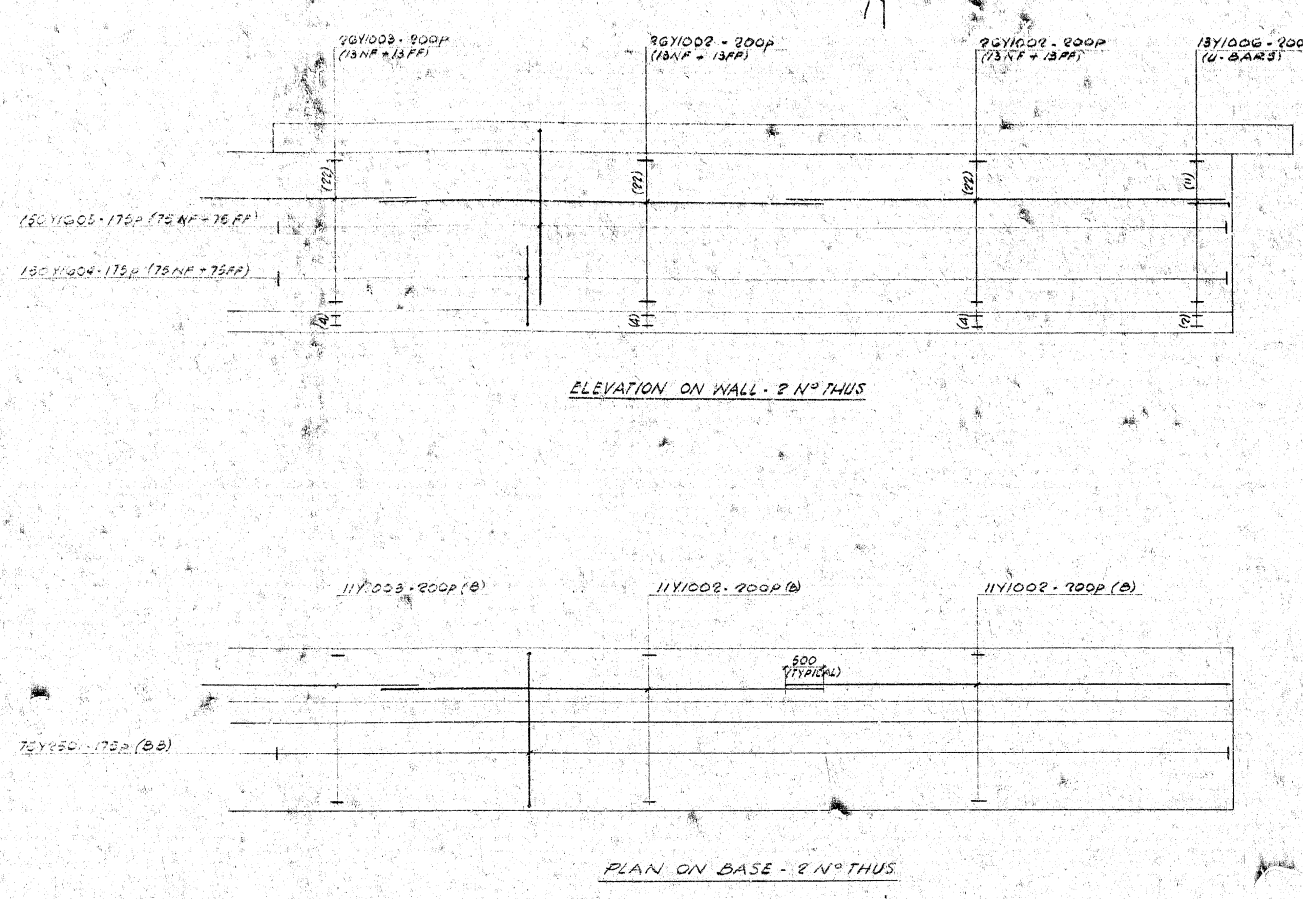

<p>1. Concrete to be grade 30 N/mm² at 28 days 2. Maximum aggregate size to be 20 3. Unless noted cover to steel AS SHOWN 4. For location see Dip. Nos. 1, 7, 8 5. Banding schedule page 4-2</p>		<p>AS Alternately Staggered AR Alternately Reversed AP Alternately Placed</p>		<p>B Bottom NF Near Face TF Top FF Far Face BS BOTTOM BOTTOM TT TOP TOP</p>	
<p>CE 1/10/00 40 TORSION BARS PROVIDED</p>	<p>B 1/10/00 20 3000 STEEL AMMOUNT</p>	<p>Mark Date By Rev.</p>			

FOUNDATION AND GROUND FLOOR
 SLAB DETAILS
 SECTOR 7


TOLMERS SQUARE
 SITE IX AND IX

OVE ARU & PARTNERS
 REINFORCEMENT

Job No. 5065/17
 Scale 1:50
 Date 22 JAN 1983


Rev. No. 0470

10
11
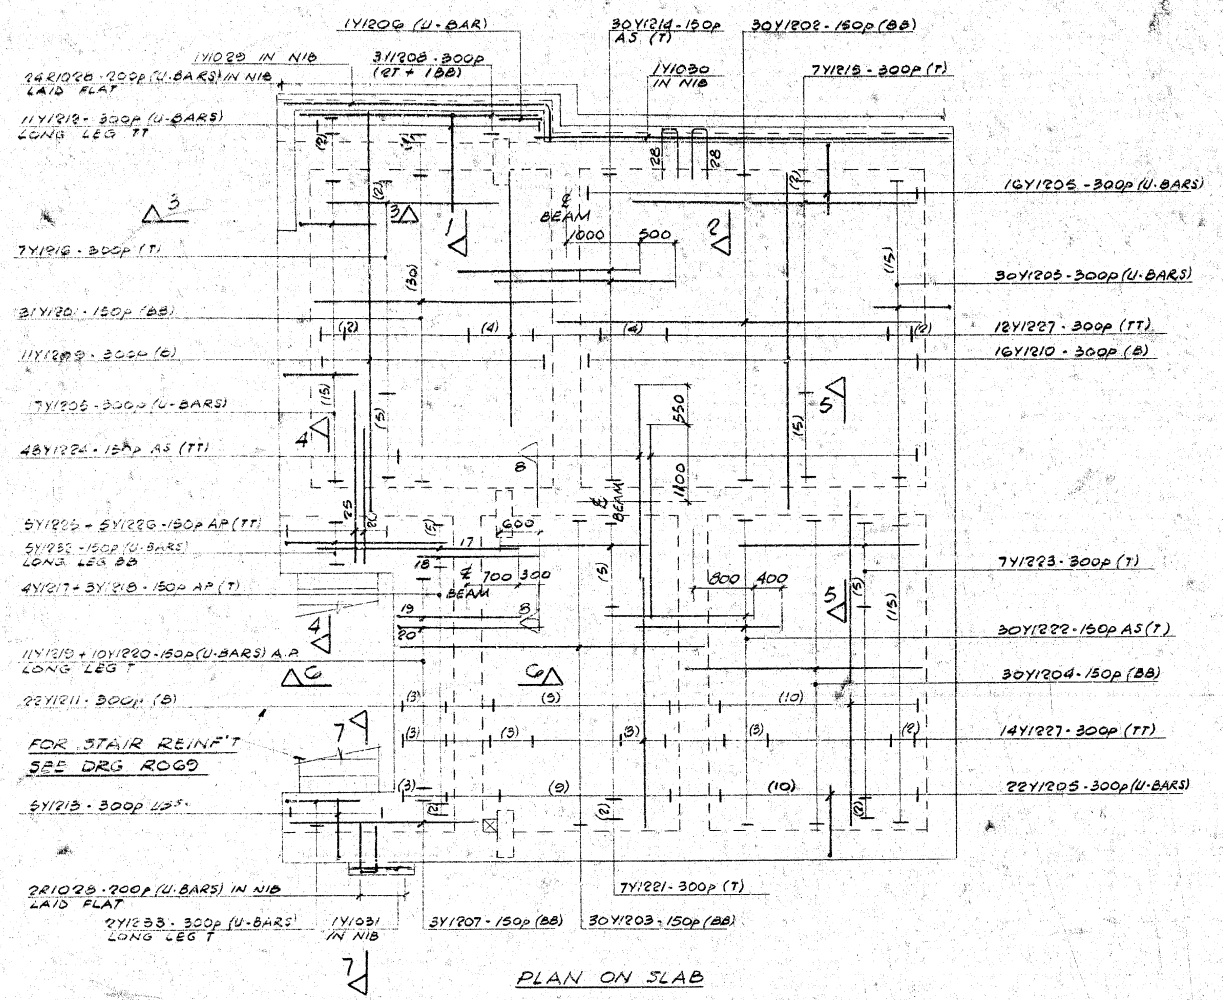


PLAN ON SLAB

FOR DETAILS OF BEAMS SEE DRG R067

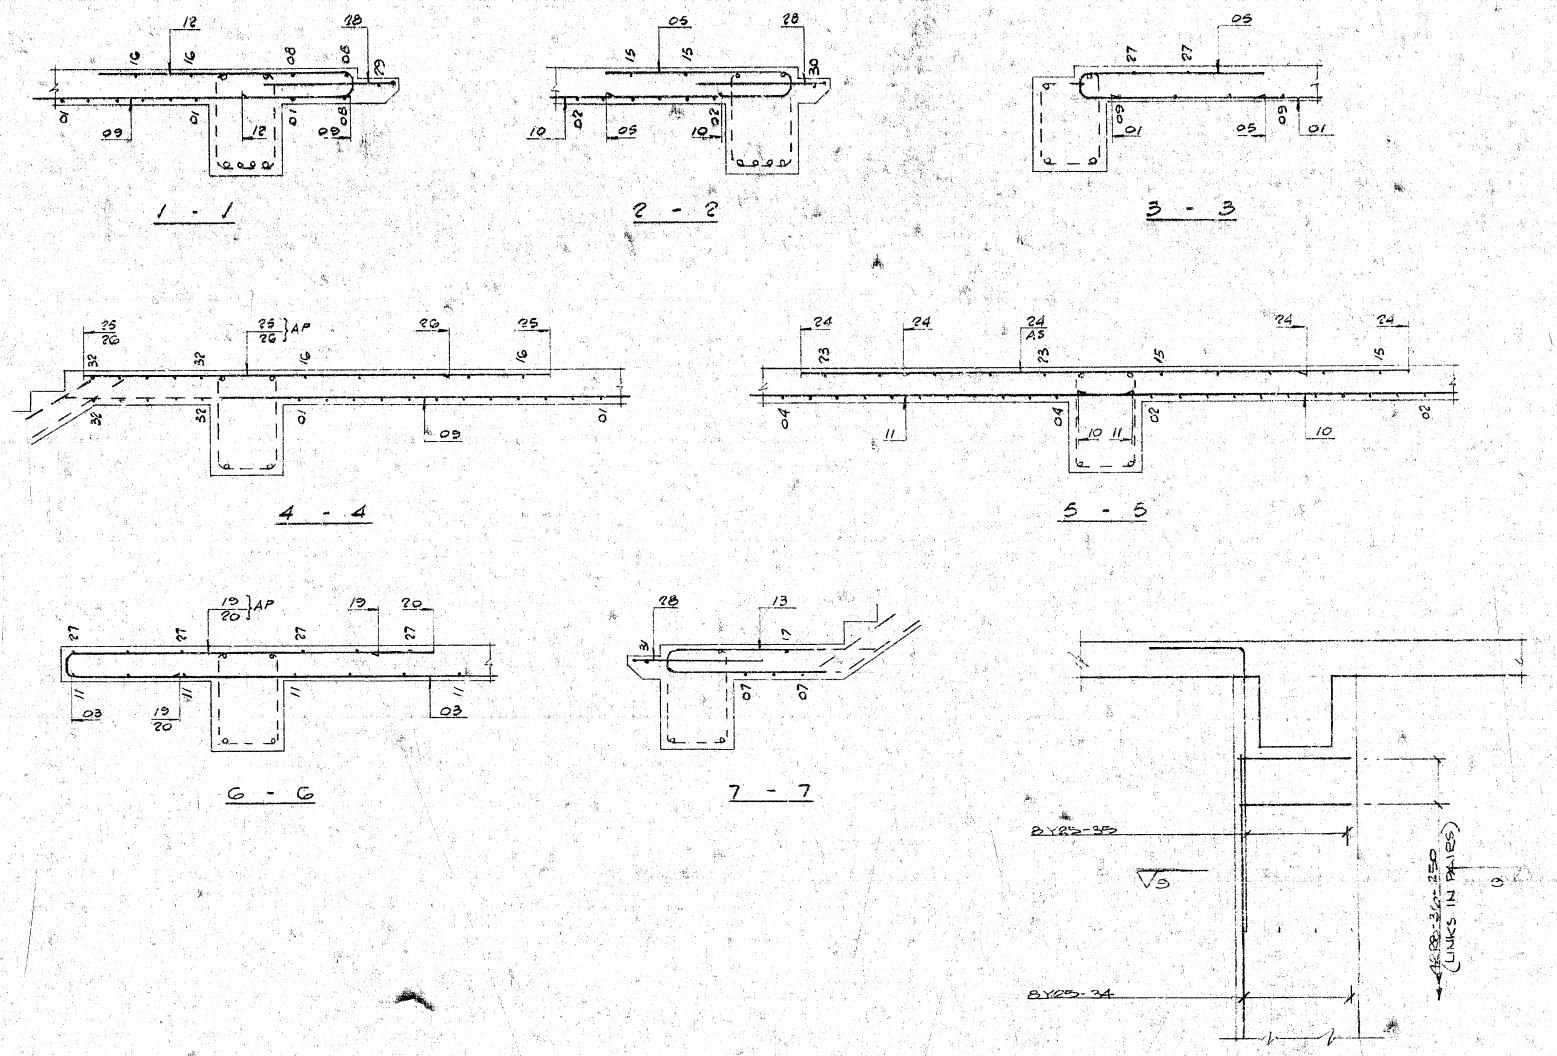

8-8
COLUMNS REINFORCEMENT DETAILS (3ND THUS)

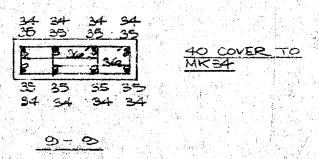

No.	Rev.	Description
1		REINFT PLAN REINFORCEMENT DETAILS ADDED

- Concrete to be grade 30 N/mm^2 at 28 days
- Maximum aggregate size to be 20
- Unless noted cover to steel 20
- For location see Drg. Nos. L.1.7A
- Bending schedules page/s 1-2
- AS Alternately Staggered
- AP Alternately Placed
- B Bottom
- HF Near Face
- T Top
- PF Far Face
- BB BOTTOM BOTTOM
- TT Top Top

DETAILS OF FIRST FLOOR SLAB

TOLMERS SQUARE
SITE IX AND IX

OVE ARUP & PARTNERS REINFORCEMENT	
Job No. 5965/17	Dwg. Title R
Dwg. No. 006A	Rev.
Scale 1:50	1:20
Dwg. RF	Date JUNE 1990 Chd.

25 26 27 
 A4A3
 A3A2
 A2A1
 A1A1
 ARQUE SYSTEMS LIMITED
 Tel: 01 263 8041