


0 m 10 m 20 m 30 m



Site Plan. 1:200.

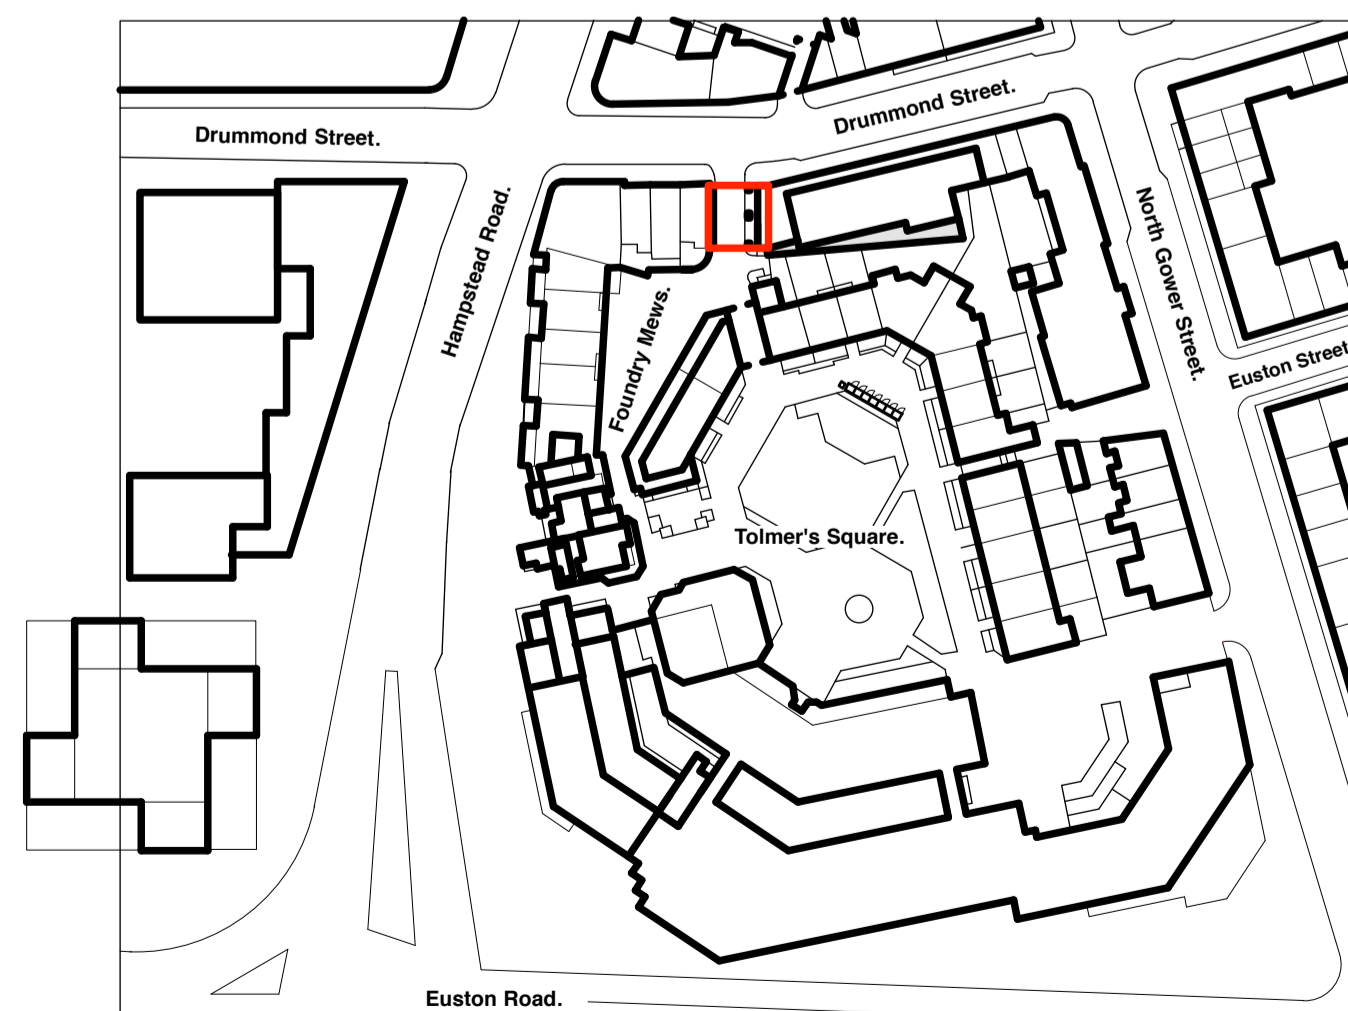

Location Plan. 1:1250.



View towards Gateway-D.



Tolmer's Square - bin store.

RECYCLING, GENERAL WASTE, FOOD WASTE.




Gateway - D.

View from Hampstead Road showing pedestrian access.



NOTES:

REV.NOTES:

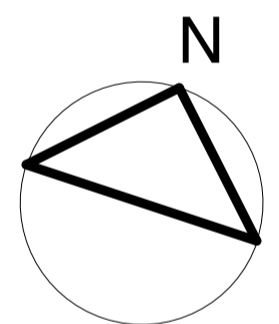

PLANNING APPLICATION ISSUE:

PROJECT
155 DRUMMOND STREET
LONDON
NW1 2FB

JOB NO	DATE
15.66	15.03.2019

DWG NO	REV
P.02	-

TITLE
SITE PLAN.
LOCATION PLAN.

SCALE 1:500 @ A1

PLAT-FORM

PLAT-FORM ARCHITECTURE,
WINKLEY STREET STUDIOS,
UNIT 3, 7 WINKLEY STREET,
LONDON, E2 2PF.
T : 07435 974 233
E : studio@plat-form.co.uk
© plat-form