
 
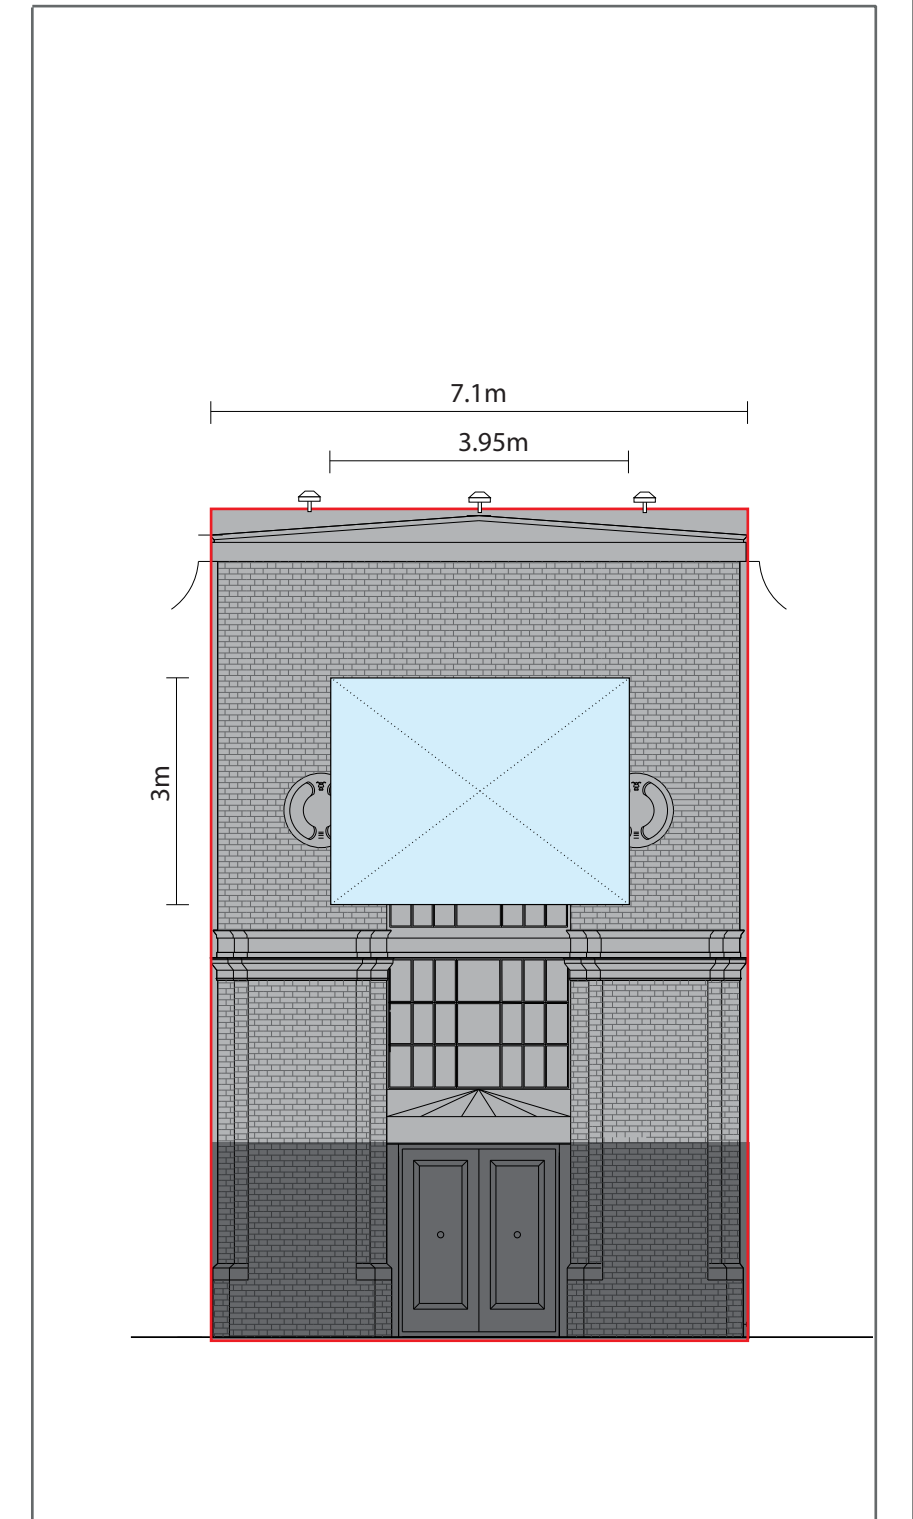


PROPOSED EAST ELEVATION

PROPOSED NORTH- EAST ELEVATION

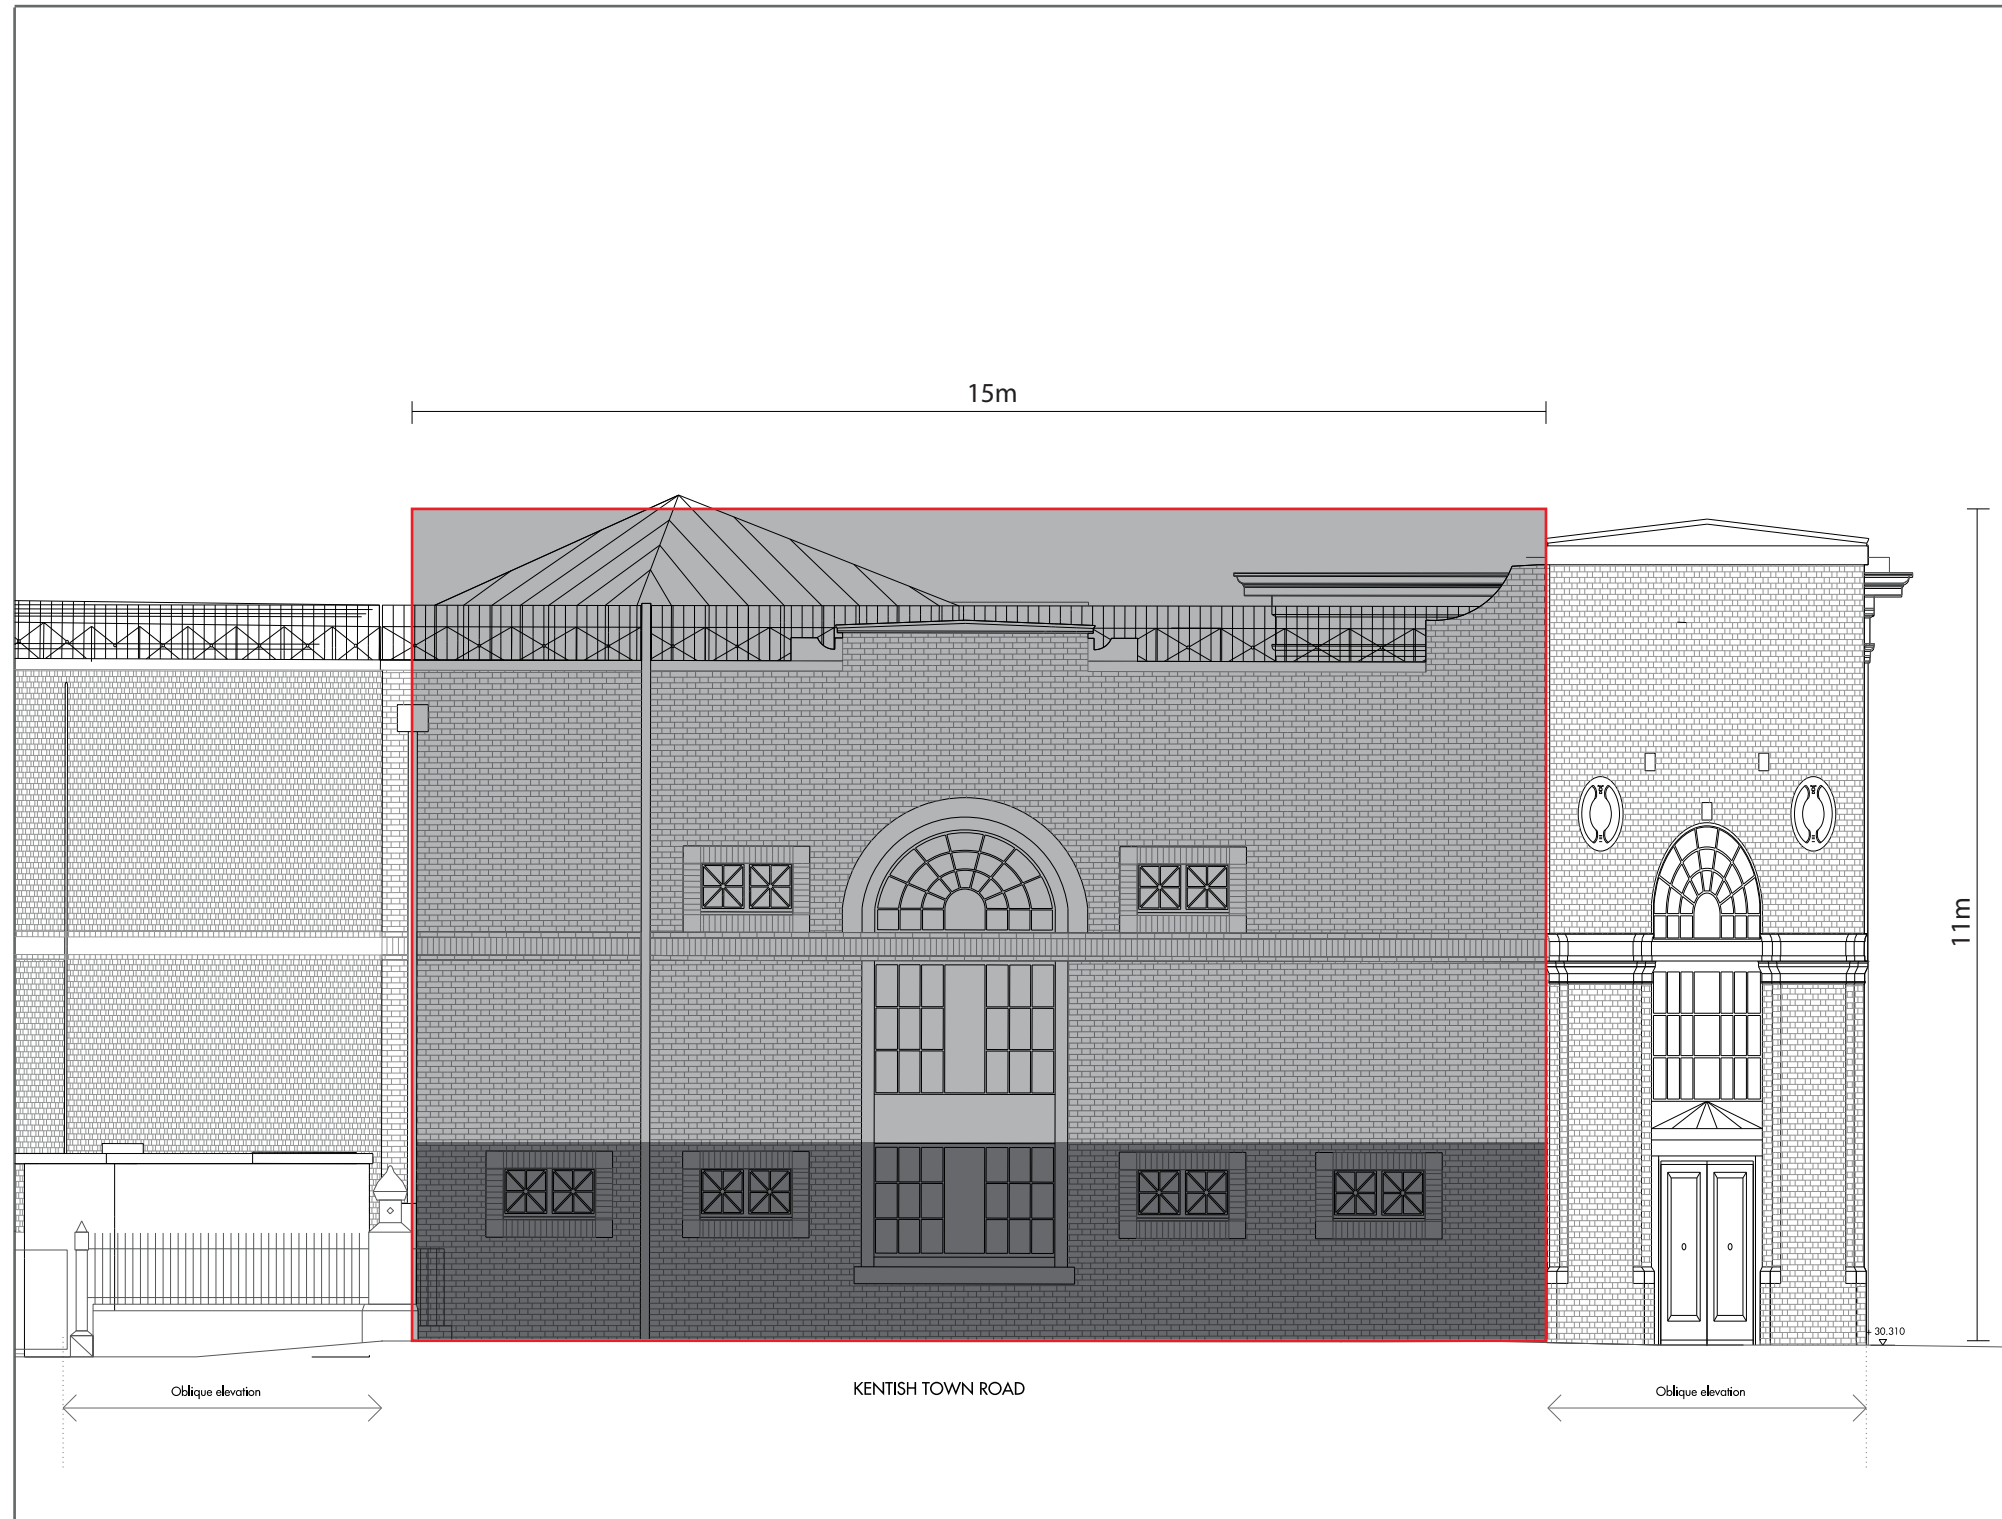

Scale 1:100@A3

JOB No/ Desc.: 187 Kentish Town Road, London NW1 8PD		
Drawing Desc.: Proposed East / North-East Elevation	Date : 22 March 2019	Drawing No.: 3725-006
	Scale: 1/100@A3	