

# STANDARD SPECIFICATIONS


Can you please make some amendments to the drawings? Paul is away on holidays and we require your expertise...

1. Can you move the lights to where you can see them on Google Streetview - see I make it easy for you ;)

2. Can you reduce the size of the banner down to 11.9 sqm.

Can you make the changes to both the proposed elevation and the standard specifications?


Don;t forget to give the drawings a new date and a new REV letter.

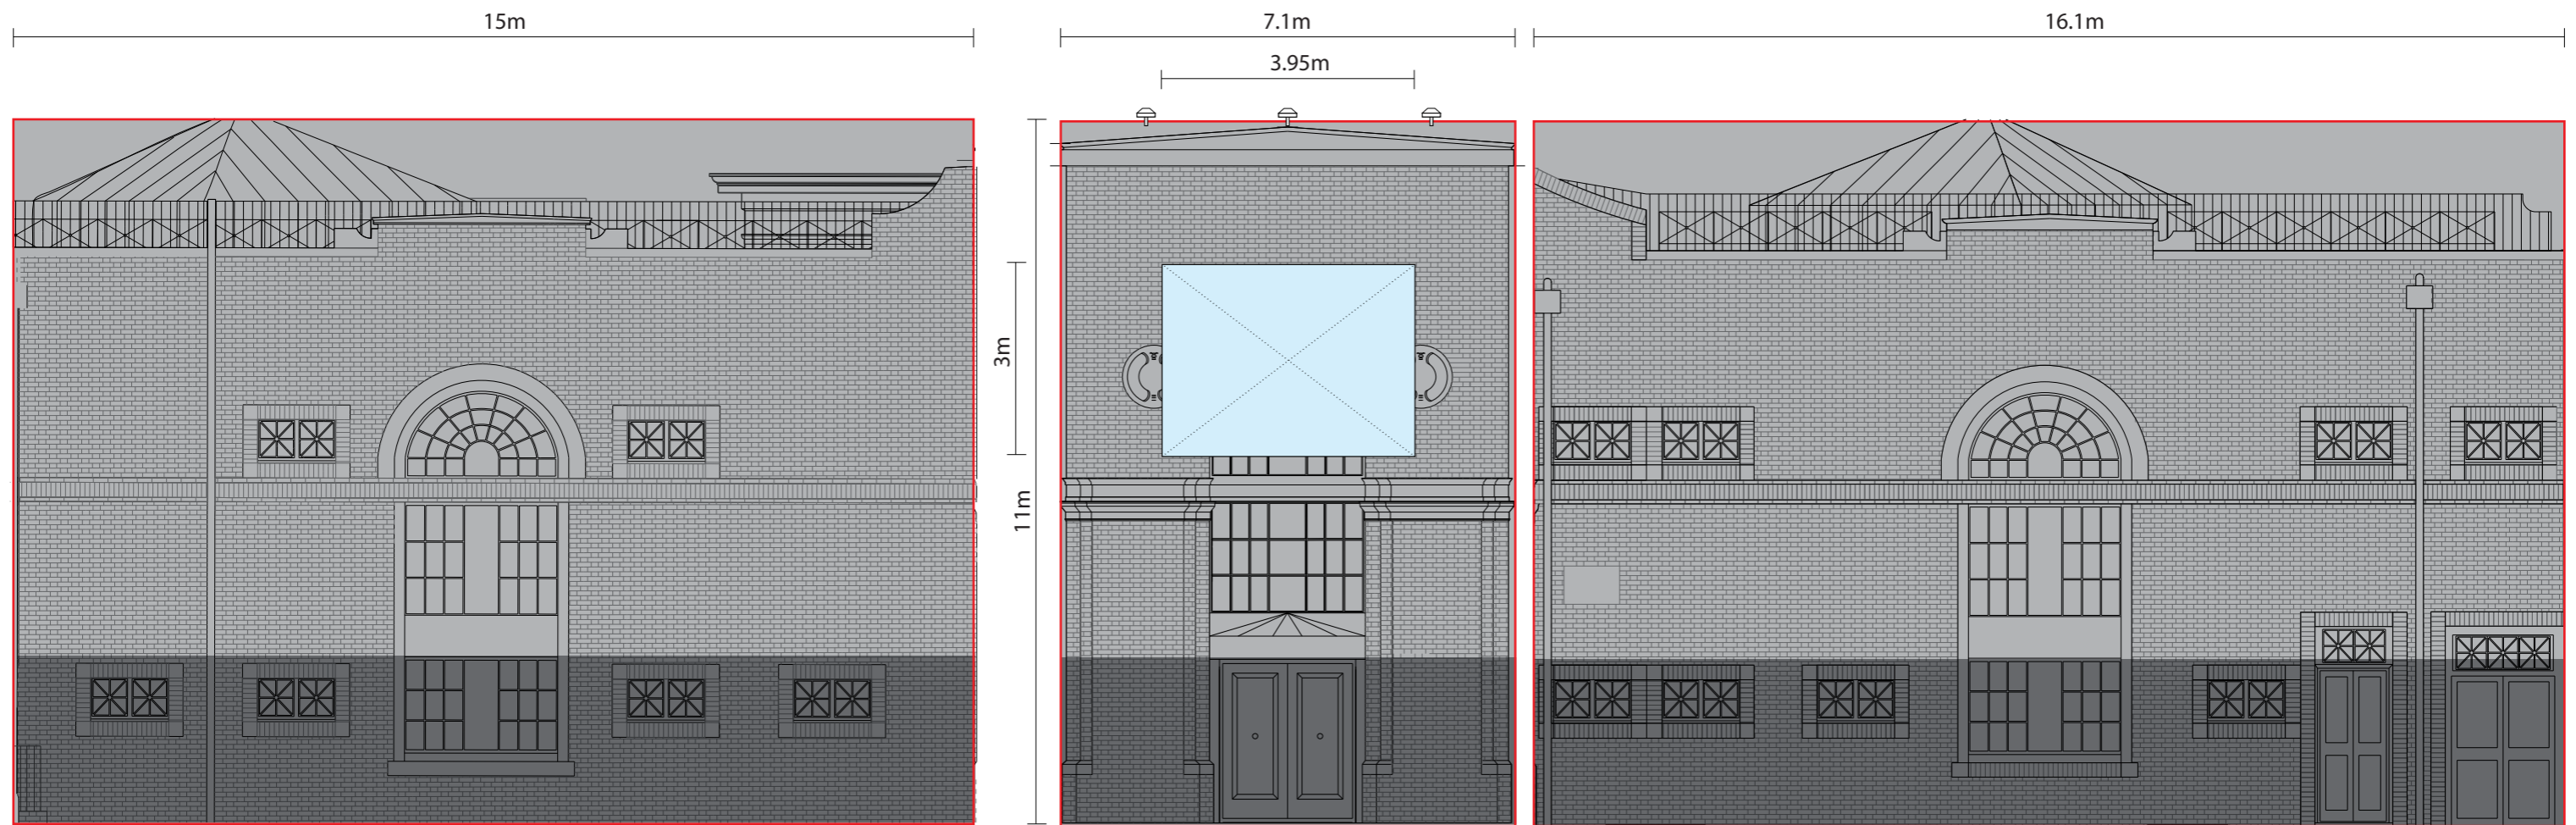

EAST ELEVATION

NORTH-EAST ELEVATION

NORTH ELEVATION

 

Scale 1:100@A3

JOB No/ Desc.: <b>187 Kentish Town Road, London NW1 8PD</b>		
Drawing Desc.: <b>Standard Specifications</b>	Date : 22 March 2019	Drawing No.: <b>3725-007</b>
	Scale: 1/100@A3	