






Section B-B
Scale bar

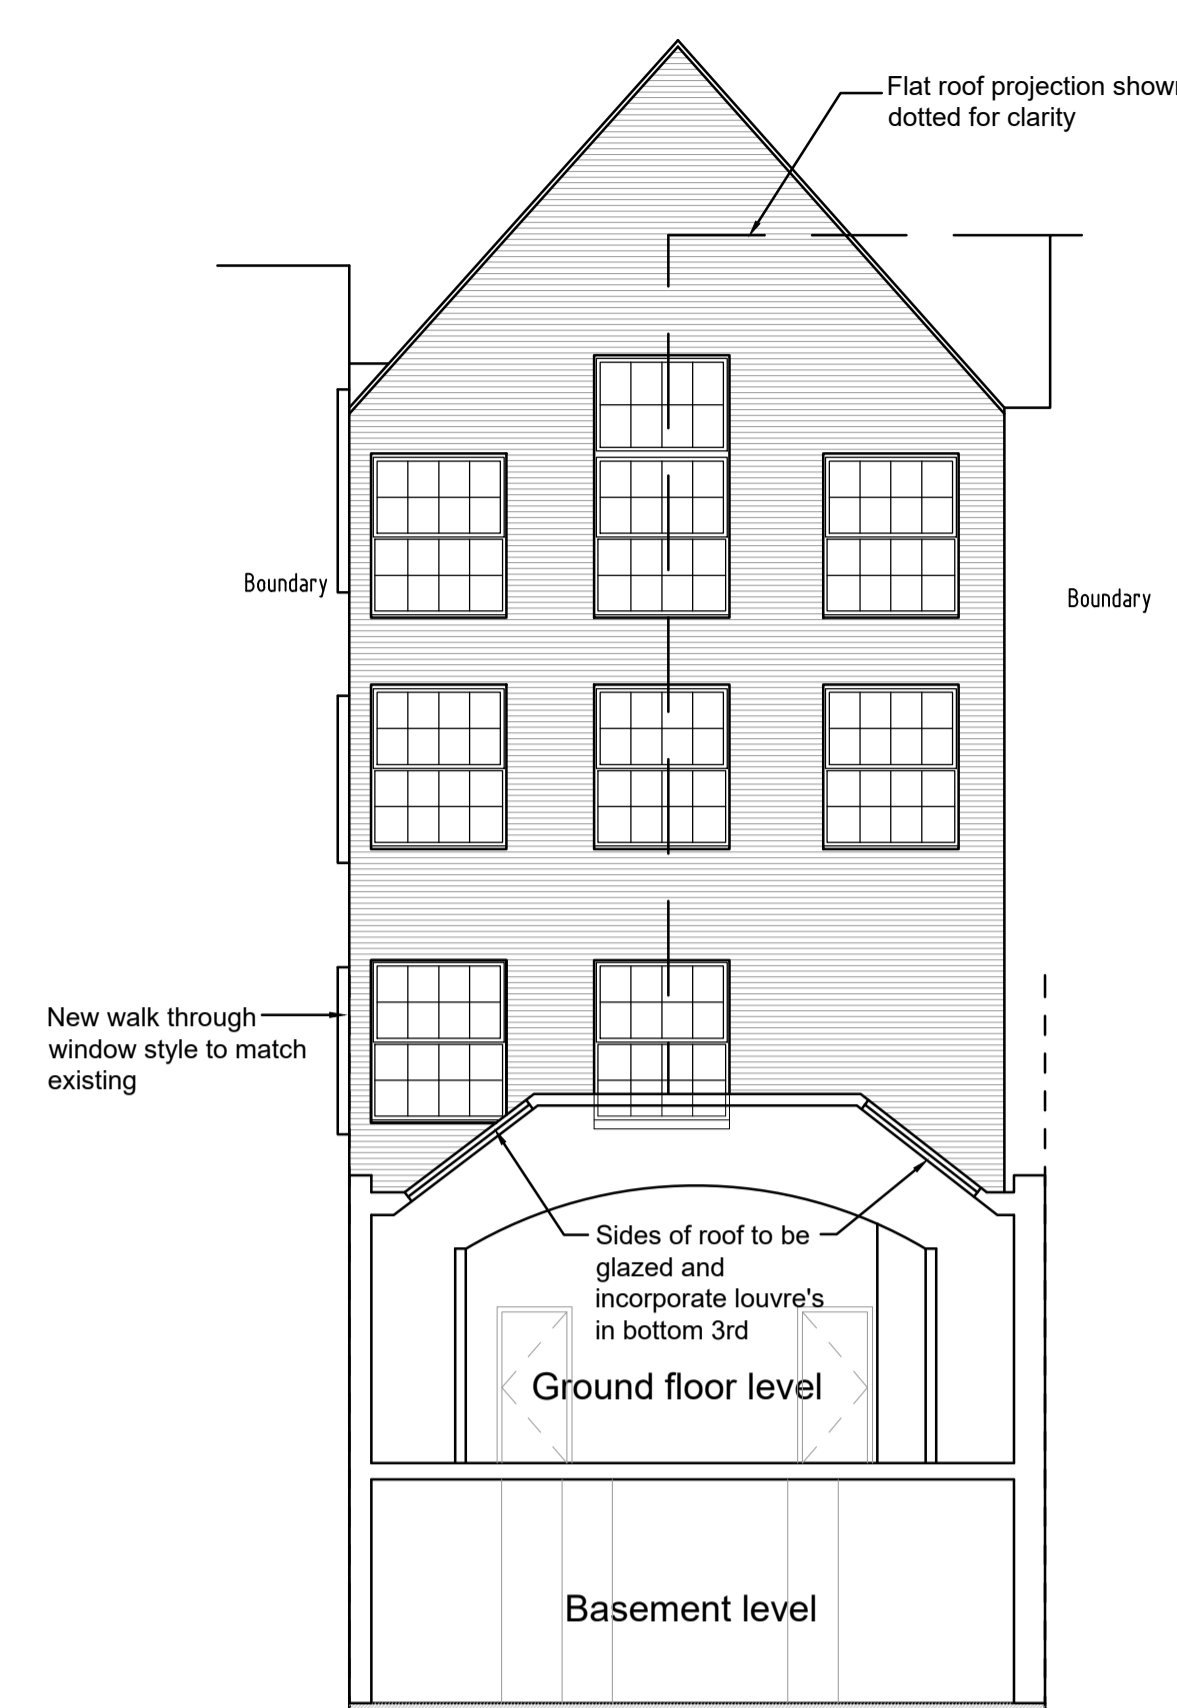


Section A-A/ Rear Elevation of 41 Chalton Street
Scale bar

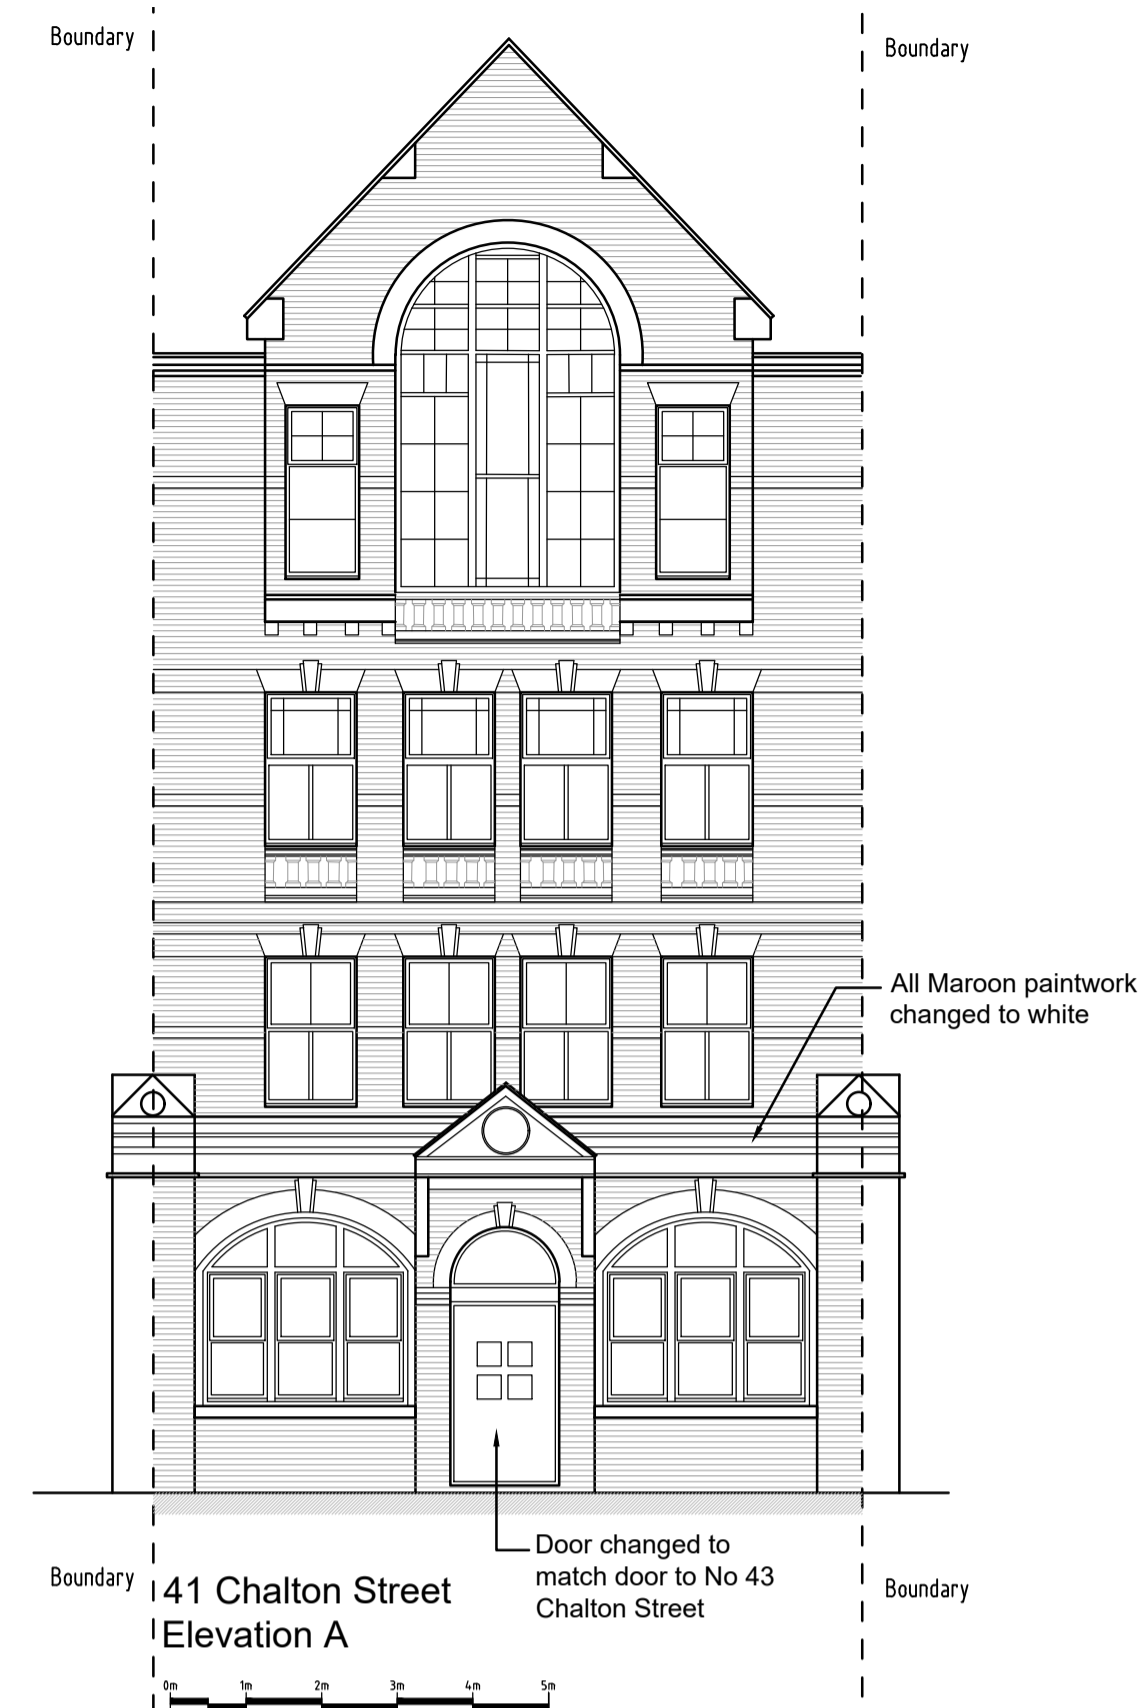


41 Chalton Street
Elevation A
Scale bar

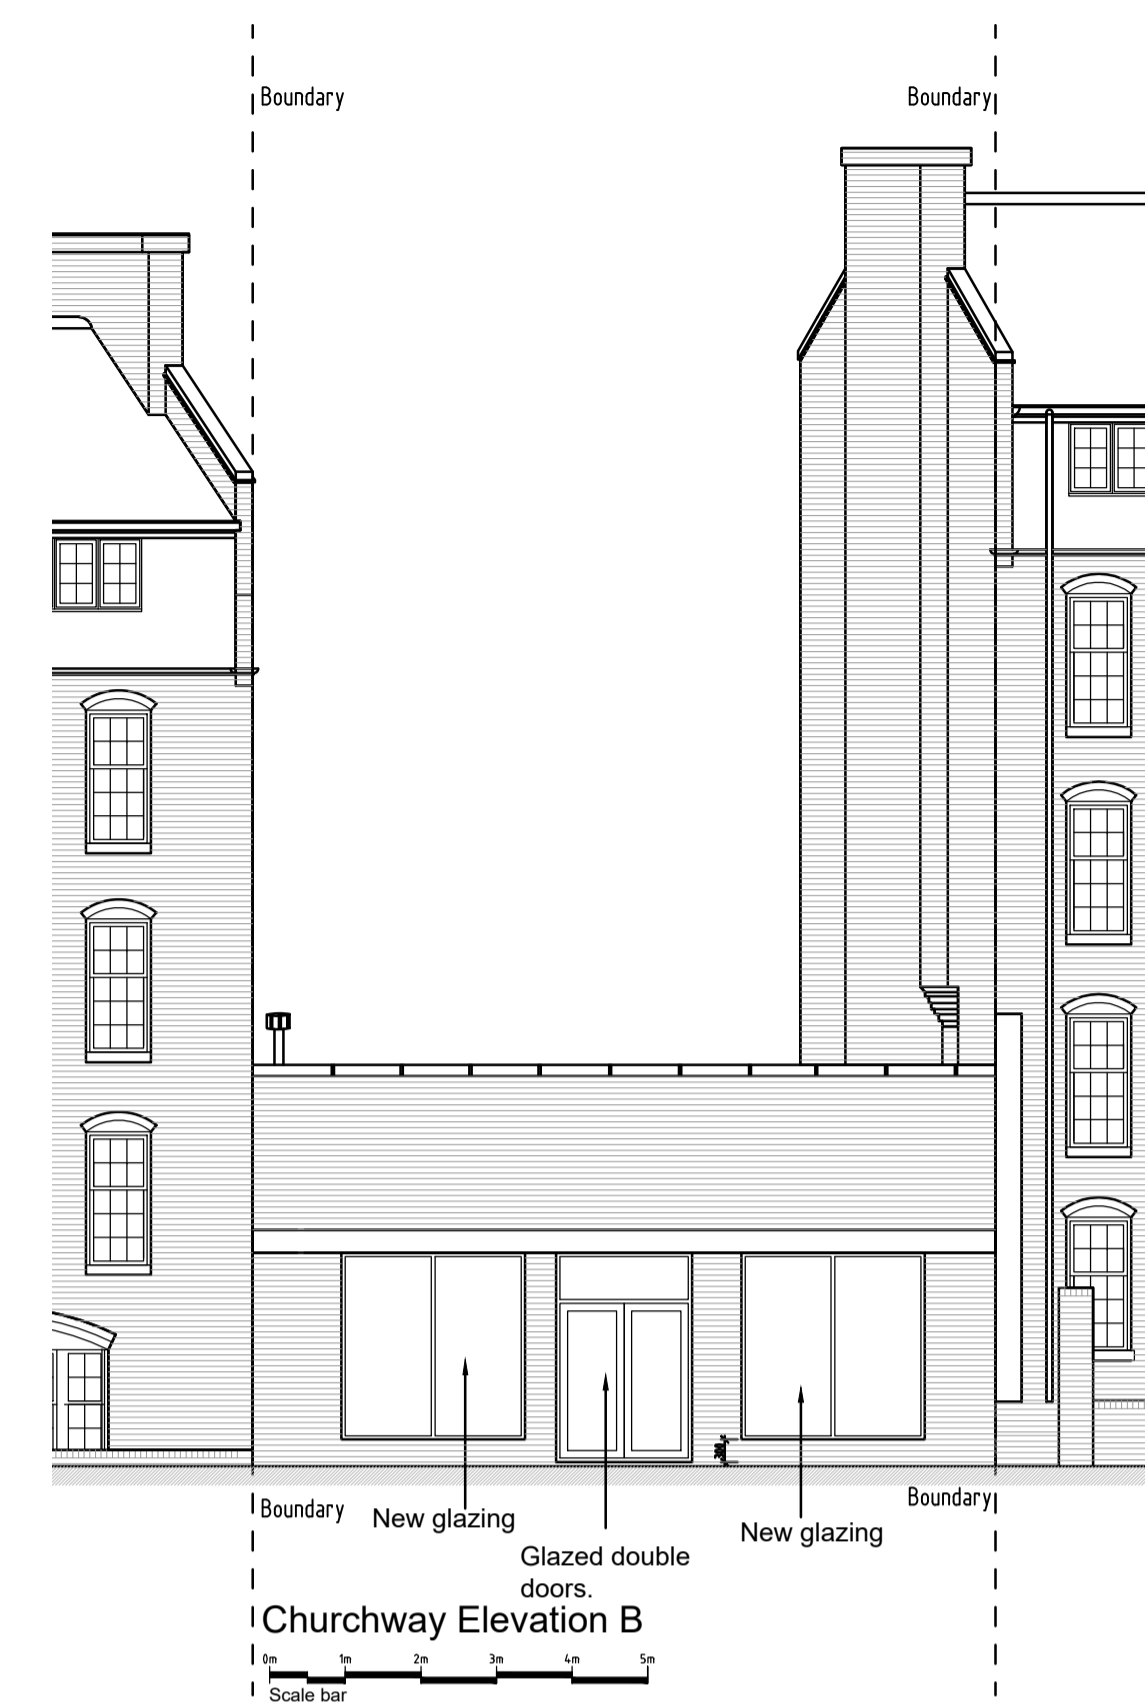


Churchway Elevation B
Scale bar

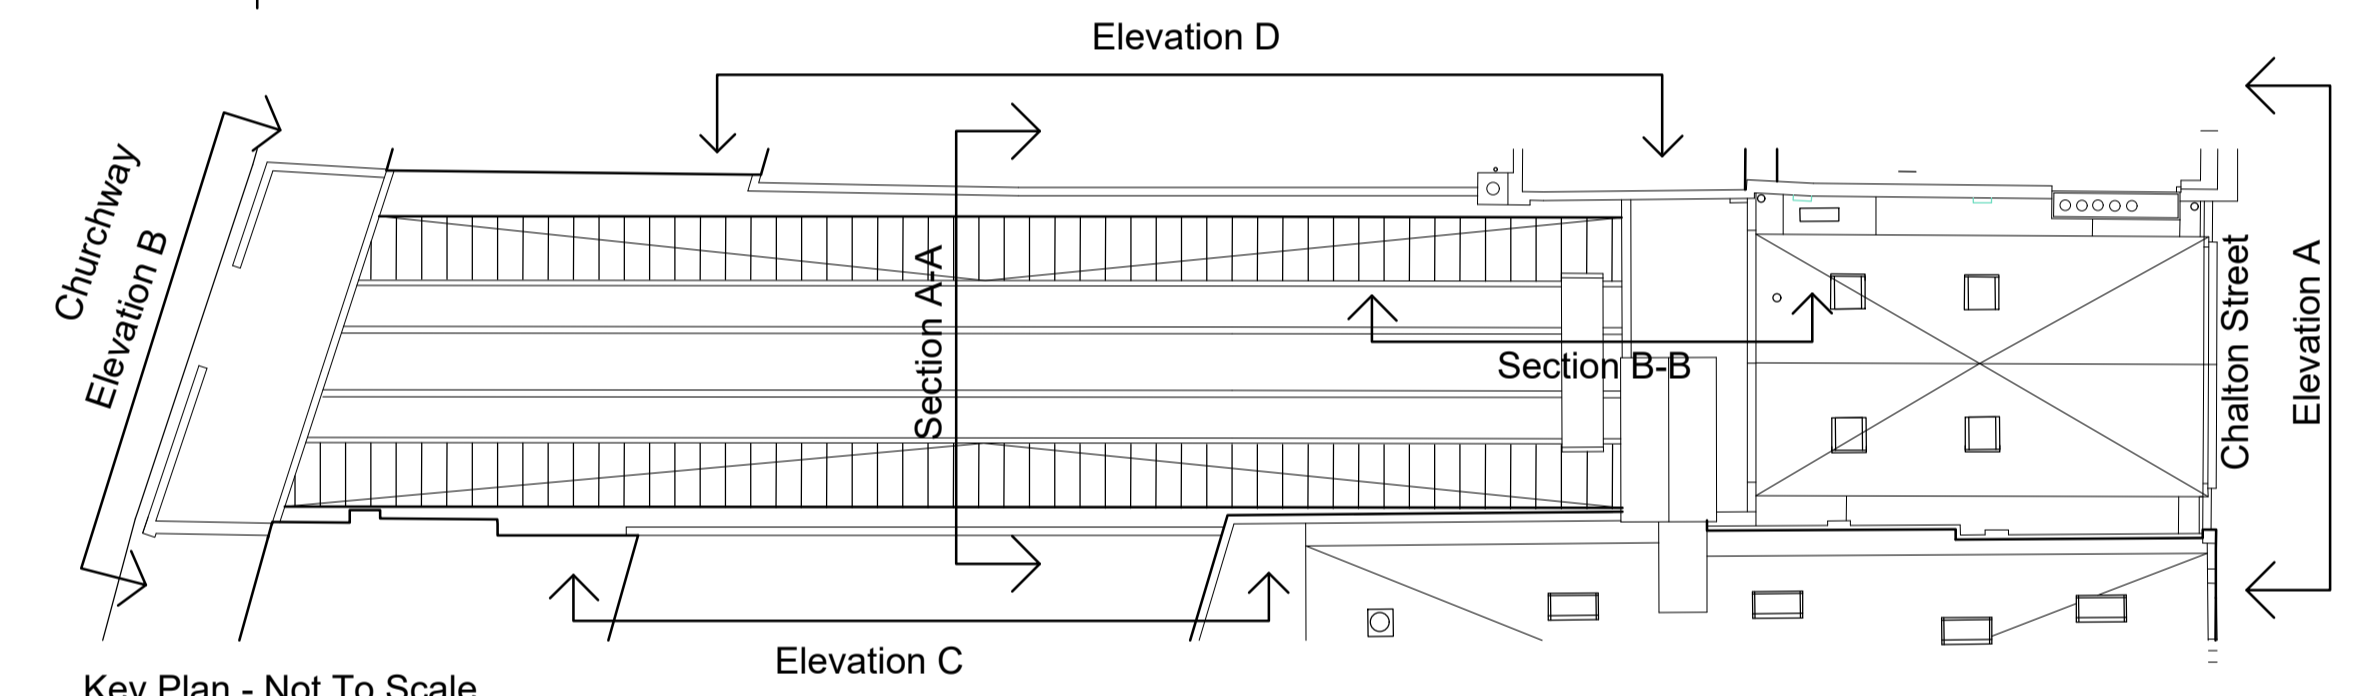


Key Plan - Not To Scale.

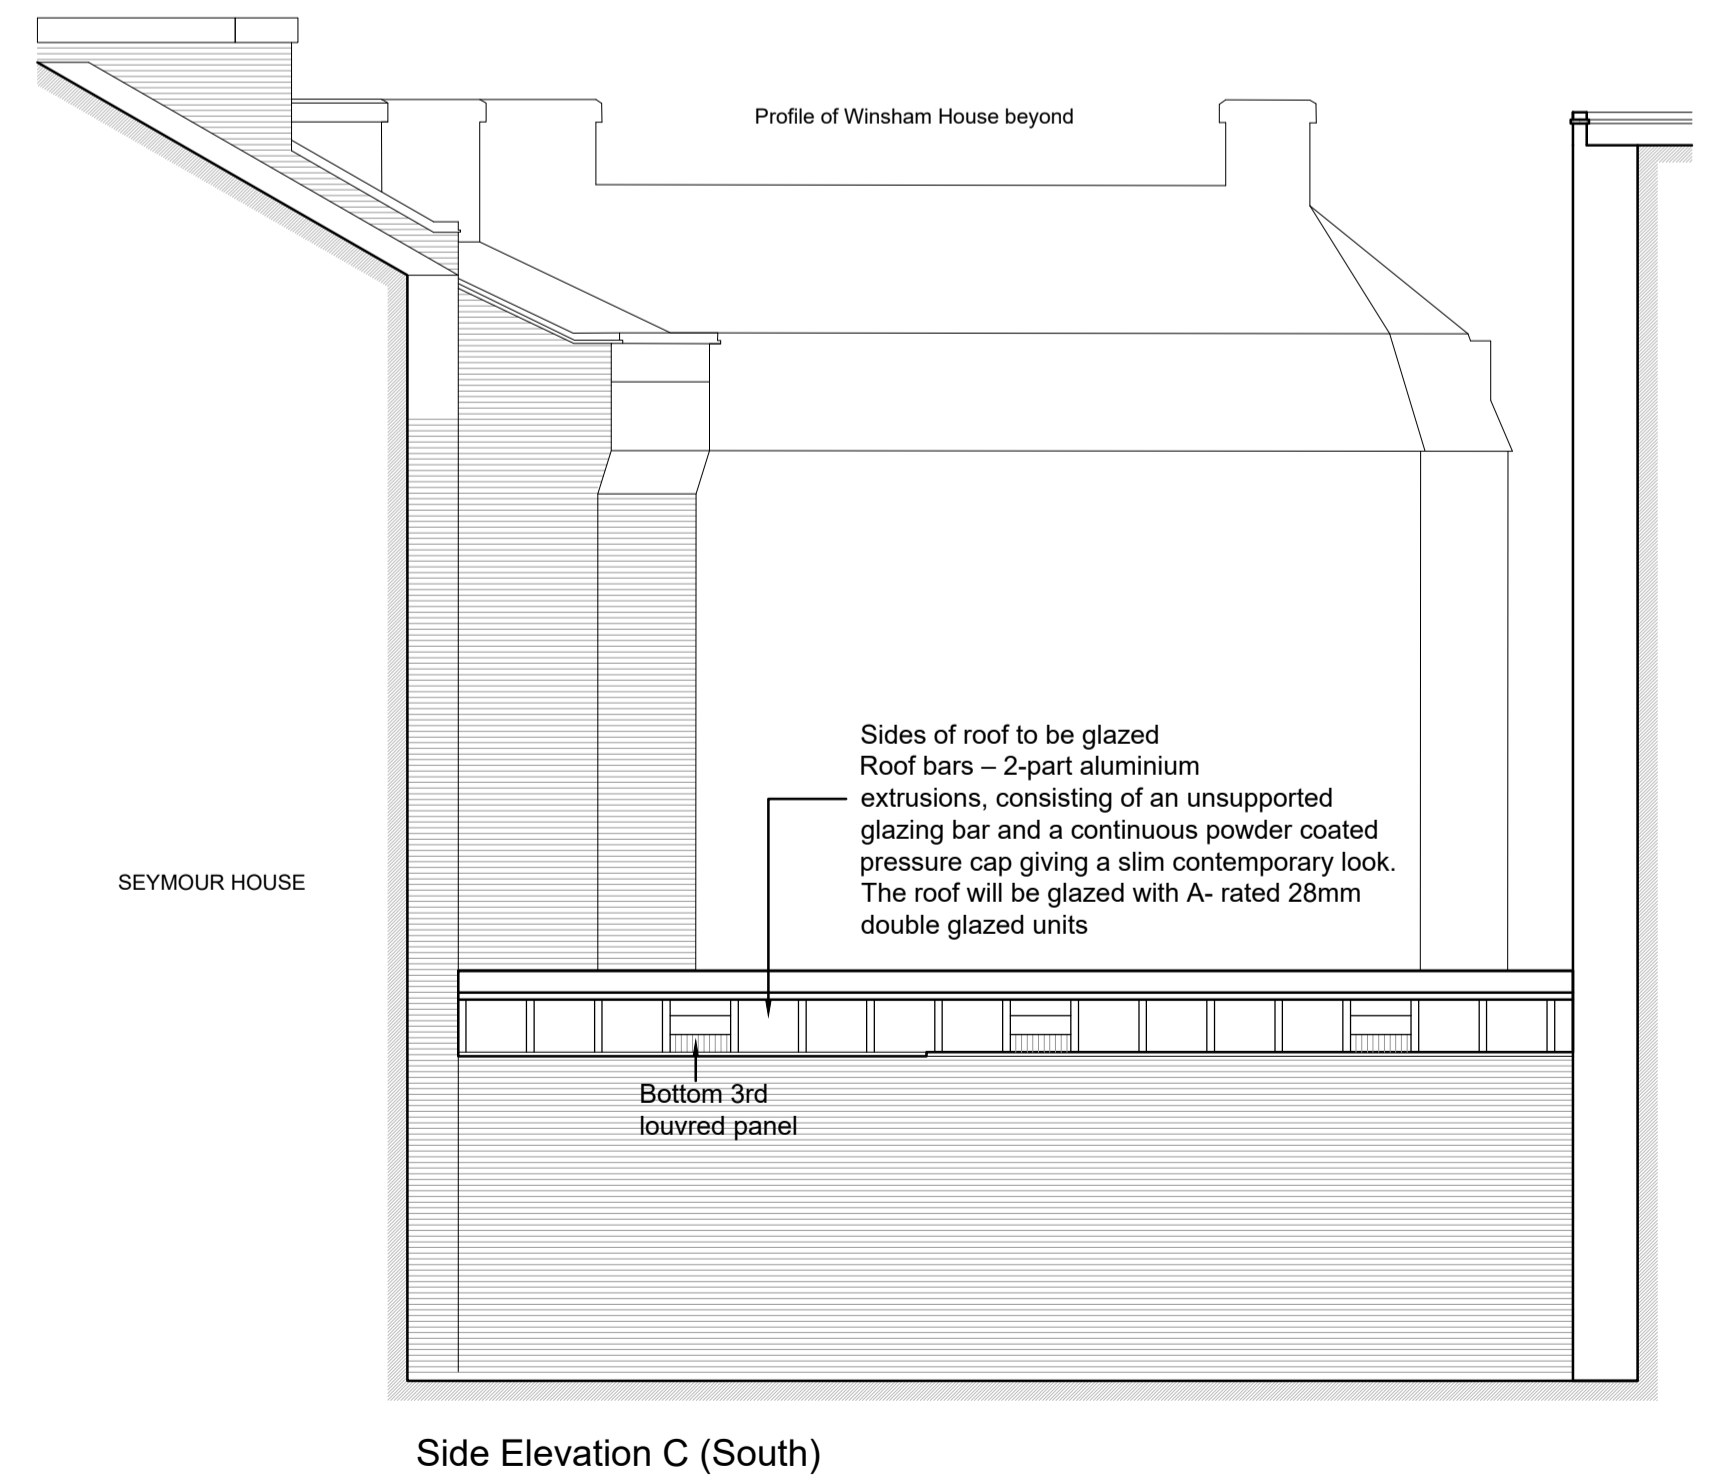

Side Elevation C (South)
Scale bar

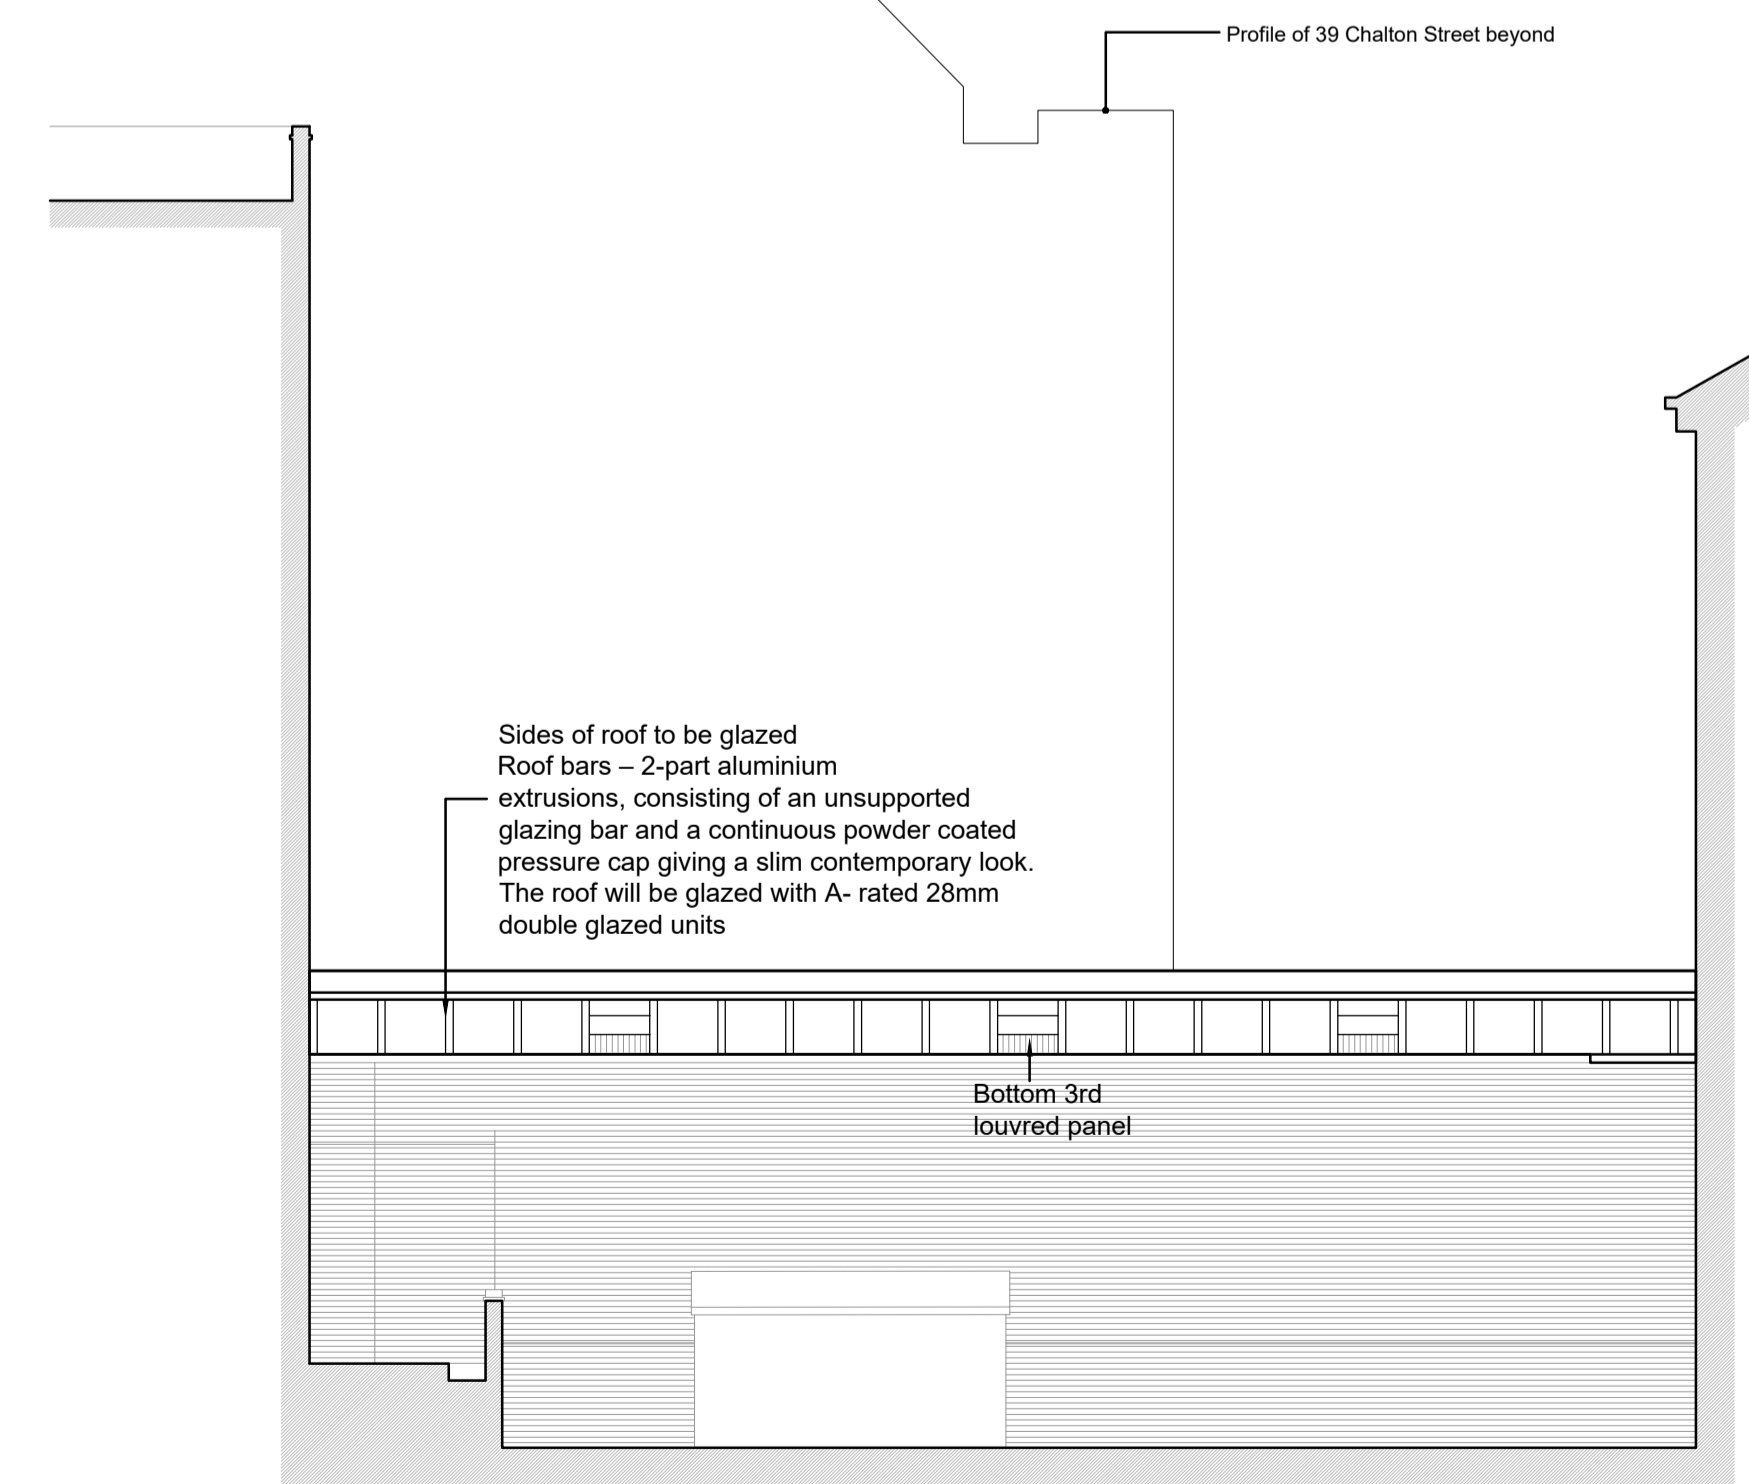

Side Elevation D (North)
Scale bar

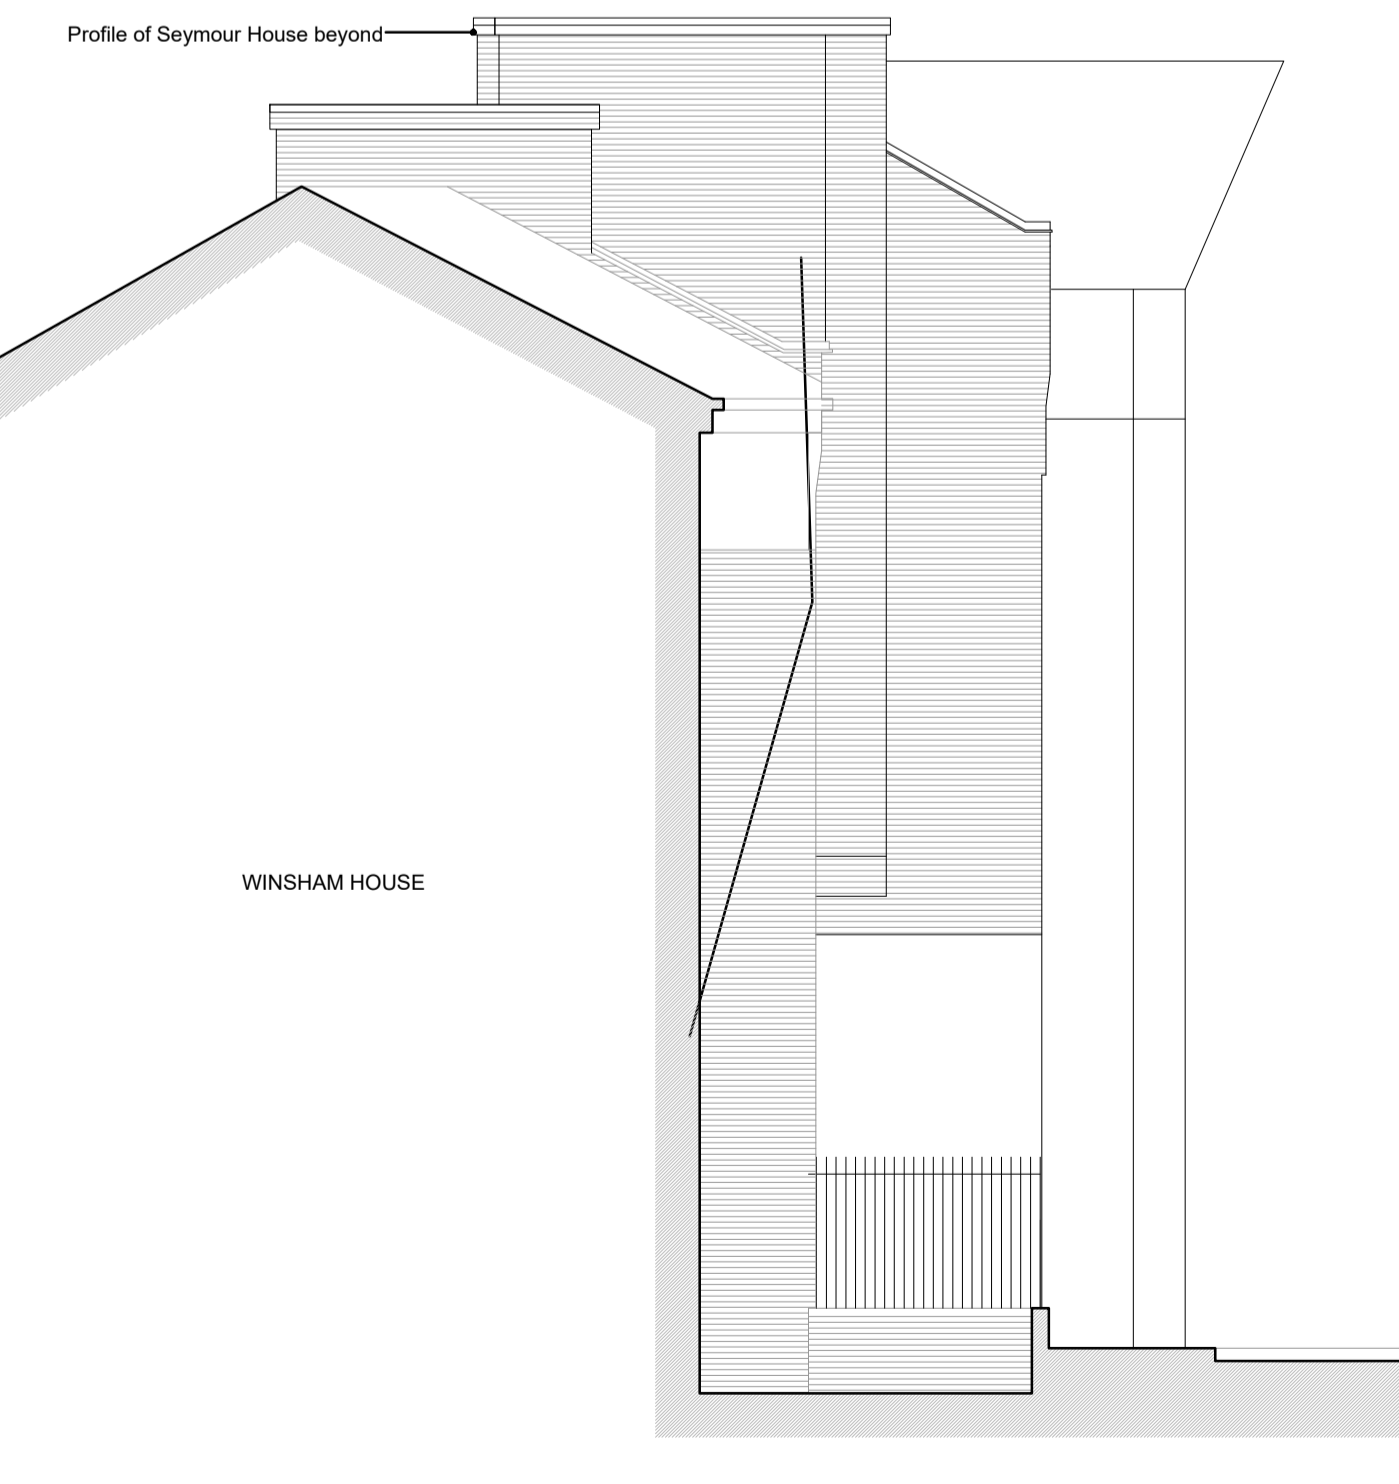

B	Drawing updated after site visit with Planning Officer	19/02/2019			
A	Drawing amended as per clients mark ups.	19/12/2018			
REV	DESCRIPTION	DATE	INT	CHKD	
	STATUS	FOR INFORMATION			

Client
Moorgarth Group Ltd

Project
41 Chalton Street and 48 Churchway London NW1 1JD

Title
Proposed Elevations

Scale	Date	Drawn	Checked
1:100@A1	18/12/2018	N/A	N/A
Project No:	Drawing No.	Revision	
2018/267	005	B	