



1 Existing Ground Floor Plan  
Scale 1:50 @ A3

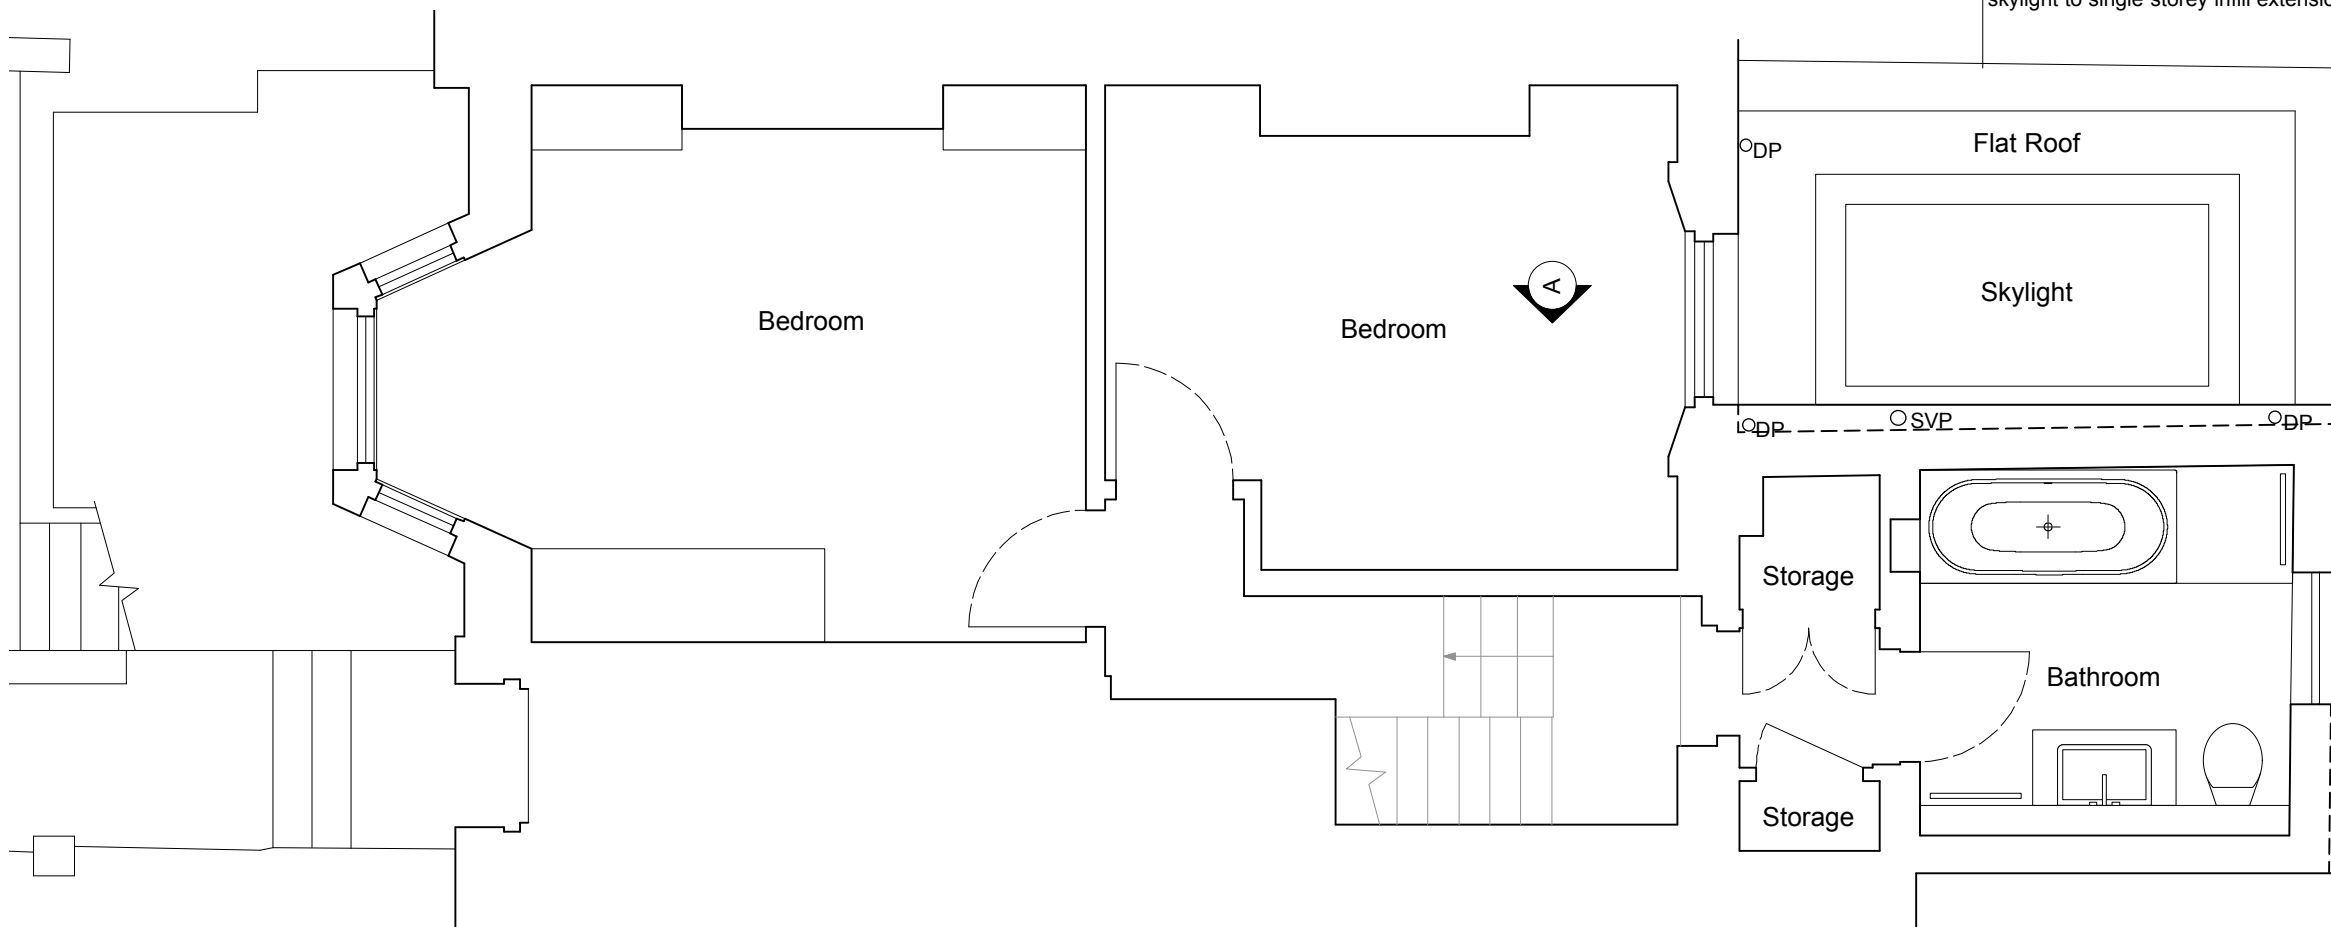

2 Proposed Ground Floor Plan  
Scale 1:50 @ A3

 

All plans drawn from site survey dimensions.  
Scale in millimetres

No	Date	Revision
----	------	----------

**35A Leighton Grove**

**Planning**

Client	Tom Brown & Milly Wright
Project	35A Leighton Grove, London, NW5 2QP
Title	Existing & Proposed Ground Floor Plan
Date	March 2019
Drawn by	GD
Checked by	KM
Scale	1:50 @ A3

Do not scale from this drawing

**Drawing No. 1125\_PL\_01\_03**

**Revision**

Found Associates Ltd 14-16 Great Pulteney St London W1F 9ND	+44 (0) 20 7734 8400 info@foundassociates.com foundassociates.com
-------------------------------------------------------------------	-------------------------------------------------------------------------