



All plans drawn from site survey dimensions.  
Scale in millimetres

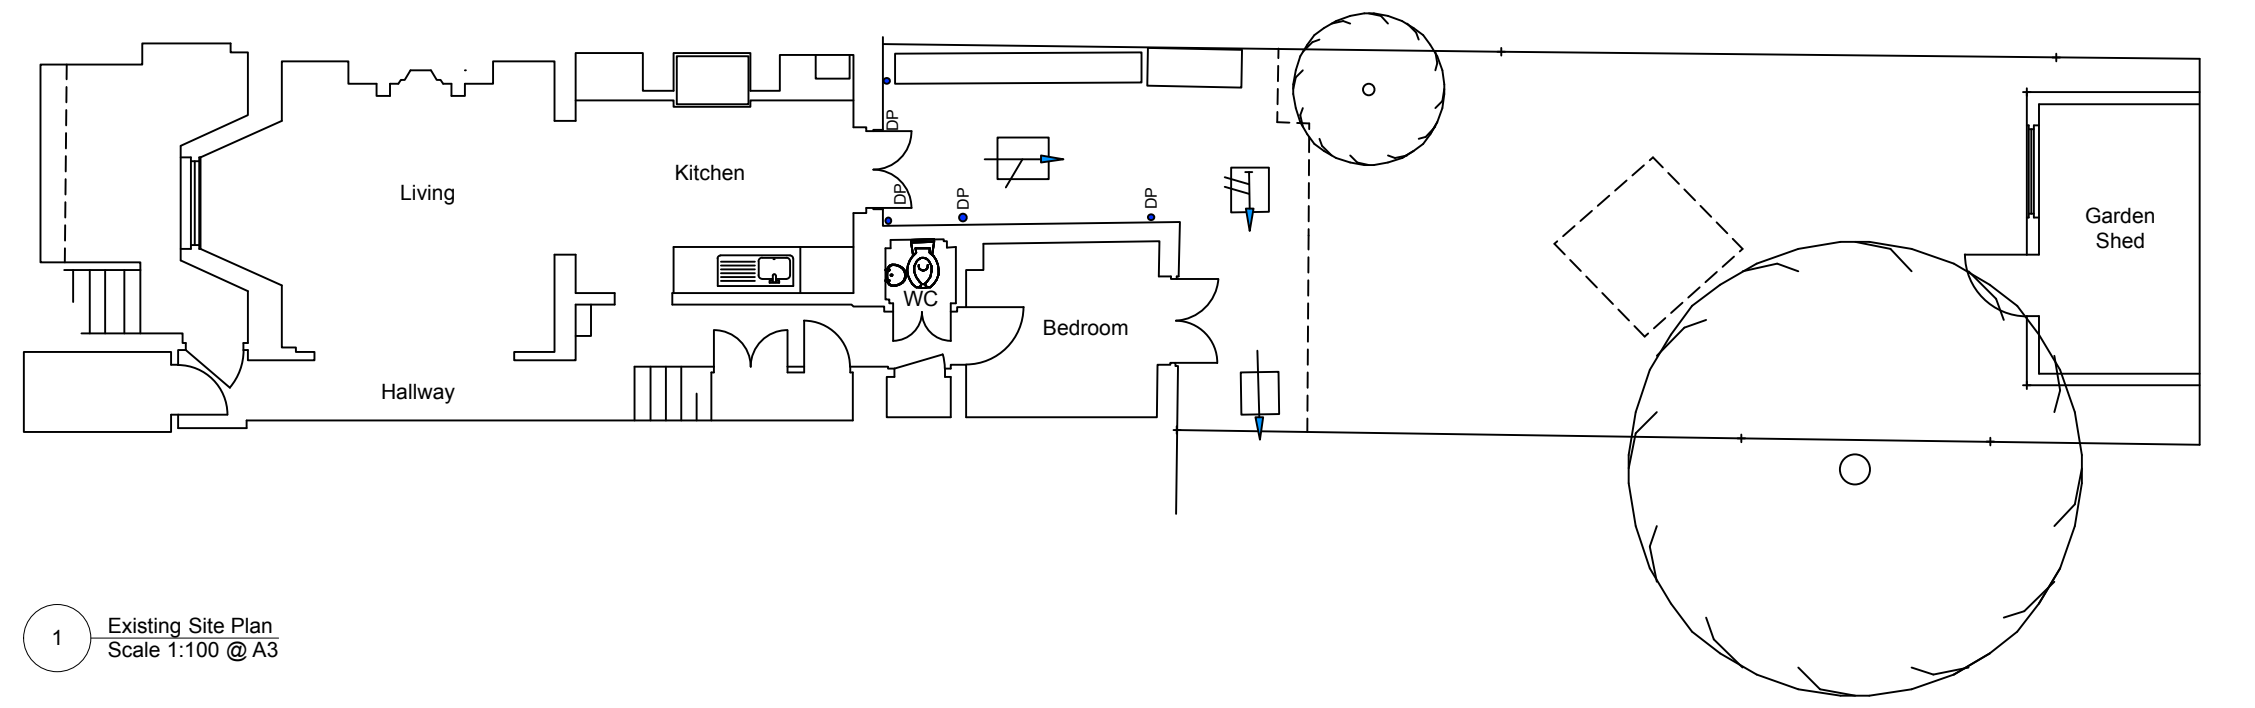

1 Existing Site Plan  
Scale 1:100 @ A3

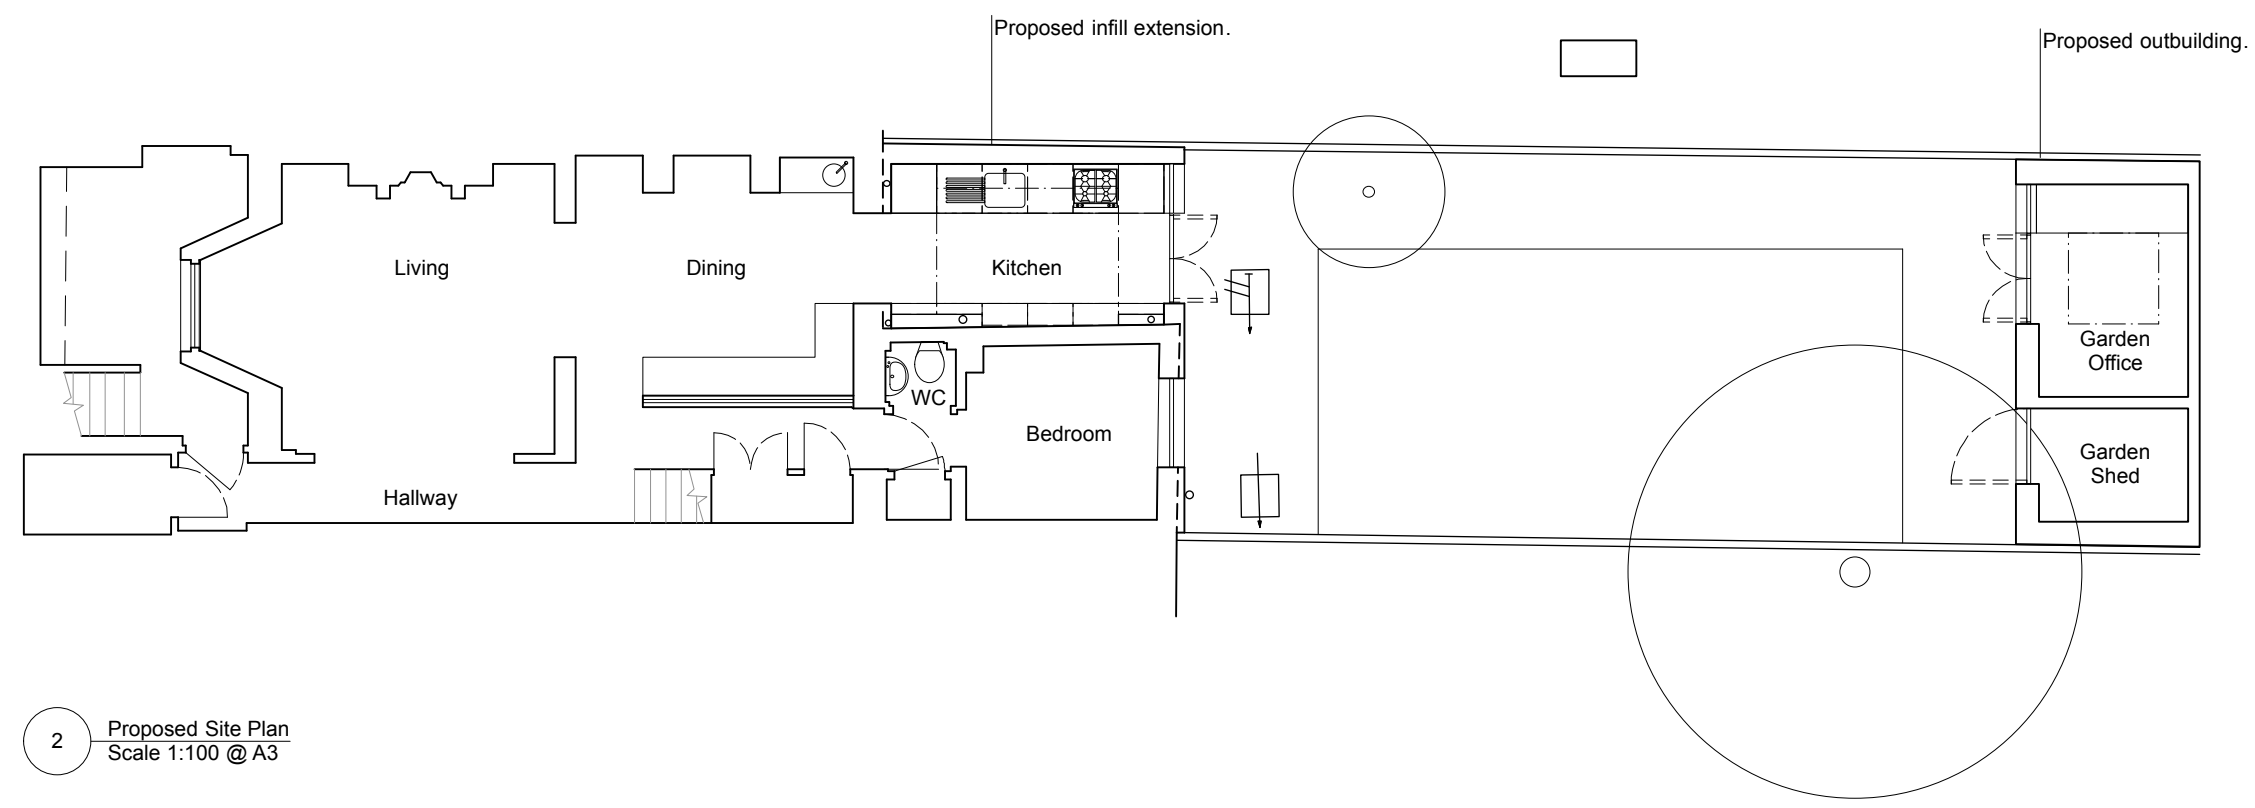

2 Proposed Site Plan  
Scale 1:100 @ A3

| No | Date | Revision |
|----|------|----------|
|----|------|----------|

**35A Leighton Grove**

**Planning**

|            |                                     |
|------------|-------------------------------------|
| Client     | Tom Brown & Milly Wright            |
| Project    | 35A Leighton Grove, London, NW5 2QP |
| Title      | Existing & Proposed Site Plan       |
| Date       | March 2019                          |
| Drawn by   | GD                                  |
| Checked by | KM                                  |
| Scale      | 1:100 @ A3                          |

Do not scale from this drawing

**Drawing No. 1125\_PL\_01\_01**

**Revision**

|   |   |
|---|---|
| Found Associates Ltd<br>14-16 Great Pulteney St<br>London W1F 9ND | +44 (0) 20 7734 8400<br>info@foundassociates.com<br>foundassociates.com |
|---|---|