



SITE ARRANGEMENT PLAN 1:200

- 1 House
- 2 Location for Garden Room
- 3 Greenhouse
- 4 Lawn
- 5 Patios
- 6 Decking
- 7 Pergola
- 8 Pond
- 9 Retaining sleepers
- Boundary fences
- ⊕ Existing trees
- 10 Composting
- 11 Water butts

 

Drawing notes:

1. DO NOT SCALE DRAWINGS. USE FIGURED DIMENSIONS ONLY. ALL DIMENSIONS ARE TO BE CHECKED ON SITE BY THE BUILDER, PRIOR TO THE COMMENCEMENT OF ANY WORK. ANY DISCREPANCIES ARE TO BE REPORTED TO THE ARCHITECT FOR A DECISION BEFORE THE COMMENCEMENT OF WORK.
2. ALL WORK IS TO BE CARRIED OUT IN ACCORDANCE WITH THE BUILDING REGULATIONS AND THE REQUIREMENTS OF THE LOCAL COUNCIL. ALL WORK TO BE CARRIED OUT IN ACCORDANCE WITH THE MANUFACTURERS SPECIFICATIONS.
3. THE CONCEPTS AND INFORMATION IN THIS DOCUMENT ARE THE COPYRIGHT OF DAVID SCOTT ARCHITECTS. USE OR COPYING OF THE DOCUMENT IN WHOLE OR PART WITHOUT THE PERMISSION OF DAVID SCOTT ARCHITECTS CONSTITUTES AN INFRINGEMENT OF COPYRIGHT.
4. THIS DRAWING IS FOR USE ON THE SITE IDENTIFIED ONLY.

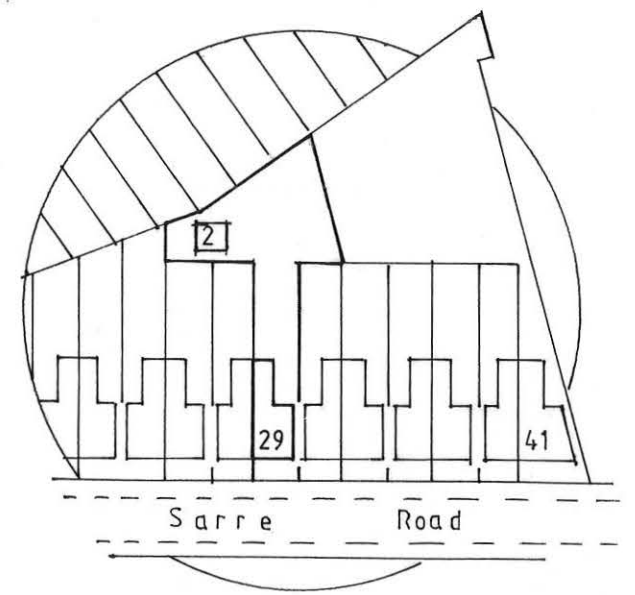

Location Plan 1:1250

DAVID SCOTT ARCHITECTS
 29 SARRE ROAD LONDON NW2 3SN
 TEL: 020 7431 4515

PROJECT
 29 SARRE ROAD-LONDON- NW2 3SN

DRAWING TITLE
**PROPOSED SITE ARRANGEMENT
 & LOCATION & FLOOR PLAN**

DATE Dec. 2018	SCALE 1:50 1:200 & 1:1250 @ A3	SCALE
PROJECT NO DS/583	DWG NO PRO 01	