



Ordnance Survey, (c) Crown Copyright 2017. All rights reserved. Licence number 100022432

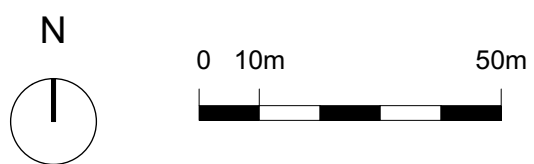


South Lodge, Heathside, London NW3  
OS Map - Scale 1:1250 @ A3

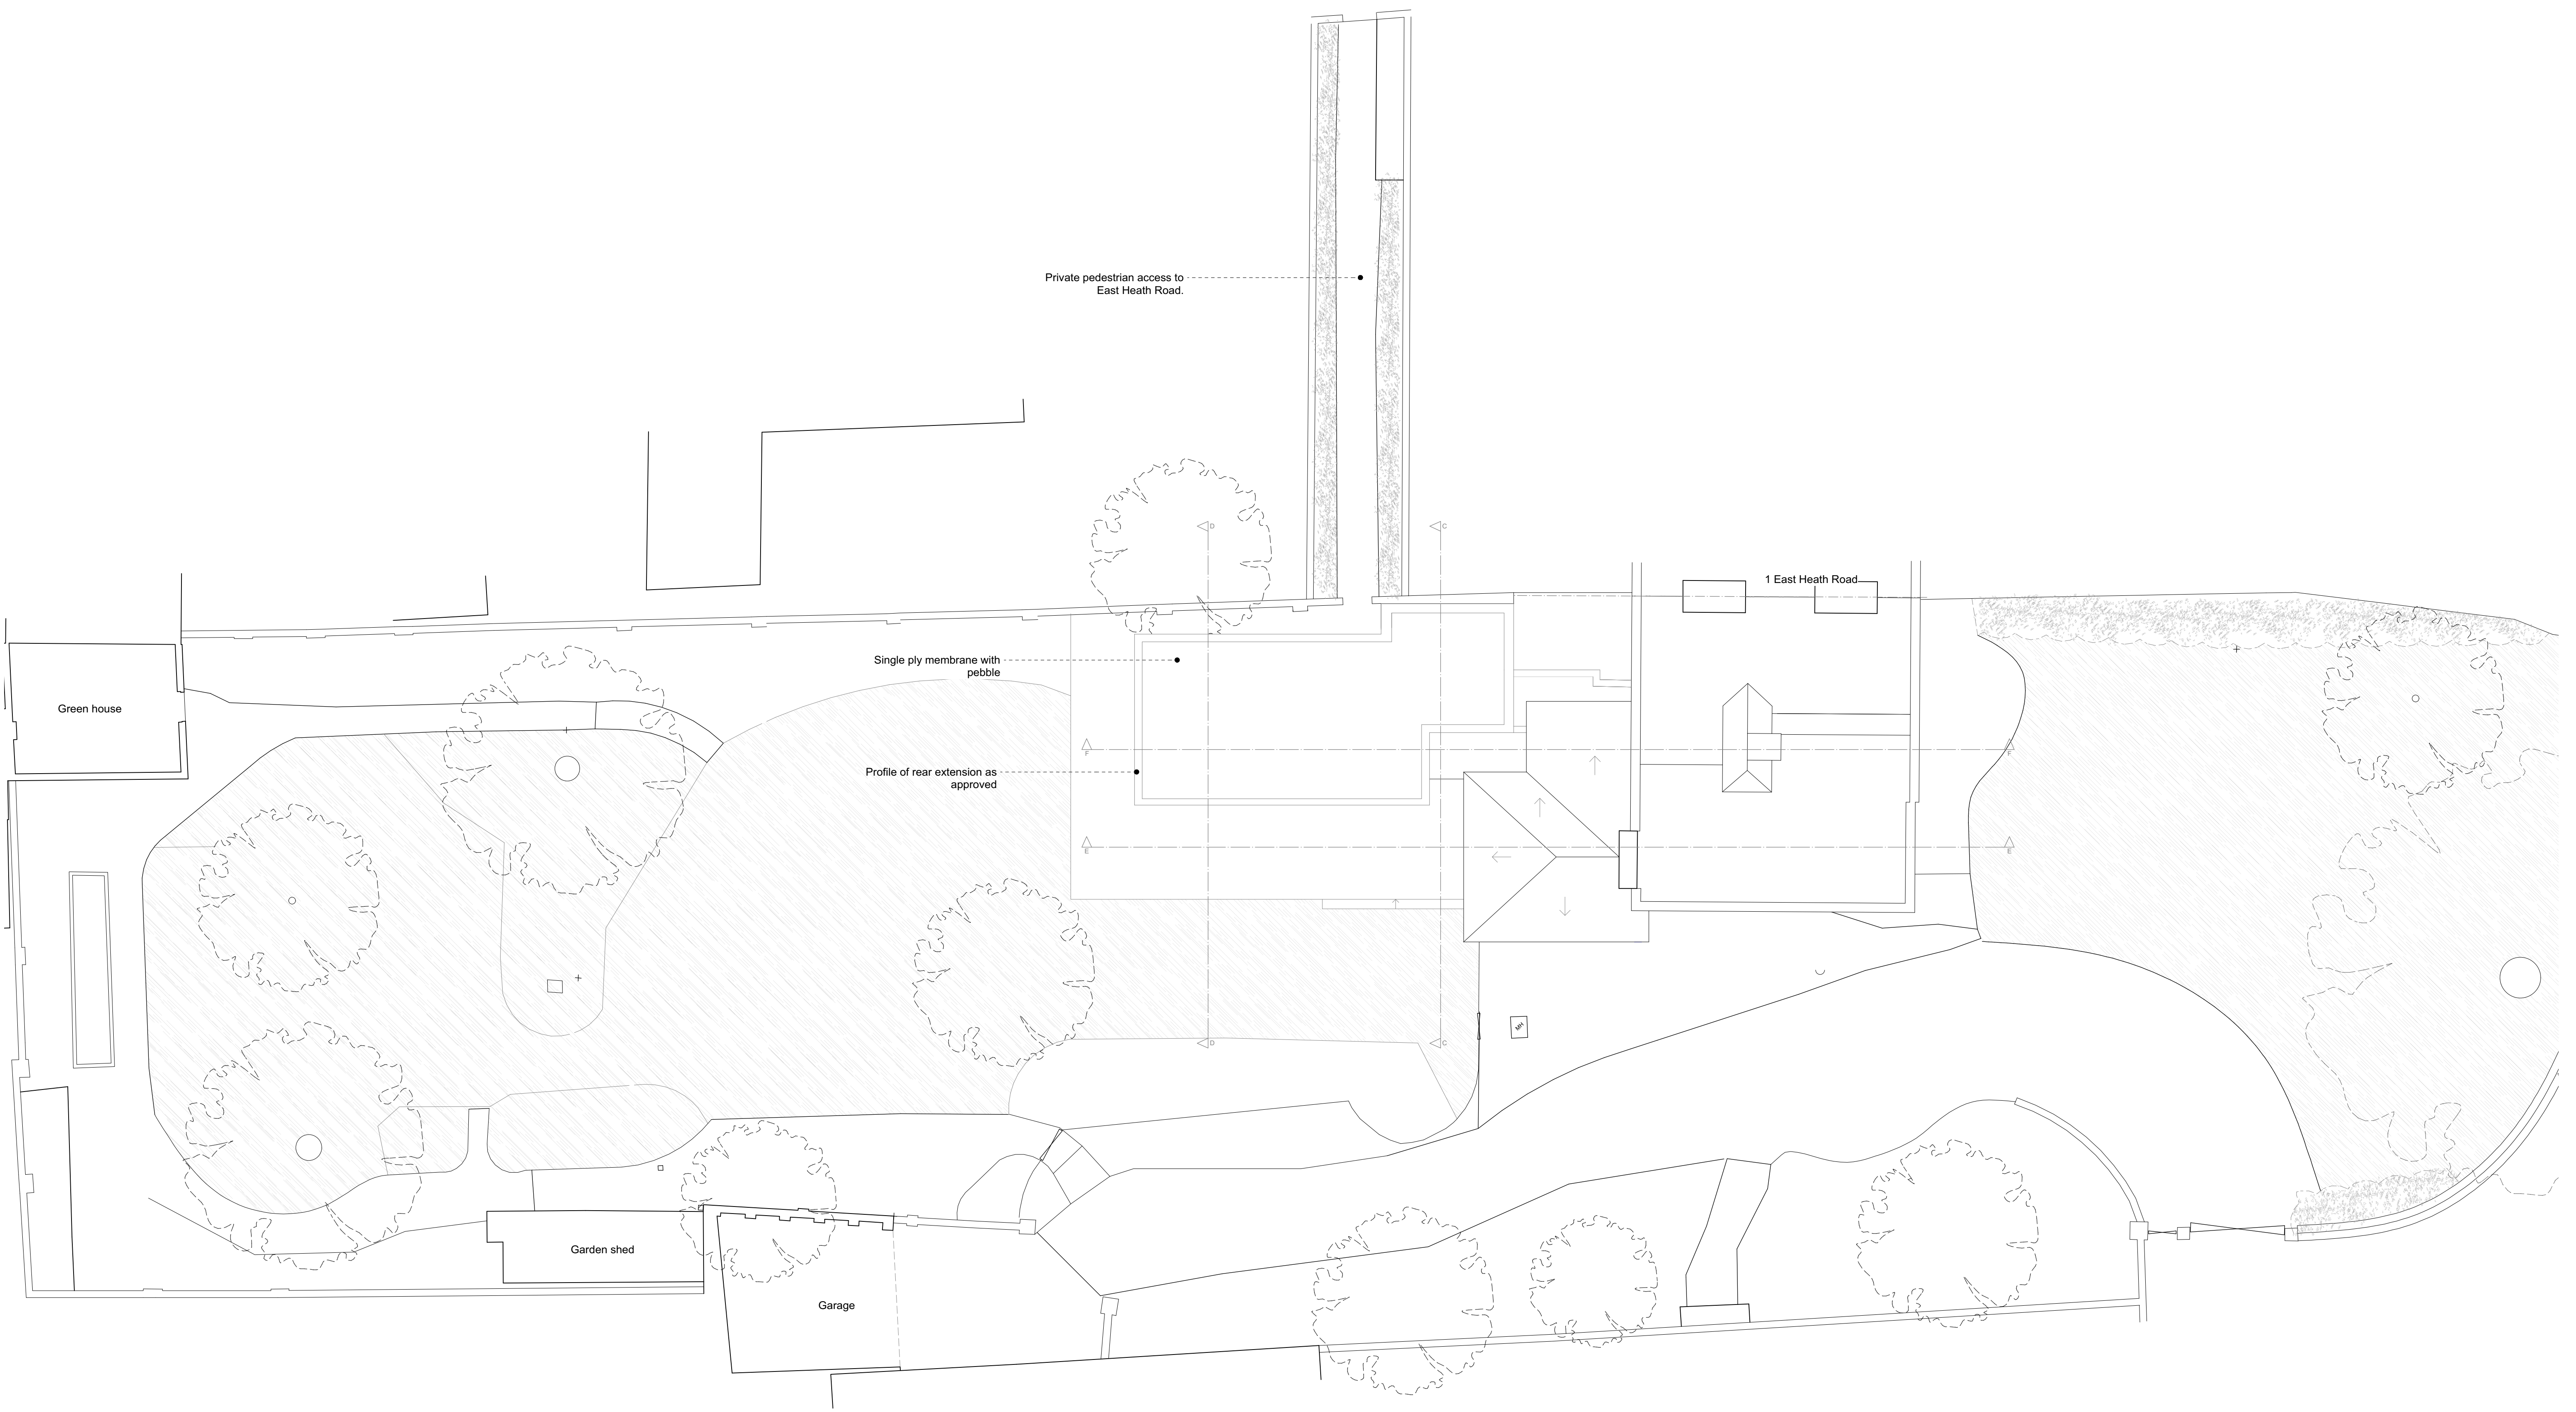

No.	Revision.	Date.
-----	-----------	-------

--	--	--

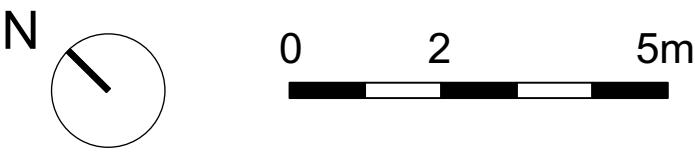

PLANNING ISSUE

All dimensions must be confirmed on site and verified with the Architect. Any discrepancies on the drawing must be reported to the Architect prior to any works being carried out on site.

DO NOT SCALE OFF THIS DRAWING, only use stated dimensions for setting out purposes.

The copyright of this schedule / drawing remains with the Architect. No part of this schedule / drawing may be reproduced in any form or by any means without the written permission of Greenway Architects.

Project:  
South Lodge, Heathside, London NW3

Drawing Title:  
Proposed site plan



Drawing No.:  
1938 - 600

Date  
19/06/2017

Scale  
1:200 @ A3  
1:100 @ A1

greenwayarchitects  
Branch Hill Mews, London NW3 7LT  
Tel +44 (0)20 7435 6091  
www.greenwayarchitects.co.uk




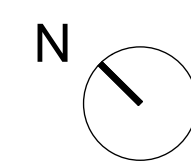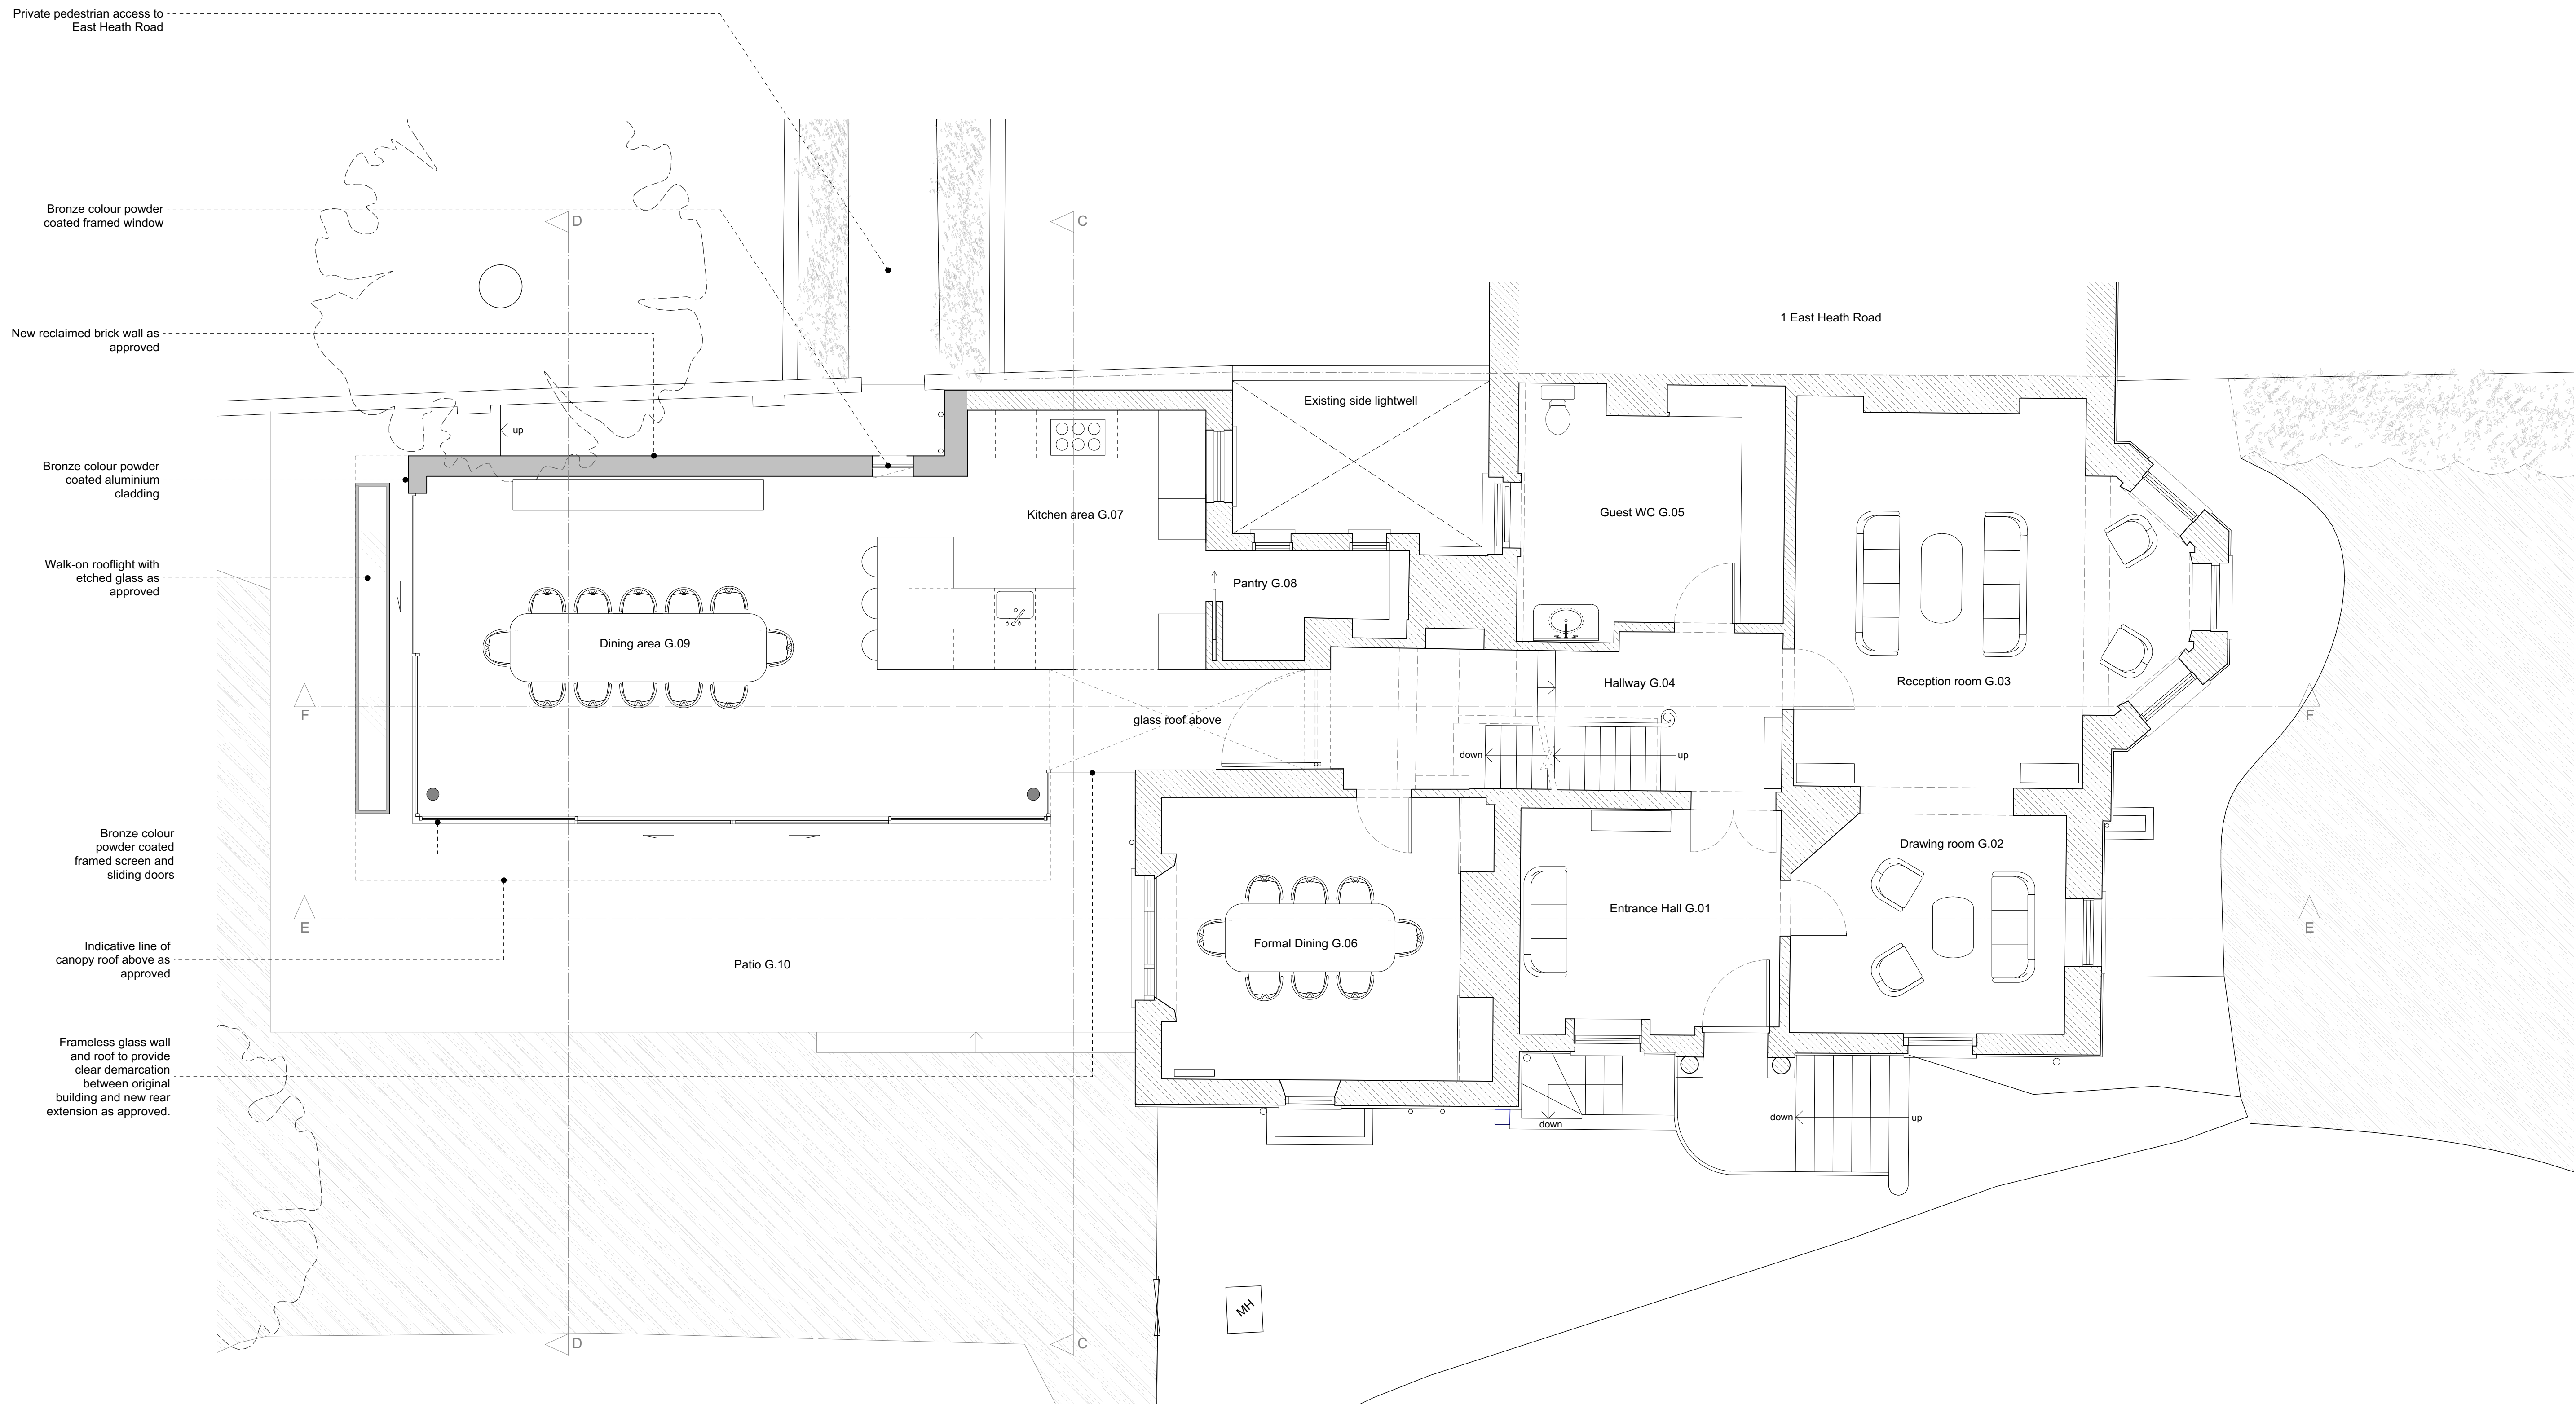

- Existing walls and structure
- Proposed walls and structure
- Existing walls and fixtures to be demolished or removed

Project:	
South Lodge, Heathside, London NW3	
Drawing Title:	
Proposed ground floor	
Drawing No.:	
1938 - 601	
Date	Scale
19/06/2017	1:100 @ A3
	1:50 @ A1



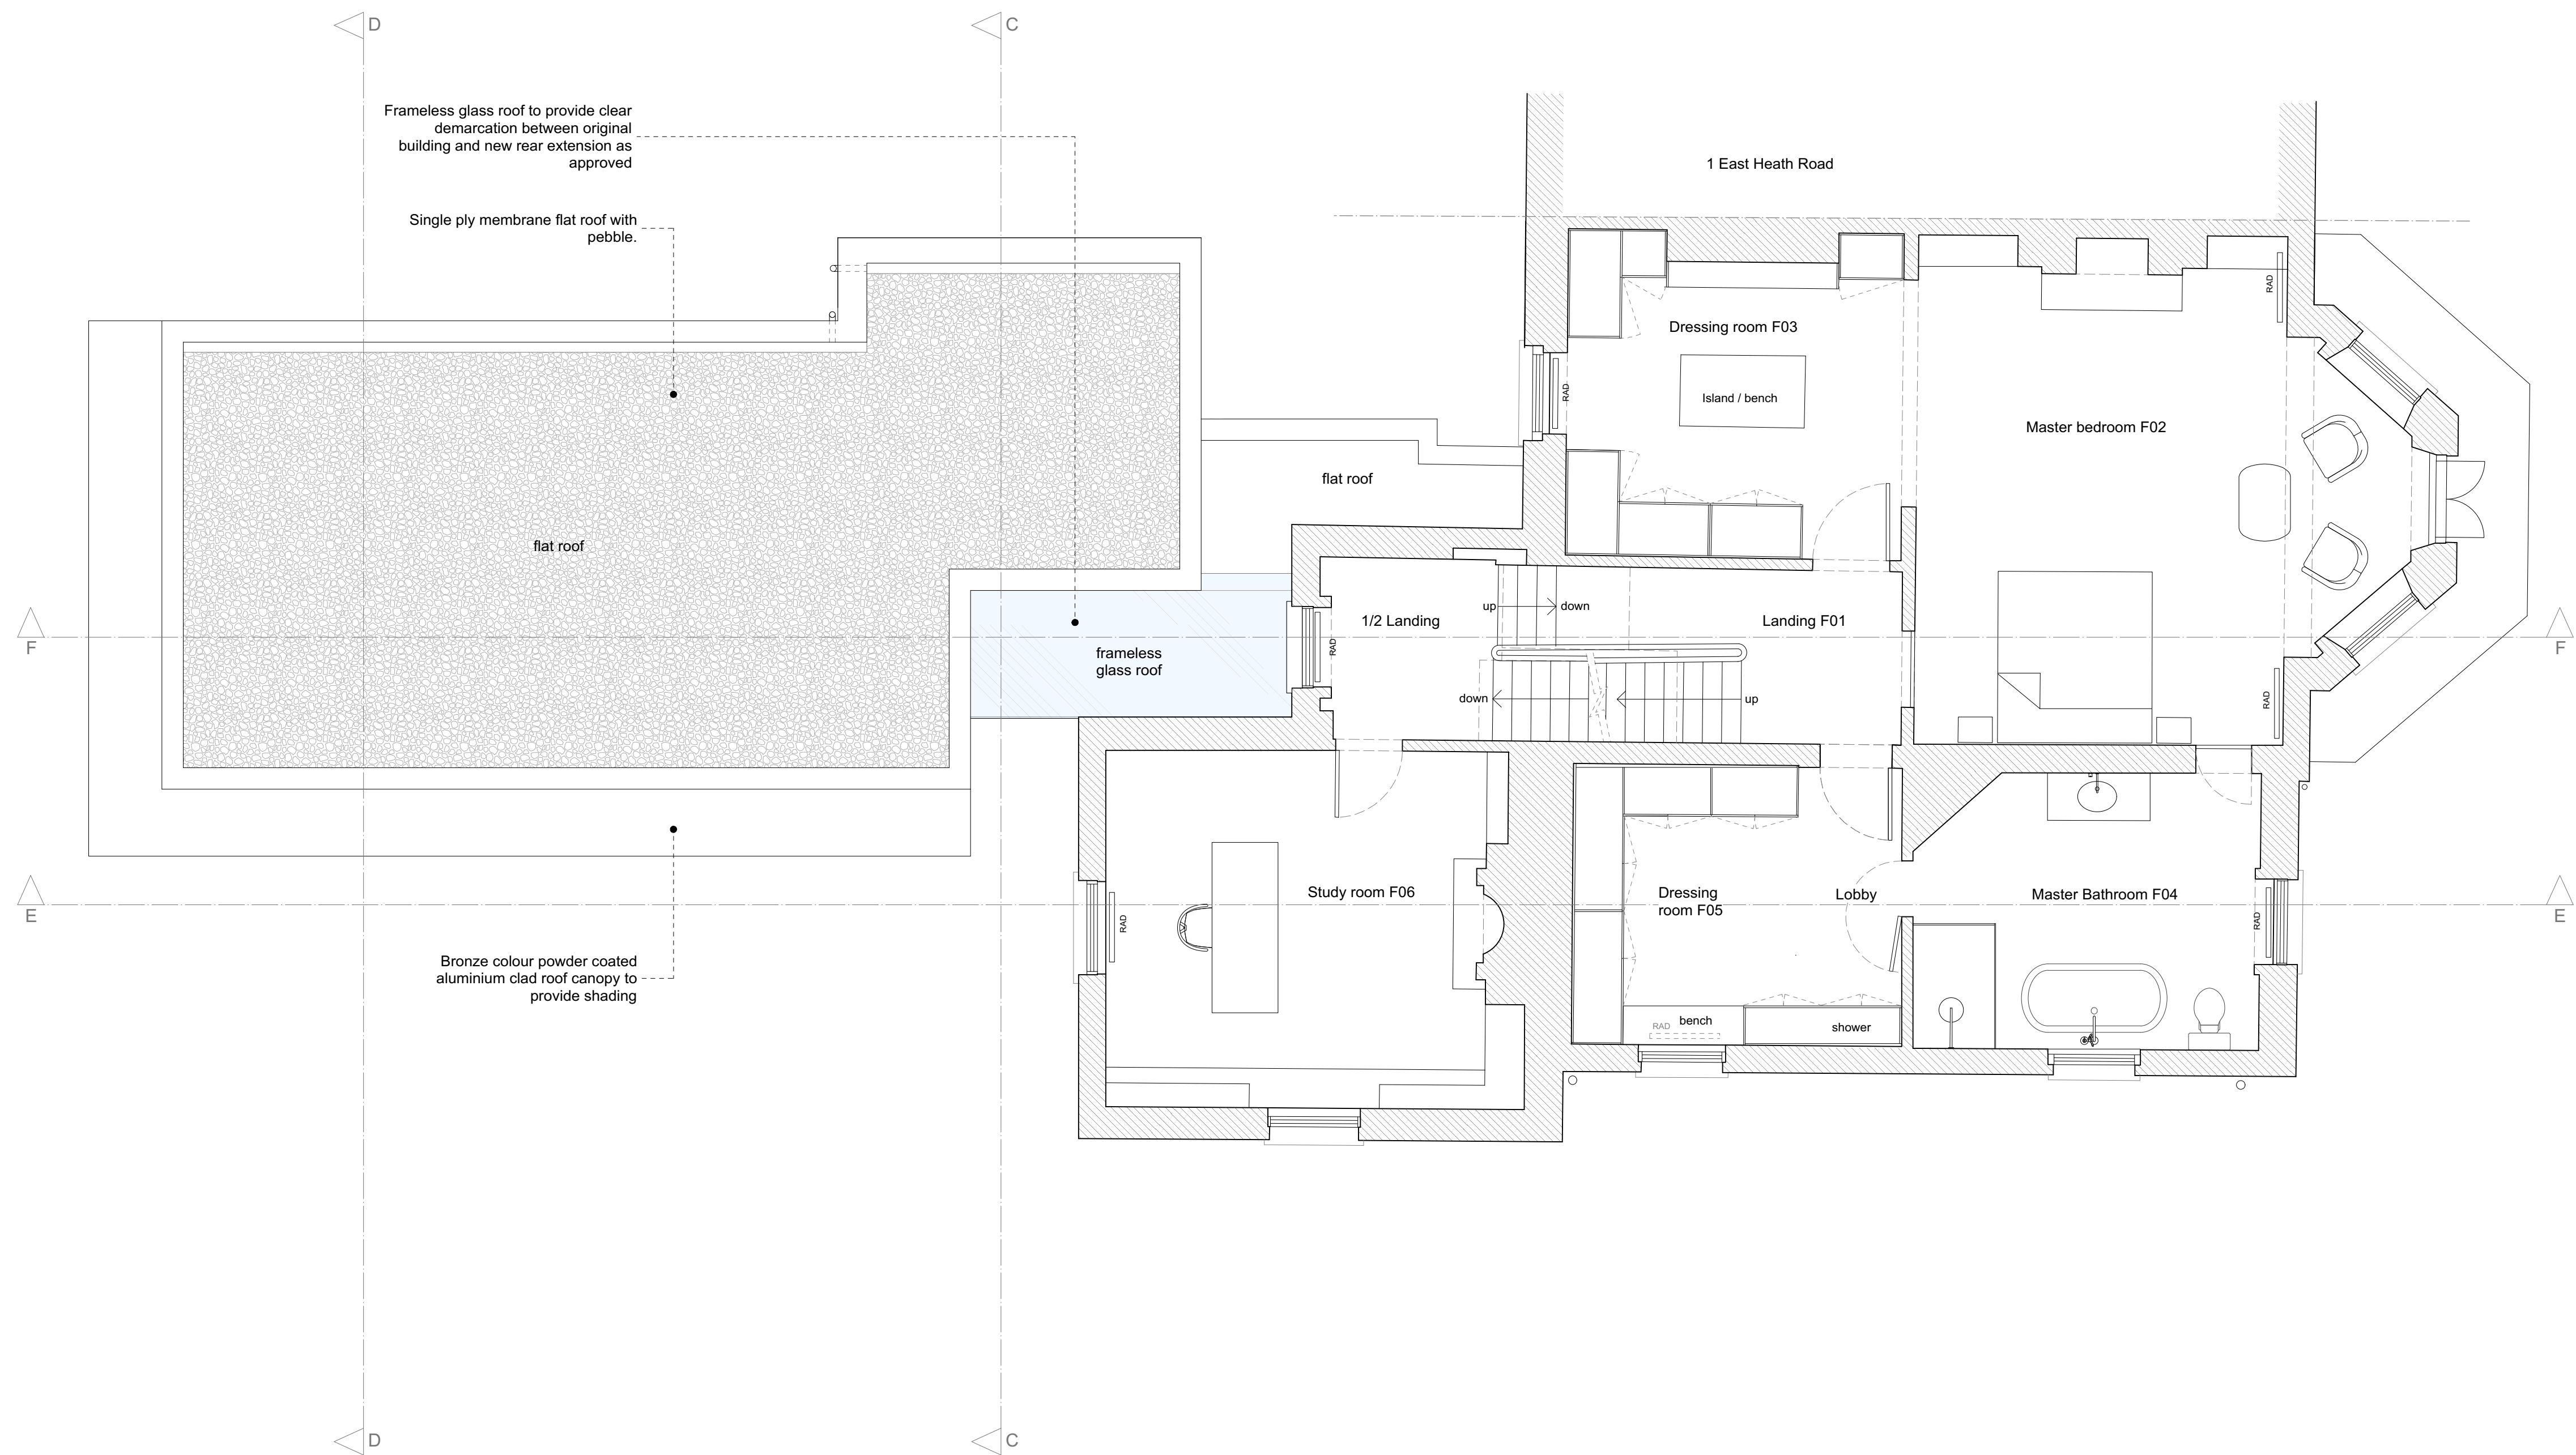

No.	Revision.	Date.

N

012.5m

Existing walls and structure

Proposed walls and structure

Existing walls and fixtures to be demolished or removed

PLANNING ISSUE

All dimensions must be confirmed on site and verified with the Architect. Any discrepancies on the drawing must be reported to the Architect prior to any works being carried out on site.

DO NOT SCALE OFF THIS DRAWING, only use stated dimensions for setting out purposes.

The copyright of this schedule / drawing remains with the Architect. No part of this schedule / drawing may be reproduced in any form or by any means without the written permission of Greenway Architects.

Project:

South Lodge, Heathside, London NW3

Drawing Title:

Proposed first floor

Drawing No.:

1938 - 602

Date


19/06/2017

Scale

1:100 @ A3  
1:50 @ A1

greenwayarchitects

Branch Hill Mews, London NW3 7LT  
Tel +44 (0)20 7435 6091  
www.greenwayarchitects.co.uk

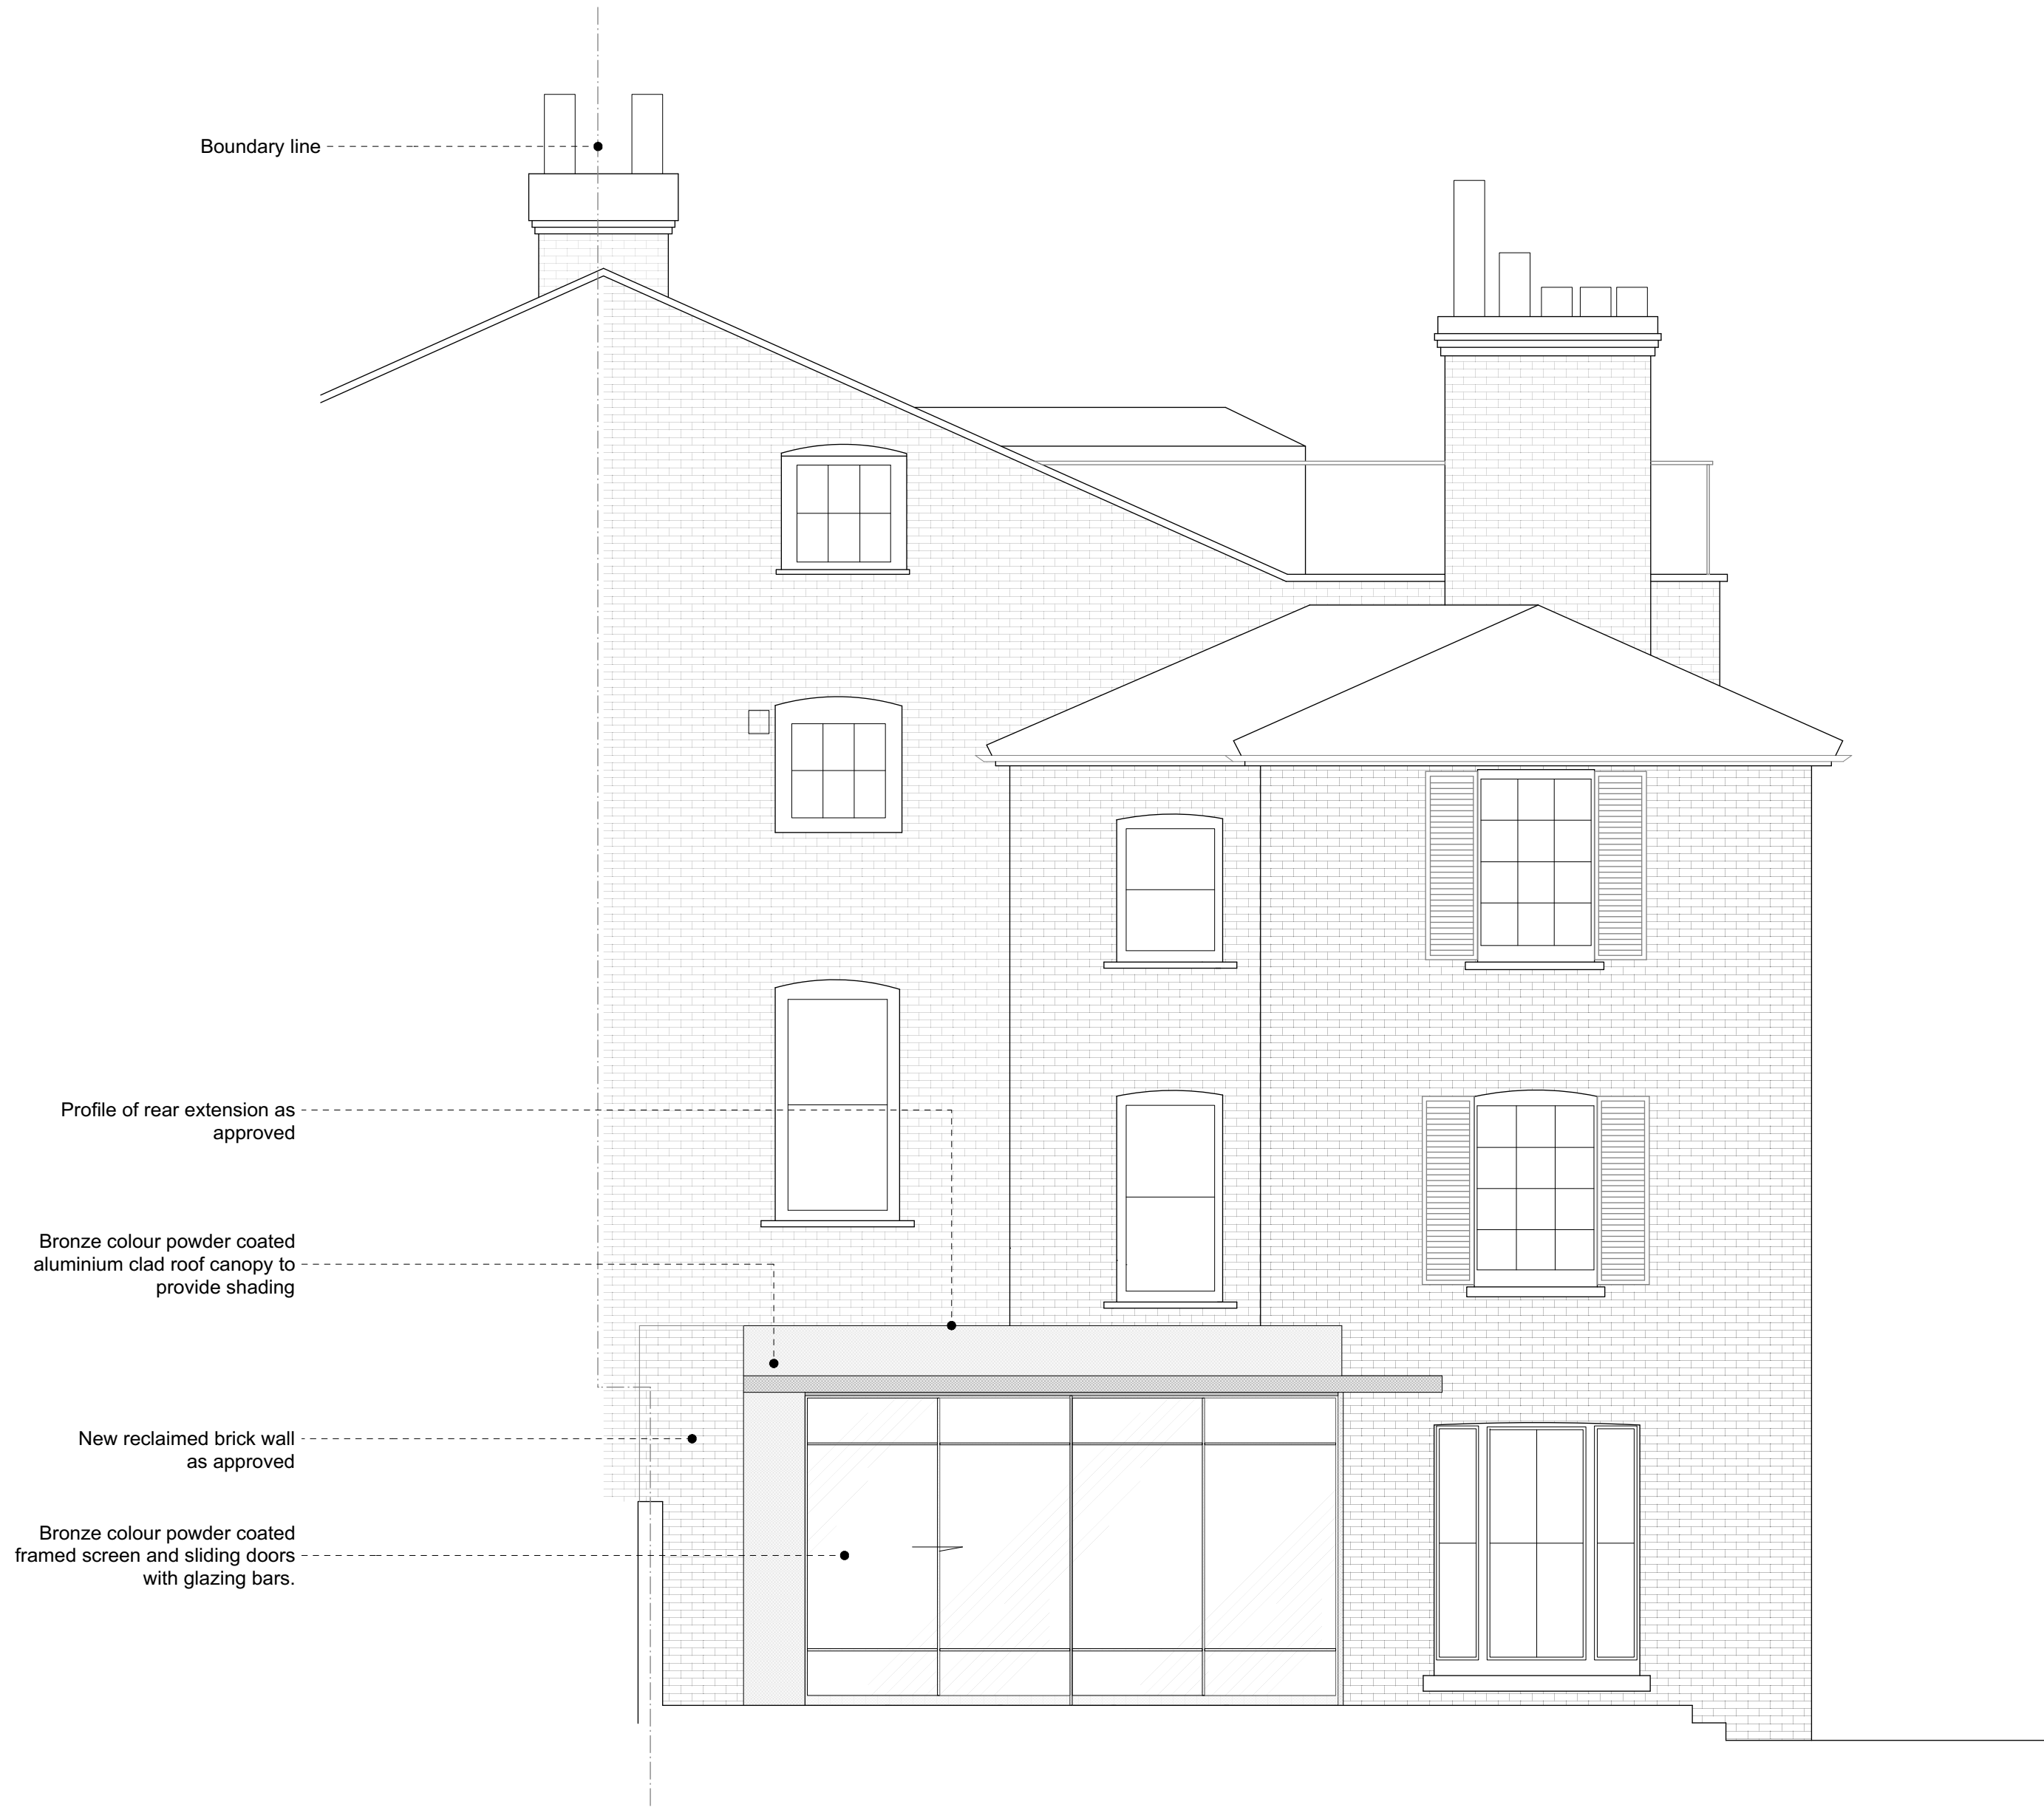

02. N-W Elevation

No.	Revision.	Date.	<div><div>01</div><div>0</div><div>1</div><div>2.5m</div></div>	PLANNING ISSUE		Project: South Lodge, Heathside, London NW3	
				All dimensions must be confirmed on site and verified with the Architect. Any discrepancies on the drawing must be reported to the Architect prior to any works being carried out on site.		Drawing Title: N-W elevations	
				DO NOT SCALE OFF THIS DRAWING, only use stated dimensions for setting out purposes.		Drawing No.: 1938 - 610	
				The copyright of this schedule / drawing remains with the Architect. No part of this schedule / drawing may be reproduced in any form or by any means without the written permission of Greenway Architects.		<div><div>Date</div><div>19/06/2017</div><div>Scale</div><div>1:100 @ A3 1:50 @ A1</div></div>	
				<div>greenwayarchitects</div> <div>Branch Hill Mews, London NW3 7LT</div> <div>Tel +44 (0)20 7435 6091</div> <div>www.greenwayarchitects.co.uk</div>			





No.	Revision.	Date.




PLANNING ISSUE

All dimensions must be confirmed on site and verified with the Architect. Any discrepancies on the drawing must be reported to the Architect prior to any works being carried out on site.


DO NOT SCALE OFF THIS DRAWING, only use stated dimensions for setting out purposes.

The copyright of this schedule / drawing remains with the Architect. No part of this schedule / drawing may be reproduced in any form or by any means without the written permission of Greenway Architects.

Project: South Lodge, Heathside, London NW3	
Drawing Title: Proposed S-W elevation	
Drawing No.: 1938 - 611	
Date 19/06/2017	Scale 1:100 @ A3 1:50 @ A1
greenwayarchitects Branch Hill Mews, London NW3 7LT Tel +44 (0)20 7435 6091 www.greenwayarchitects.co.uk	

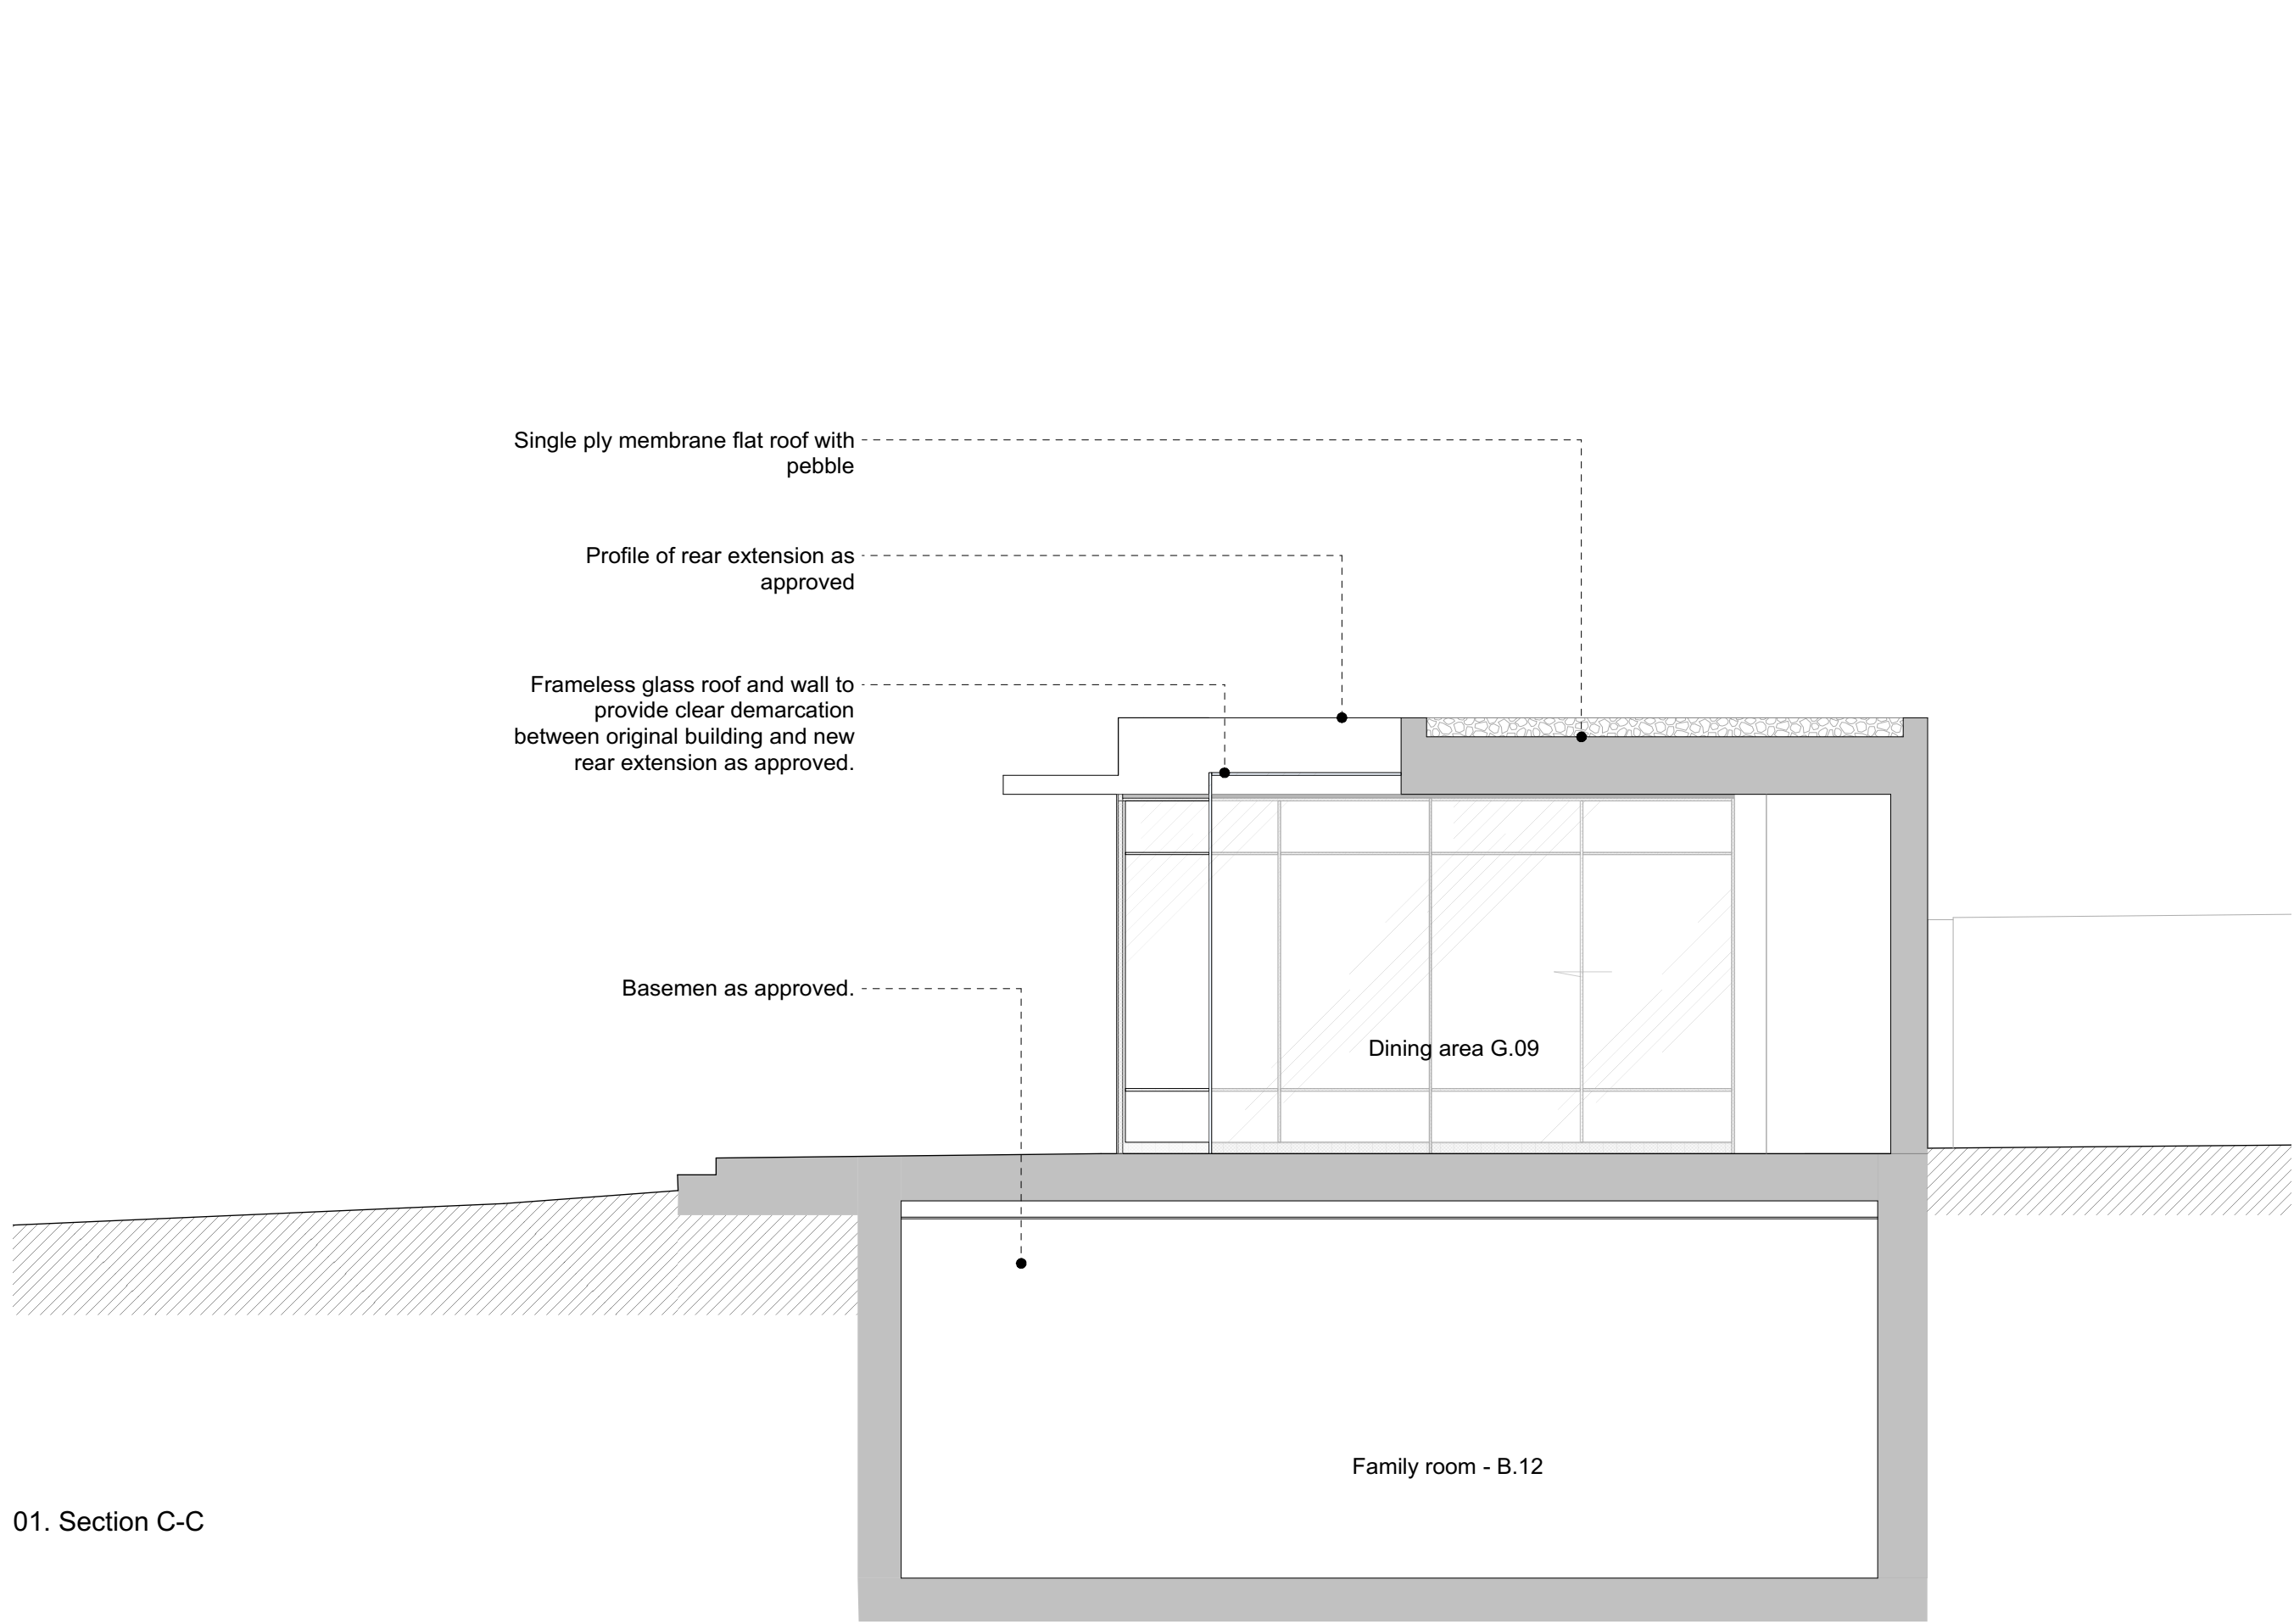

01. Section C-C

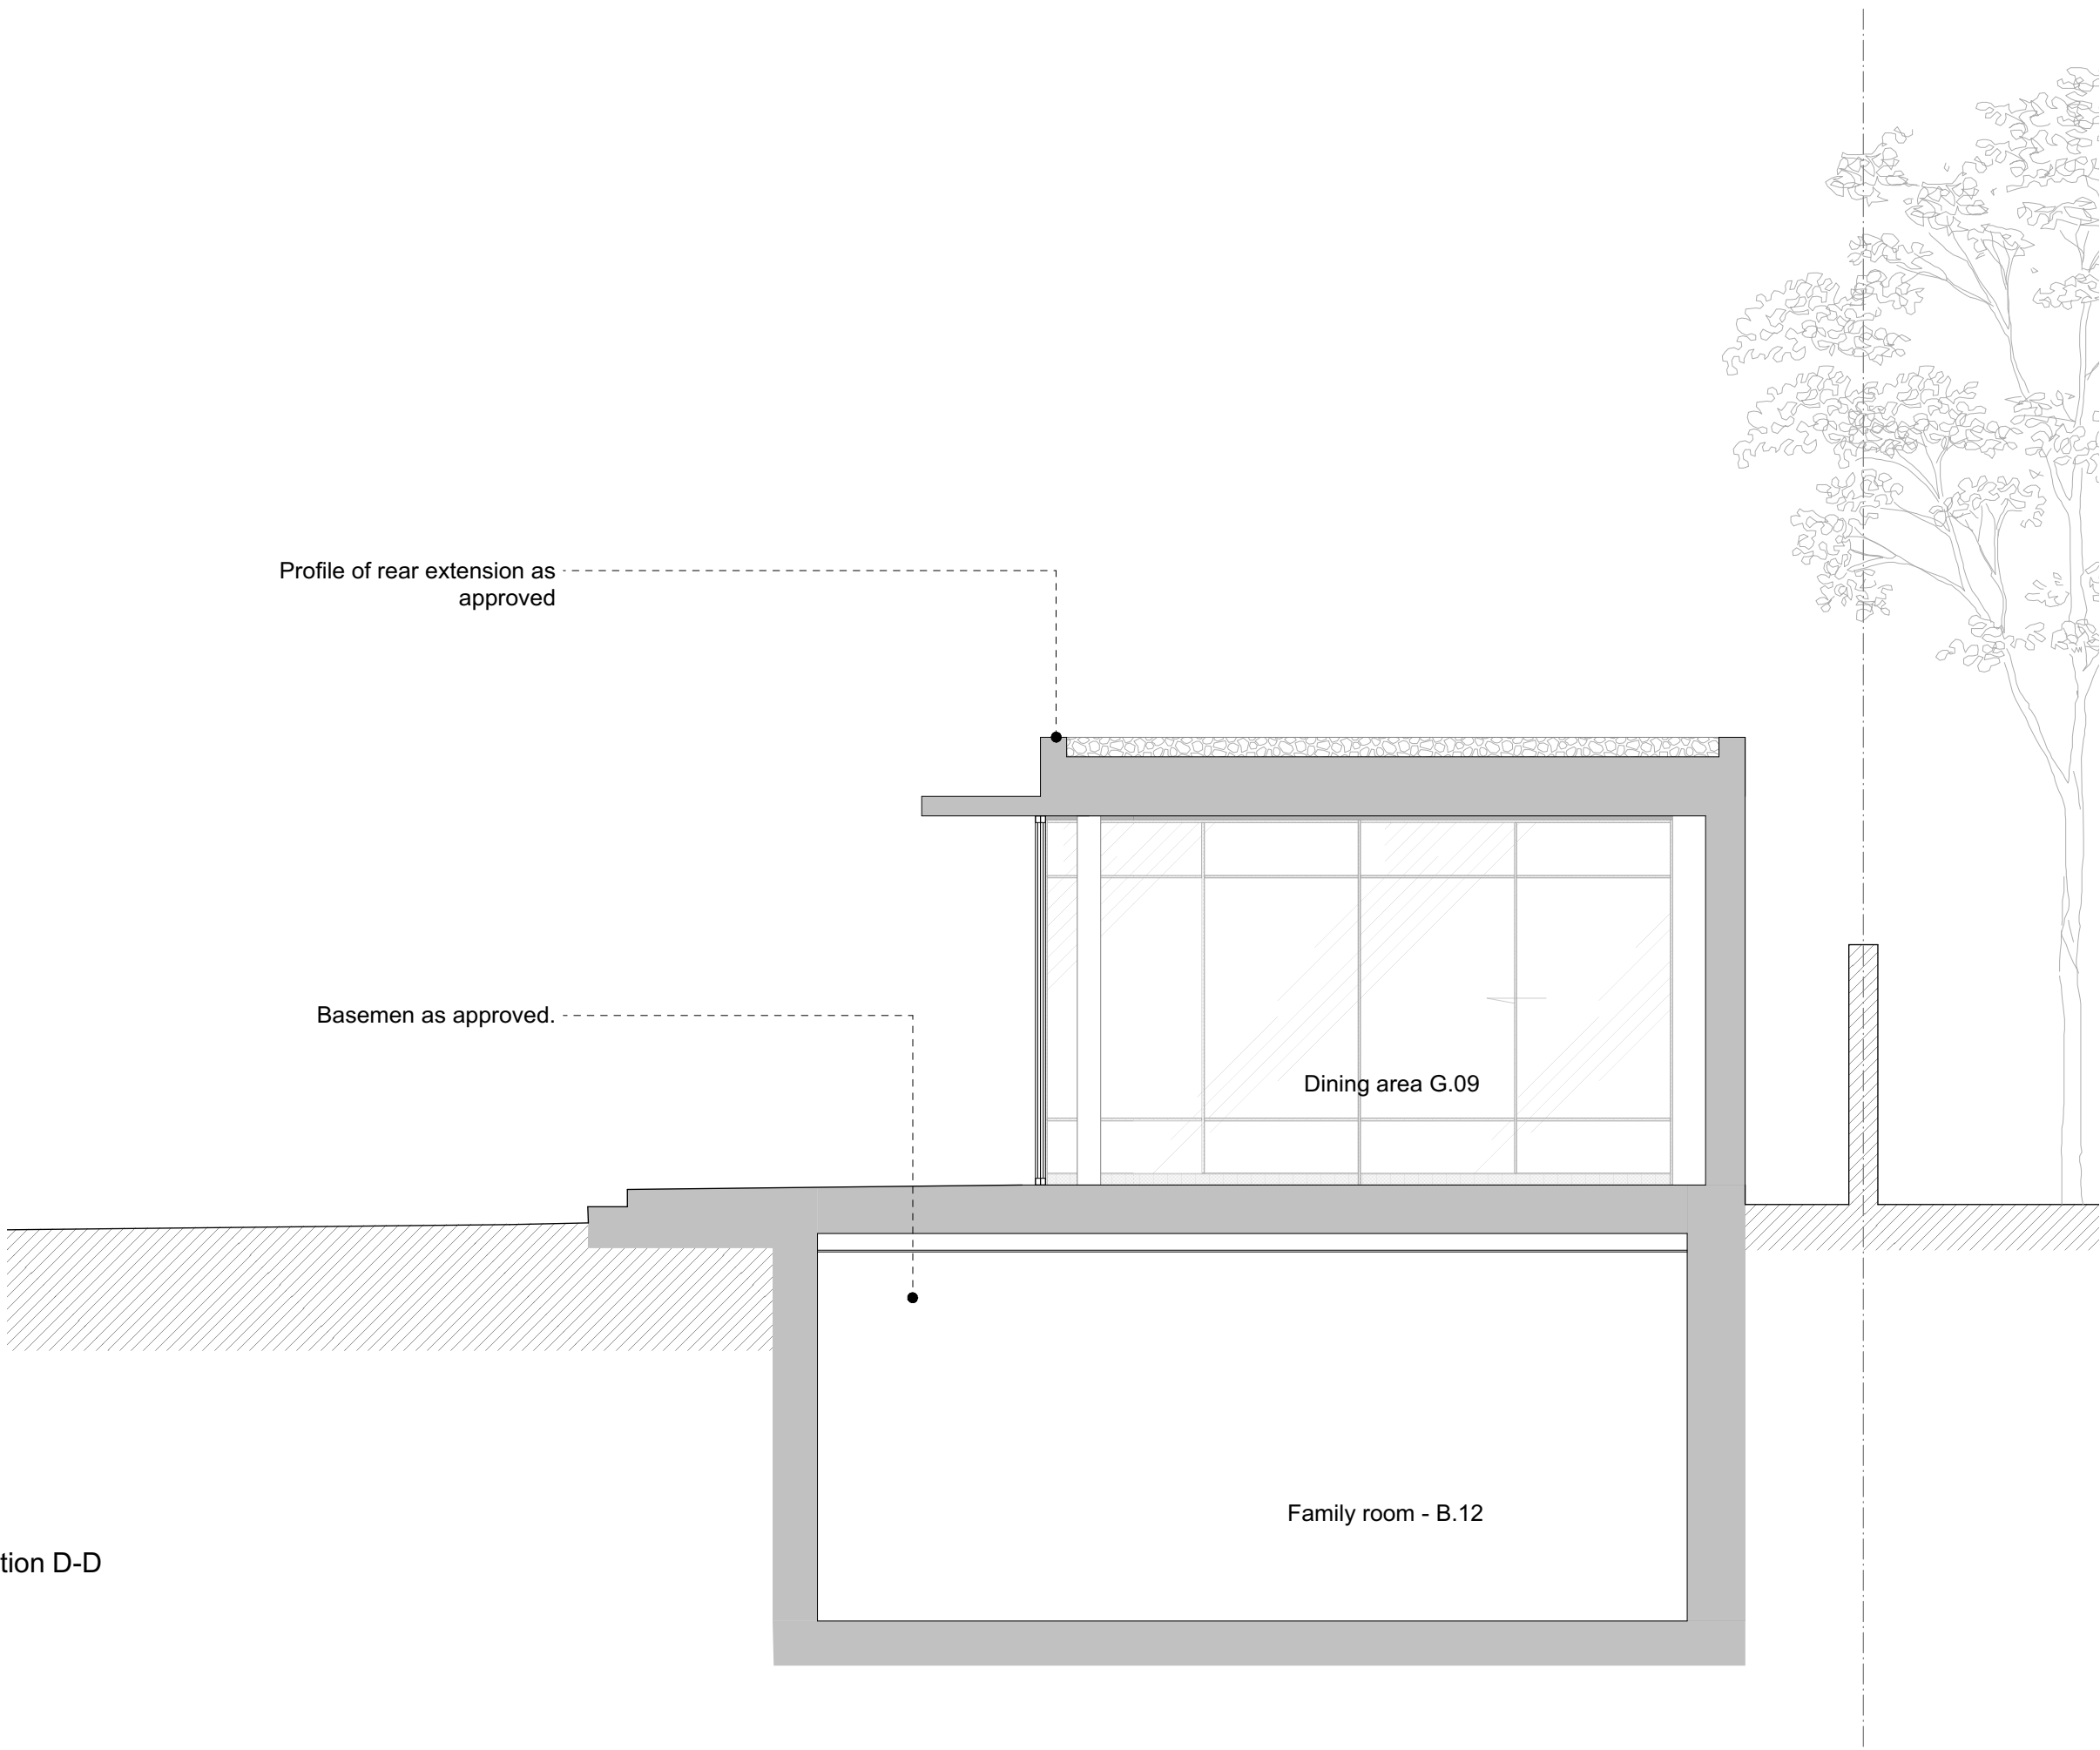


02. Section D-D

No.	Revision.	Date.	<div><div><div>0</div><div>1</div><div>2.5m</div></div><div><div><div></div></div><div><div></div></div><div><div></div></div></div></div> <div><div><div></div></div><div><div></div></div><div><div></div></div></div> <div><div><div></div></div><div><div></div></div><div><div></div></div></div> <div><div><div></div></div><div><div></div></div><div><div></div></div></div>			<div>PLANNING ISSUE</div> <div>All dimensions must be confirmed on site and verified with the Architect. Any discrepancies on the drawing must be reported to the Architect prior to any works being carried out on site.</div> <div>DO NOT SCALE OFF THIS DRAWING, only use stated dimensions for setting out purposes.</div> <div>The copyright of this schedule / drawing remains with the Architect. No part of this schedule / drawing may be reproduced in any form or by any means without the written permission of Greenway Architects.</div>	<div>Project: South Lodge, Heathside, London NW3</div> <div>Drawing Title: Proposed sections C-C &amp; D-D</div> <div>Drawing No.: 1938 - 621</div> <div><div>Date 19/06/2017</div><div>Scale 1:100 @ A3 1:50 @ A1</div></div> <div><div>greenwayarchitects</div><div>Branch Hill Mews, London NW3 7LT Tel +44 (0)20 7435 6091 www.greenwayarchitects.co.uk</div></div>
-----	-----------	-------	--	--	--	--	---



No.	Revision.	Date.			<div>012.5m</div> <div><div></div>Existing walls and structure</div> <div><div></div>Proposed walls and structure</div> <div><div></div>Existing walls and fixtures to be demolished or removed</div>
-----	-----------	-------	--	--	---



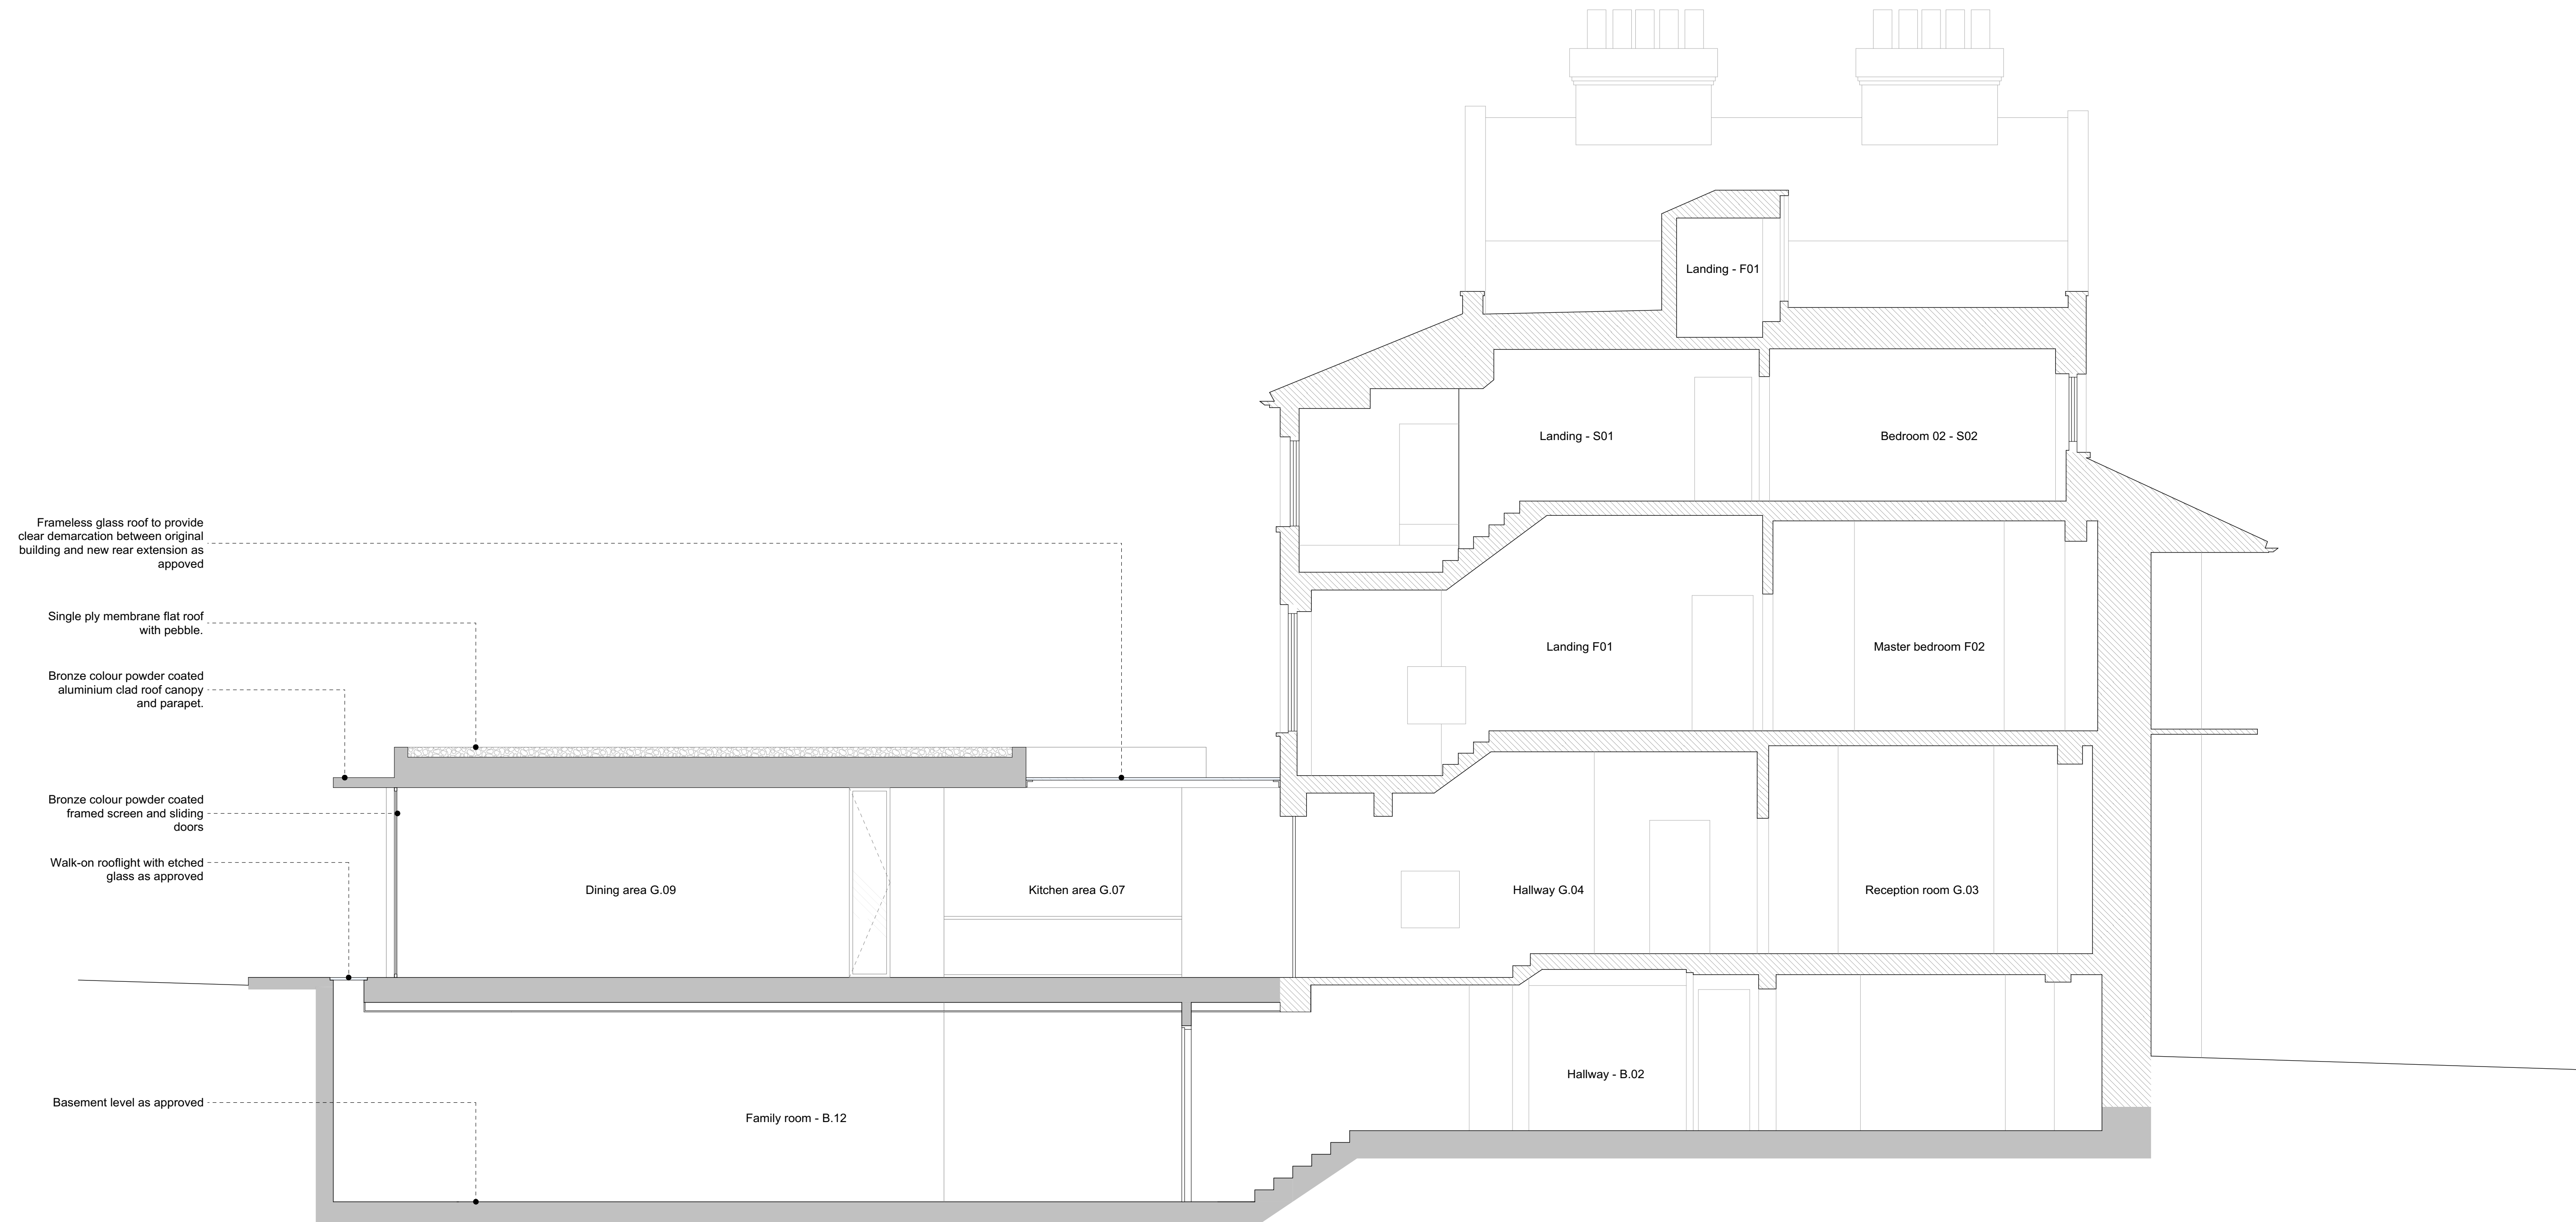

No.	Revision.	Date.			<div>01</div> <div>0</div> <div>1</div> <div>2.5m</div>	<div><div></div>Existing walls and structure</div> <div><div></div>Proposed walls and structure</div> <div><div></div>Existing walls and fixtures to be demolished or removed</div>	<b>PLANNING ISSUE</b>		Project: South Lodge, Heathside, London NW3			
							Drawing Title: Proposed sections F-F		Drawing No.: 1938 - 623			
							DO NOT SCALE OFF THIS DRAWING, only use stated dimensions for setting out purposes.		Date 19/06/2017	Scale 1:100 @ A3 1:50 @ A1		
							The copyright of this schedule / drawing remains with the Architect. No part of this schedule / drawing may be reproduced in any form or by any means without the written permission of Greenway Architects.		<div>greenwayarchitects</div> <div>Branch Hill Mews, London NW3 7LT Tel +44 (0)20 7435 6091 www.greenwayarchitects.co.uk</div>			