


PROPOSED REAR ELEVATION

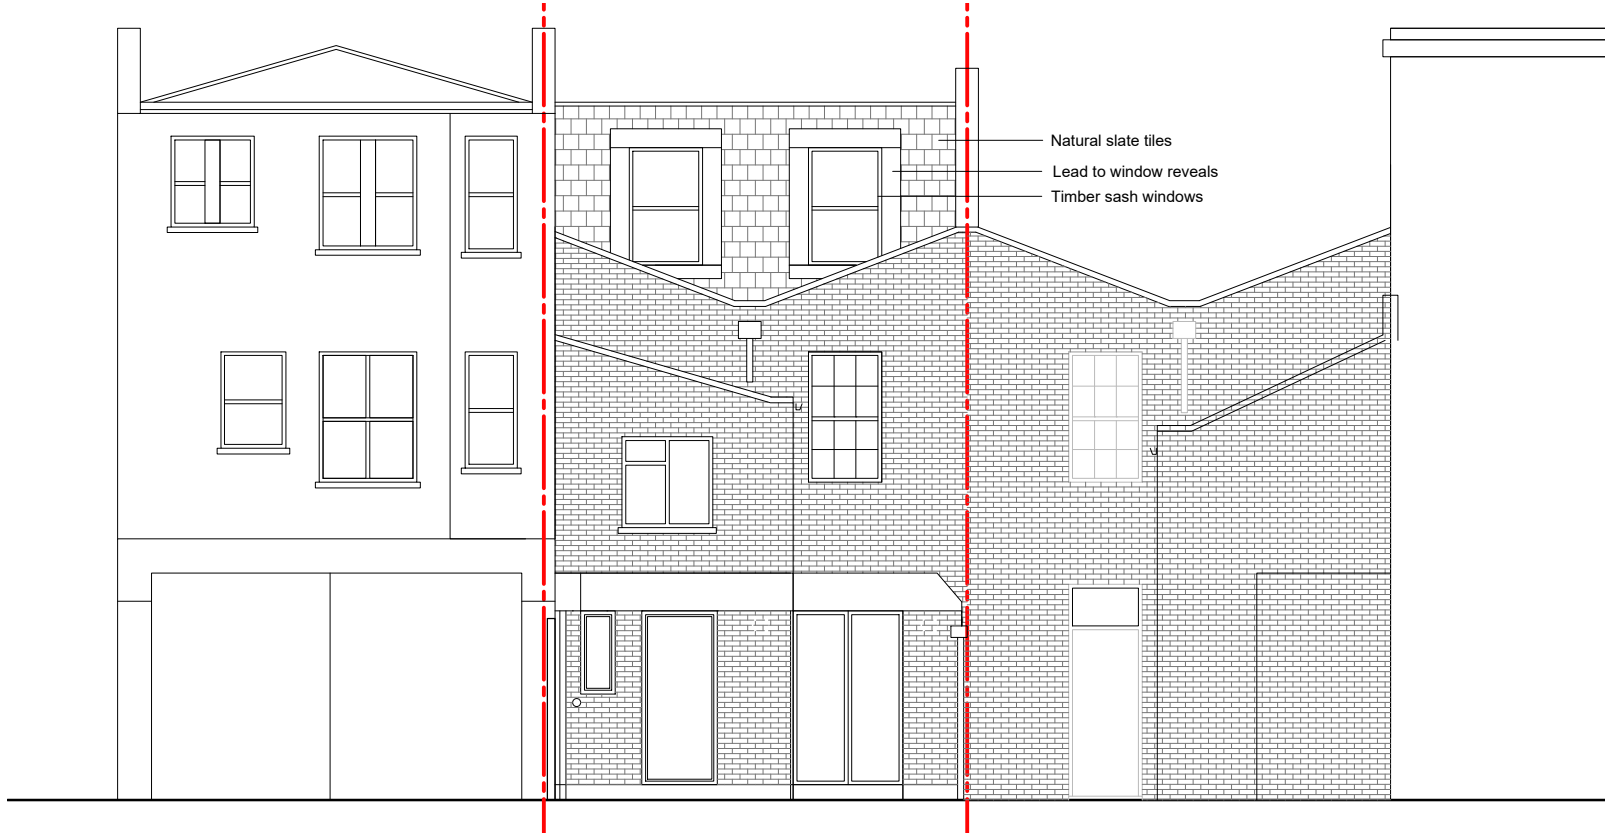

POTENTIAL REAR ELEVATION



notes
<div><div><div>- The contractor is responsible for checking dimensions, tolerances and references. Any discrepancy to be verified with the Architect before proceeding with the works.</div><div>- Where an item is covered by drawings to different scales the larger scale is to be worked to.</div><div>- Do not scale drawing. Figured dimensions to be worked to in all cases.</div></div><div><div>- The drawing information must be read in conjunction with all relevant scheme drawings, TECHNICAL NOTES drawings, specification and/or schedules referred to or not.</div><div>- True line of boundary and ownership to be established on site. Red line boundary extent to be confirmed by client.</div></div></div>

CDM Regulations 2015
ALL current drawings and specifications for the project must be read in conjunction with the Designer's Hazard and Environmental Assessment Record & Construction Phase Plan. Client to comply with CDM 2015 duties.

date	rev	revision/author/checker	drawn	SO	project	63 HARMOOD STREET LOFT EXTENSION	purpose of issue	PLANNING	TW10 architects
			scale @ A3	1:100	drawing	PROPOSED ELEVATIONS REAR	drawing no	HS_221	Richmond son@tw10architects.com 07568184305
			date	30.01.2018			rev		