




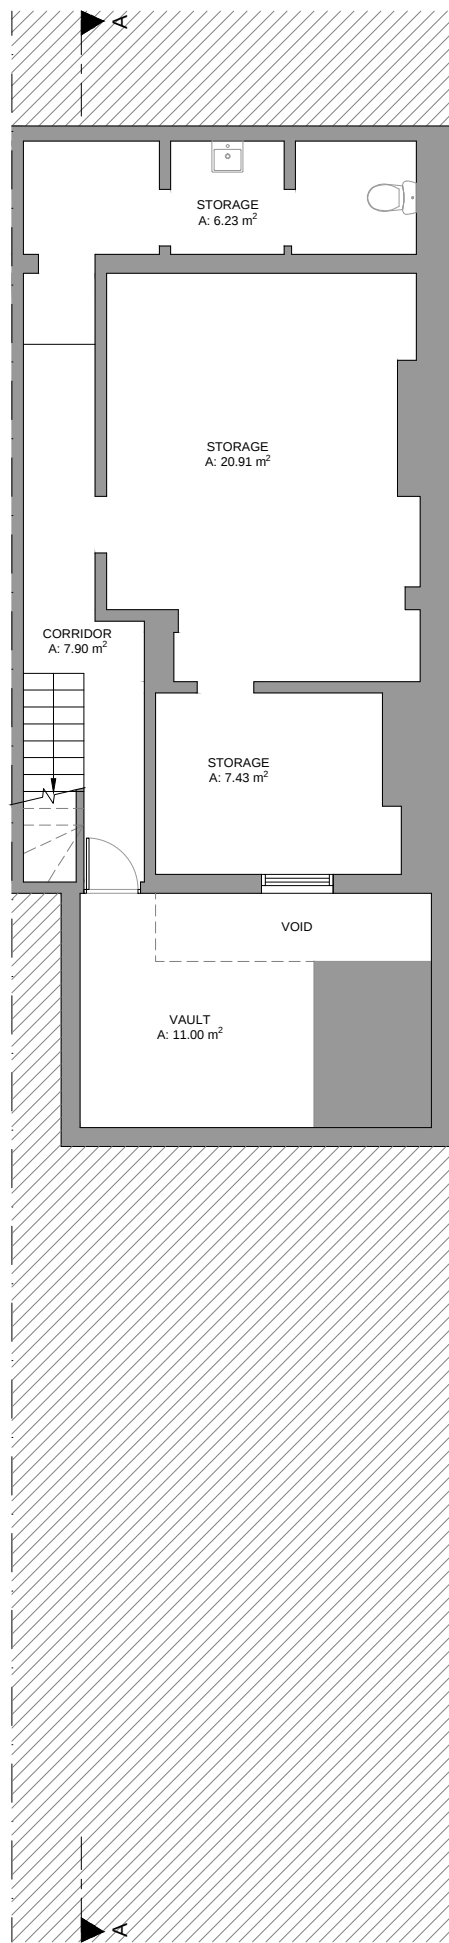


Existing Basement Plan

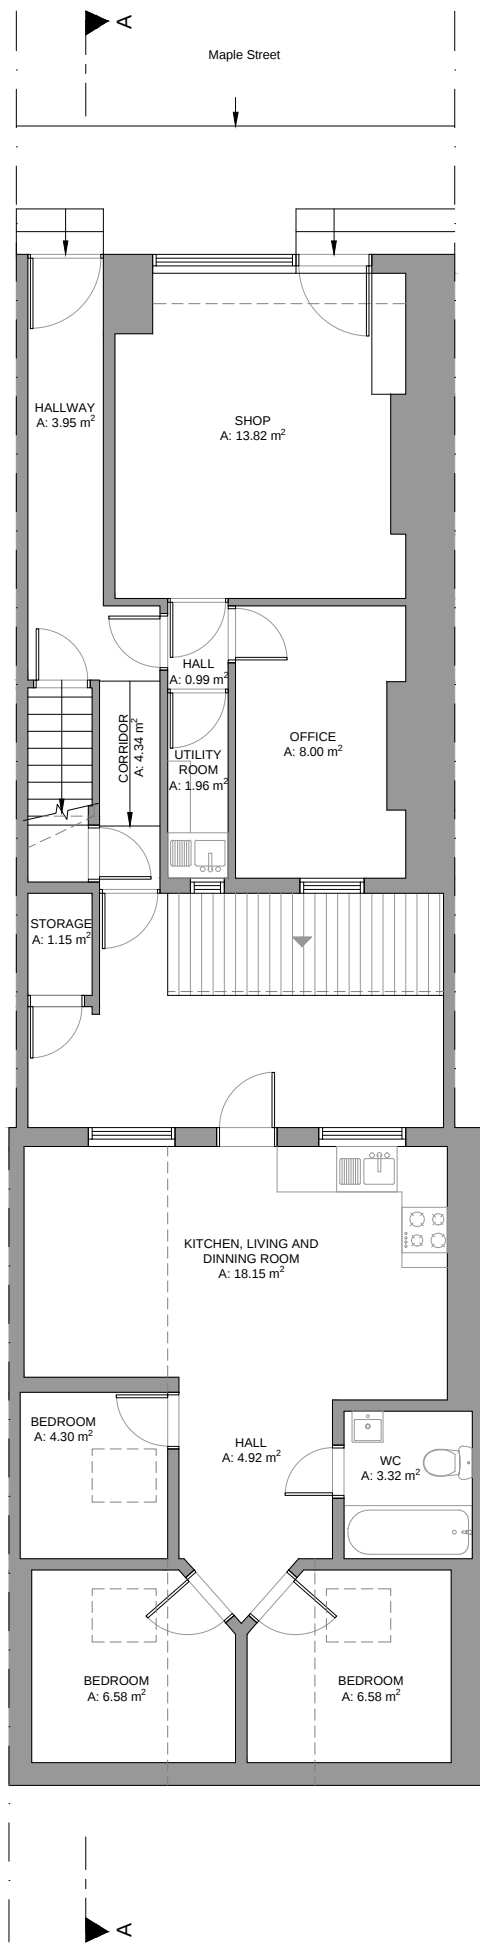

Existing Ground Floor Plan

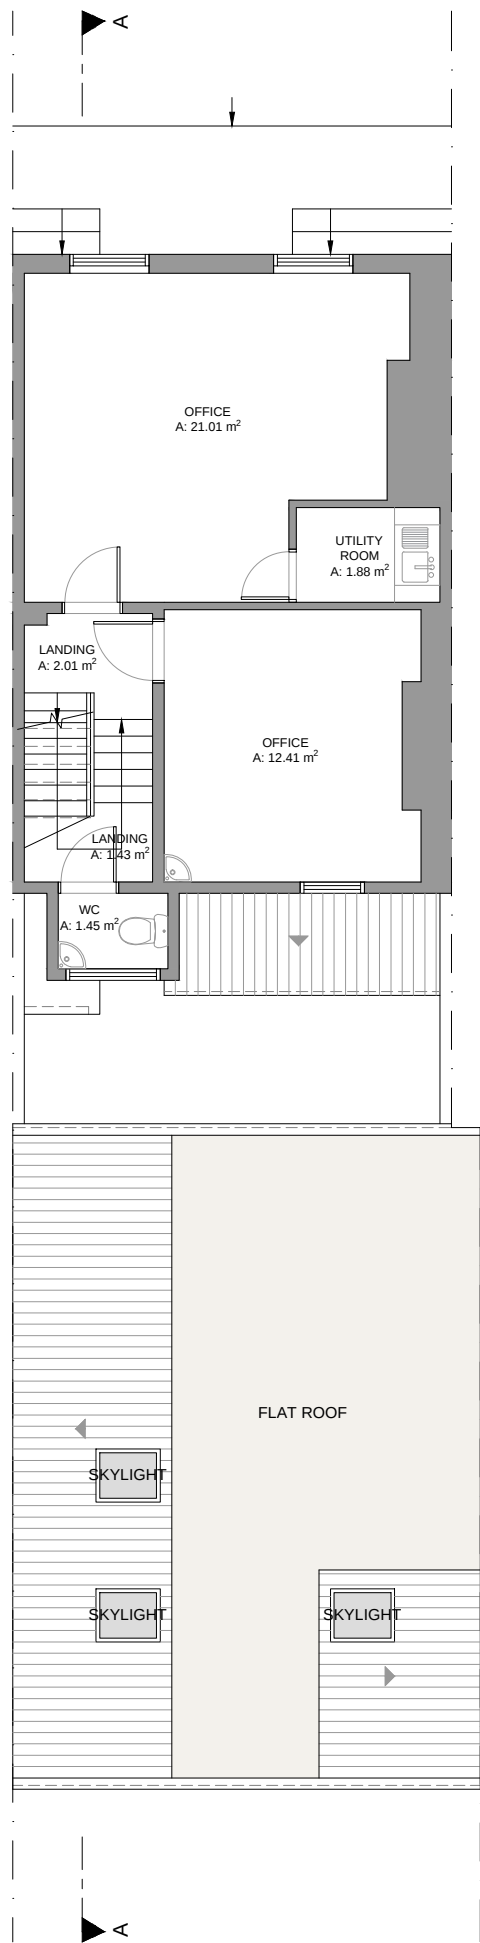

Existing First Floor Plan

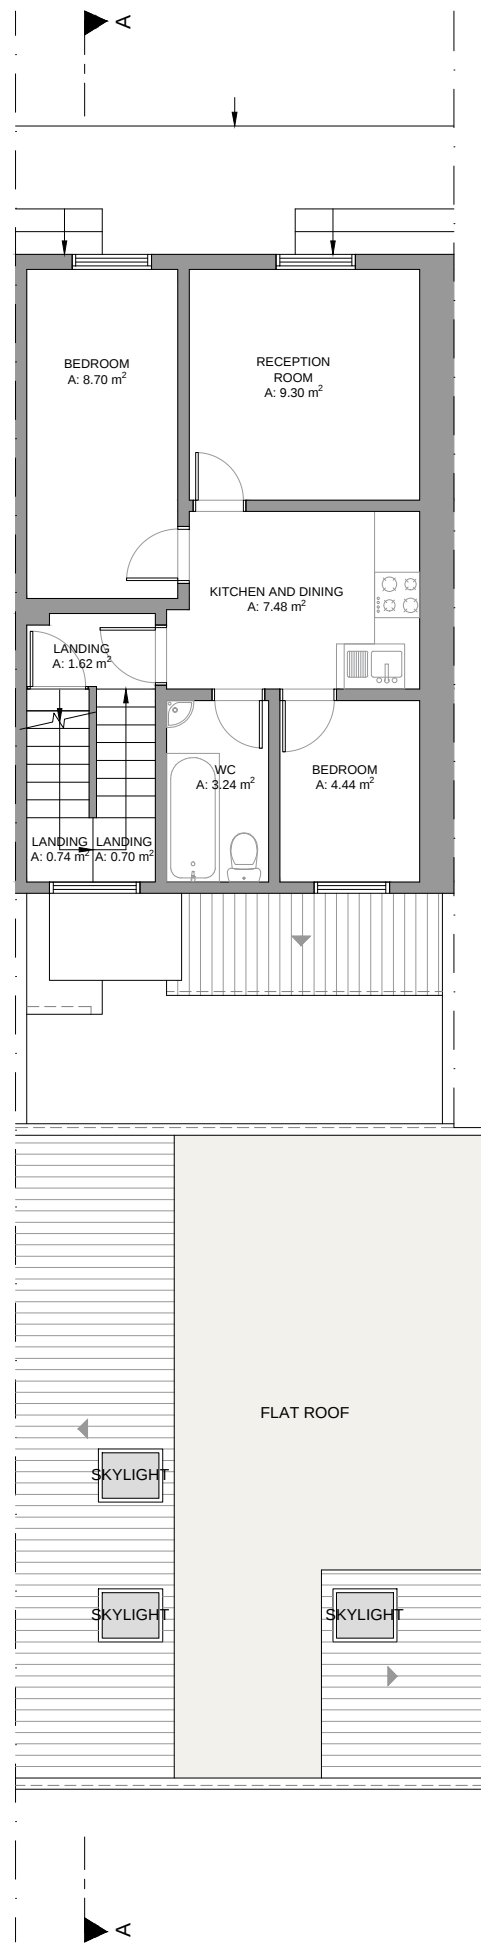


Existing Second Floor Plan

Suite 2
Grove Hall Court
2 - 4 Hall Road
St. John's Wood
NW8 9NR
Tel: 0208 049 3300
Email: info@studio47architects.com
www.studio47architects.com

NOTES:
THE CONTRACTORS ARE TO CHECK ALL DIMENSIONS, DRAIN RUNS AND GENERAL CONDITIONS ON SITE BEFORE WORKS COMMENCE, AND INFORM STUDIO 47 ARCHITECTS IMMEDIATELY UPON DISCOVERY OF ANY ERRORS, OMISSIONS OR DISCREPANCIES. ALL WORKS ARE TO BE CARRIED OUT IN ACCORDANCE WITH CURRENT BUILDING REGULATIONS, BRITISH STANDARDS, CODE OF PRACTICE AND LOCAL AUTHORITY REQUIREMENTS. DO NOT SCALE FROM THIS DRAWING WITHOUT FIRST OBTAINING WRITTEN AUTHORIZATION FROM STUDIO 47 ARCHITECTS.
THE CONTENTS OF THIS PLAN INCLUDING THE PRINTED NOTES ARE COPYRIGHT AND REPRODUCTION IN WHOLE OR PART IS NOT PERMITTED WITHOUT PRIOR CONSENT OF STUDIO 47 ARCHITECTS IN WRITING.

DRAWING STATUS

PRELIMINARY ☐ TENDER ☐
PLANNING ☒ BILLS OF QUANTITIES ☐
BUILDING REGULATIONS ☐ CONSTRUCTION ☐
COMMENTS/APPROVAL ☐ AS BUILT ☐

 

REF.NO: 20190106-PL01 REVISION R00

PROJECT
34 Maple Street,
London
W1T 6HD

TITLE
Existing Floor Plans

SCALE	DRAWN BY	DATE	CHECKED BY
A3 1:100	A.H.	30/01/19	A.HASSAN
A1 1:50			