





EXISTING
MAIN FRONT ELEVATION

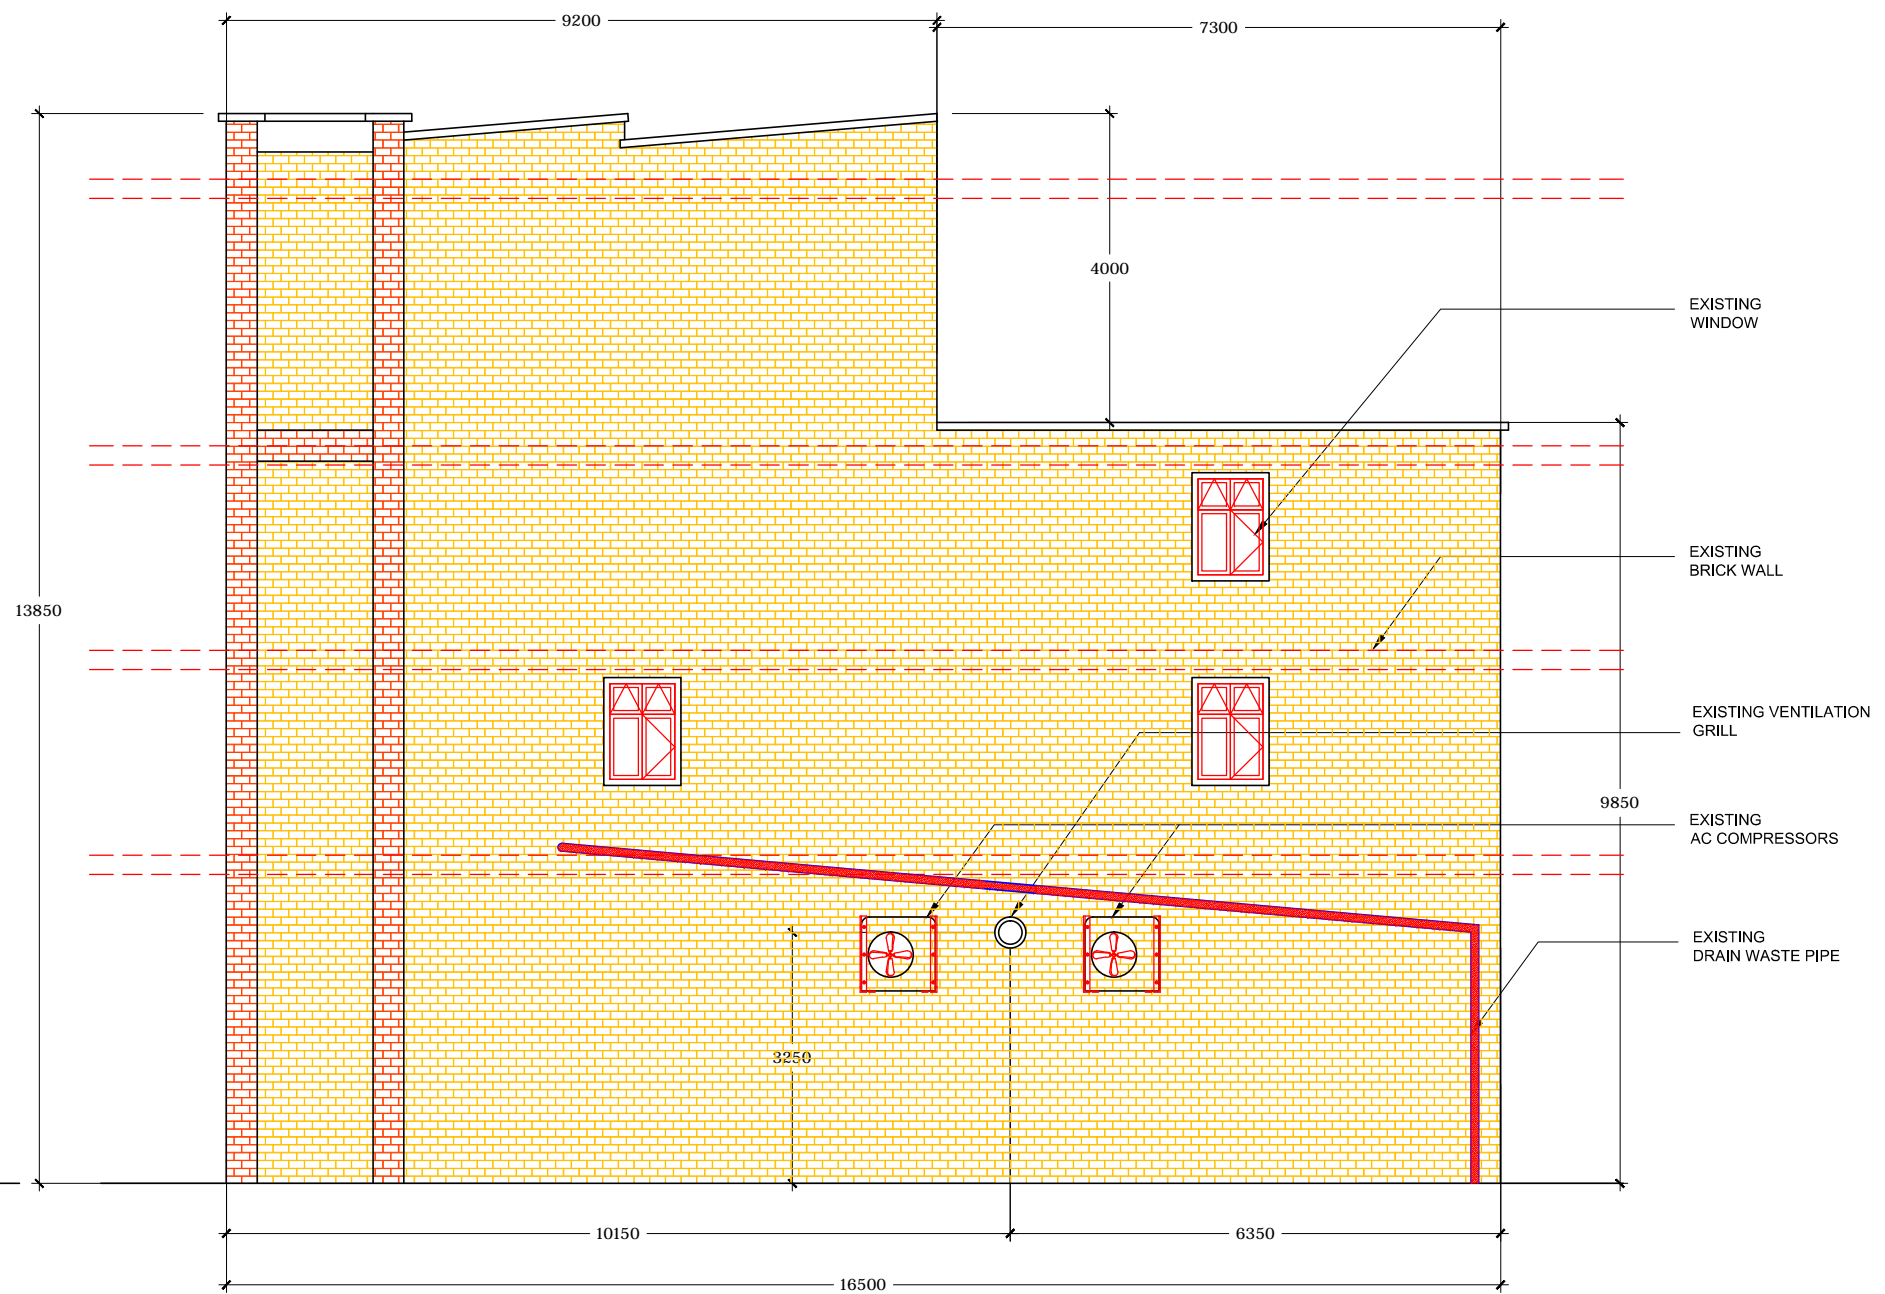

EXISTING
RIGHT SIDE ELEVATION

GENERAL NOTES:
 THIS DRAWING AND ALL THE INFORMATION CONTAINED HEREIN, COMPLETE WITH THE DESIGN CONCEPT AND INTENT, IS PROTECTED BY COPYRIGHT.
 REPRODUCING THIS DRAWING IN WHOLE OR IN PART FOR THE PURPOSE OF INFORMATION OR THE EXTRACT OF CONCEPT WILL BE CONSIDERED INFRINGEMENT OF COPYRIGHT.
 A. ALL MEASUREMENTS ARE NOMINAL AND MAY VARY WITH THE APPROVAL OF ZD DESIGN LTD.
 B. ALL MEASUREMENTS ARE IN MILLIMETERS UNLESS OTHERWISE SPECIFIED.
 C. DO NOT SCALE THE DRAWING FOR THE PURPOSE OF MEASUREMENTS.
 D. IT IS THE CONTRACTOR'S RESPONSIBILITY TO CHECK THE DRAWINGS AND ANY DESIGN DETAIL FOR THE INTENDED RESULTS.
 E. CONTRACTOR TO PREPARE AND SUBMIT SHOP DRAWINGS FOR DESIGNER'S APPROVAL.
 F. THE CONTRACTOR SHALL VERIFY AND BE RESPONSIBLE FOR THE TRUE SETTING OUT ON SITE AND SHALL OBTAIN WRITTEN APPROVAL OF ZD DESIGN LTD IF THERE ARE VARIANTS OR DISCREPANCIES.
 G. IT IS THE CONTRACTOR'S RESPONSIBILITY TO SUBMIT SAMPLES OF MATERIALS AND FINISHES FOR APPROVAL PRIOR TO FINAL APPLICATION.

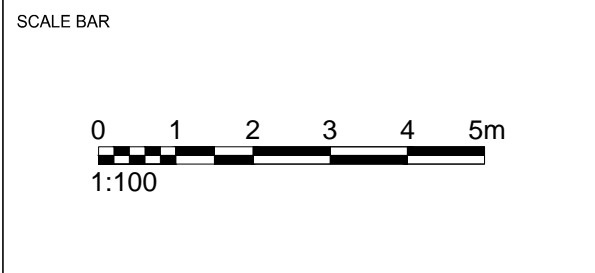

PROJECT TITLE	BAKE AND CAKE
LOCATION	178 KILBURN HIGH ROAD - LONDON NW6 4JD
CLIENT	Mr. MOHAMMED TARHINI
SHEET TITLE	EXISTING ELEVATION
BUILD AREA	103 Sqm - 1107 SQFT
INTERIOR ARCHITECTURE	FZ
DRAWINGS	FZ

DATE	30 DECEMBER 2016
SCALE	AS SHOWN - A3
JOB N	FZ.BB-103 20-09-16
REVISED	PAGE FLOOR
A	A-102A GROUND FLOOR

APPROVED - BY CLIENT

EXISTING ELEVATIONS
 SCALE : 1 / 100
 A 3