






Shopfront Elevation-Kilburn High Rd

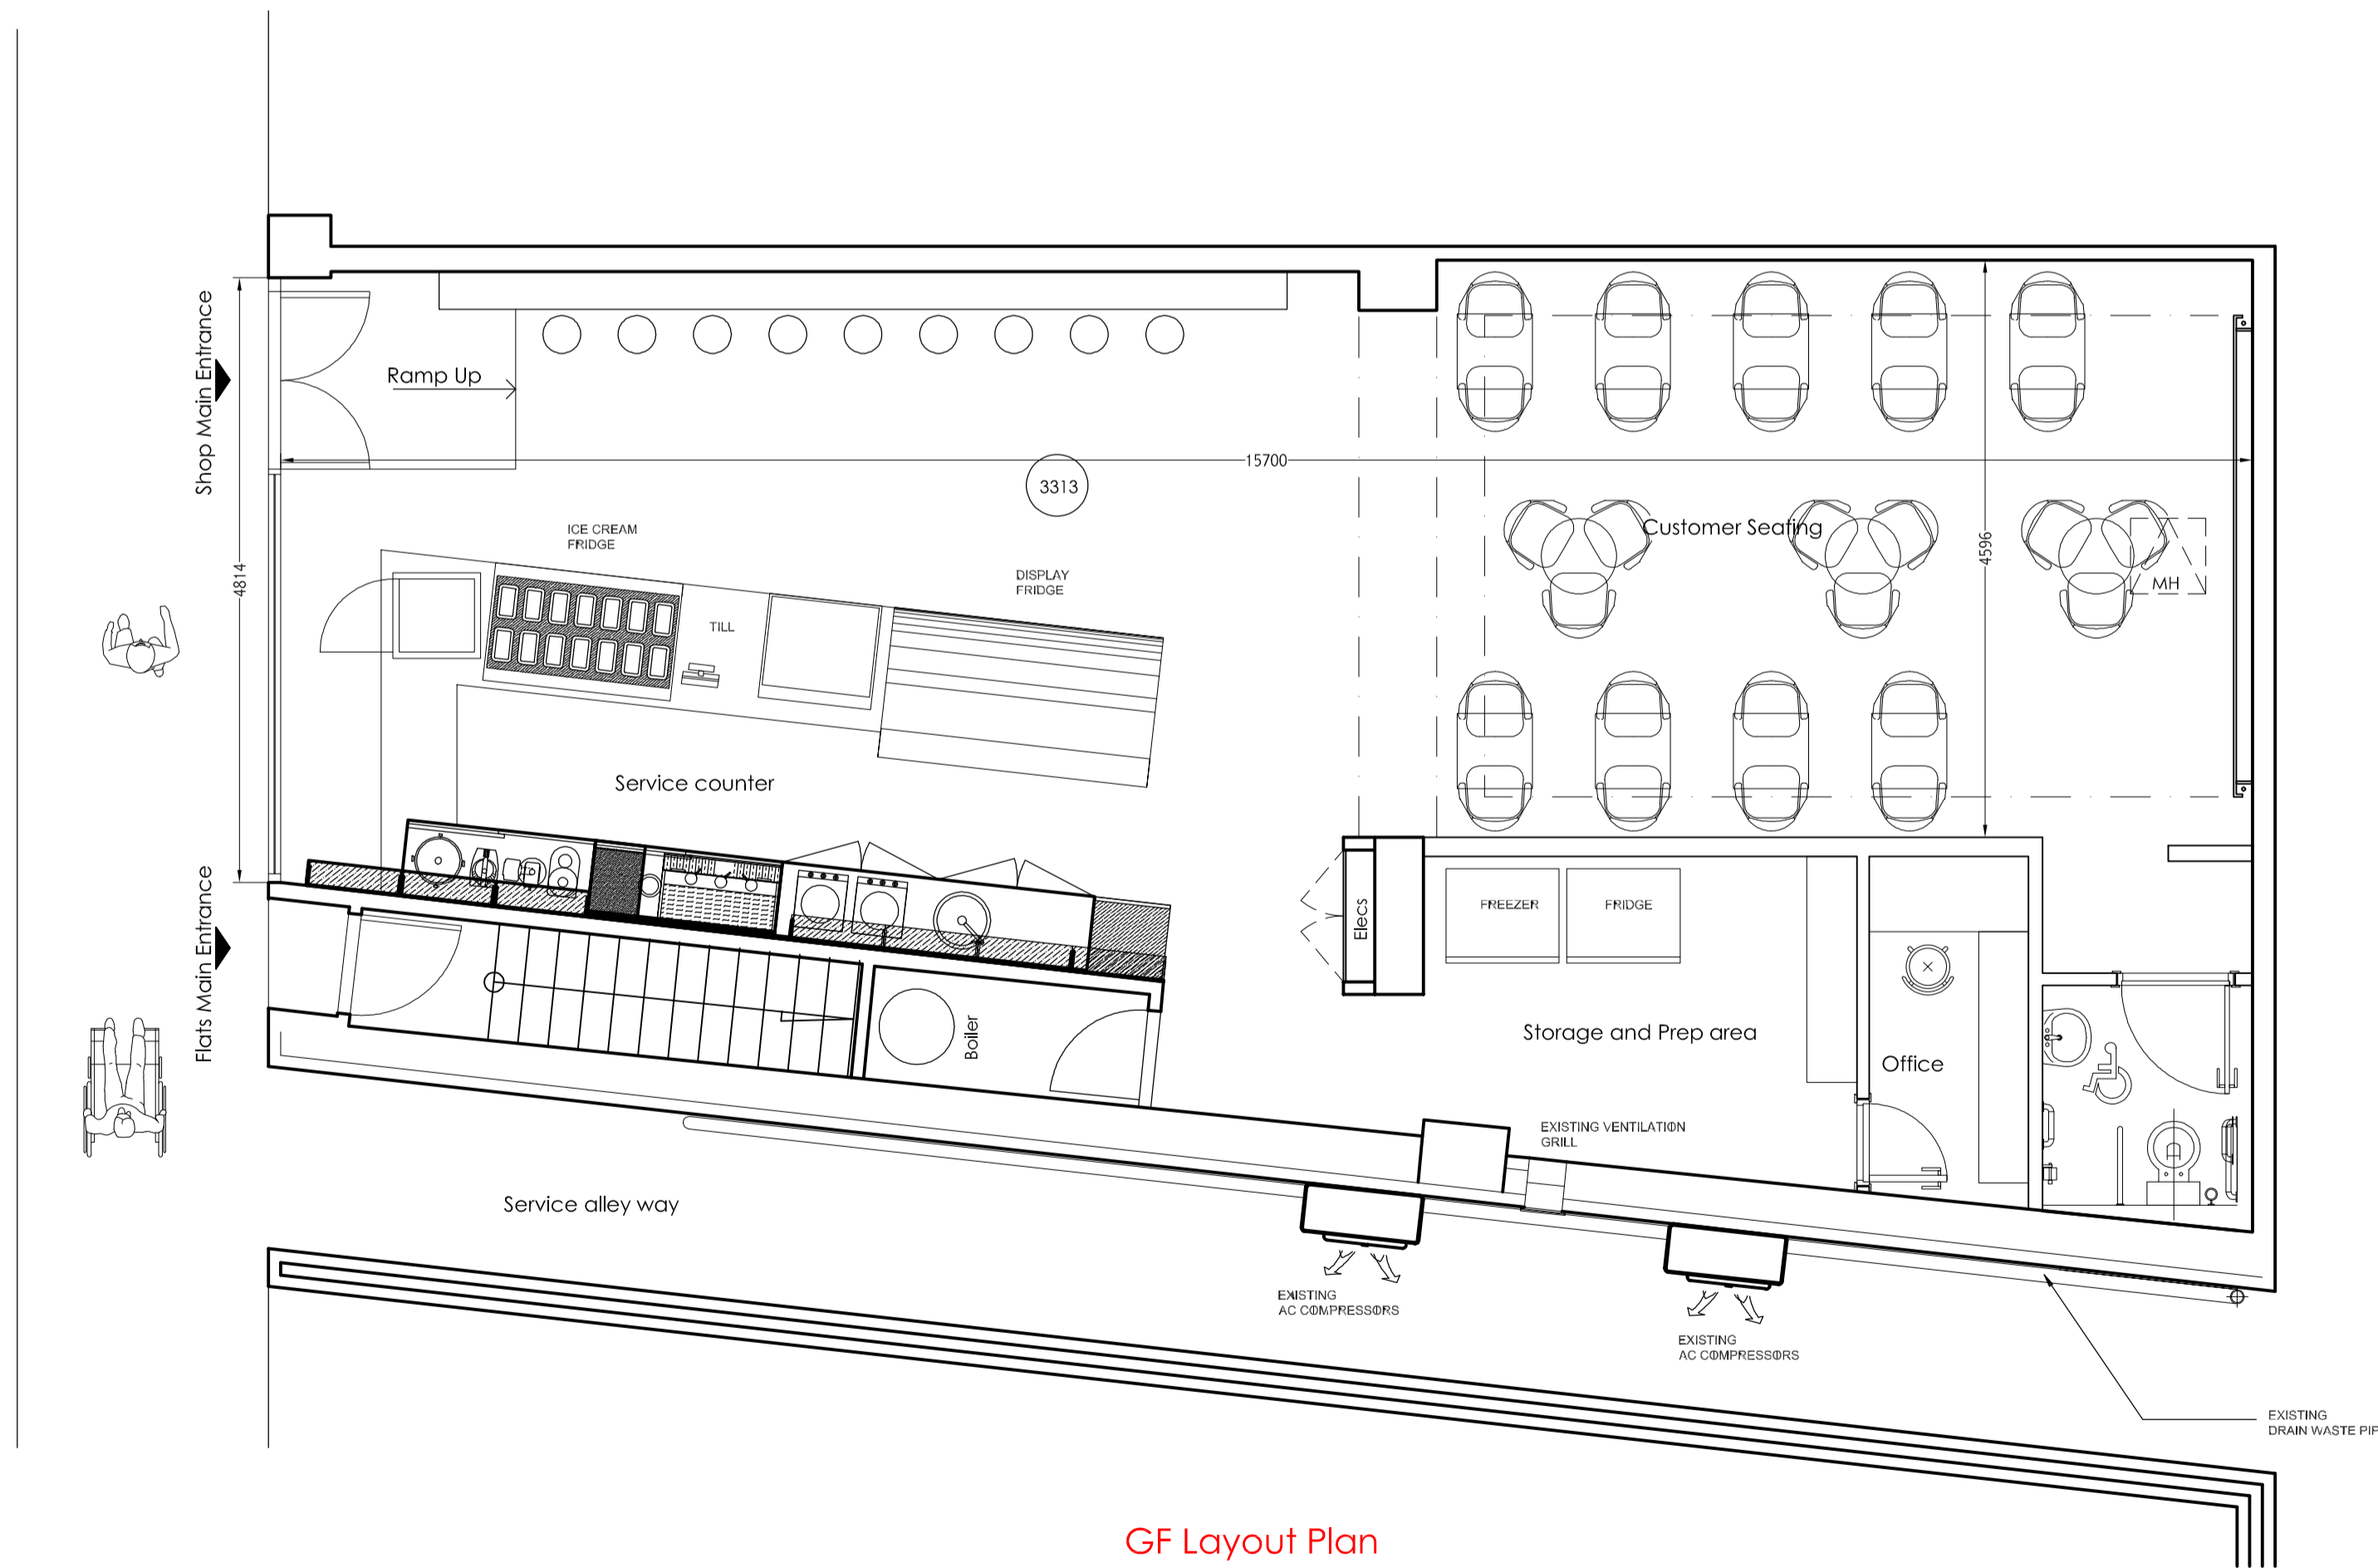

GF Layout Plan

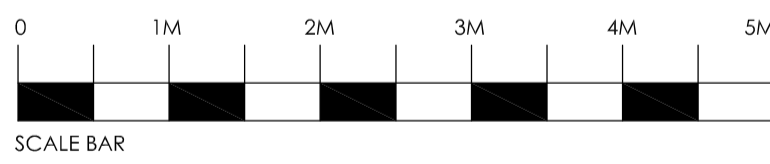


SANLI DESIGN LIMITED
 28 Cobham Close, Wallington/Surrey
 Tel:02086698573 • 07761280919 E-mail: veli@sanlibey.com

LOCATION	178 Kilburn High Rd London NW6 4JD		
TITLE	Existing Layout and Elevation		
CLIENT	TexAnn		
Drawn by	Date	Scale	Sheet Size
Veli	July 2018	1:50	A1
Project No:	SD/2018/TexAnn-K5	REVISIONS	