

REVISION	DATE

B BRICK COURSES SHOWN	3/19
A PLANNING RE-ISSUE	3/19

Do not scale this drawing.
All dimensions to be checked by the Contractor
before construction proceeds.
© Randall Shaw Billingham

RANDALL SHAW BILLINGHAM
Architects Energy Consultants Planners
54 Harcombe Road London N16 0SA
e-mail : rsb@randallshaw.co.uk
tel : 020 7254 7472

JOB TITLE
**CAMDEN
BRIERFIELD TENANTS' HALL**

DWG TITLE

FLOOR PLAN AS EXISTING

SCALE	1:50 @ A3	DWN	bs
DATE	1/19	CHK	kr
DWG NO.	254/110	REV.	B

NOTES


MATERIALS

Walls: yellow stock bricks

Windows: aluminium,
single-glazed, with inward
opening casements, powder
coated, colour White;
single-glazed timber window to
east elevation (at I/I behind bins).

Doors: timber, single-glazed door
+ screen to west elevation; flush
timber door and painted glass to
east elevation screen, colour
White.

Entrance gate + railings:
galvanised steel, unpainted.

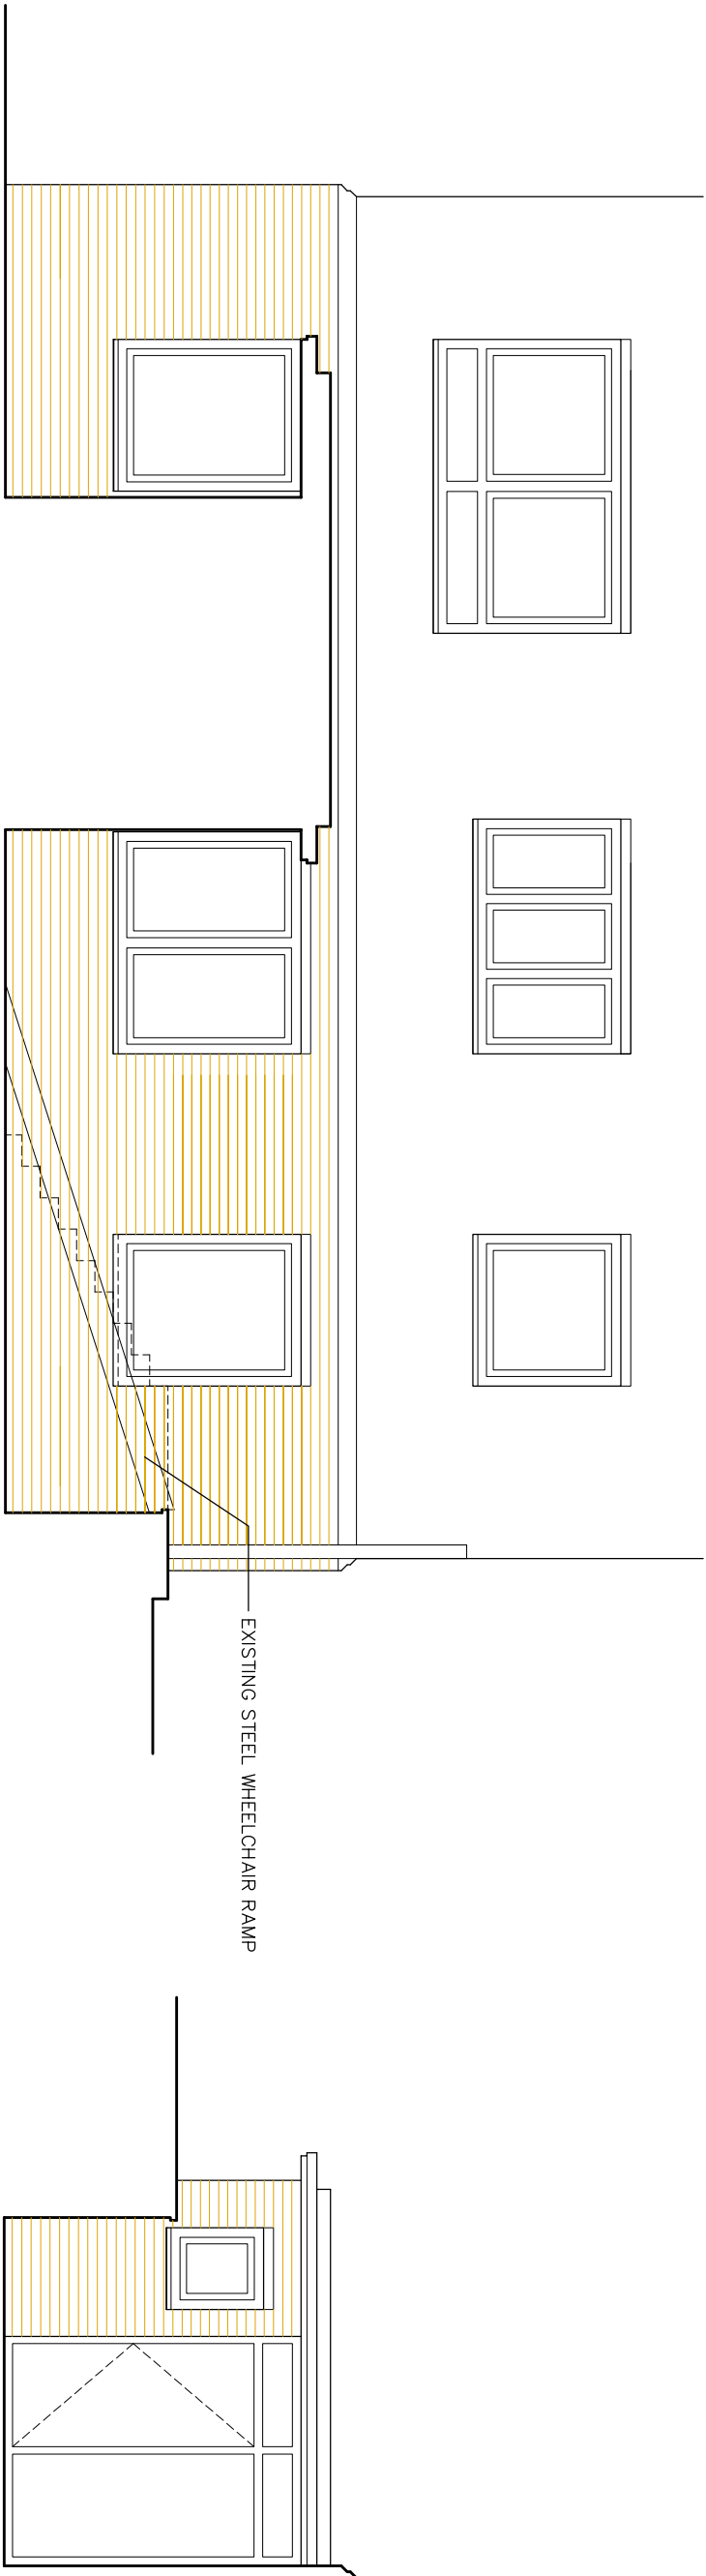

SOUTH ELEVATION / SECTION

EAST ELEVATION / SECTION

REVISION	DATE

B BRICK COURSES SHOWN	3/19
A PLANNING RE-ISSUE	3/19


Do not scale this drawing. All dimensions to be checked by the Contractor before construction proceeds. © Randall Shaw Billingham Architects Energy Consultants Planners 54 Harcourt Road London N16 0SA email: info@randallshaw.co.uk tel: 020 7254 7472	
RANDALL SHAW BILLINGHAM	

JOB TITLE	CAMDEN BRIERFIELD TENANTS' HALL
-----------	------------------------------------

DWG TITLE

ELEVATIONS + SECTIONS
AS EXISTING

SCALE	1: 60 @ A3	DWN	bs
DATE	1/ 19	CHK	kr
DWG NO.	254/ 111	REV.	B

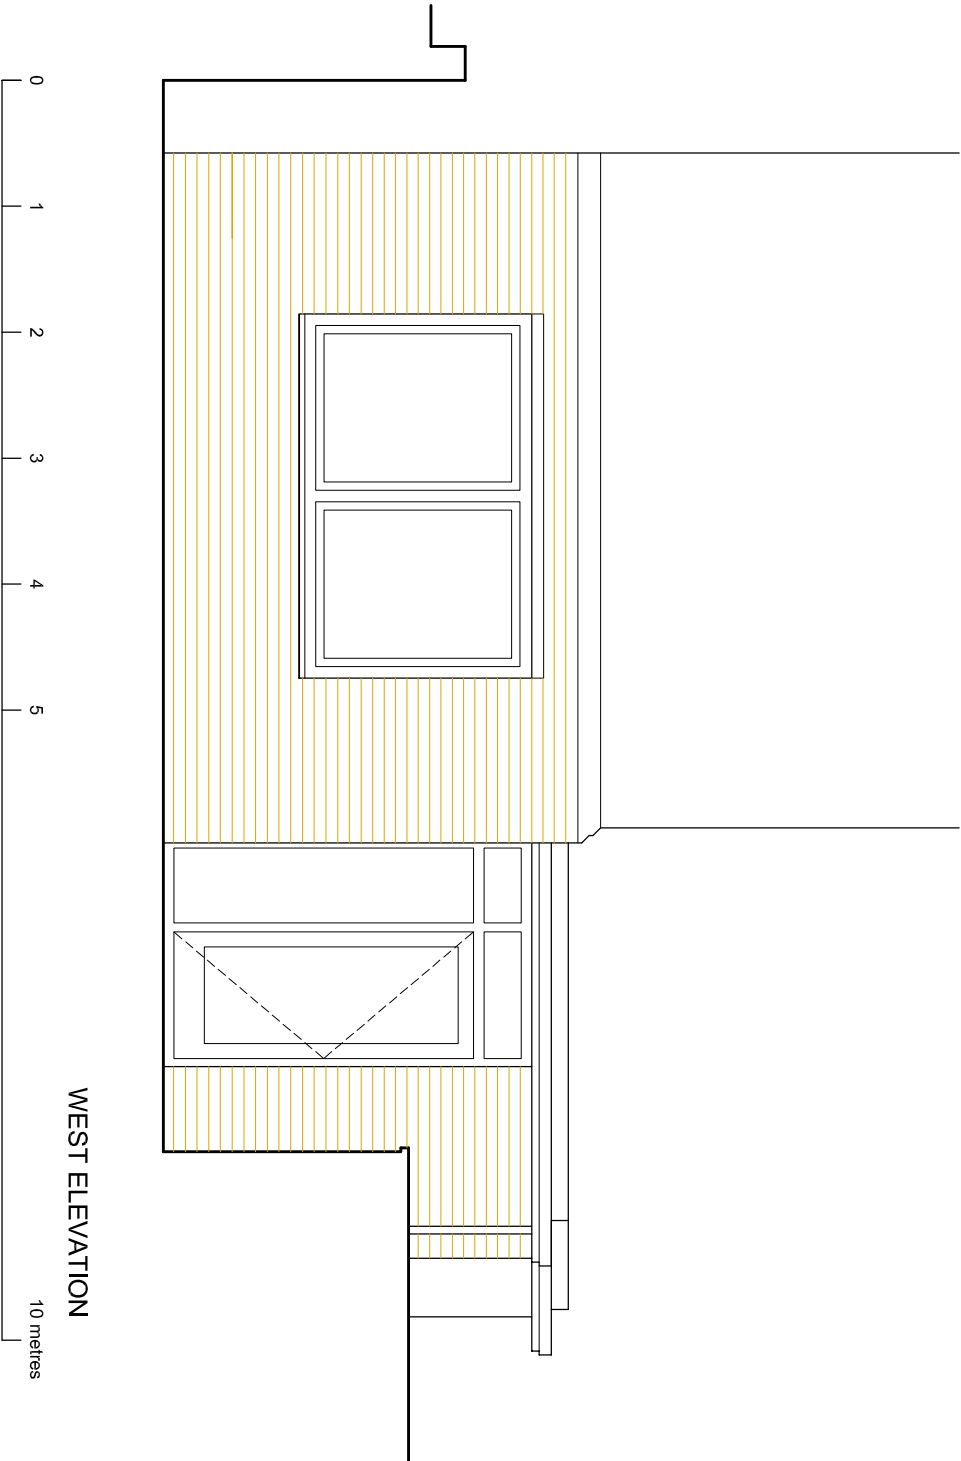

WEST ELEVATION

NOTES

MATERIALS

Walls: yellow stock bricks - new brickwork to match existing

Windows: Aluminium (thermally broken), double-glazed, with inward opening casements, to PAS 24, polyester powder coated, colour White

Doors: Aluminium (thermally broken), double-glazed doors + screens, to PAS 24, polyester powder coated, colour White.

Entrance gate + railings: galvanised steel, unpainted.

REVISION	DATE

- B BRICK INFILL TO WC EXTERNAL OPENINGS - BRICK COURSES SHOWN ALUMINIUM WINDOWS + DOORS 3/19
- A PLANNING RE-ISSUE 3/19

Do not scale this drawing.
All dimensions to be checked by the Contractor before construction proceeds.
© Randall Shaw Billingham

RANDALL SHAW BILLINGHAM
Architects Energy Consultants Planners
54 Harcombe Road London N16 0SA
e-mail: rsb@randallshaw.co.uk
tel: 020 7254 7472


JOB TITLE
CAMDEN
BRIERFIELD TENANTS' HALL

DWG TITLE

FLOOR PLAN AS PROPOSED

SCALE	1:50 @ A3	DWN	bs
DATE	1/19	CHK	kr

DWG NO. 254/112 REV. B

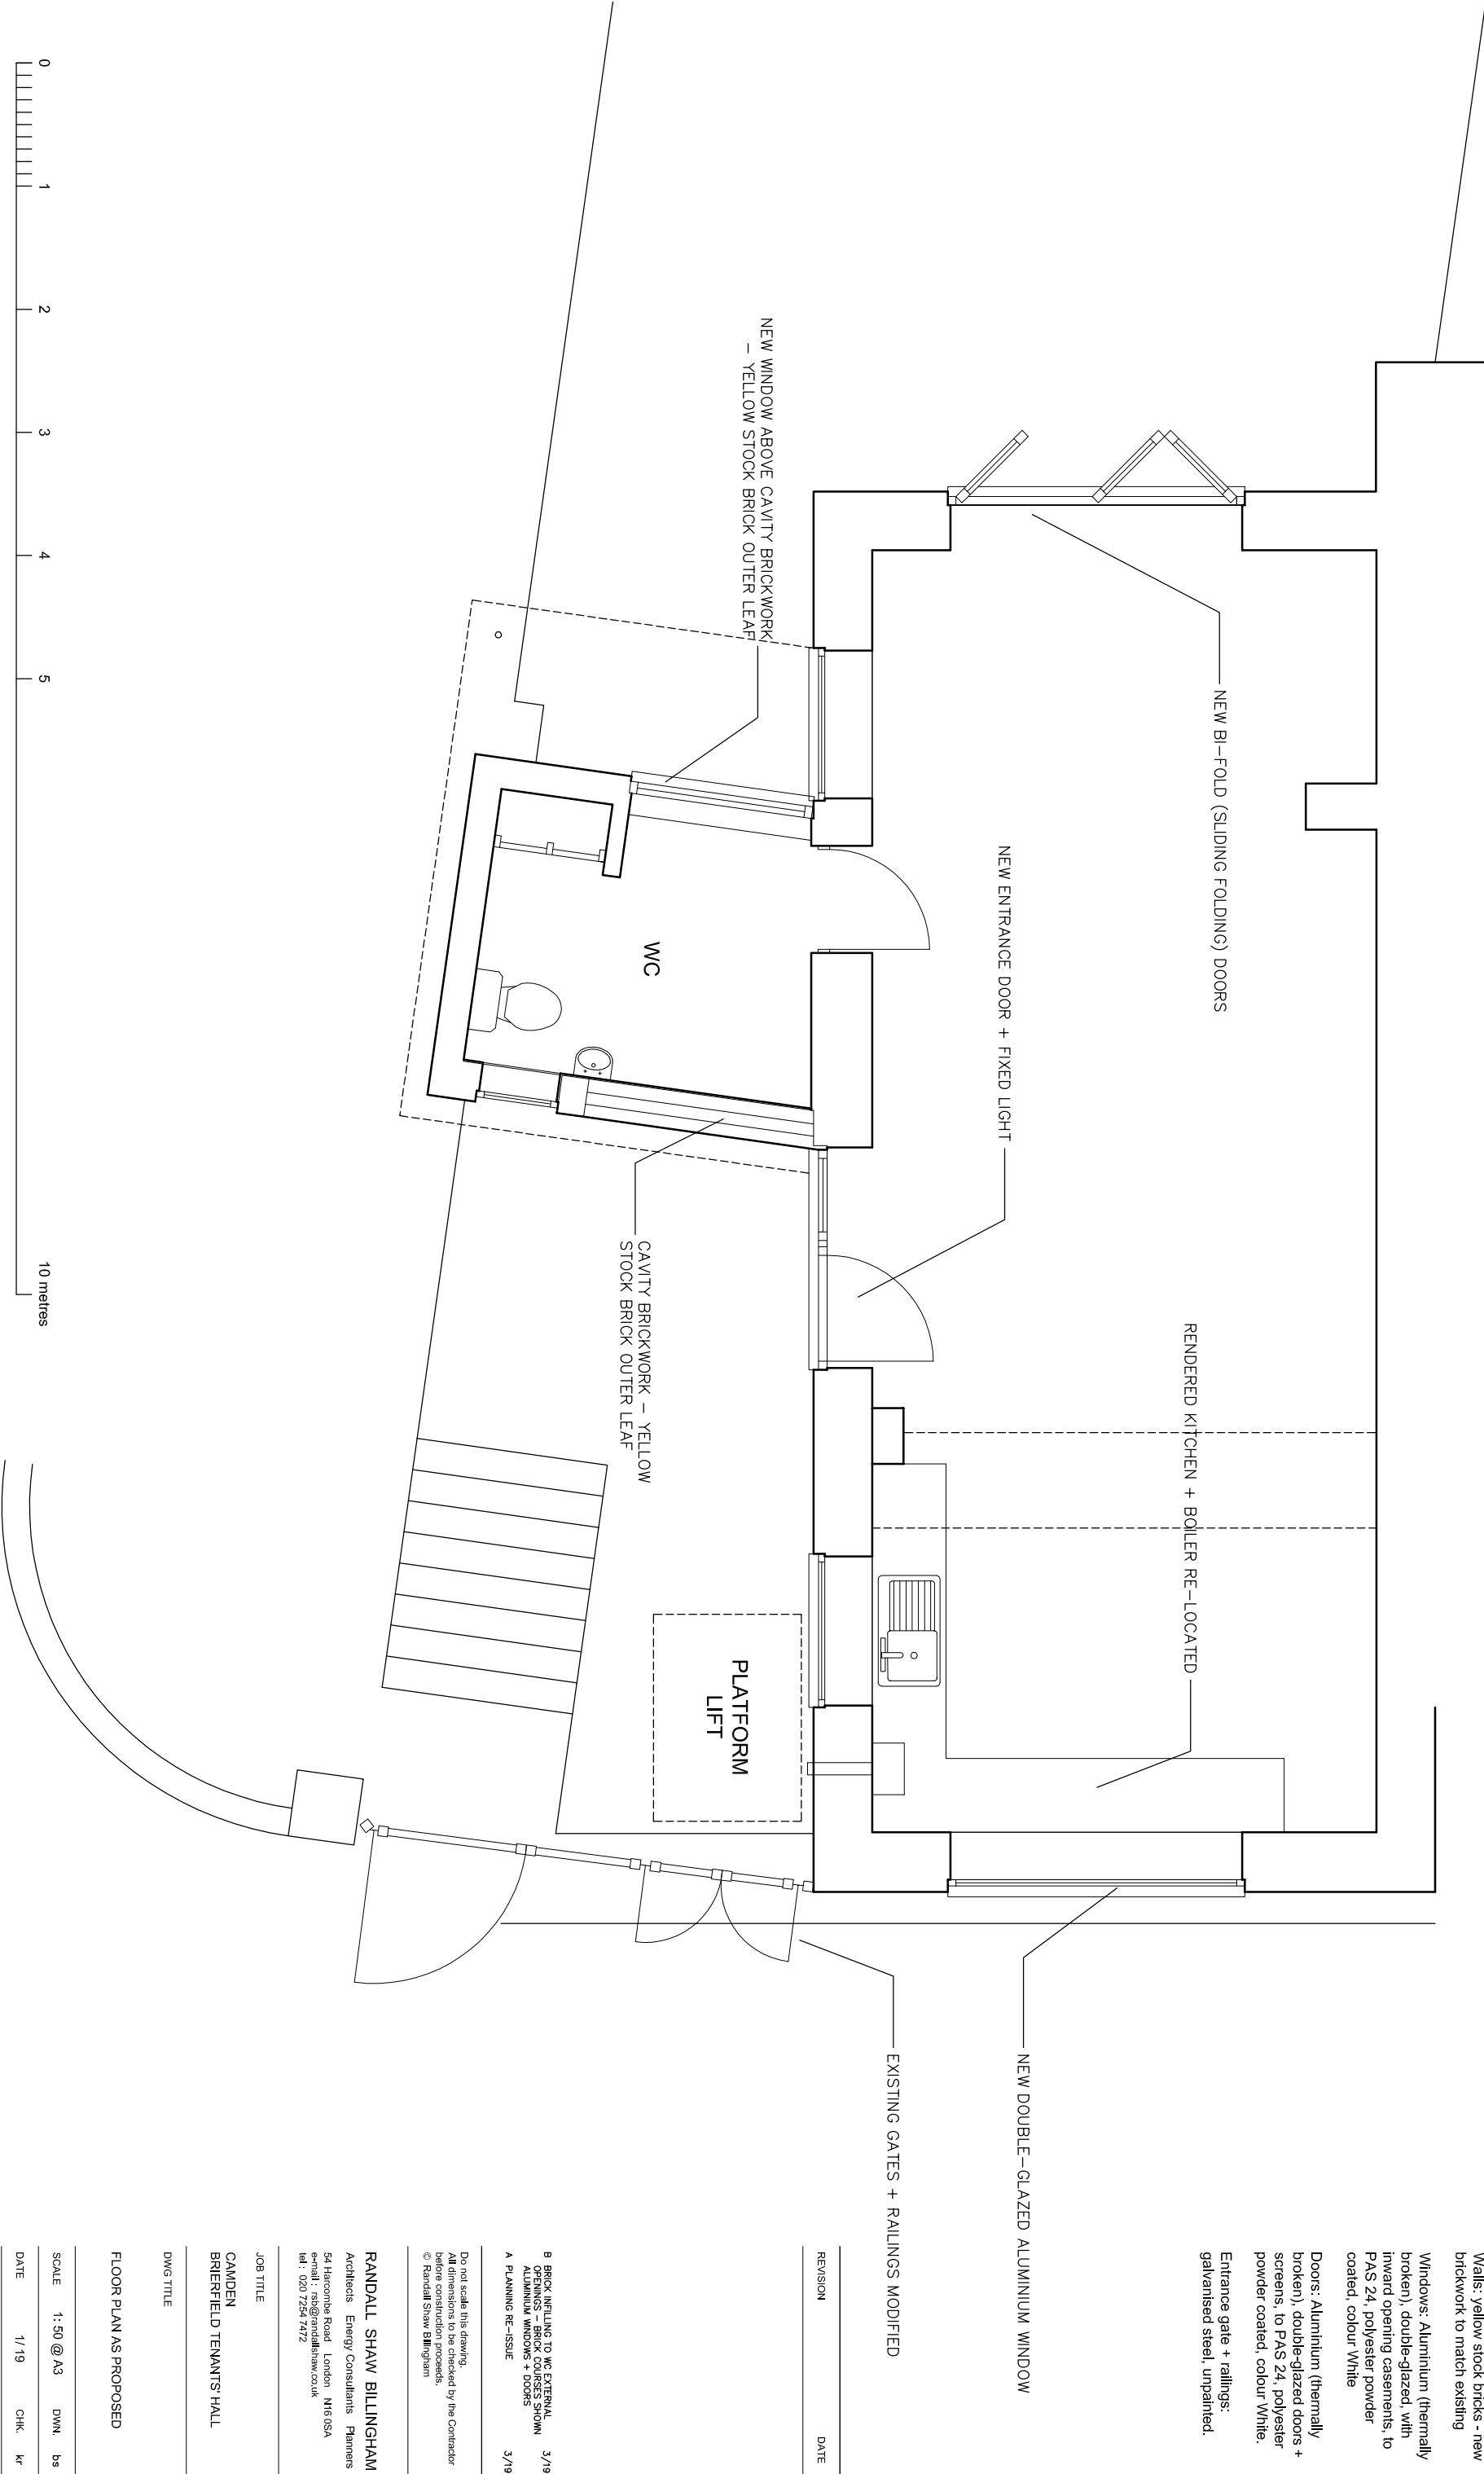

NOTES


MATERIALS

Walls: yellow stock bricks - new brickwork to match existing


Windows: Aluminium (thermally broken), double-glazed, with inward opening casements, to PAS 24, polyester powder coated, colour White

Doors: Aluminium (thermally broken), double-glazed doors + screens, to PAS 24, polyester powder coated, colour White.

Entrance gate + railings: galvanised steel, unpainted.

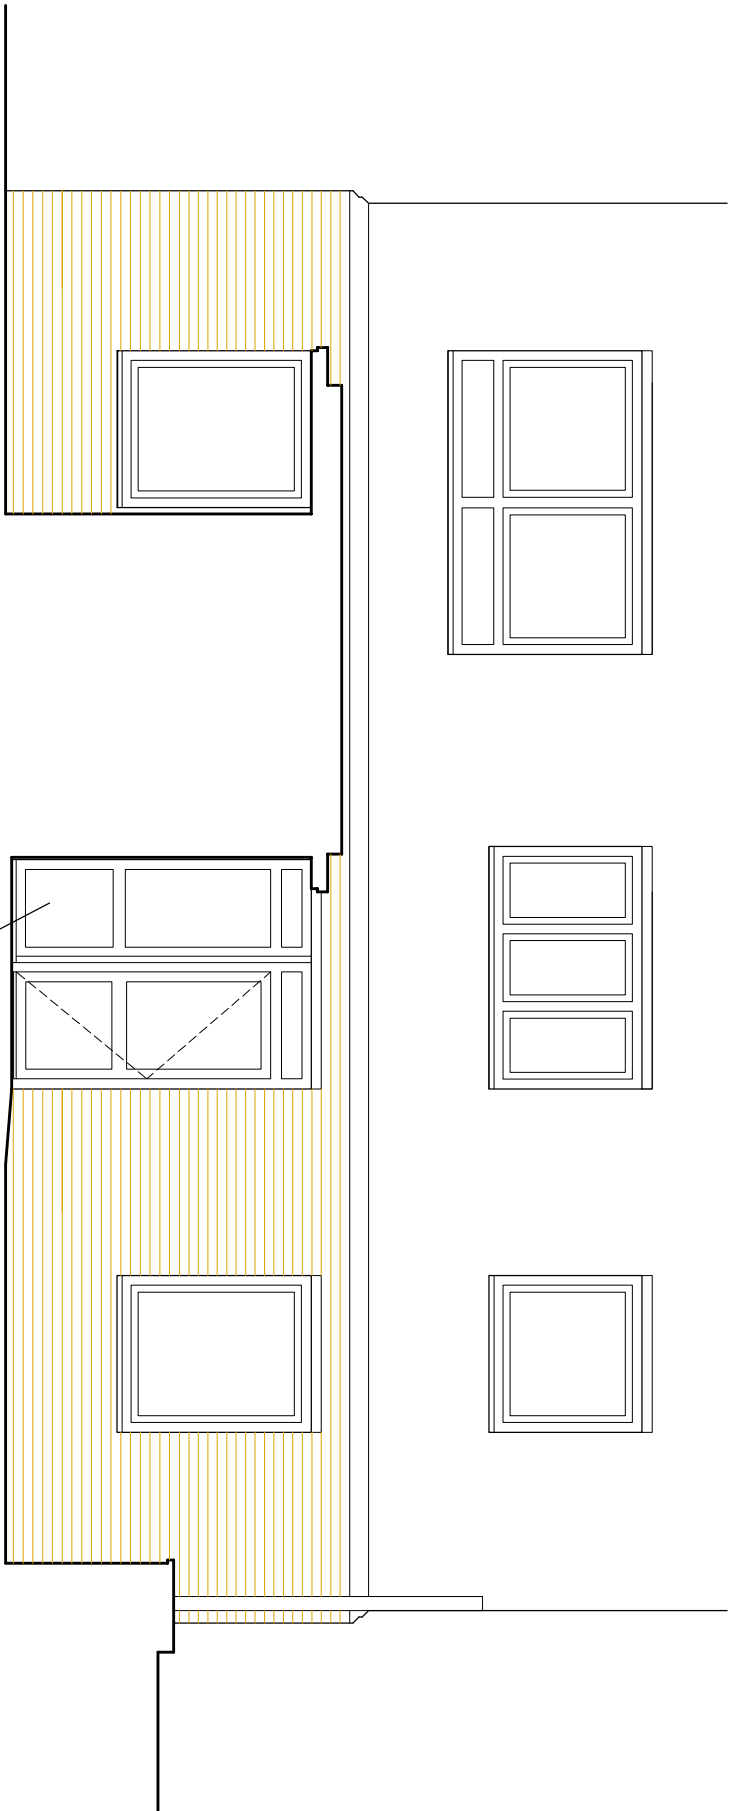


SOUTH ELEVATION / SECTION

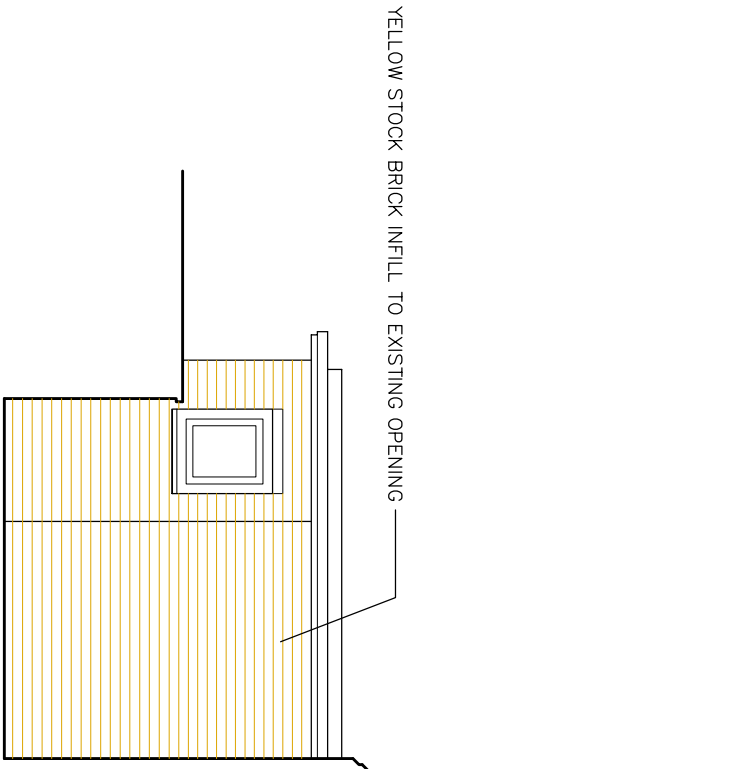


EAST ELEVATION / SECTION

NEW ALUMINIUM ENTRANCE DOOR + FIXED LIGHT

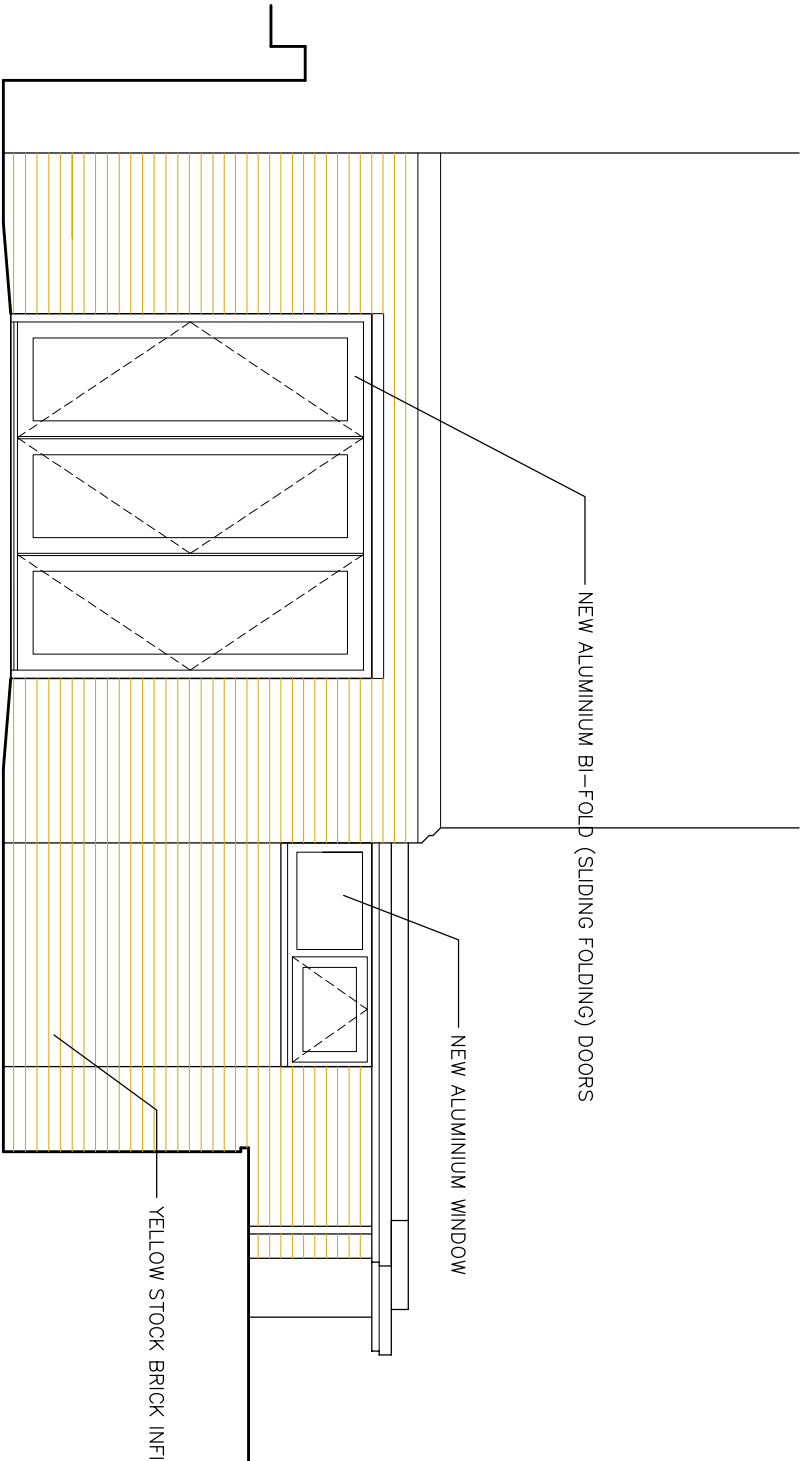

WEST ELEVATION

10 metres

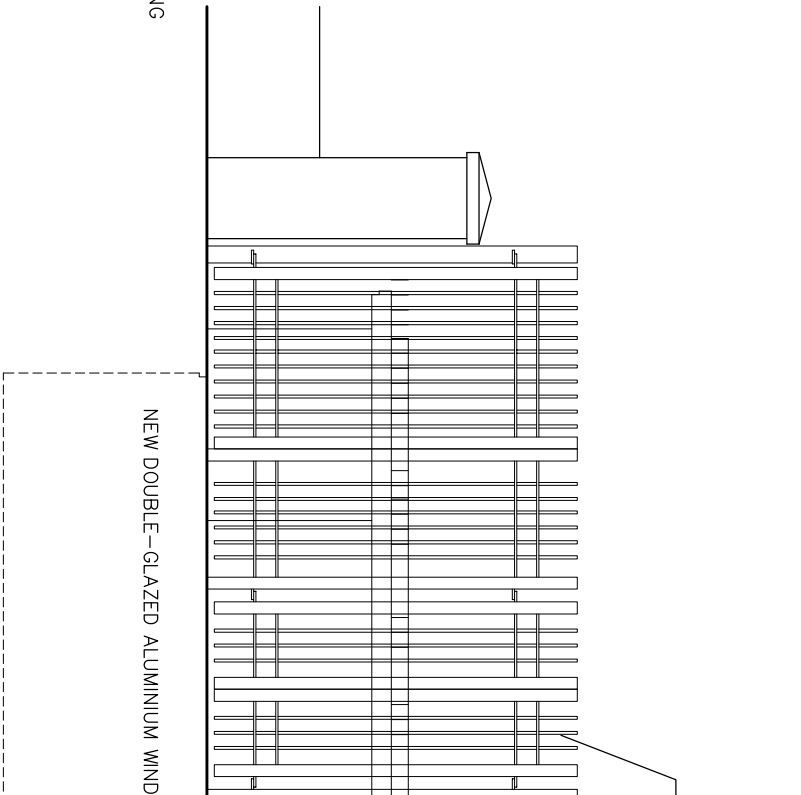

EAST ELEVATION

EXISTING GATES + RAILINGS MODIFIED

NEW ALUMINIUM BI-FOLD (SLIDING FOLDING) DOORS

NEW ALUMINIUM WINDOW

YELLOW STOCK BRICK INFILL TO EXISTING OPENING

Do not scale this drawing.
All dimensions to be checked by the Contractor before construction proceeds.
© Randall Shaw Billingham
Architects | Energy Consultants | Planners
54 Harcombe Road London N16 0SA
tel : 020 7254 7472
email : info@randallshaw.co.uk

B BRICK INFILL TO WC EXTERNAL OPENINGS
- BRICK COURSES SHOWN
ALUMINIUM WINDOWS + DOORS
A PLANNING RE-ISSUE
3/19

ELEVATIONS + SECTIONS
AS PROPOSED

DWG TITLE

CAMDEN
BRIERFIELD TENANTS' HALL

JOB TITLE

SCALE 1:60 @ A3 DWG bs

DATE 1/19 CHK. kr

DWG NO. 254/113 REV. B

NOTES


MATERIALS

Walls: yellow stock bricks


Windows: aluminium,
single-glazed, with inward
opening casements, powder
coated, colour 'White',
single-glazed timber window to
east elevation (at I1 behind bins).

Doors: timber, single-glazed door
+ screen to west elevation; flush
timber door and painted glass to
east elevation screen, colour
'White'.

Entrance gate + railings:
galvanised steel, unpainted.

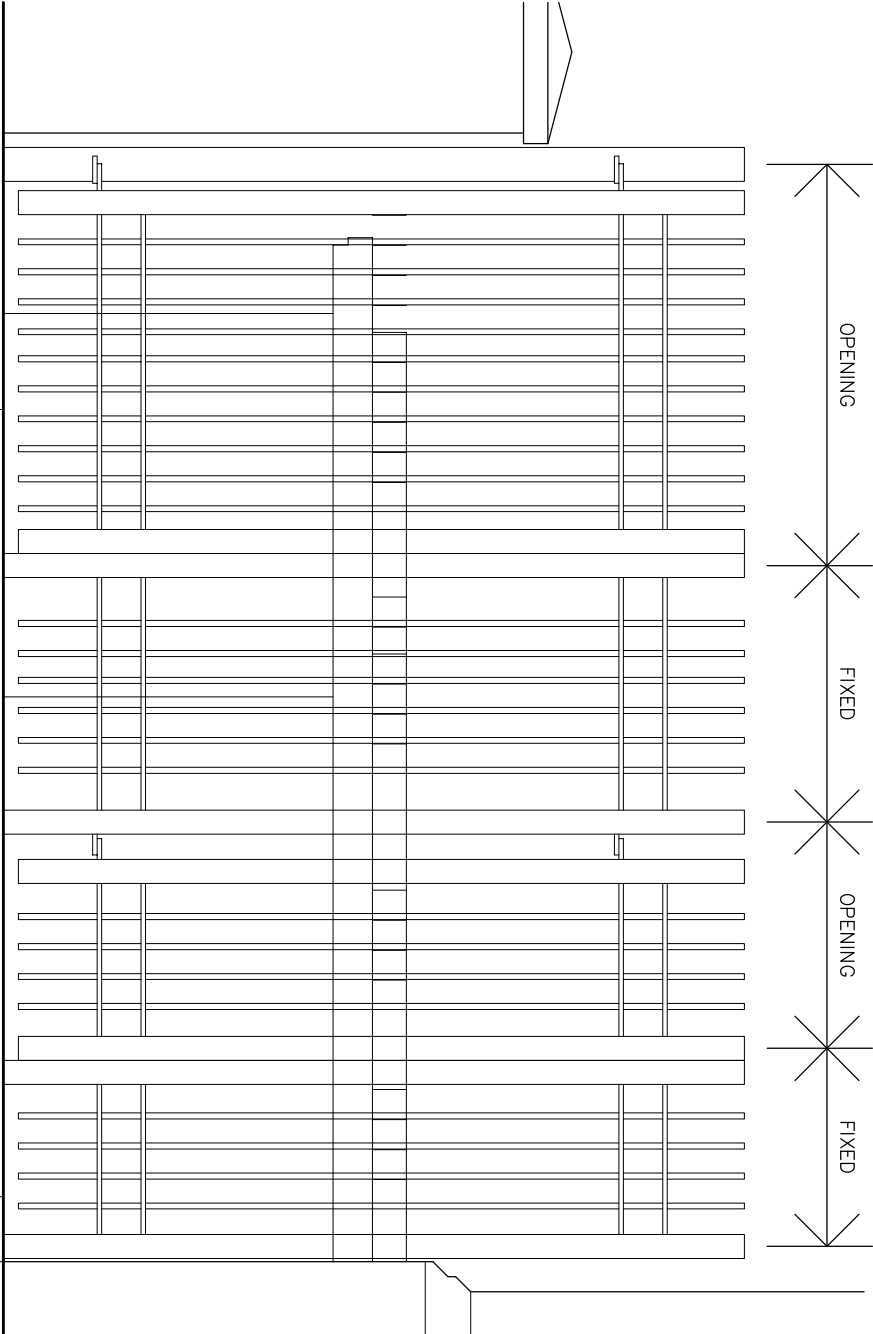

EAST ELEVATION AS EXISTING

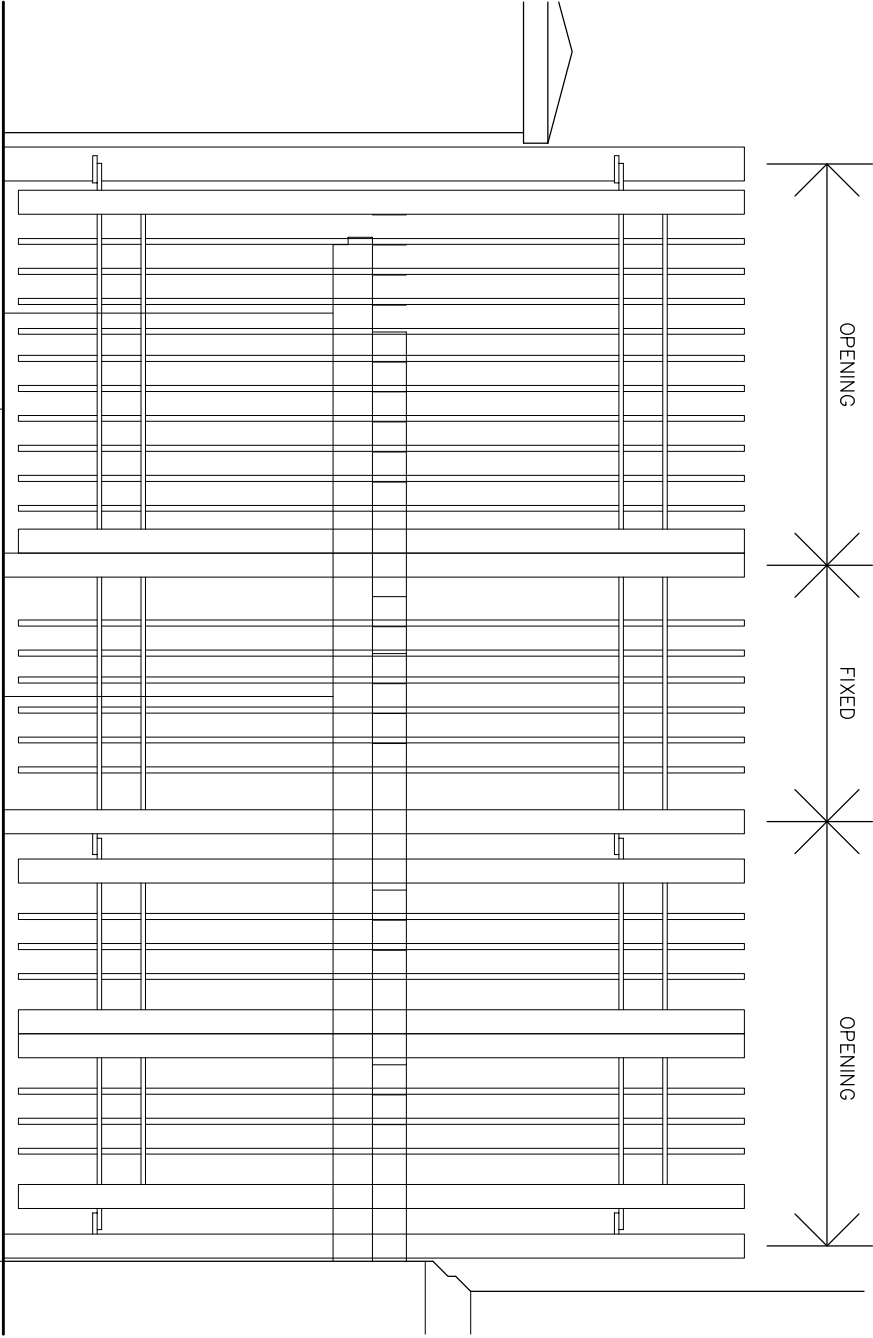

EAST ELEVATION AS PROPOSED

REVISION	DATE
----------	------

Do not scale this drawing.
All dimensions to be checked by the Contractor
before construction proceeds.
© Randall Shaw Billingham

RANDALL SHAW BILLINGHAM
Architects Energy Consultants Planners
54 Harcombe Road London N16 0SA
e-mail: rsb@randallshaw.co.uk
tel: 020 7254 7472

JOB TITLE
**CAMDEN
BRIERFIELD TENANTS' HALL**


DWG TITLE

**ENTRANCE GATES + RAILINGS
AS EXISTING + AS PROPOSED**

SCALE	1:25 @ A3	DWN	bs
DATE	3/ 19	CHK	kr
DWG NO.	254/ 114	REV.	



DETAIL PLAN AS EXISTING

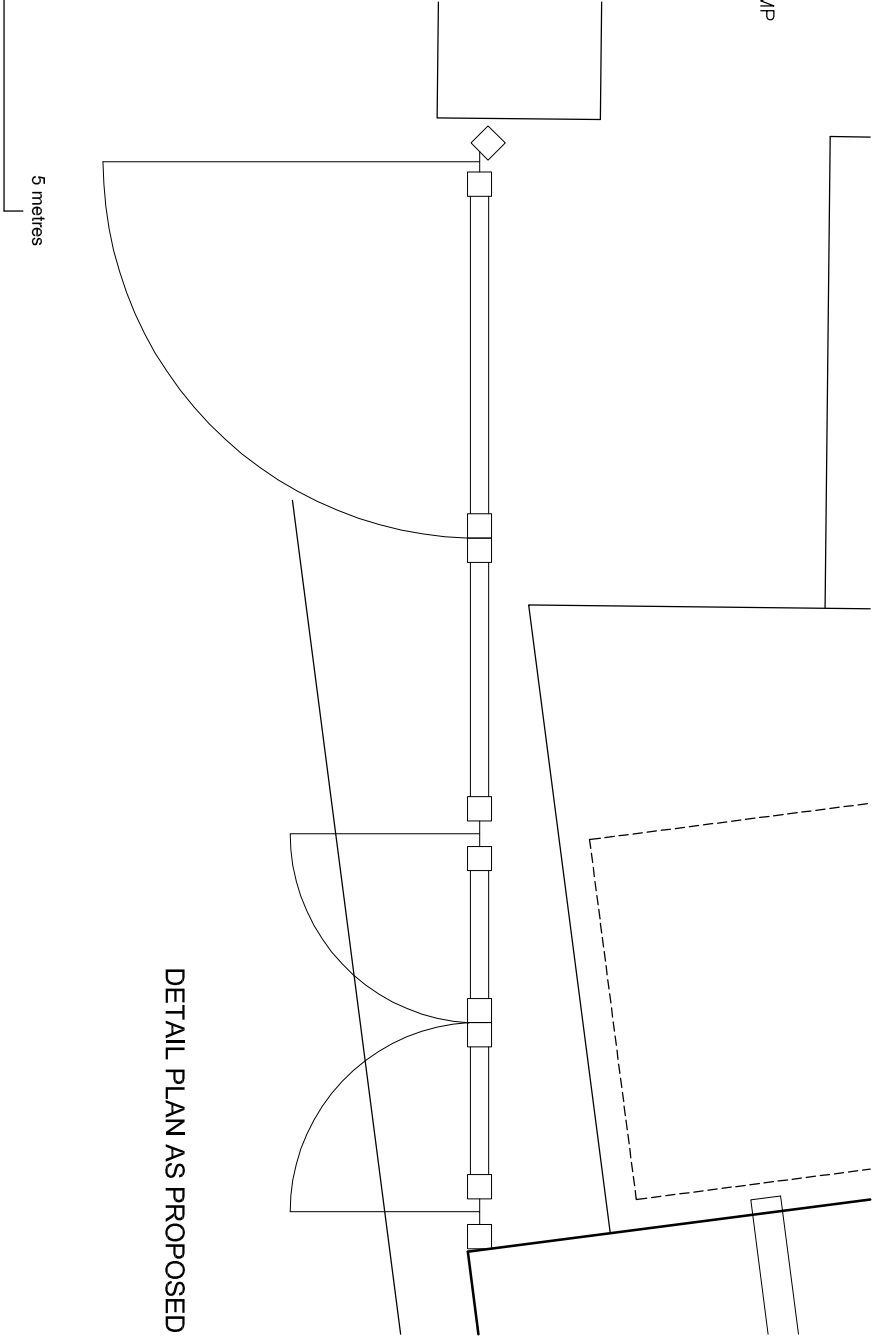

DETAIL PLAN AS PROPOSED