



existing first floor plan
1:50

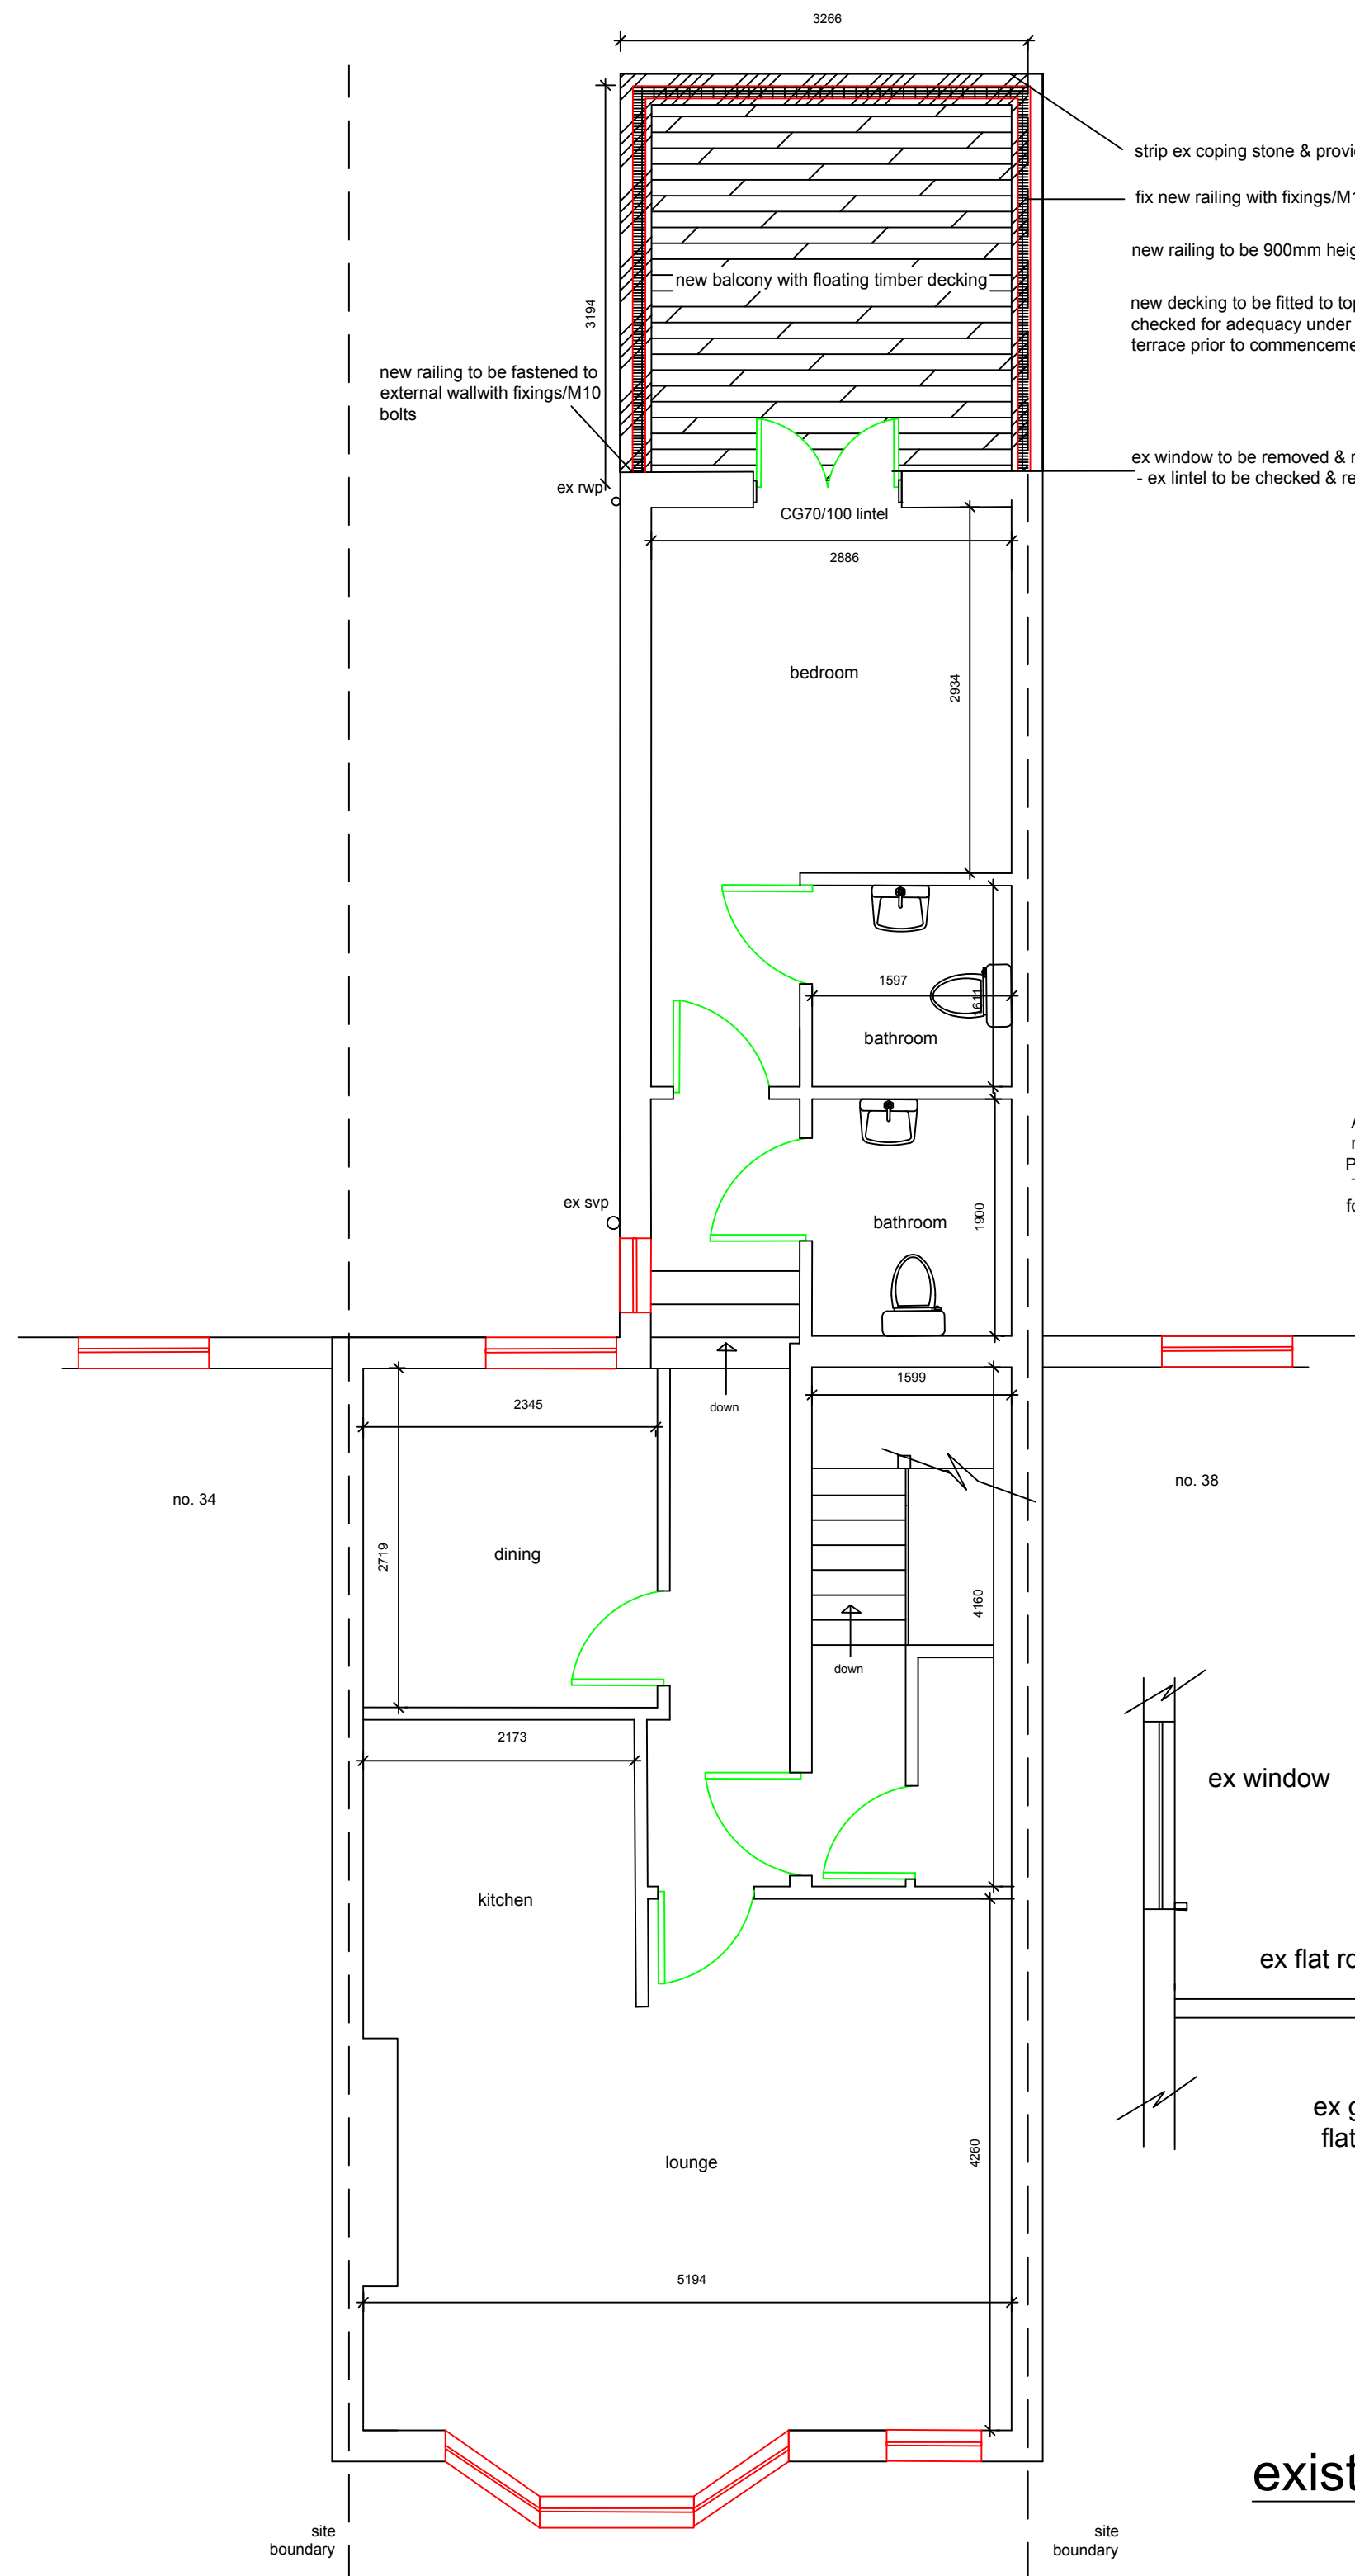

proposed first floor plan
1:50

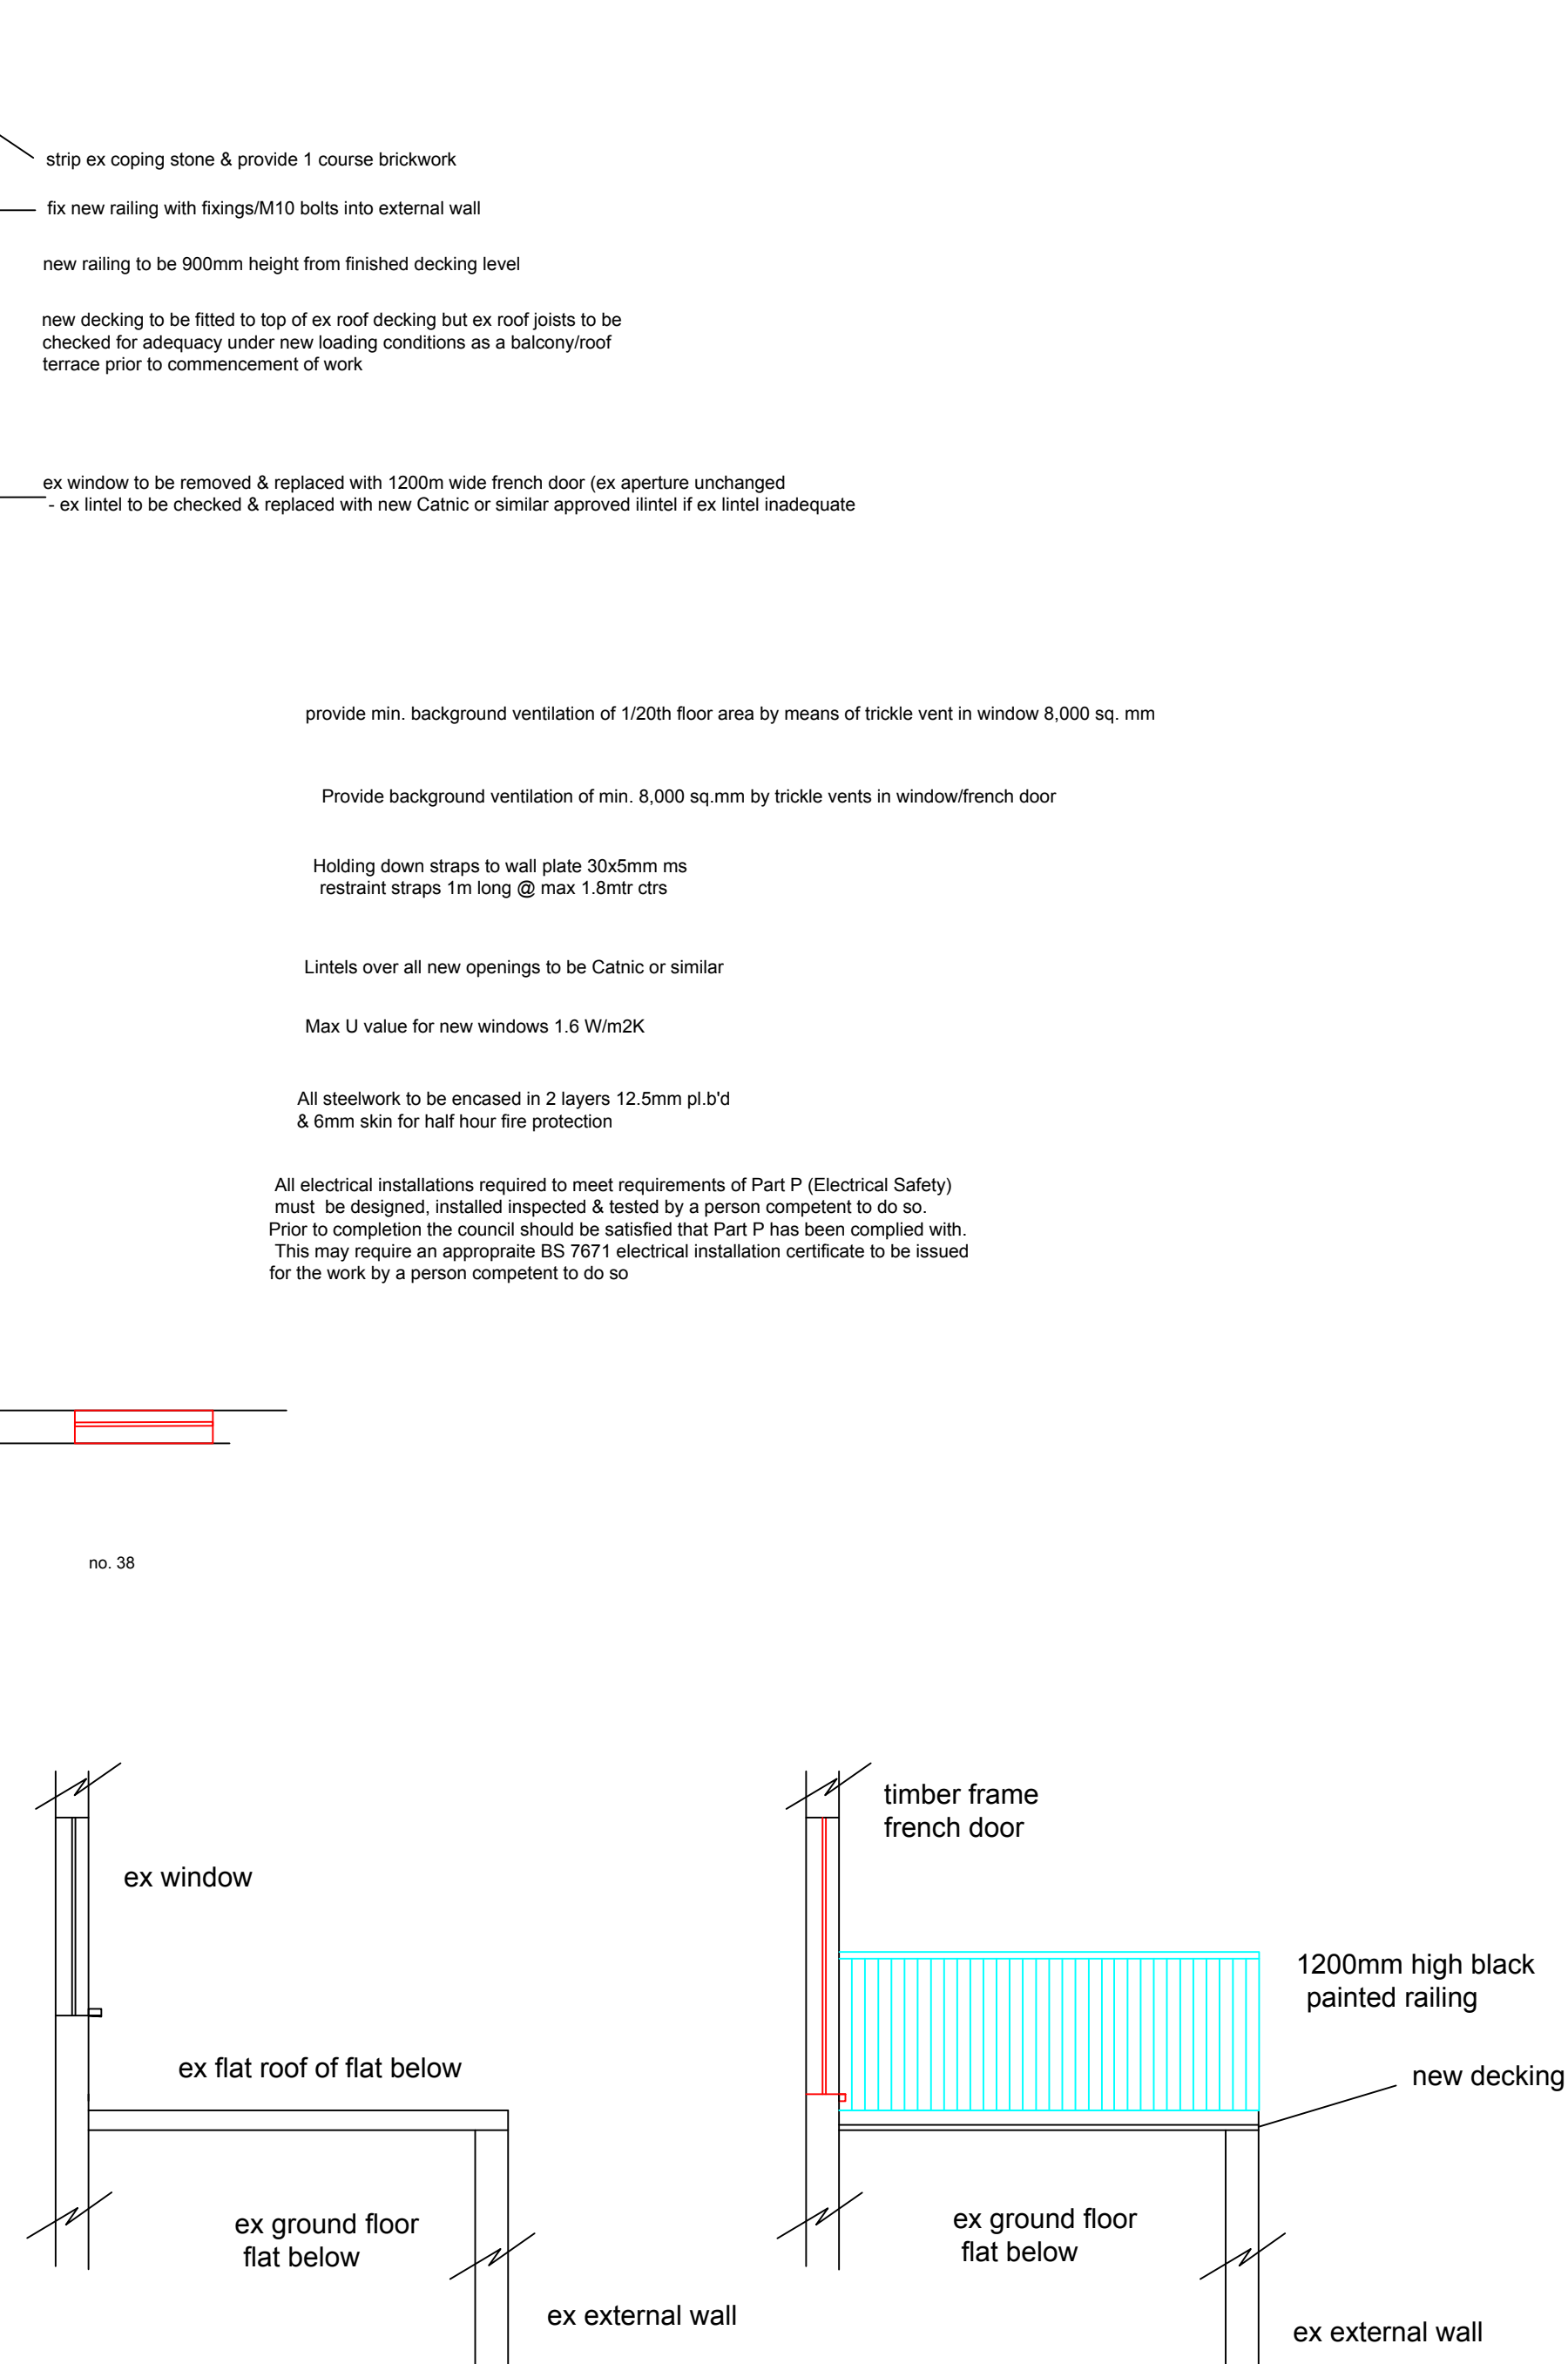

existing roof section

1:50

proposed roof section

1:50

General Notes

	Drg No. OLI/0601/MB	
No.	Revision/Issue	Date

Firm Name and Address

Middlesex & Herts
7 Elgin Drive
Northwood
Middlesex
HA6 2YR
01923 826280

Project Name and Address

Mr Oliver Kluczewski
First floor flat
36 Mansfield Road
London NW3 2HP

Project
roof terrace

Date
10-01-19
Scale
1:50

Sheet

01