



proposed rear elevation

1:100

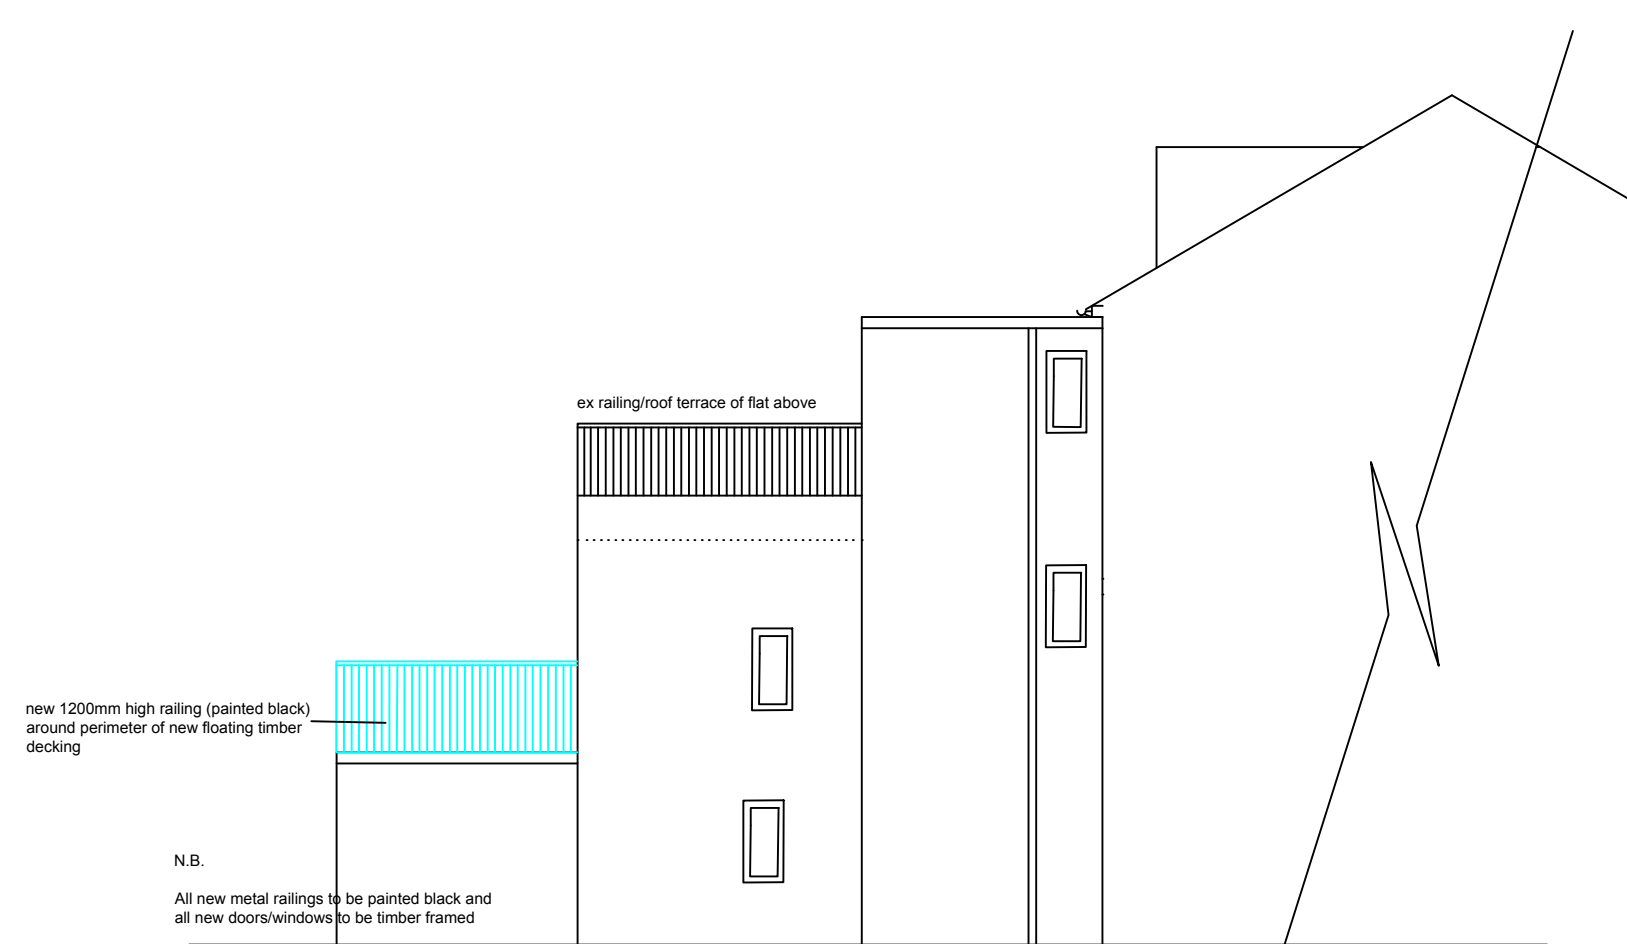

proposed side elevation from no.34

1:100

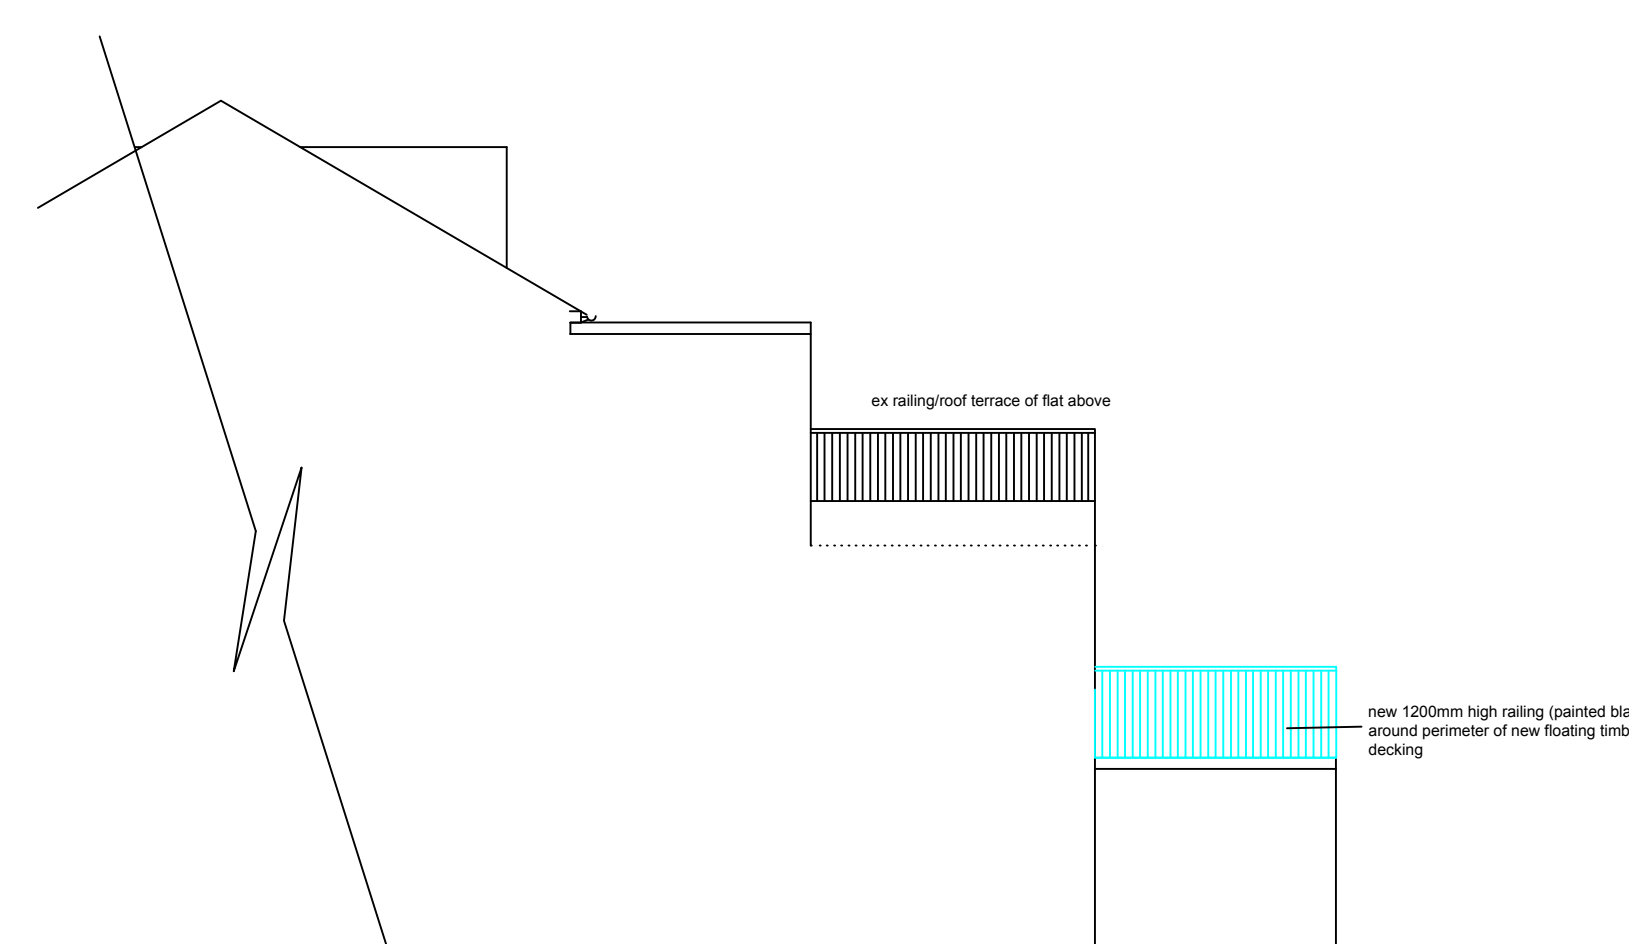


proposed side elevation from no.38

1:100





existing rear elevation

1:100

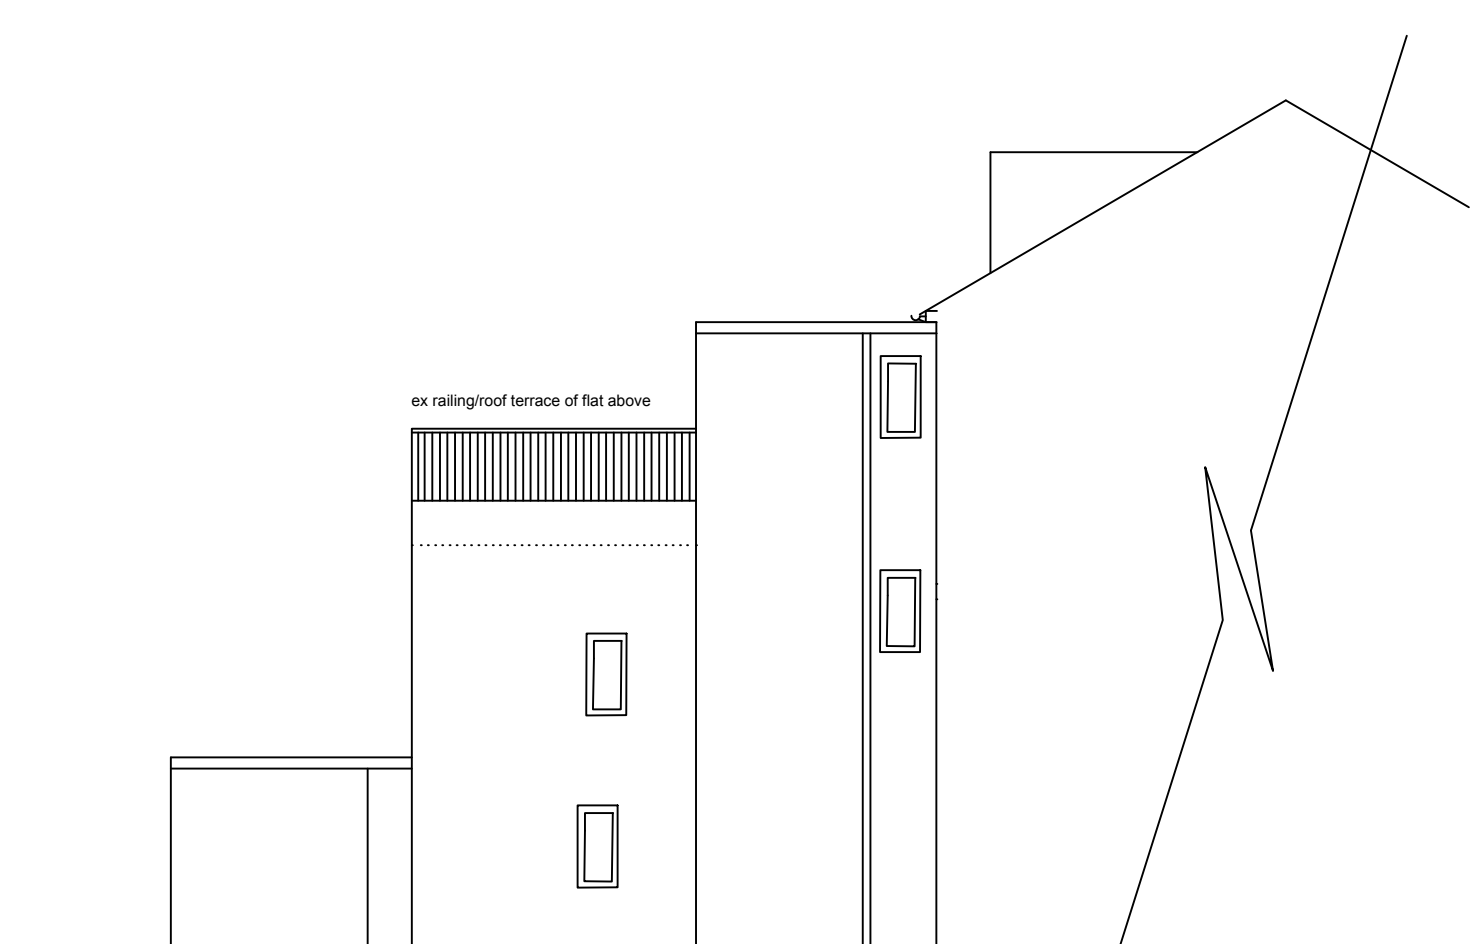

existing side elevation from no.34

1:100

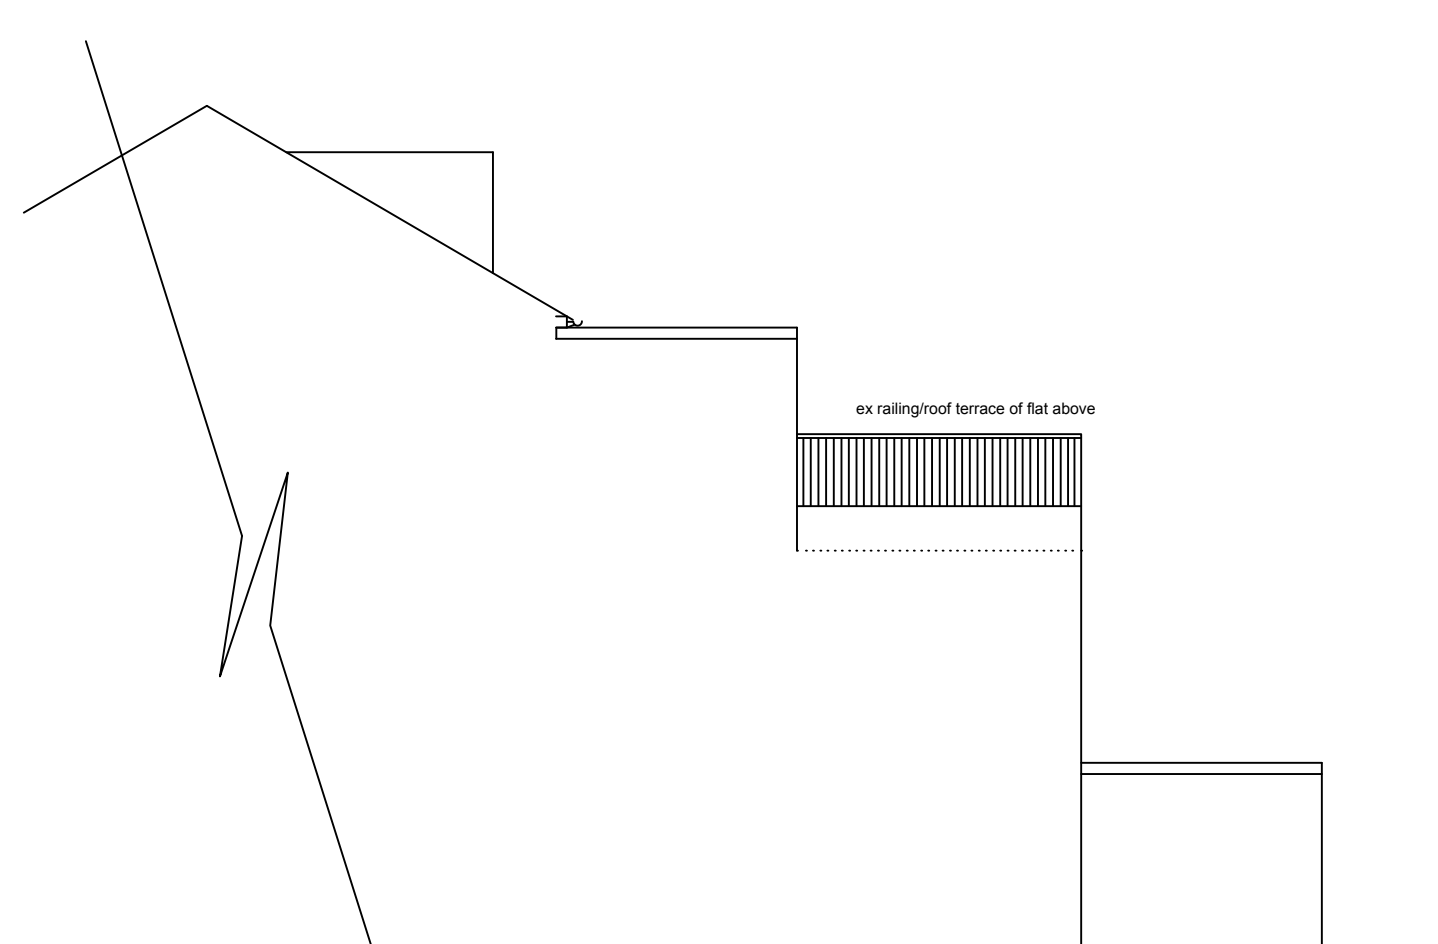 

existing side elevation from no.38

1:100

General Notes

| | | |
|-----|---------------------|------|
| | Drg No. OLI/0601/MB | |
| No. | Revision/Issue | Date |

| |
|-----------------------|
| Firm Name and Address |
| Middlesex & Herts |
| 7 Elgin Drive |
| Northwood |
| Middlesex |
| HA6 2YR |
| 01923 826280 |

| |
|--------------------------|
| Project Name and Address |
| Mr Oliver Kluczewski |
| First floor flat |
| 36 Mansfield Road |
| London NW3 2HP |

| | |
|--------------|-------|
| Project | Sheet |
| roof terrace | 02 |
| Date | |
| Scale | |
| 10-01-19 | |
| 1:100 | |