




Side Elevation.

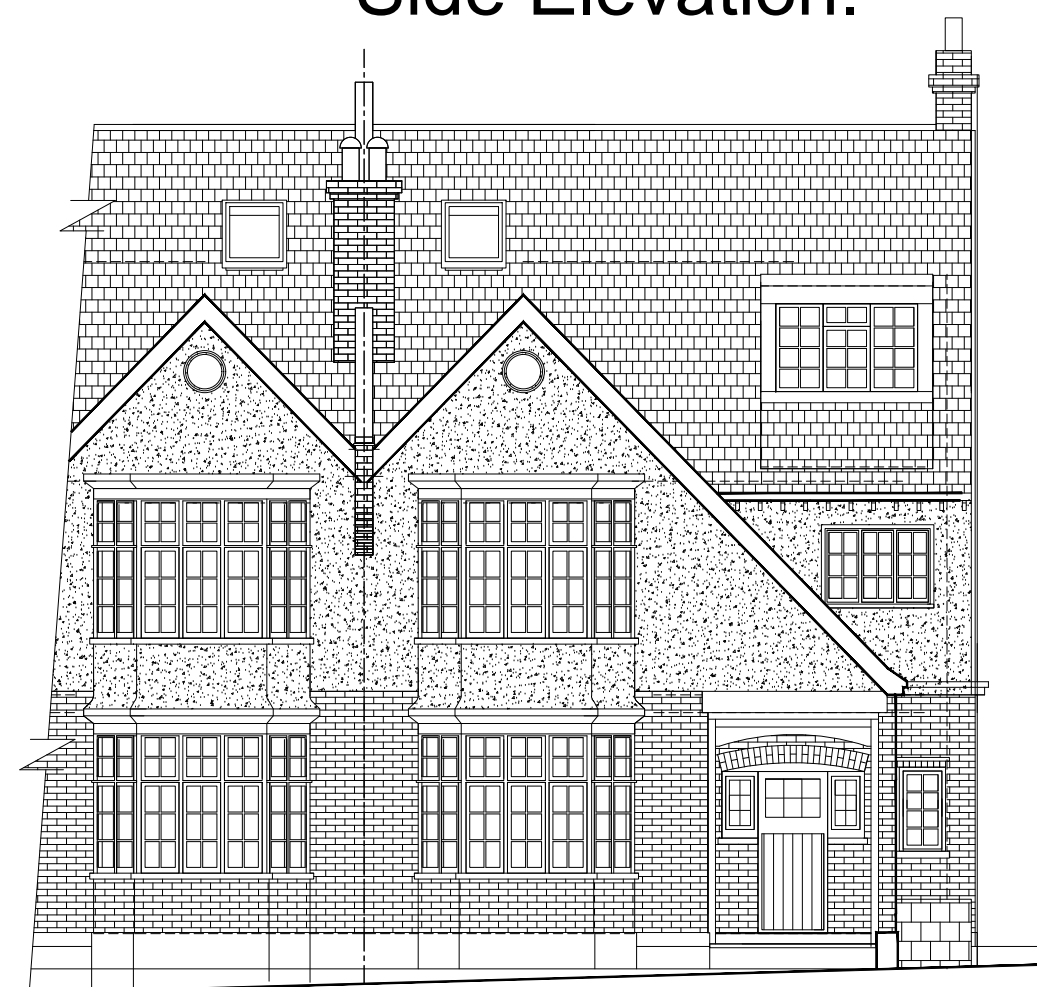

Front Elevation.

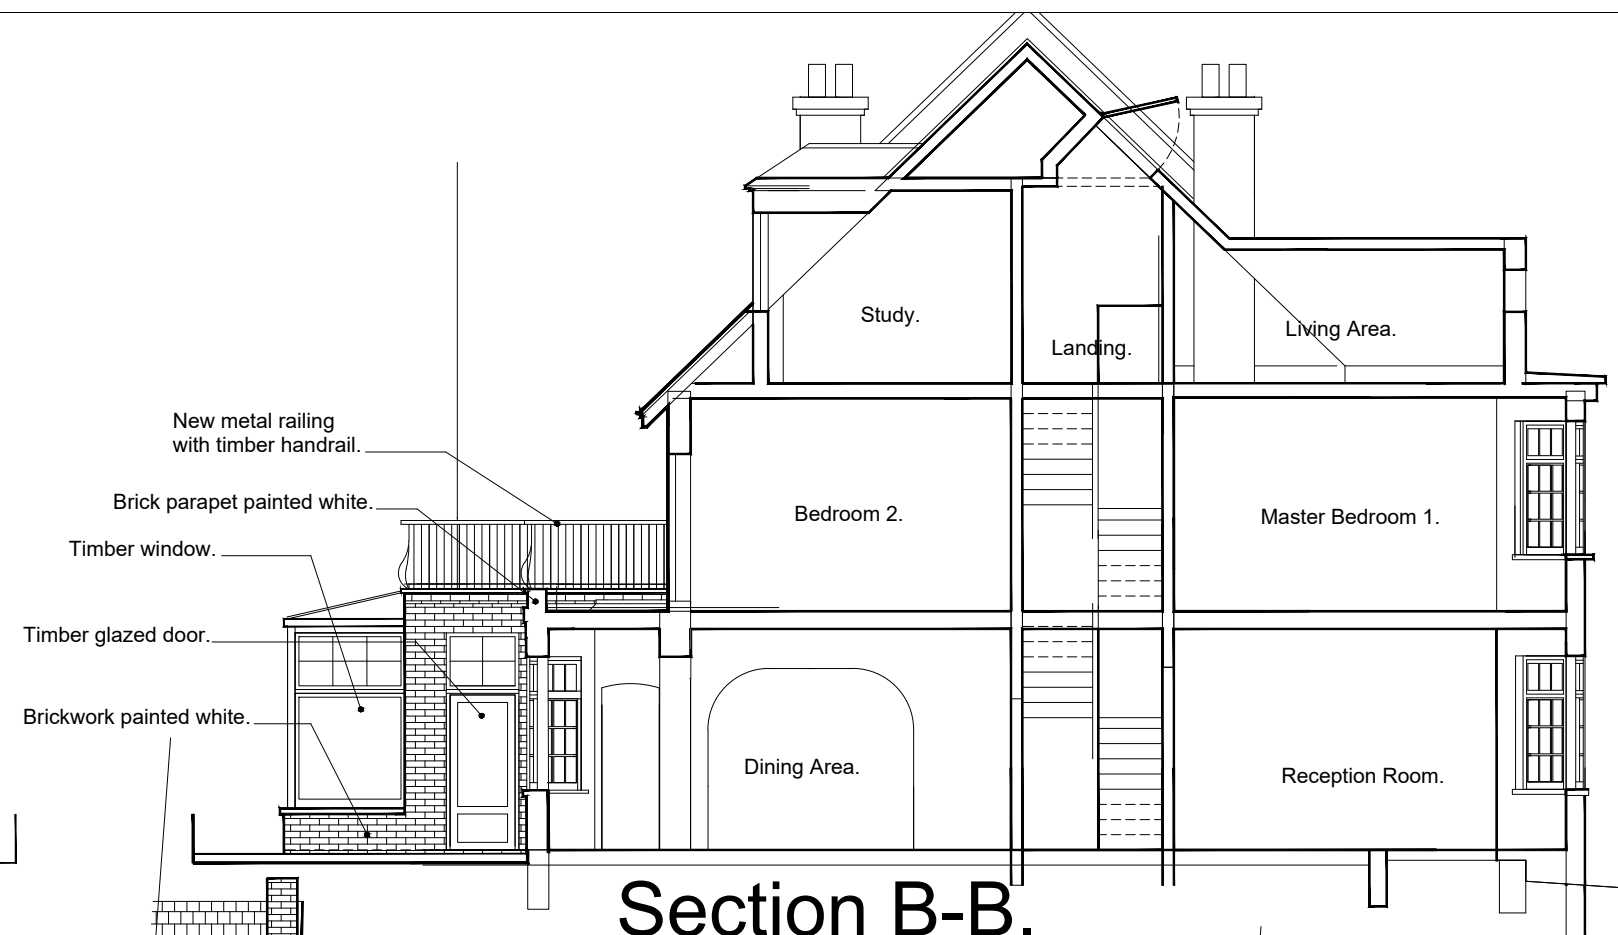

Section B-B.

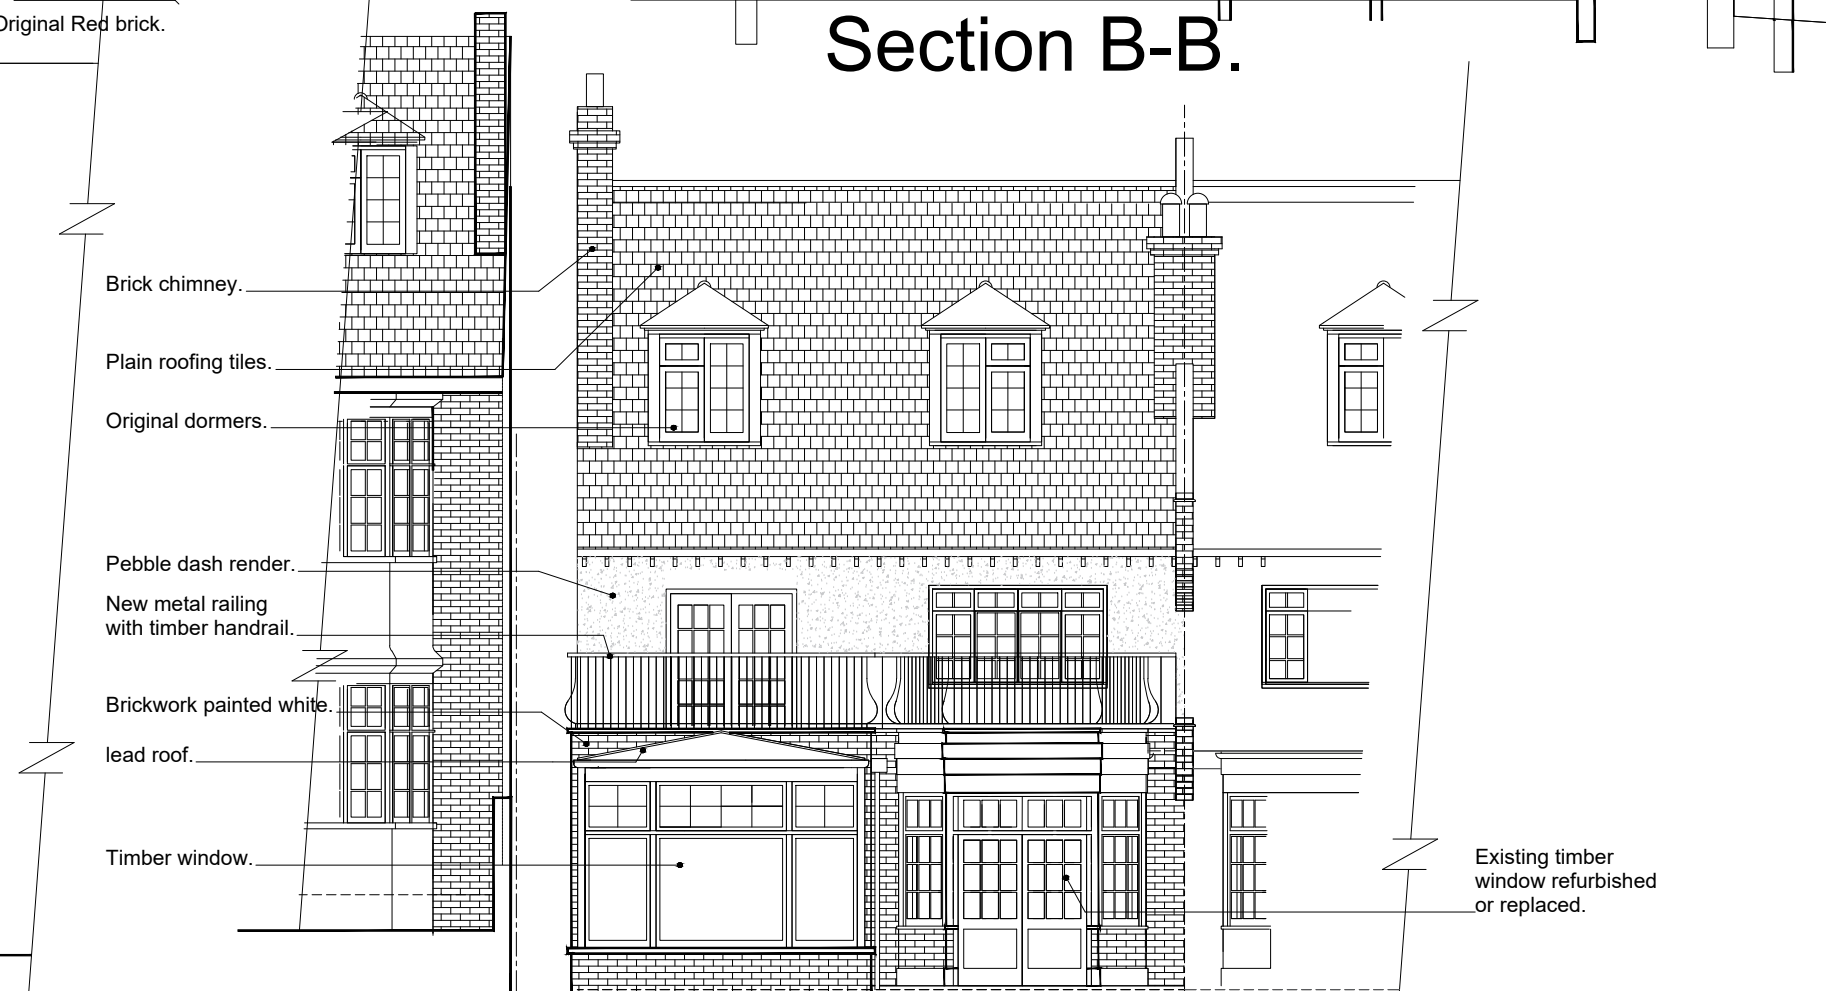

Rear Elevation.

SCALE BAR: 1:100mm 0 1 2 3 4 5 6

<p>CONTRACT:</p> <p>29 CREDITON HILL. NW6.</p>	<p>Janka&Tony MOBBS ARCHITECTS</p> <p>7 Willcott Road London W3 9QX</p> <p>TELEPHONE 020 8992 3443 E-MAIL: tony@jtmobbs.co.uk</p>	
<p>TITLE:</p> <p>Elevations as proposed.</p>	<p>SCALE: 1:100mm@A3</p> <p>DATE: Jan 2019.</p>	<p>DRAWING No:</p> <p>736/6B.</p>