

Notes

- Do not scale from drawings
- Errors to be reported immediately to the Architect.
- To be read in conjunction with all relevant Architects, Services and Structural Engineers drawings.
- All existing site, tree and building information has been compiled from different sources.
- All dimensions to be checked on site.


PLANNING

Project Title	
69 St. Augustine's Rd, NW1	
Job No.	Sheet Title
1268	Existing - Site Plan
Stage	Scale
Planning	1:500 @ A3
Drawn By	Date
JT	22.03.2019
Reviewed By	CAD File Name
NL	1268 - 69 St.Augustines Road-01-OS

nicholas lee architects ltd

34A Rosslyn Hill, London NW3 1NH
Tel: 020 7435 9315 www.nleearchitects.com

Existing Ground Floor Plan


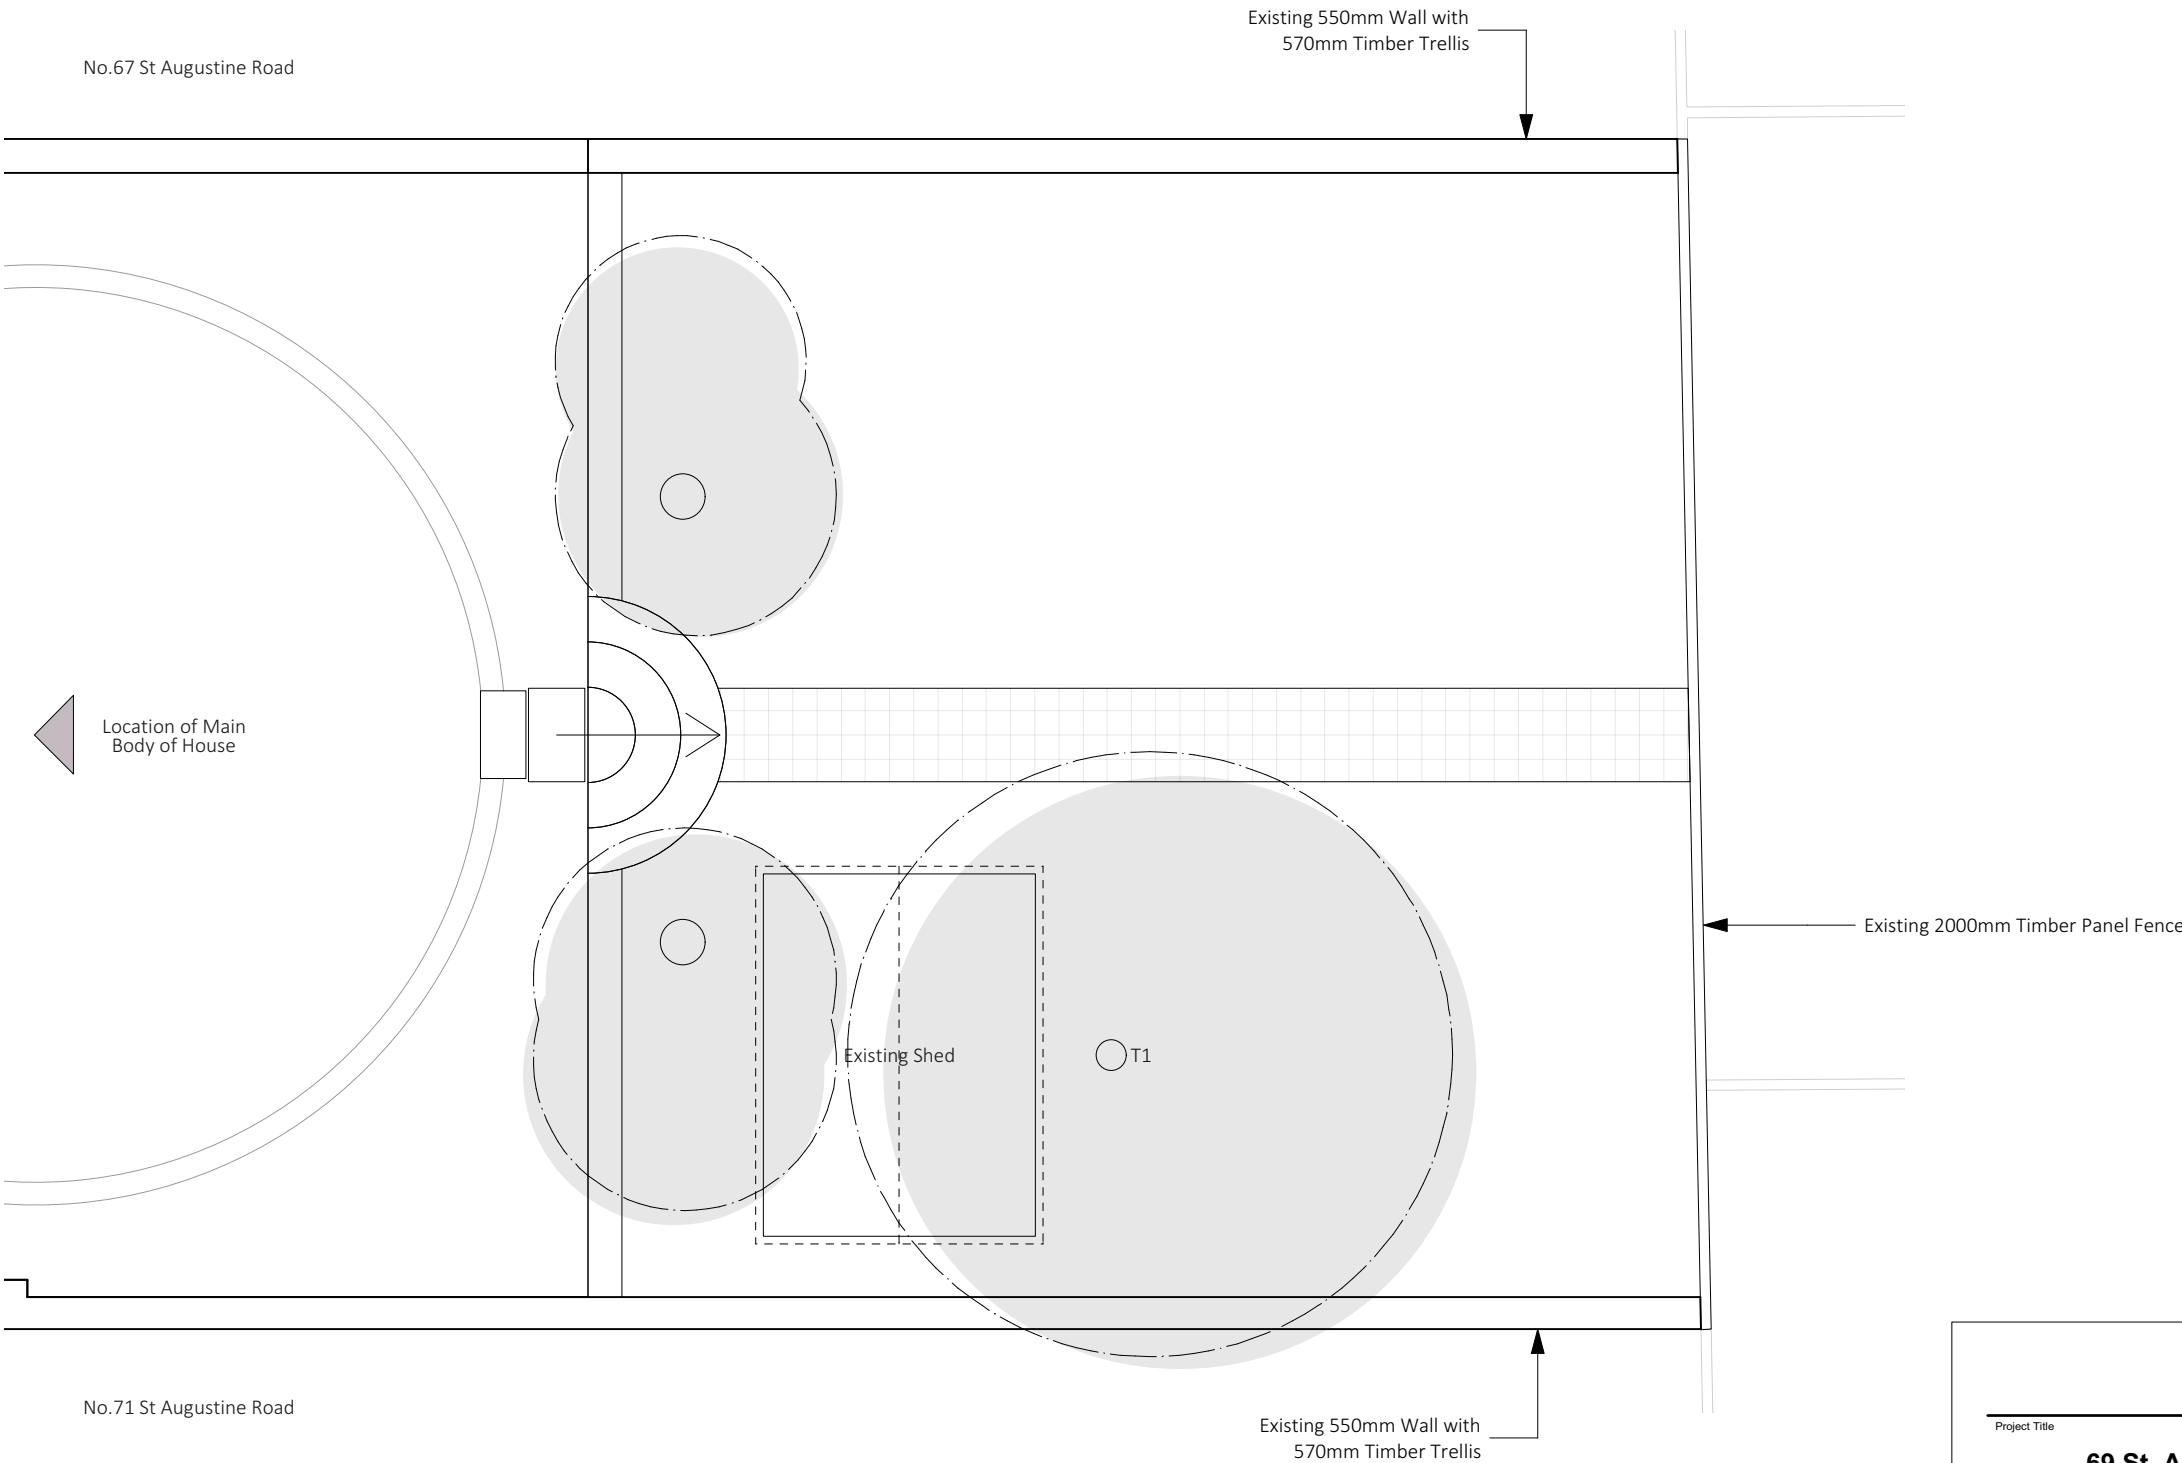


PLANNING

Project Title	
69 St. Augustine's Rd, NW1	
Job No.	Sheet Title
1268	Existing - Ground Floor Plan
Stage	Scale
Planning	1:50 @ A3
Drawn By	Date
JT	22.03.2019
Reviewed By	CAD File Name
NL	1268 - 69 St.Augustines Road-01-EP

nicholas lee architects ltd

34A Rosslyn Hill, London NW3 1NH
Tel: 020 7435 9315 www.nleearchitects.com

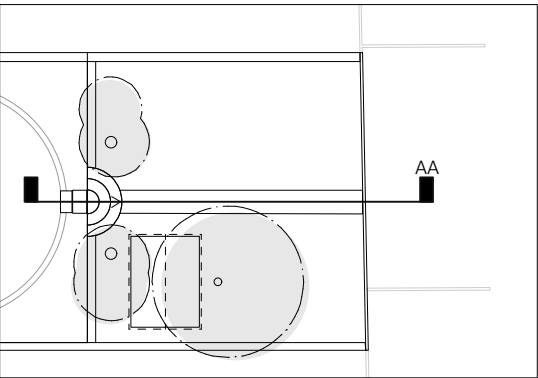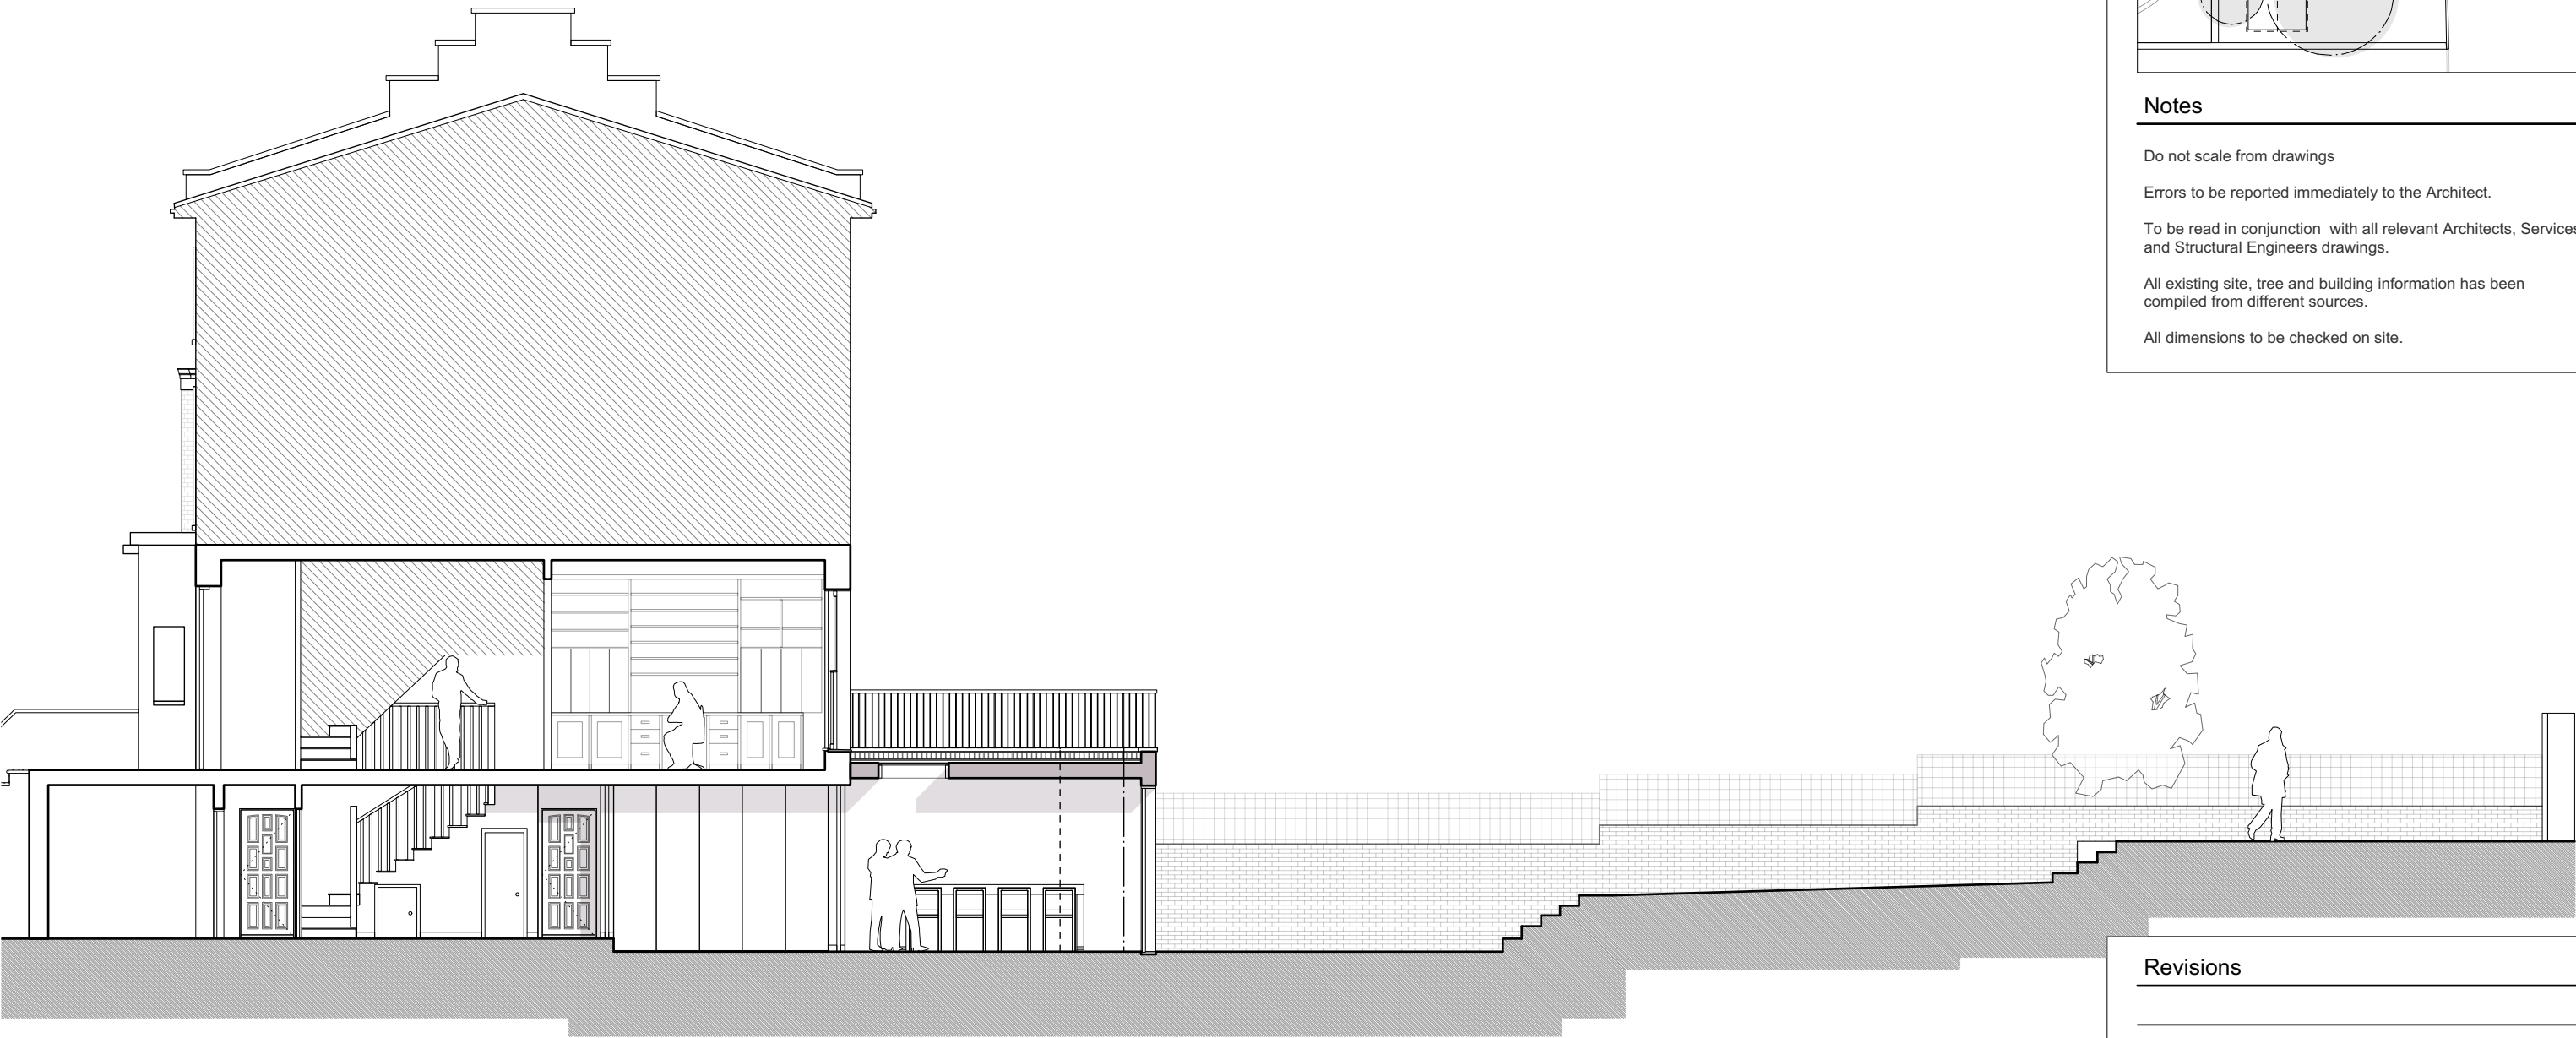

Notes

Do not scale from drawings

Errors to be reported immediately to the Architect.

To be read in conjunction with all relevant Architects, Services and Structural Engineers drawings.

All existing site, tree and building information has been compiled from different sources.

All dimensions to be checked on site.

Revisions

PLANNING

Project Title	
69 St. Augustine's Rd, NW1	
Job No.	Sheet Title
1268	Existing - Site Section
Stage	Scale
Planning	1:100 @ A3
Drawn By	Date
JT	22.03.2019
Reviewed By	CAD File Name
NL	1268 - 69 St.Augustines Road-01-ES

nicholas lee architects ltd

34A Rosslyn Hill, London NW3 1NH
Tel: 020 7435 9315 www.nleearchitects.com

Existing Site Section AA

