

Notes

- Do not scale from drawings
- Errors to be reported immediately to the Architect.
- To be read in conjunction with all relevant Architects, Services and Structural Engineers drawings.
- All existing site, tree and building information has been compiled from different sources.
- All dimensions to be checked on site.

Revisions

Rev 01	22.03.19	Minor Planning Amendments


PLANNING

Project Title	
69 St. Augustine's Rd, NW1	
Job No.	Sheet Title
1268	Proposed - Site Plan
Stage	Scale
Planning	1:500 @ A3
Drawn By	Date
JT	22.03.2019
Reviewed By	CAD File Name
NL	1268 - 69 St.Augustines Road-02-OS

nicholas lee architects ltd

34A Rosslyn Hill, London NW3 1NH  
Tel: 020 7435 9315 [www.nleearchitects.com](http://www.nleearchitects.com)

Proposed Ground Floor Plan

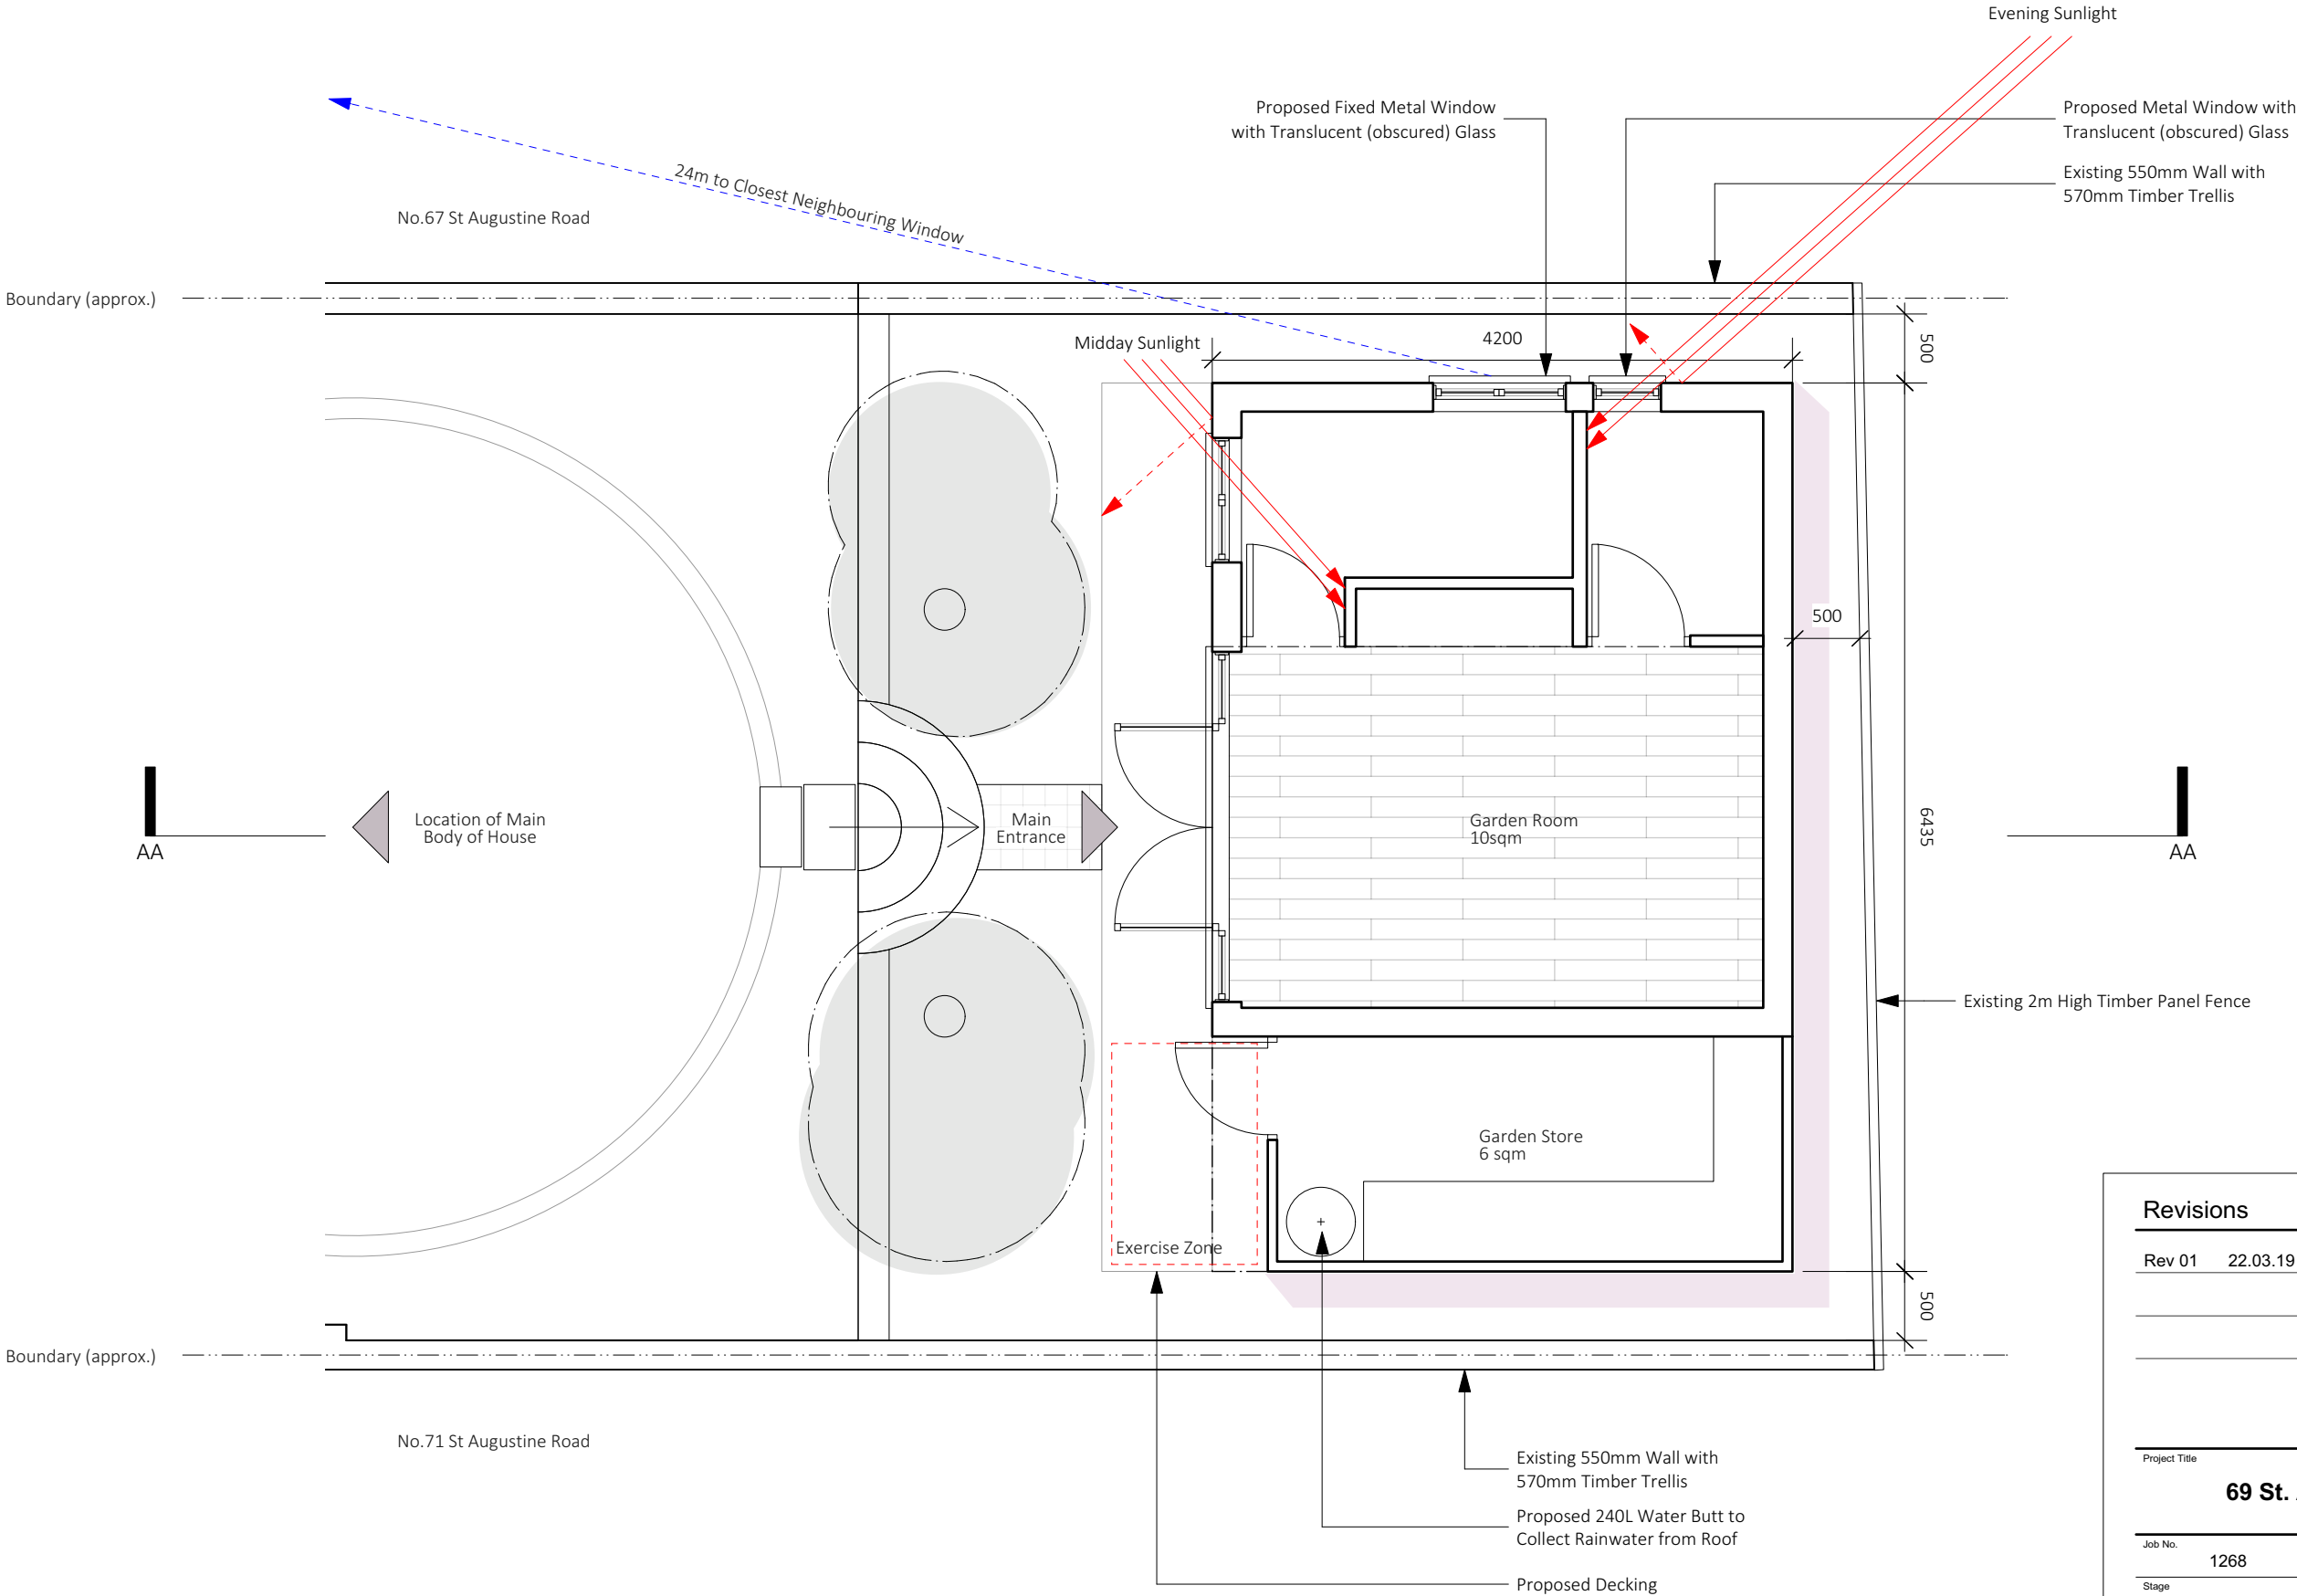

Revisions

Rev 01	22.03.19	Minor Planning Amendments
--------	----------	---------------------------


PLANNING


Project Title  
**69 St. Augustine's Rd, NW1**

Job No.	1268	Sheet Title	Proposed - Ground Floor Plan
Stage	Planning	Scale	1:50 @ A3
Drawn By	JT	Date	22.03.2019
Reviewed By	NL	CAD File Name	1268 - 69 St.Augustines Road-01-AP

**nicholas lee architects ltd**

34A Rosslyn Hill, London NW3 1NH  
Tel: 020 7435 9315 [www.nleearchitects.com](http://www.nleearchitects.com)

 

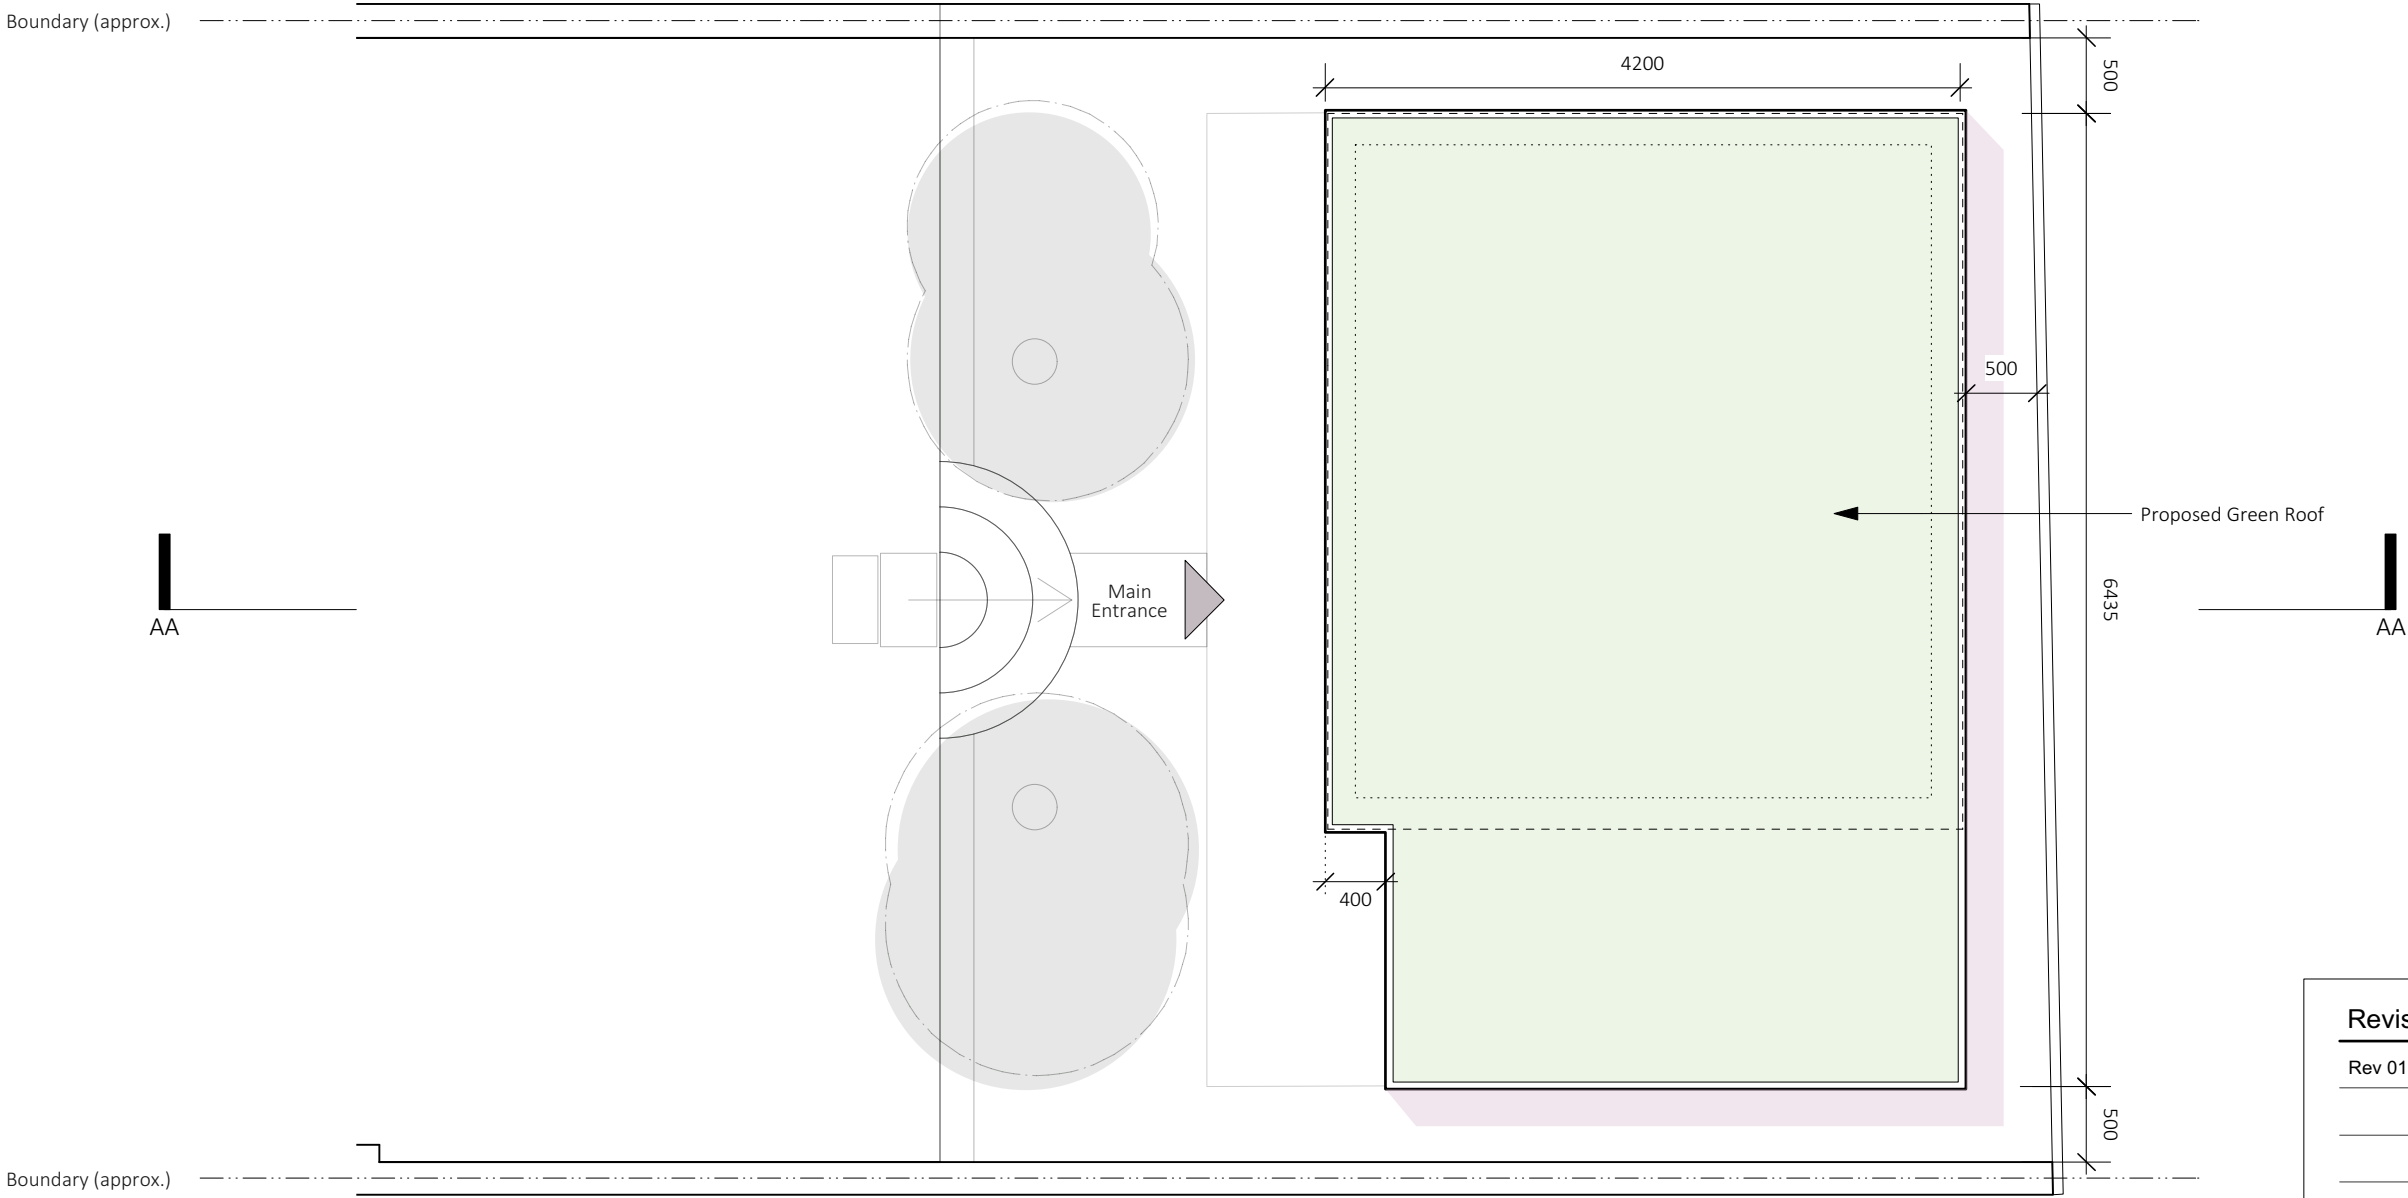

Proposed Roof Plan



### Revisions

Rev 01	22.03.19	Minor Planning Amendments

### PLANNING







Project Title

**69 St. Augustine's Rd, NW1**

Job No.	1268	Sheet Title	Proposed - Roof Plan
Stage	Planning	Scale	1:50 @ A3
Drawn By	JT	Date	22.03.2019
Reviewed By	NL	CAD File Name	1268 - 69 St.Augustines Road-02-AP

**nicholas lee architects ltd**

34A Rosslyn Hill, London NW3 1NH  
Tel: 020 7435 9315 [www.nleearchitects.com](http://www.nleearchitects.com)

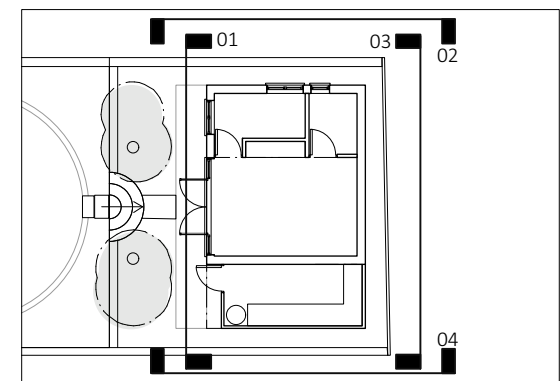 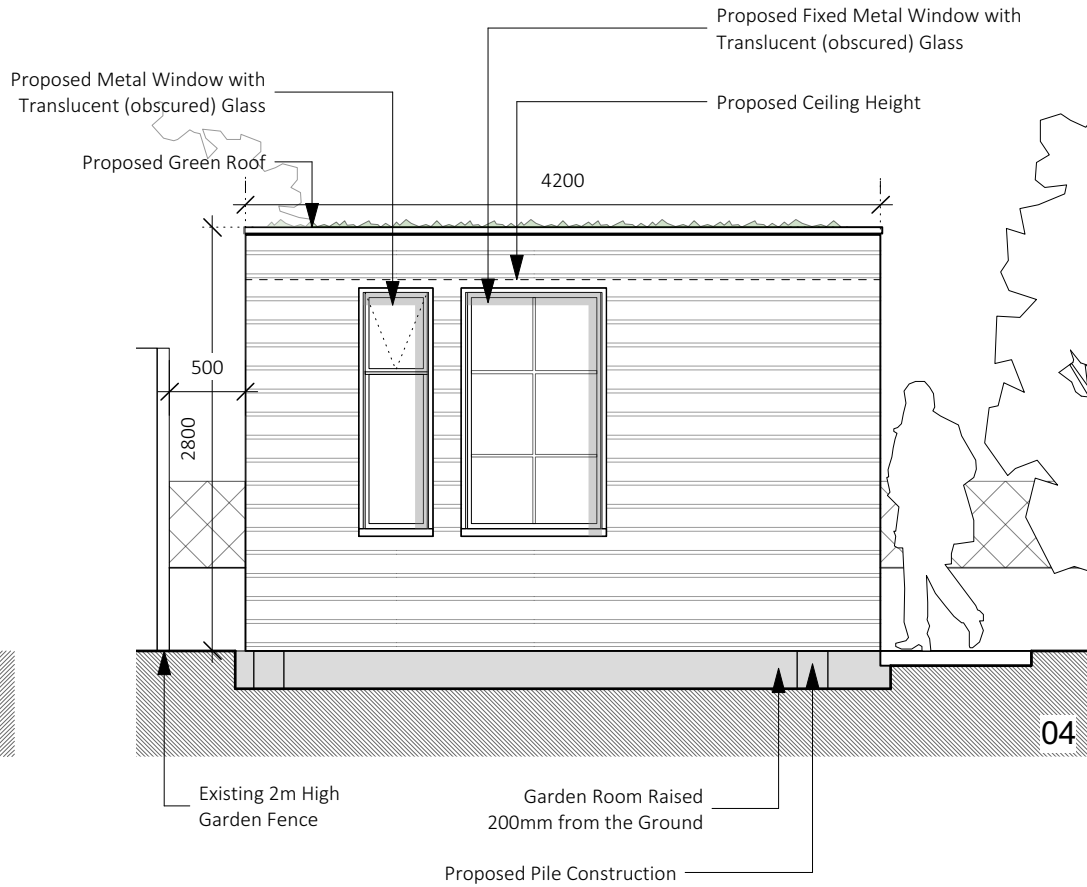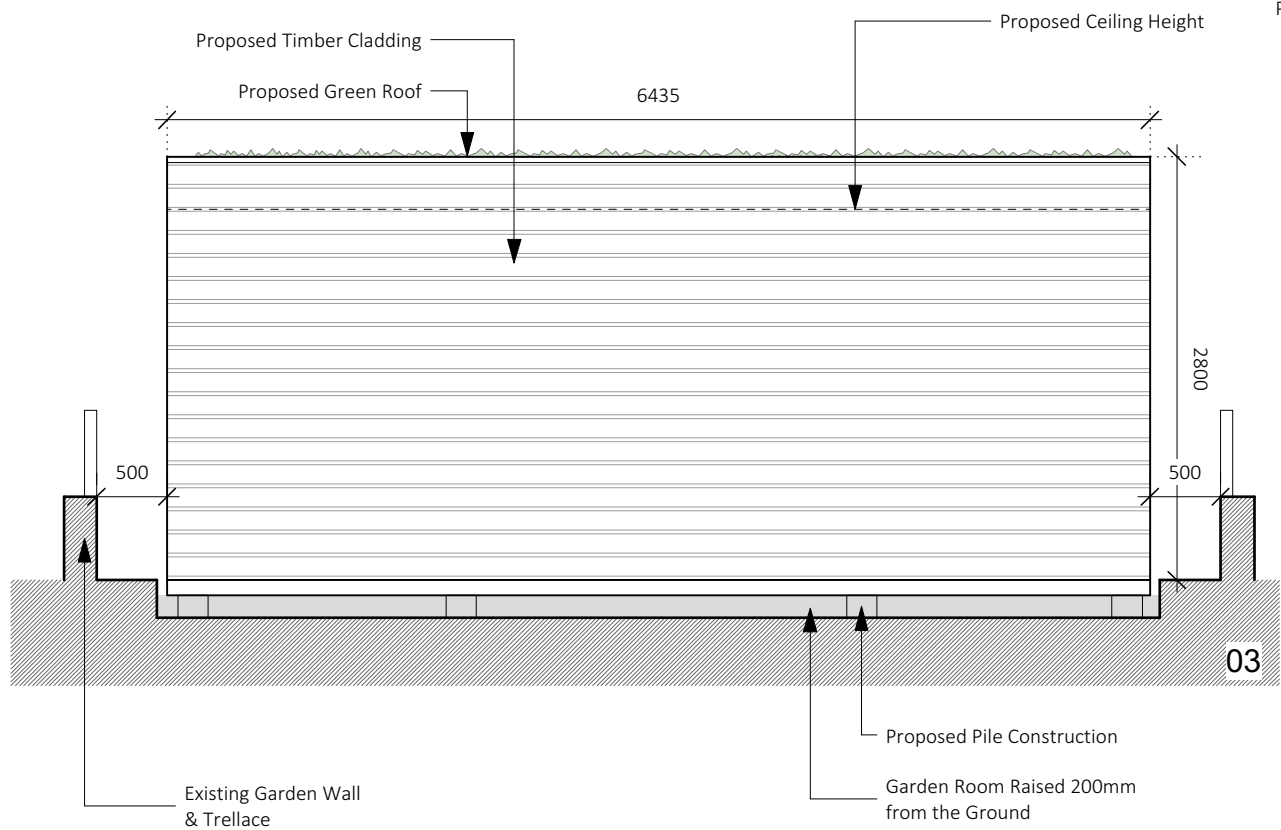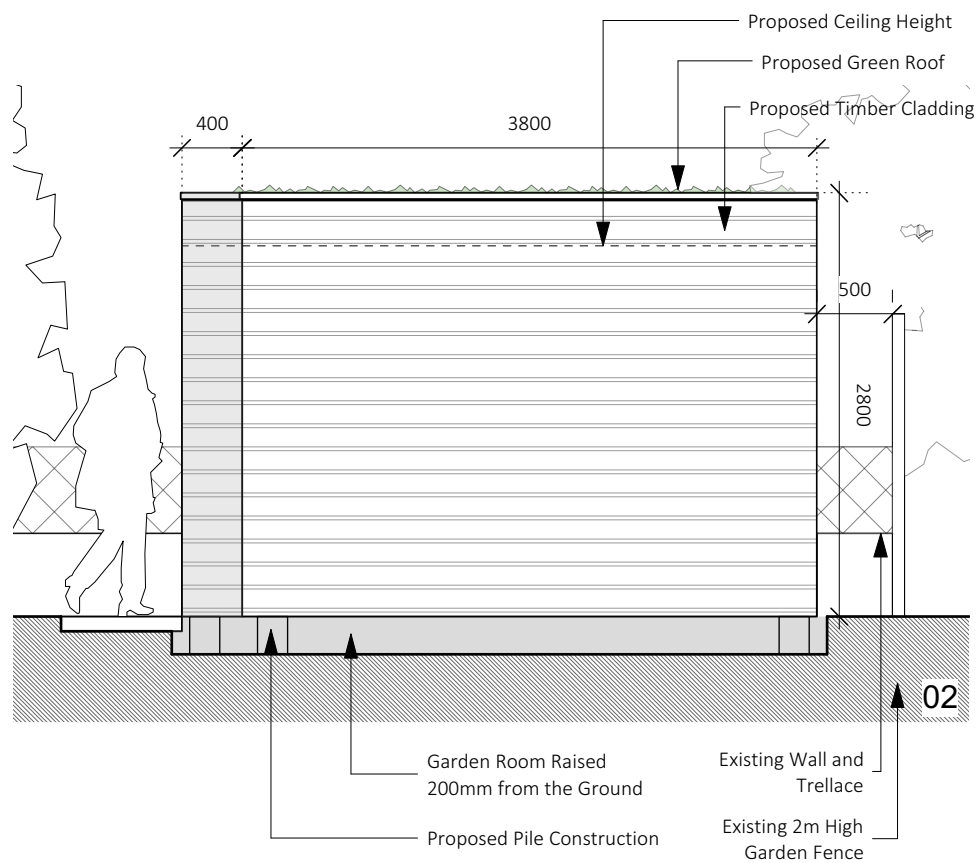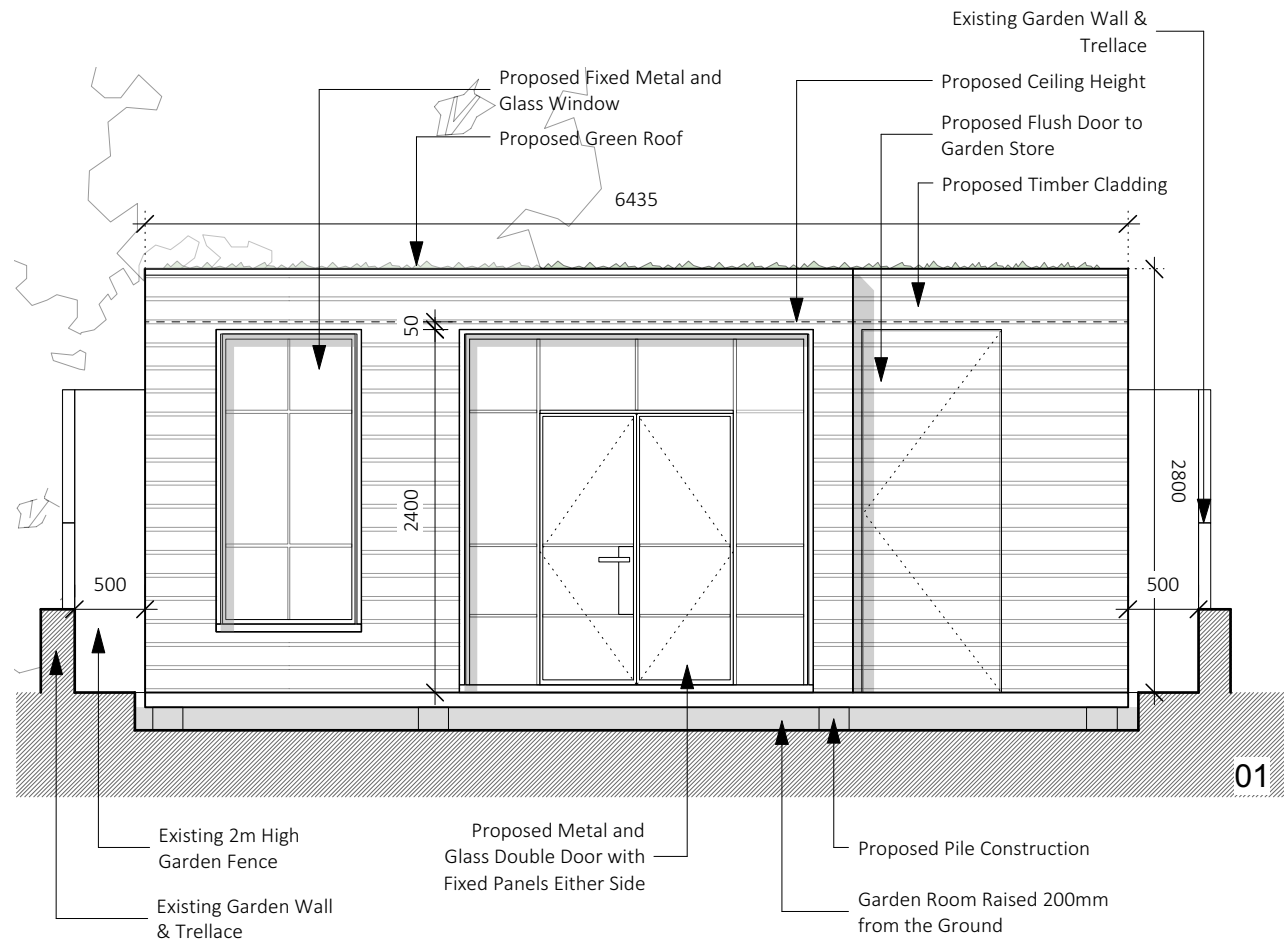

## Notes

Do not scale from drawings

Errors to be reported immediately to the Architect.

To be read in conjunction with all relevant Architects, Services and Structural Engineers drawings.

All existing site, tree and building information has been compiled from different sources.

All dimensions to be checked on site.

## Revisions

Rev	Date	Description
Rev 01	22.03.19	Minor Planning Amendments

## PLANNING




Project Title

**69 St. Augustine's Rd, NW1**

Job No.	1268	Sheet Title	Proposed - Elevations
Stage	Planning	Scale	1:50 @ A3
Drawn By	JT	Date	22.03.2019
Reviewed By	NL	CAD File Name	1268 - 69 St. Augustines Road-01-AE

**nicholas lee architects ltd**

34A Rosslyn Hill, London NW3 1NH  
Tel: 020 7435 9315 www.nleearchitects.com

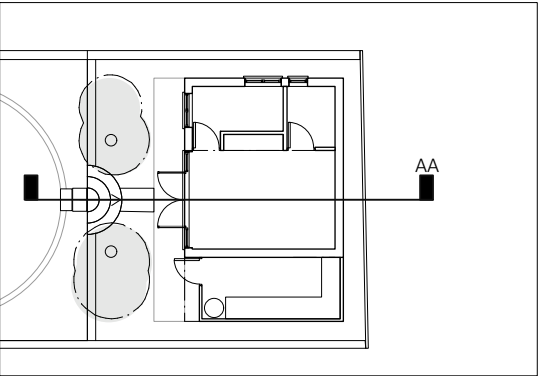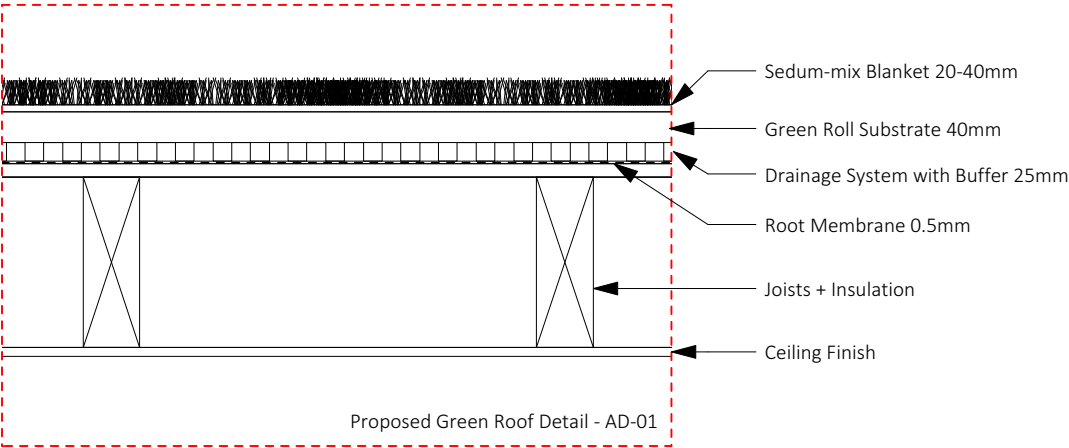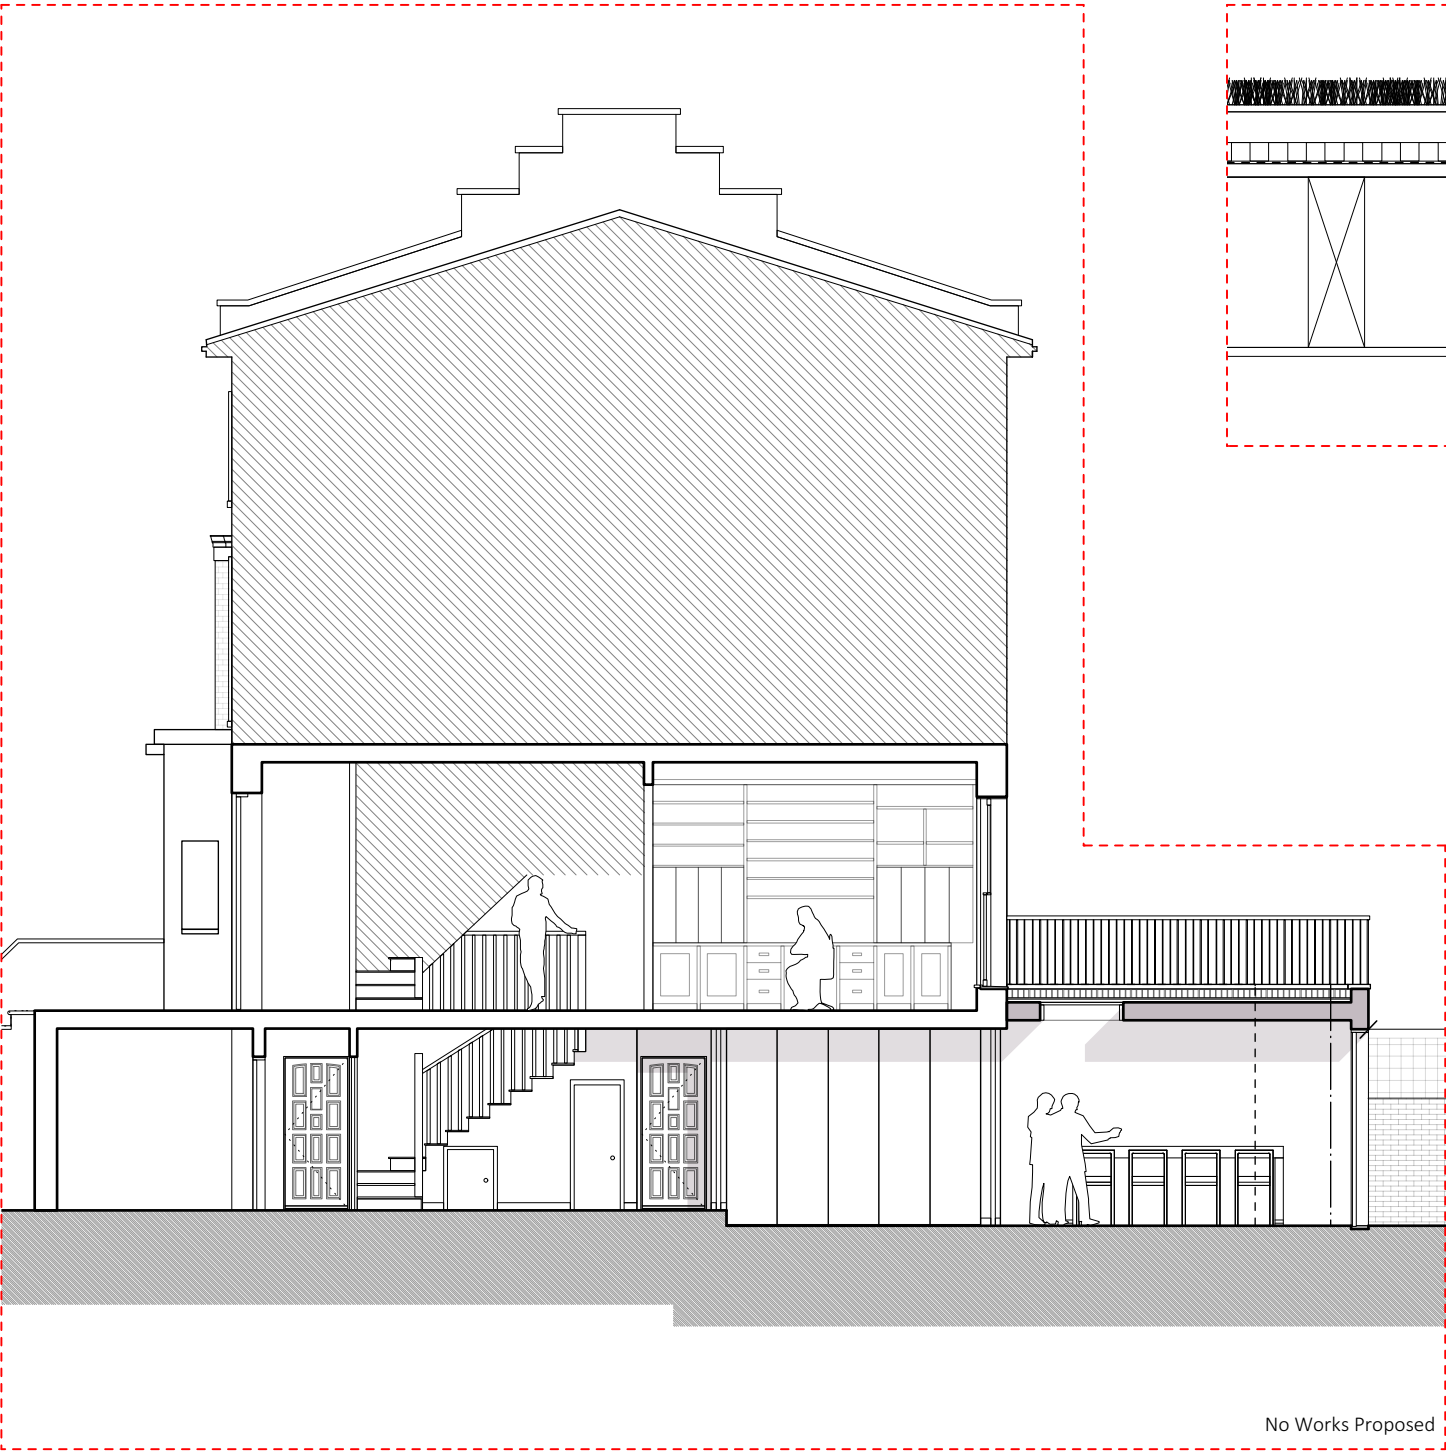

**Notes**


Do not scale from drawings

Errors to be reported immediately to the Architect.

To be read in conjunction with all relevant Architects, Services and Structural Engineers drawings.

All existing site, tree and building information has been compiled from different sources.

All dimensions to be checked on site.

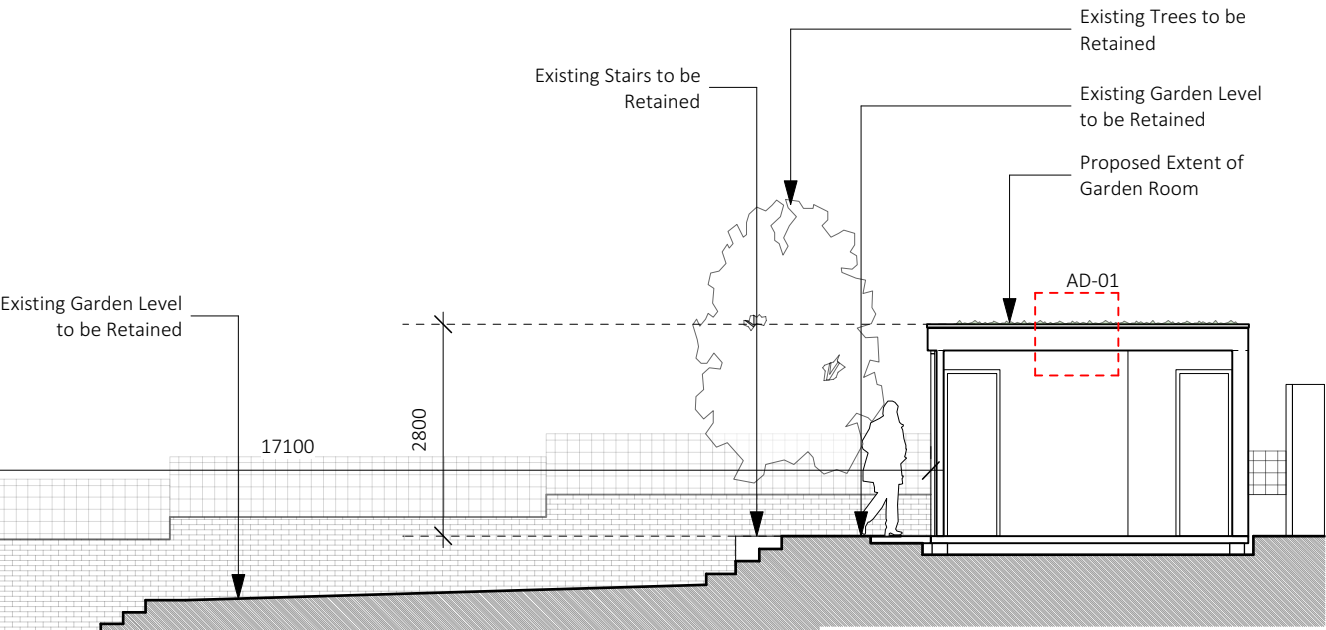

Revisions		
Rev 01	22.03.19	Minor Planning Amendments

PLANNING

Project Title	
69 St. Augustine's Rd, NW1	
Job No.	Sheet Title
1268	Proposed - Site Section
Stage	Scale
Planning	1:100 @ A3
Drawn By	Date
JT	22.03.2019
Reviewed By	CAD File Name
NL	1268 - 69 St.Augustines Road-01-AS

nicholas lee architects ltd

34A Rosslyn Hill, London NW3 1NH  
Tel: 020 7435 9315 www.nleearchitects.com

Proposed Site Section AA

