


Existing Site Plan

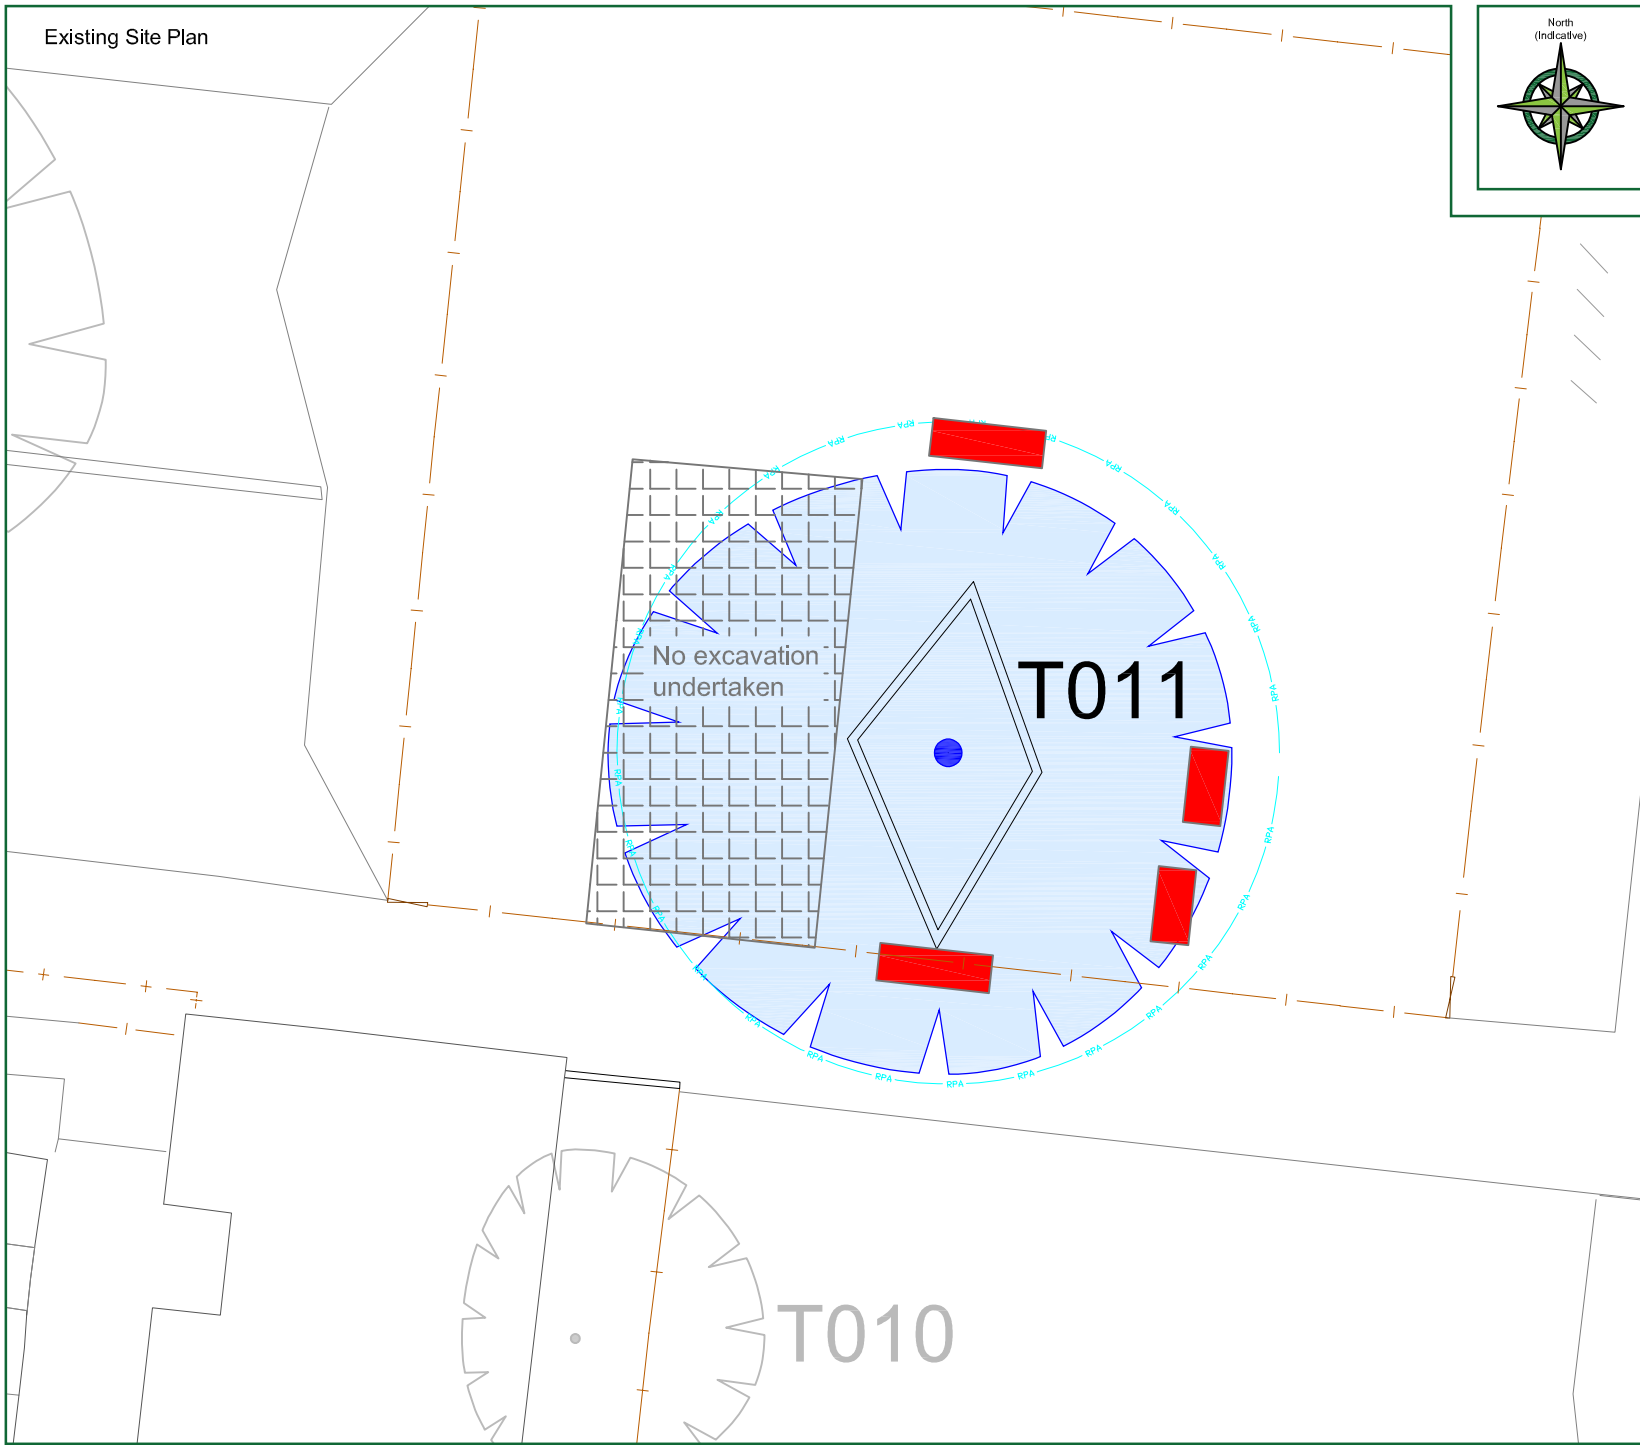


NOTE:

Hayden's Arboricultural Consultants were provided with a Topographical Survey but these do not always show the positions of all the trees/features on site. The locations of any additional features have been fixed using GPS. As such the position of the trees/landscape features should not be taken as exact but gives a fair distribution of their locations on site.

LEGEND

	Existing Tree/Hedge BS 5837:2012 Category B
	Line of Root Protection Area (RPA) - calculated following guidelines set in BS 5837:2012
	Excavation to ascertain presence of roots

Scale 1:200

 

-	27/02/19	JF	Based on topographical survey drawing 1423-HB-X-00-M2-A-P-SurvTopo and PBA drawing no. T1401-PBA-DR-C-1b-FGH-00-PA-011 & T14011-PBA-DR-C-1b-FGH-00-DR-005-Proposed Drainage
Rev:	Date:	By:	Revision:

The position, condition, and dimensions of the trees are based on a site survey undertaken on 12/09/13

"The original of this drawing was produced in colour - a monochrome copy should not be relied upon"



© HAYDEN'S 2019

5 Moseleys Farm Business Centre
Fornham All Saints,
Bury St Edmunds
Suffolk IP28 6JY

Head Office: 01284 765391

South West: 01722 657423

www.treesurveys.co.uk

Email: info@treesurveys.co.uk

Client:	Hill Partnerships Ltd	Drawing Title:	Areas of Excavation
---------	-----------------------	----------------	---------------------

Site:	Agar Grove, Camden, London		
-------	----------------------------	--	--

Date:	27/02/19	Drawn By:	JF	Cad File Ref:	Client\Pro\6782-D-EXC-Agar Grove, Camden.dwg
-------	----------	-----------	----	---------------	----------------------------------------------

Scale:	1:200 (A4)	Checked By:	AT	Drawing No:	6782-D-EXC	Rev:	-
--------	------------	-------------	----	-------------	------------	------	---