


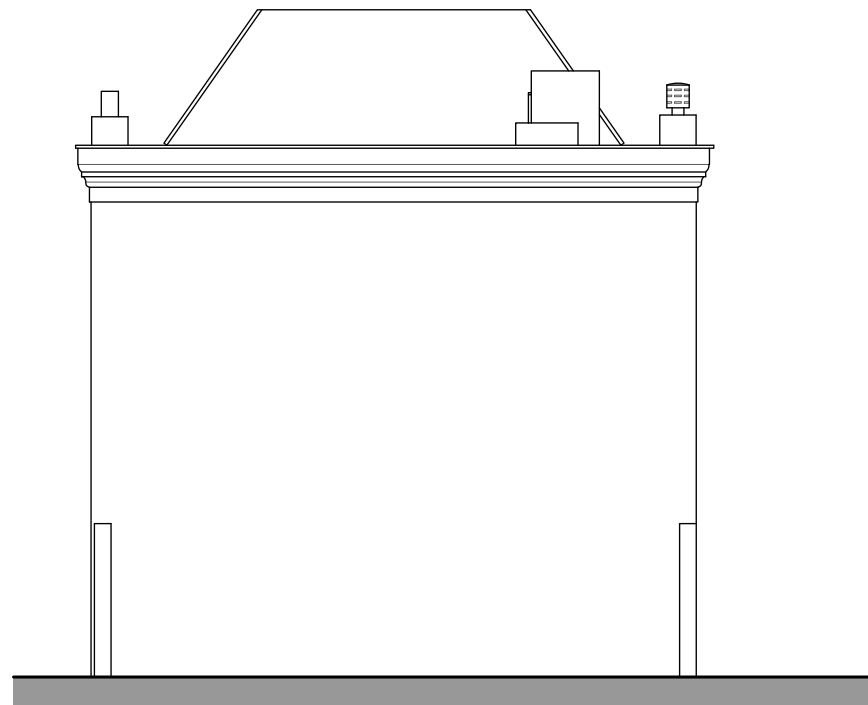


North Elevation



East Elevation



West Elevation

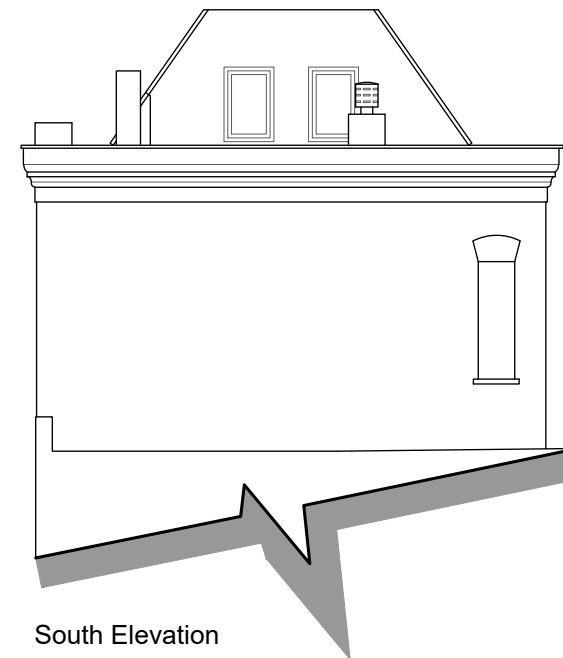

South Elevation

Notes:
All Designs and drawings are the copyright © of Farrell Design Studio (FDS). Copying of any FDS material is strictly prohibited unless permission is granted.

This drawing is to be read in conjunction with all relevant consultants, sub-contractors and specialist drawings.

All dimensions and levels are to be checked on site before any construction begins and any discrepancies are to be reported to FDS.

FDS are not the Principle Designers. Please refer to Principle Designer (Commercial Client) for HSE notes.

Client: Harouni Group

Date Created: March 2019

Drawn By: KC

Scale: 1:100 @ A3

Revisions		
L	Date	Description

Drawing Number:
HG-1063-E02



**Site :
13a West Hampstead Mews**

Drawing Title:
Existing Elevations

