



Existing Rear Elevation

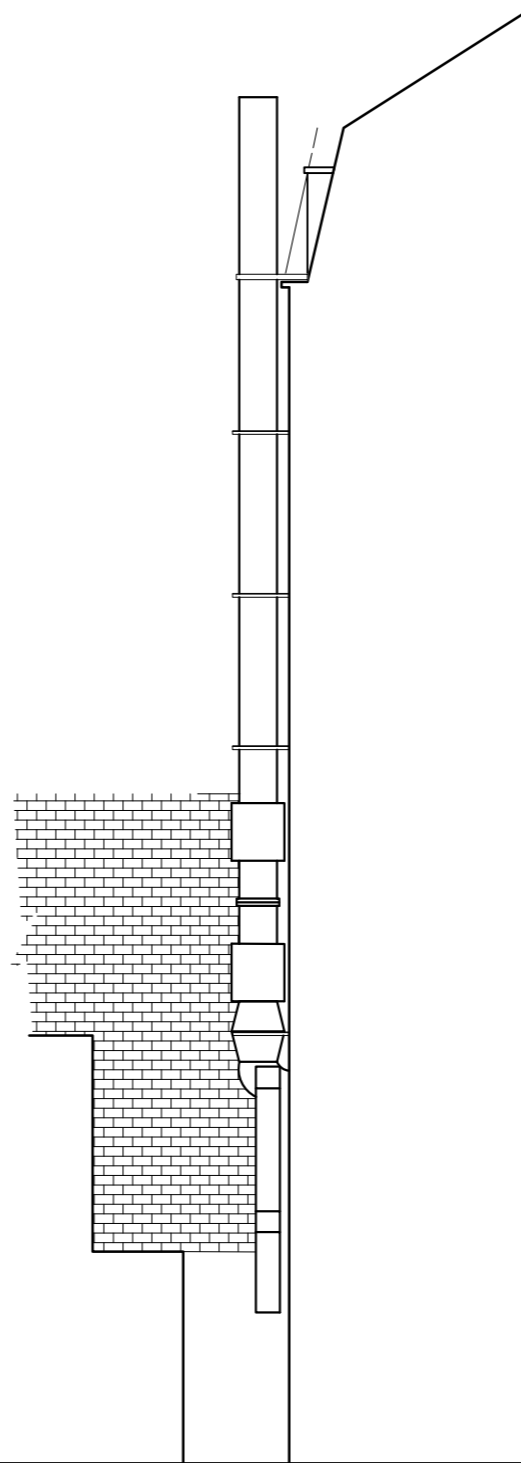


Existing Side Elevation

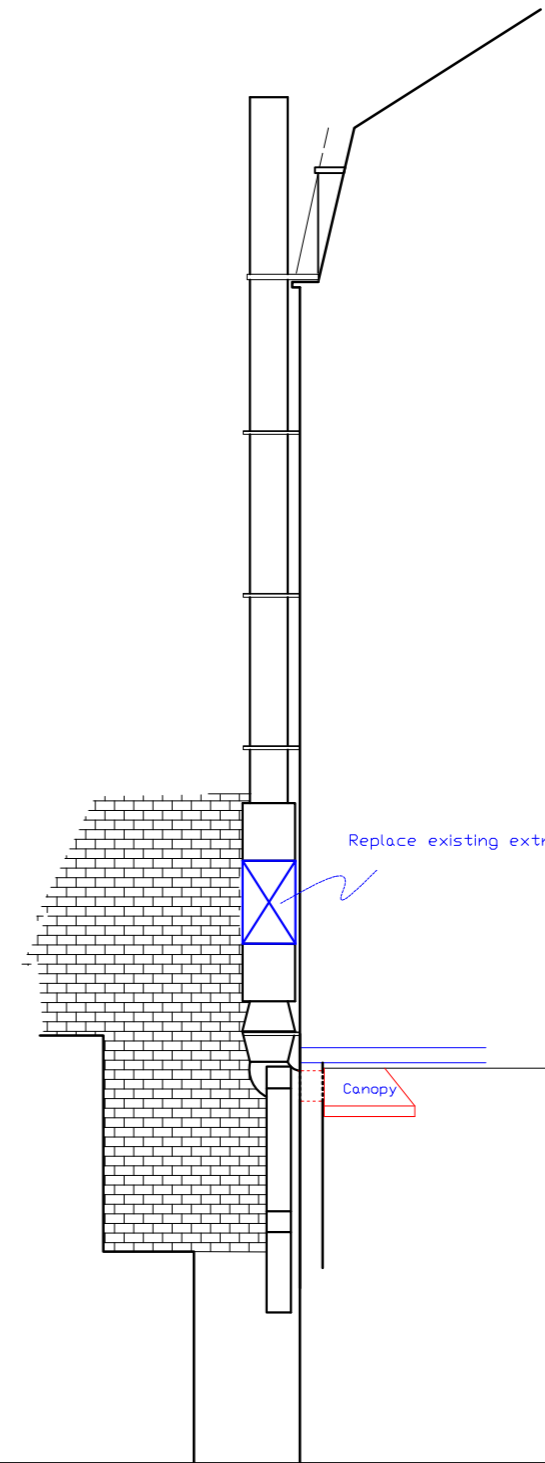

Proposed Side Elevation

Drawing: Proposed Helios Gigabox Fan
 Address: 111-113 Hampstead Road, NW1-3EE

 

Eyelevel Interior 168 Ltd.

F4, 43A The Broadway, NW7 3DA
 eyeleveldesign@btinternet.com

Scale: 1-100@A3
 Date: 12/03/2019
 Drawn By: Peter Tran